

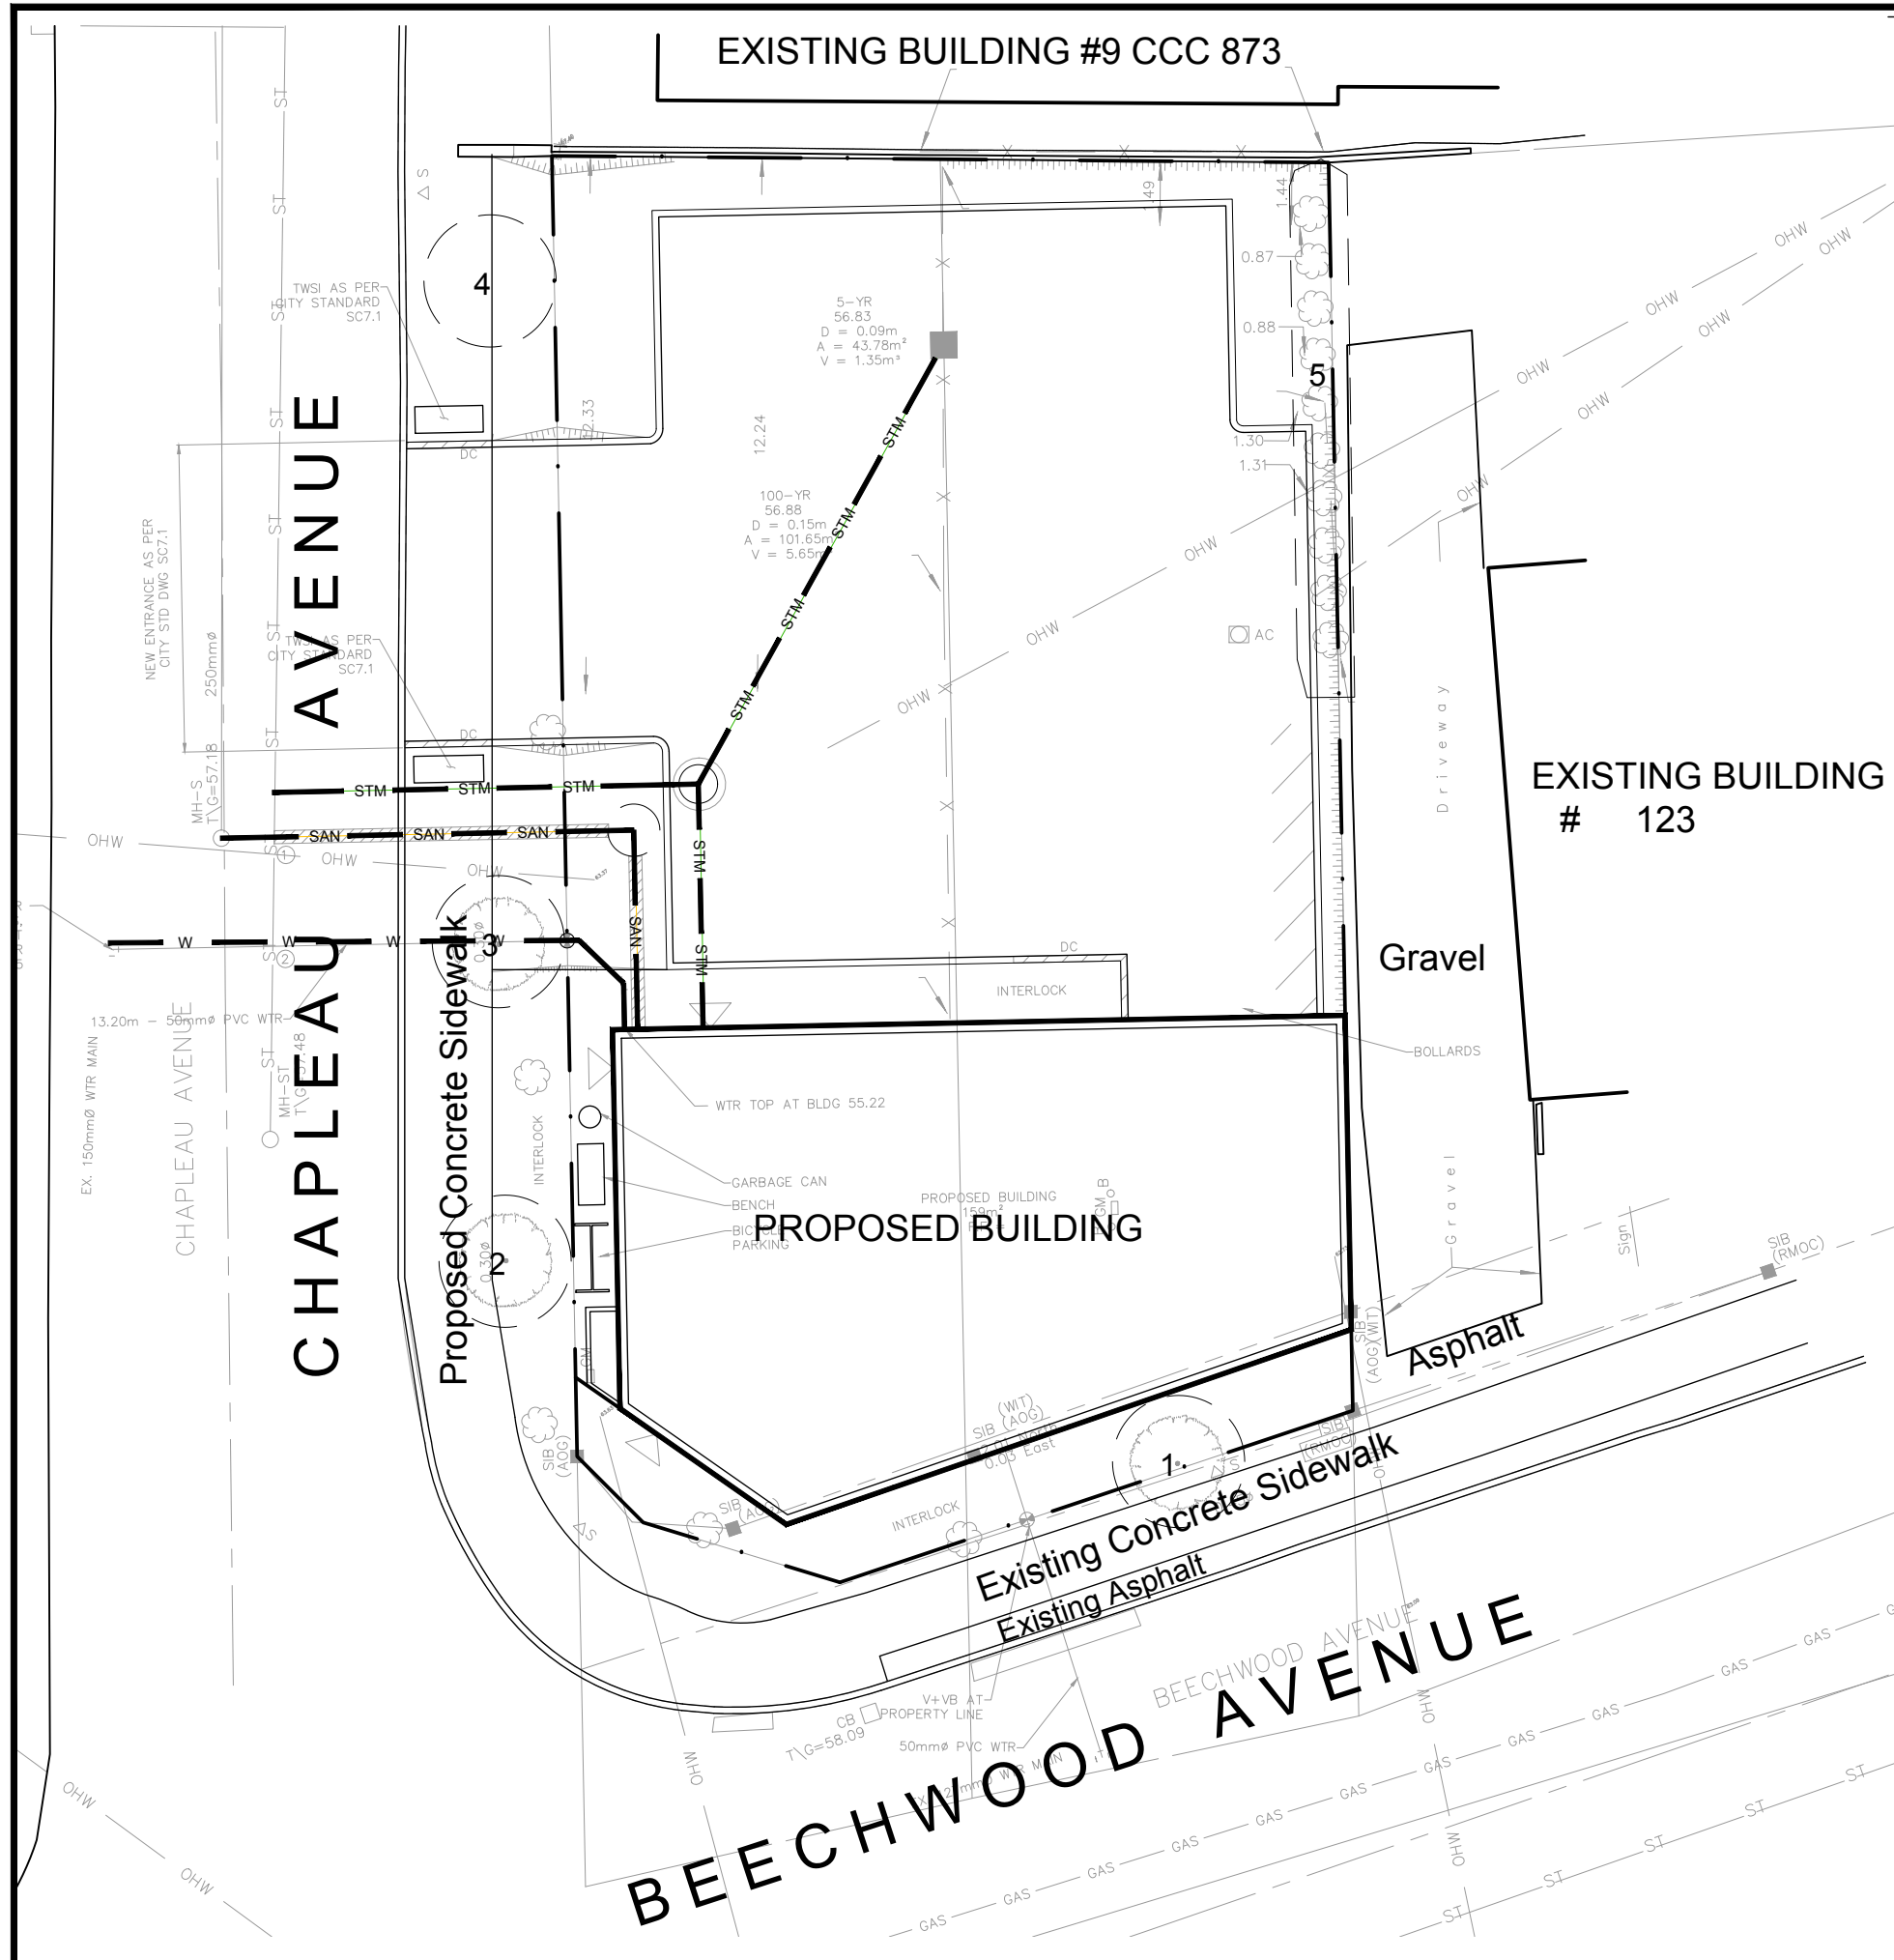
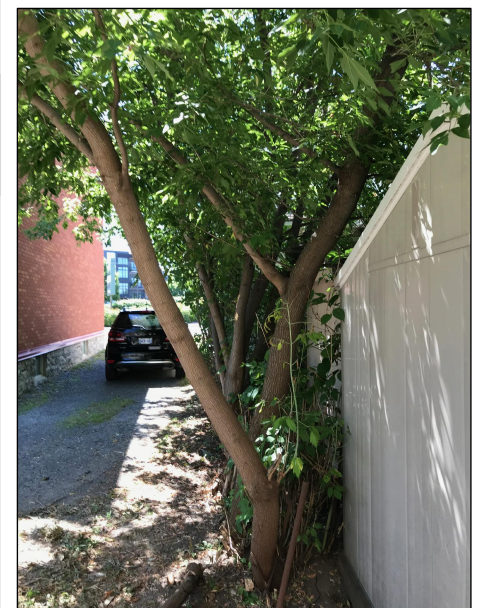


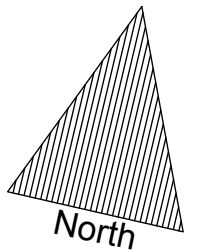

ALL EXISTING VEGETATION TO BE REMOVED

#	1	Sugar Maple	60cm DBH Poor Condition
#	2-4	Columnar Crabapple	30cm DBH Fair Condition
#	5	Manitoba Maple HedgeRow	Various -

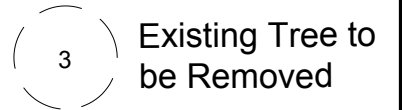

TCR TREE CONSERVATION REPORT

Proposed Building
119-121 Beechwood
Avenue

GJALA
Gino J Aiello
landscape architect
Gino@GJALA.com
613 852 1343