
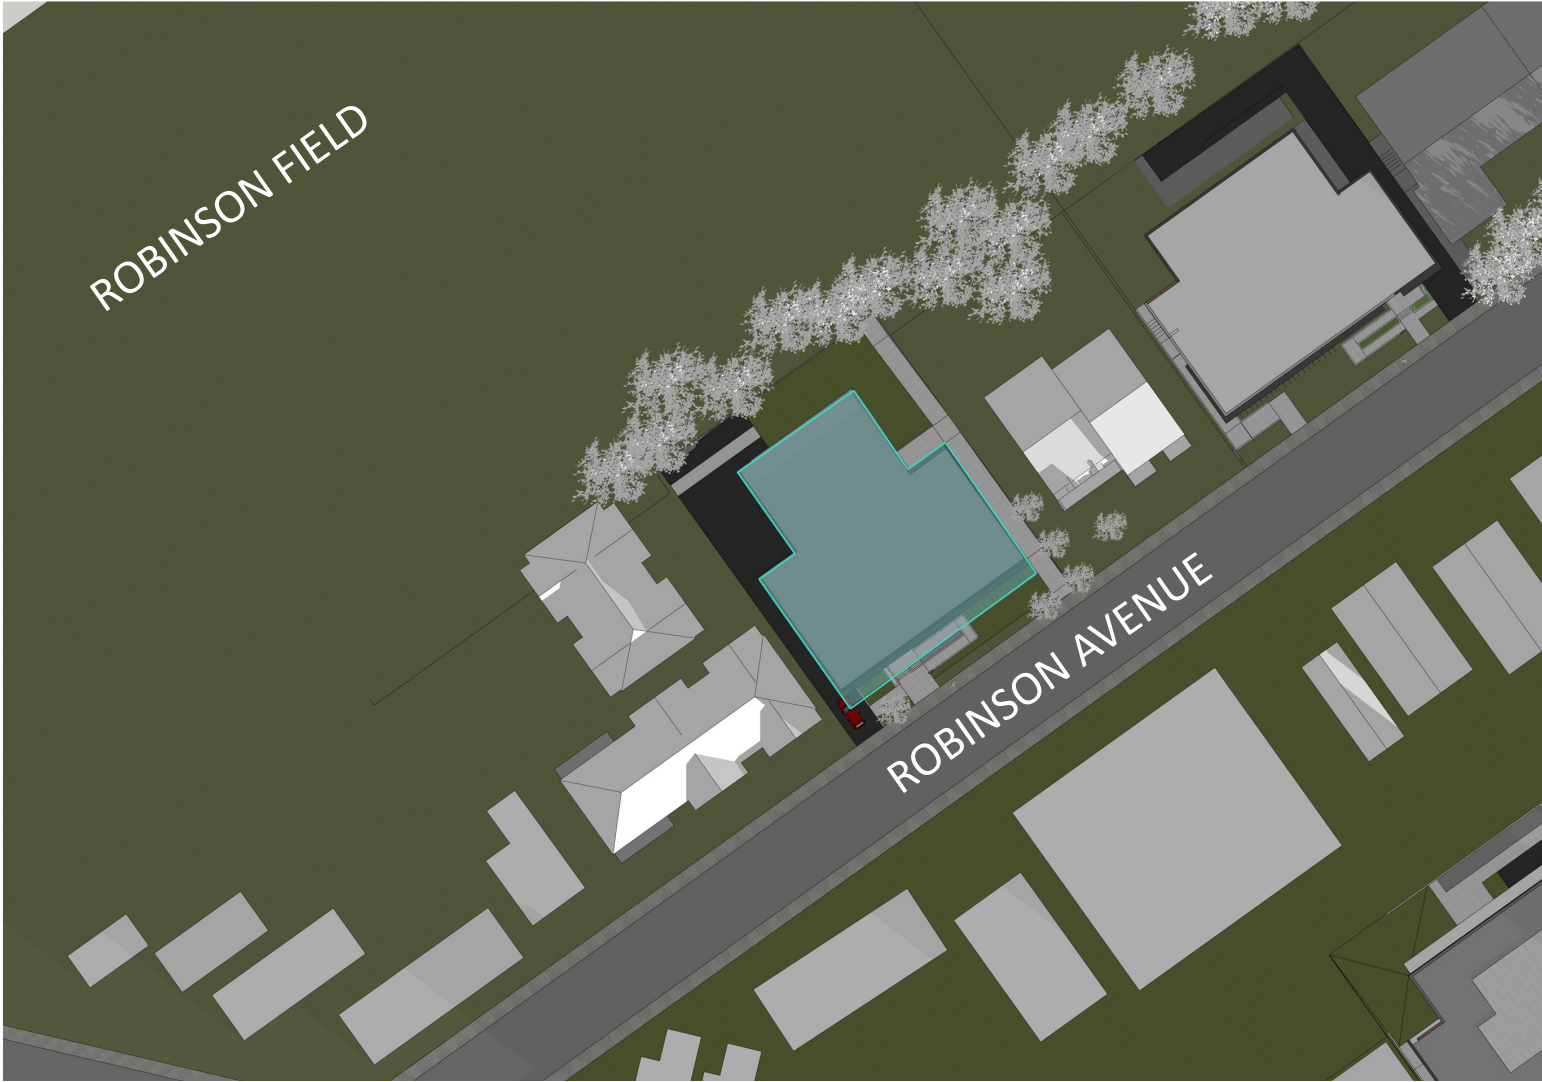


- As of Right Shadow
- Proposed Shadow
- As of Right Building

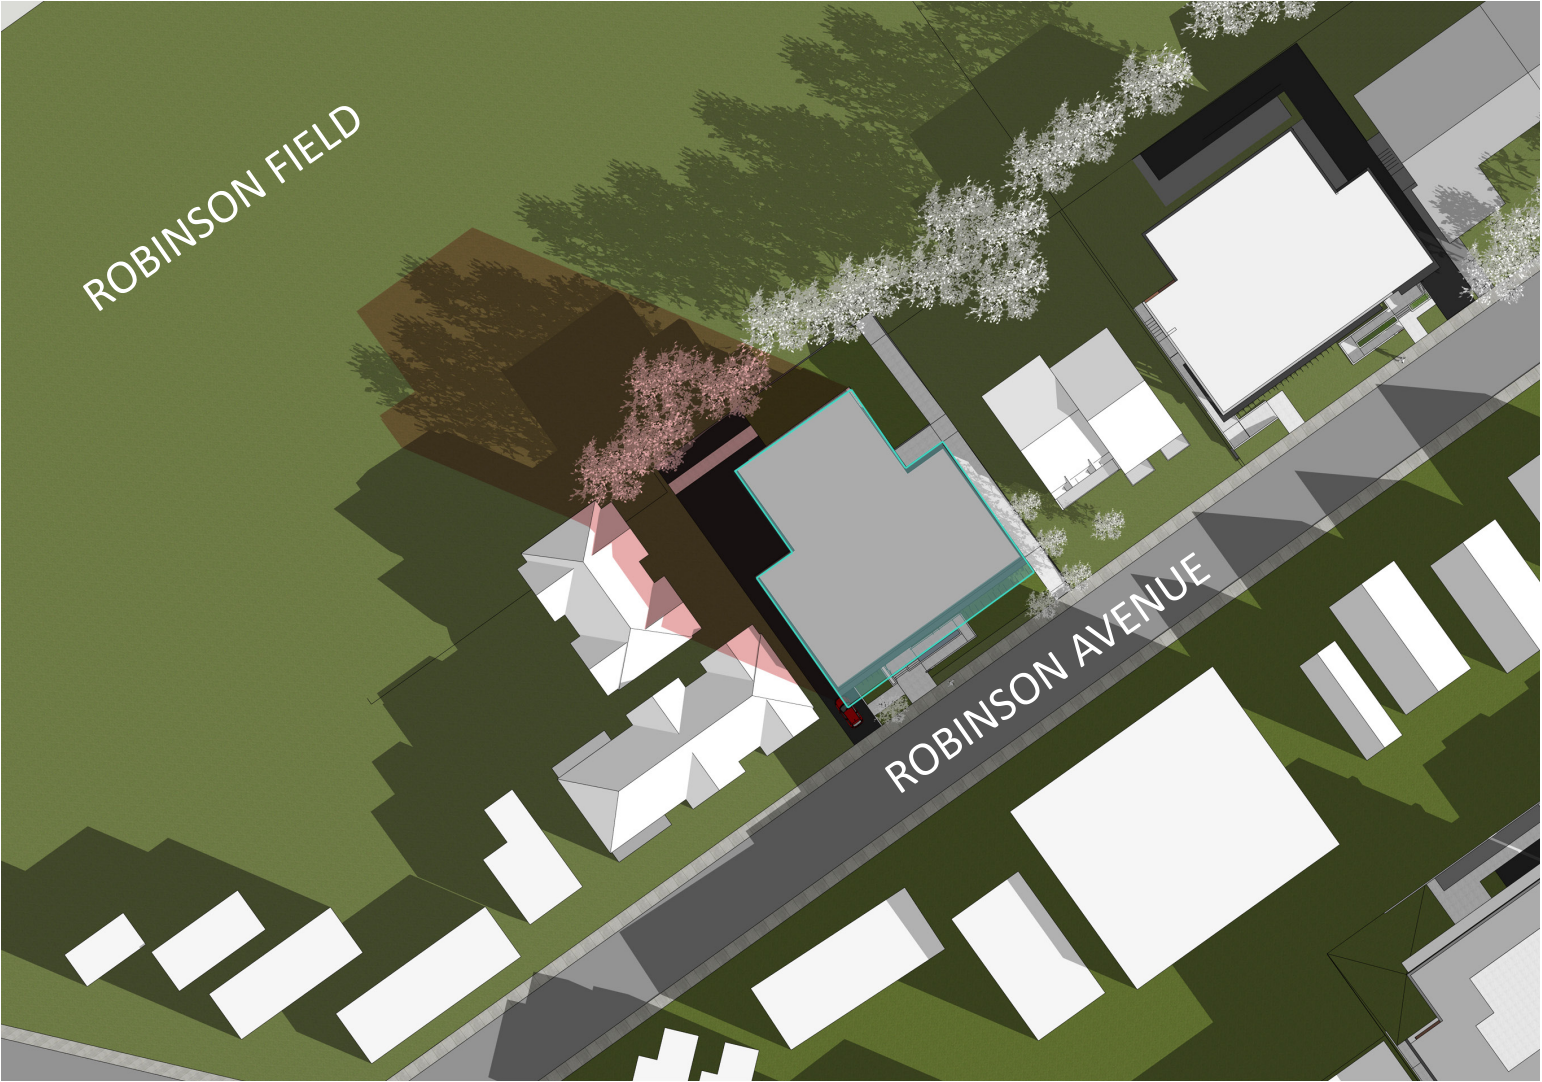

September 21 - 8:00am EDT

December 21 - 8:00am EDT

0m
25m
50m
75m

N

ONTARIO ASSOCIATION  
OF  
ARCHITECTS  
ROBERTO CAMPOS  
LICENCE  
7401

SHADOW STUDY

Three Storey Apartment Building  
19 Robinson Avenue




2018-11-07  
A-SK- 1

Project # 1834



- As of Right Shadow
- Proposed Shadow
- As of Right Building

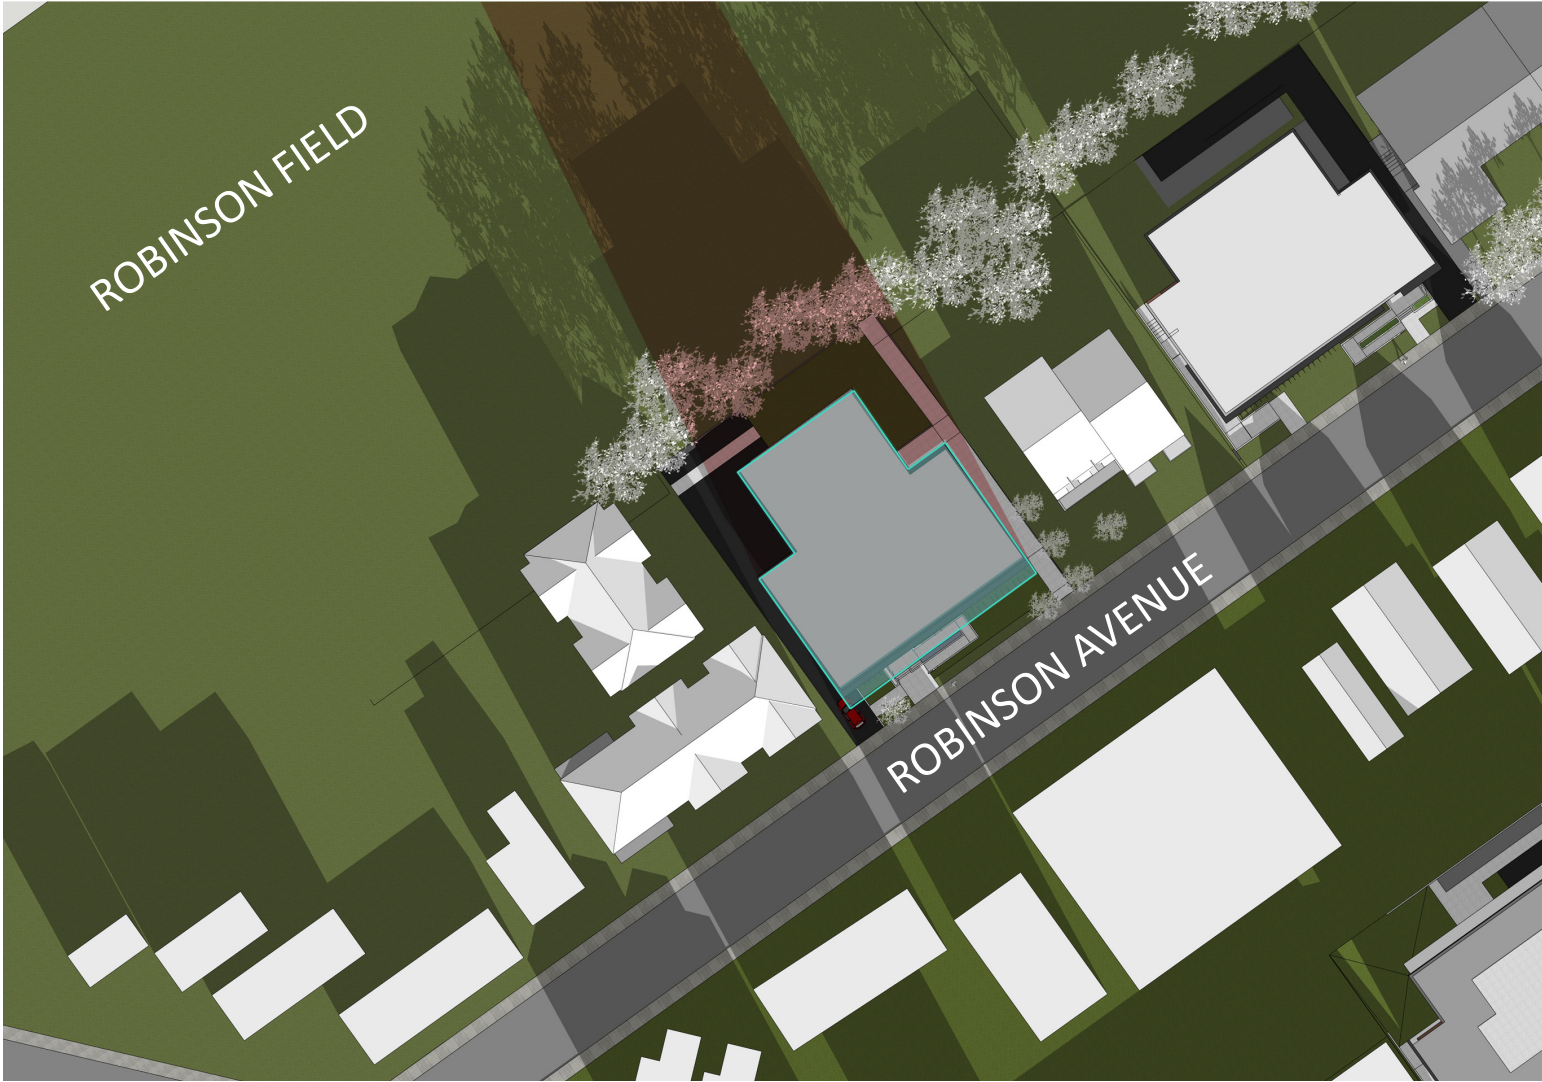

September 21 - 10:00am EDT

December 21 - 10:00am EDT

0m
25m
50m
75m

N

ONTARIO ASSOCIATION  
OF  
ARCHITECTS

ROBERTO CAMPOS  
LICENCE  
7401

SHADOW STUDY

Three Storey Apartment Building  
19 Robinson Avenue


Rubin & Rotman  
architects

2018-11-07  
A-SK- 2

Project # 1834



- As of Right Shadow
- Proposed Shadow
- As of Right Building

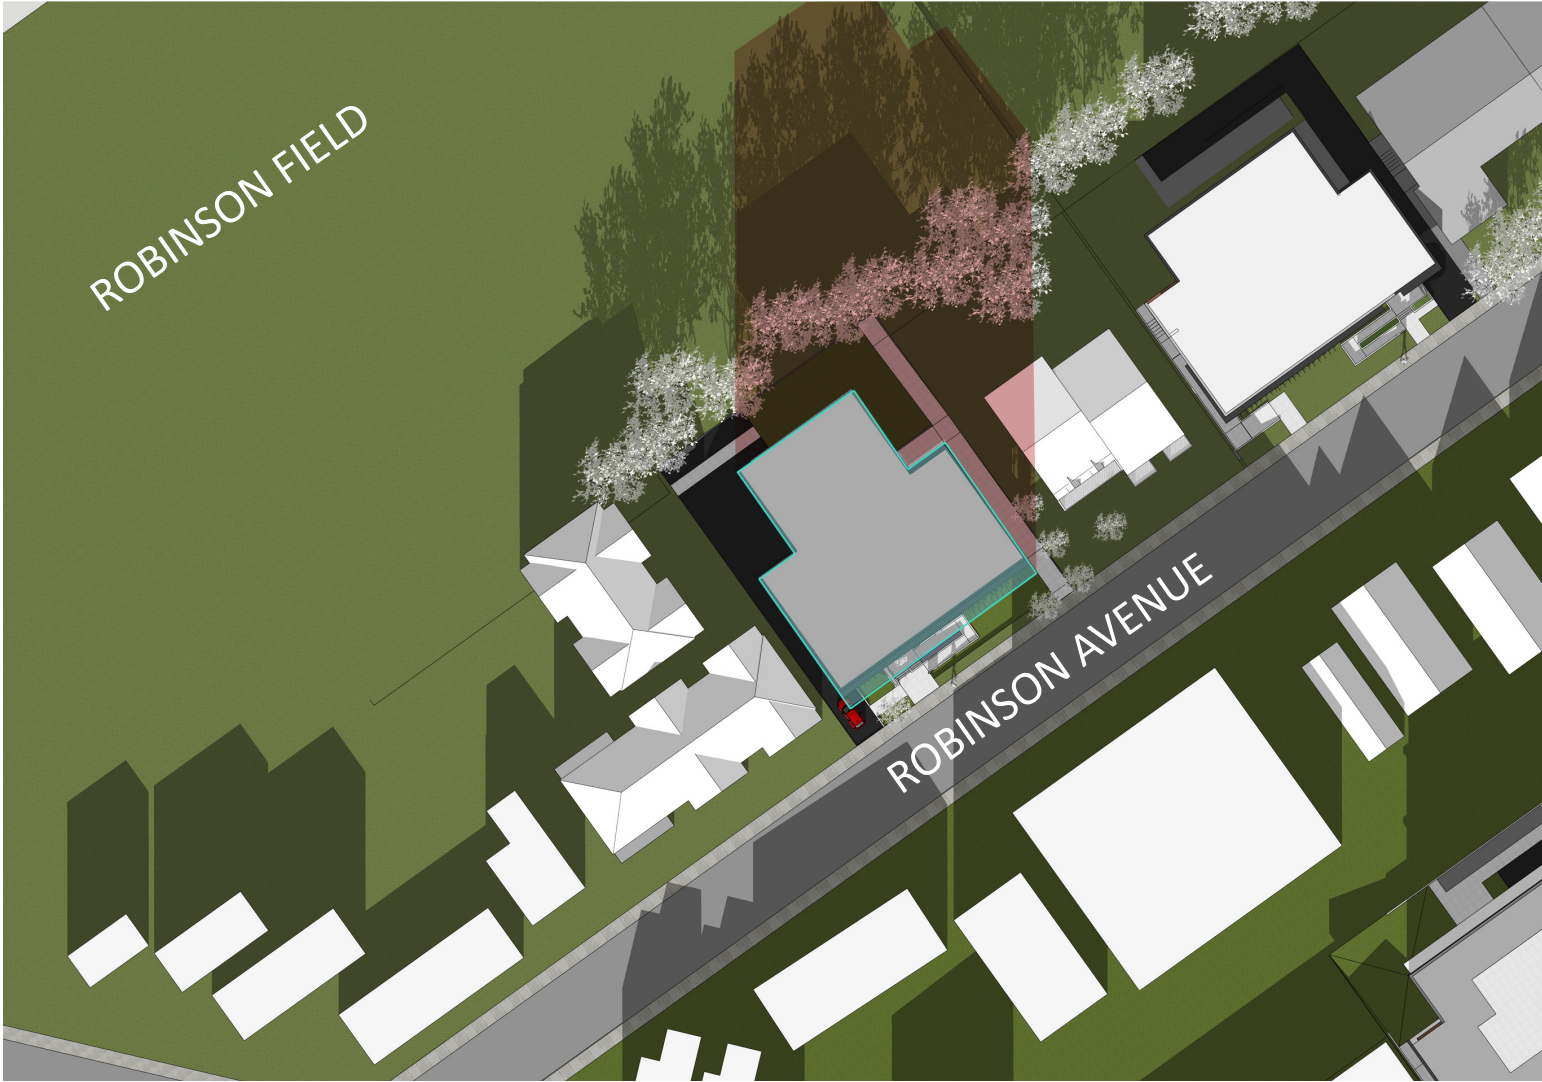

September 21 - 12:00pm EDT

December 21 - 12:00pm EDT

0m
25m
50m
75m

N

ONTARIO ASSOCIATION  
OF  
ARCHITECTS  
ROBERTO CAMPOS  
LICENCE  
7401

SHADOW STUDY

Three Storey Apartment Building  
19 Robinson Avenue

Rubin & Rotman  
architects

2018-11-07  
A-SK- 3

Project # 1834



- As of Right Shadow
- Proposed Shadow
- As of Right Building



September 21 - 2:00pm EDT

December 21 - 2:00pm EDT

0m
25m
50m
75m

N

ONTARIO ASSOCIATION OF ARCHITECTS

ROBERTO CAMPOS LICENCE 7401

SHADOW STUDY

Three Storey Apartment Building  
19 Robinson Avenue




2018-11-07  
A-SK- 4

Project # 1834



- As of Right Shadow
- Proposed Shadow
- As of Right Building

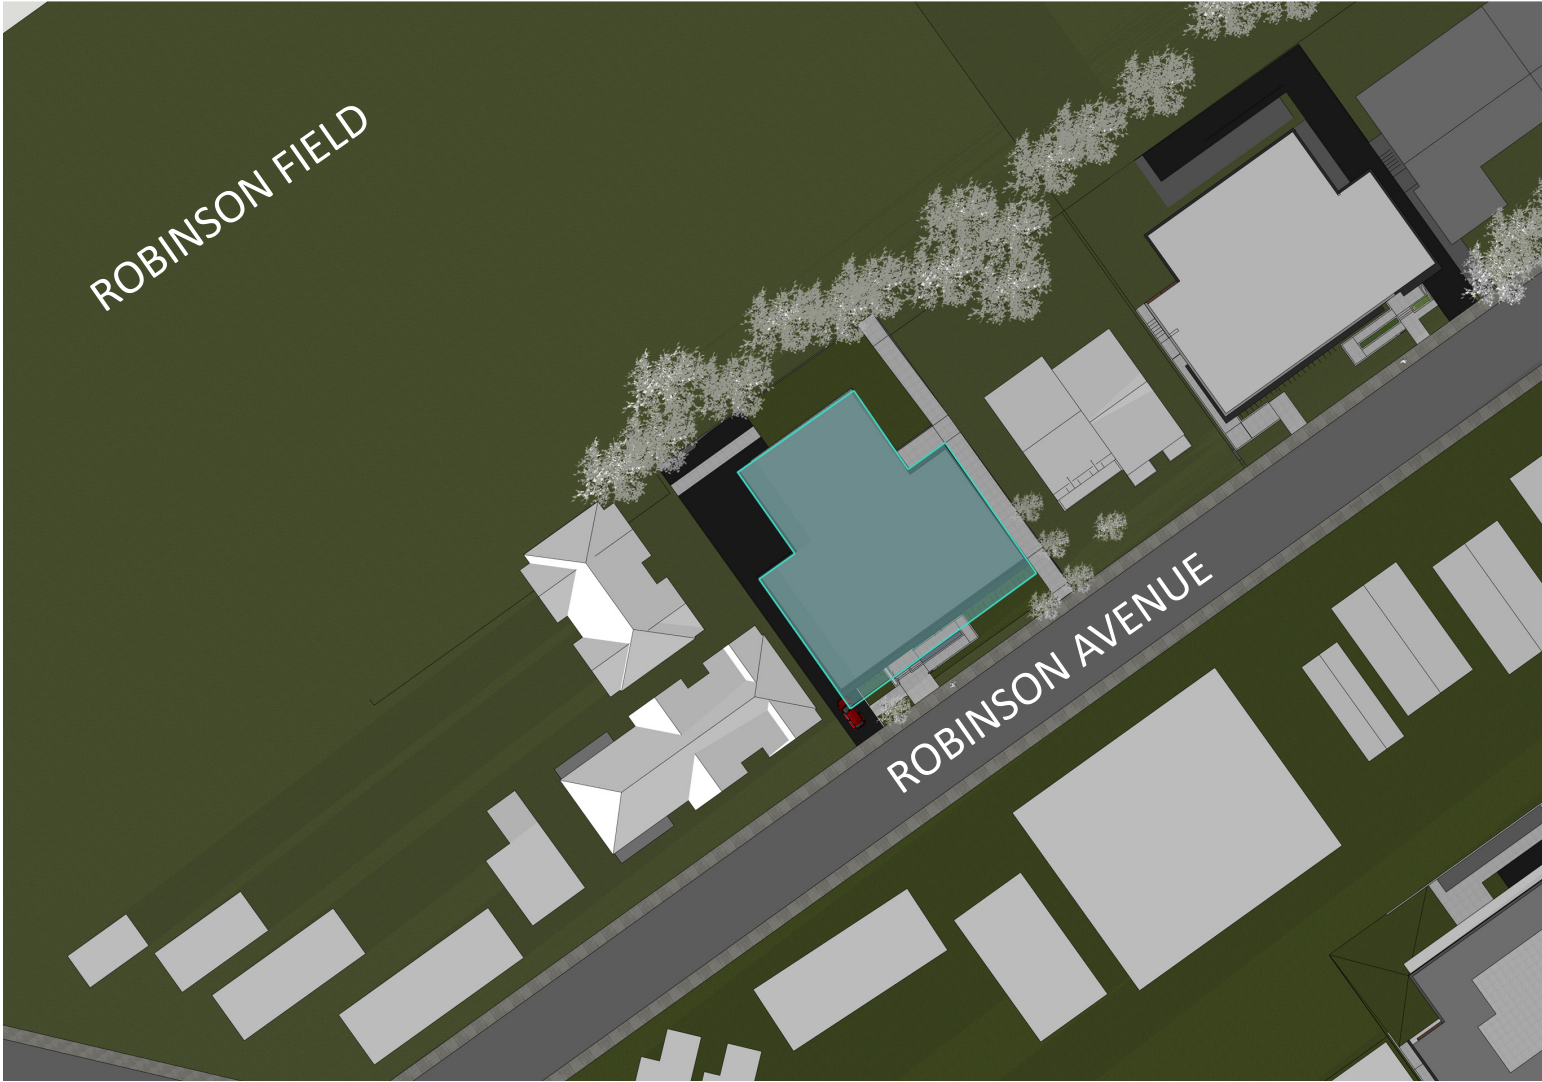

September 21 - 4:00pm EDT

December 21 - 4:00pm EDT

0m
25m
50m
75m

N

ONTARIO ASSOCIATION  
OF  
ARCHITECTS

ROBERTO CAMPOS  
LICENCE  
7401

SHADOW STUDY

Three Storey Apartment Building  
19 Robinson Avenue

Rubin & Rotman  
architects

2018-11-07  
A-SK- 5



Project # 1834



- As of Right Shadow
- Proposed Shadow
- As of Right Building



September 21 - 6:00pm EDT

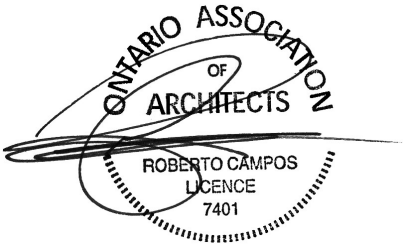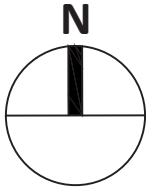

Three Storey Apartment Building  
19 Robinson Avenue



2018-11-07  
A-SK- 6