



NOTES:
 1. REFER TO DRAWINGS FOR JOINT LAYOUT
 2. SAWCUT WITHIN 48 HOURS OF POUR
 3. NO TOOLED EDGES

NOTES:
 1. REFER TO DRAWINGS FOR JOINT LAYOUT
 2. ALL STEEL DOWELS TO BE EPOXY - COATED
 3. NO TOOLED EDGES

1 CONCRETE PAVING Scale 1:10

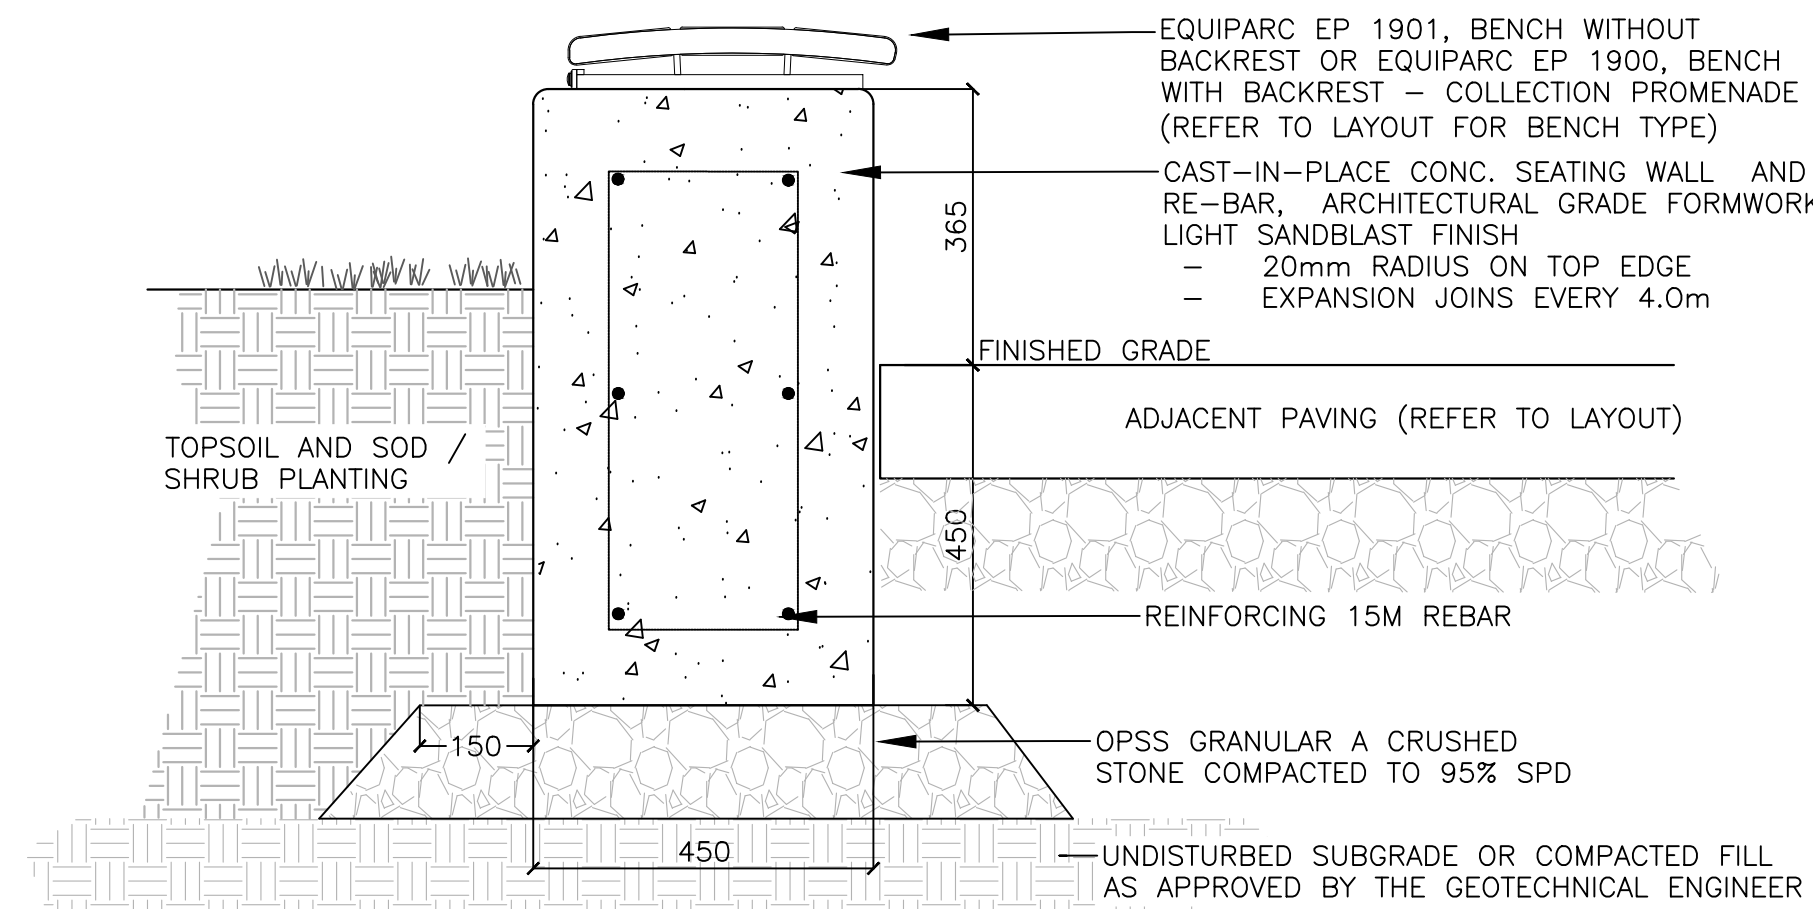


4 C.I.P. CONCRETE PLANTER WALL WITH BENCH SEATING Scale 1:10

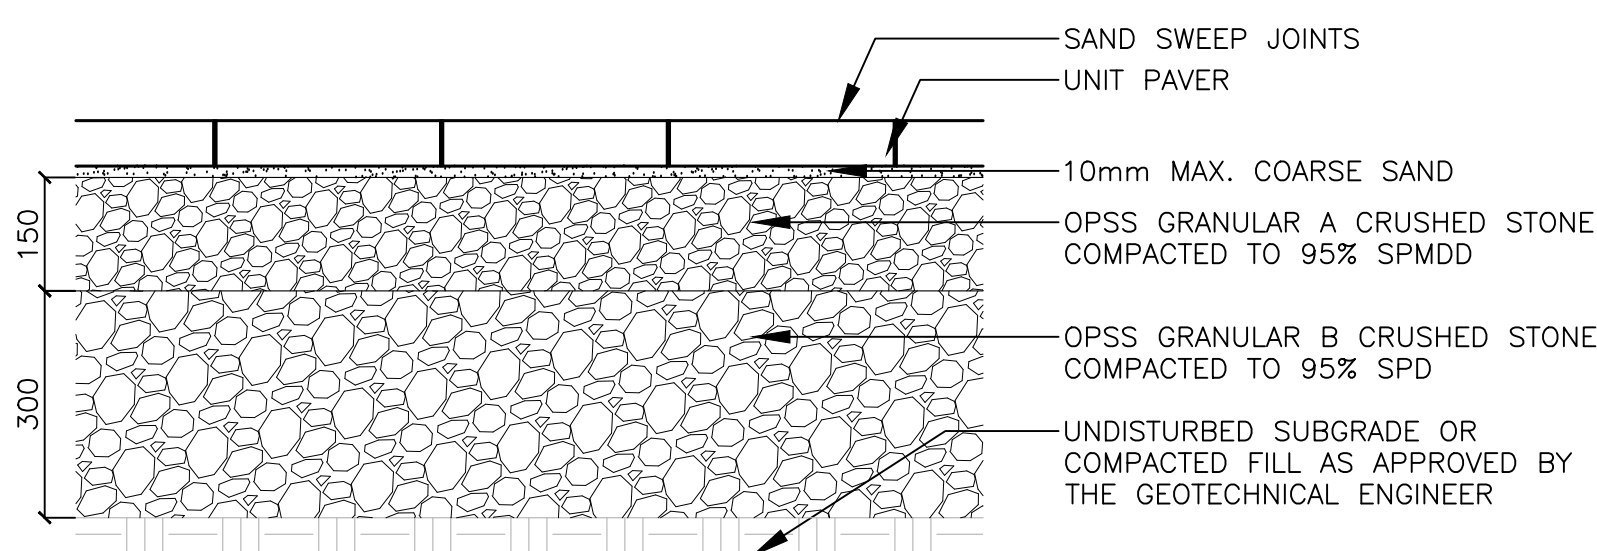


UNIT PAVING NOTES:
 - MELVILLE 80 UNIT PAVERS BY PERMACON
 - MODULAR PATTERN COLOUR T.B.D

2 UNIT PAVING Scale 1:10

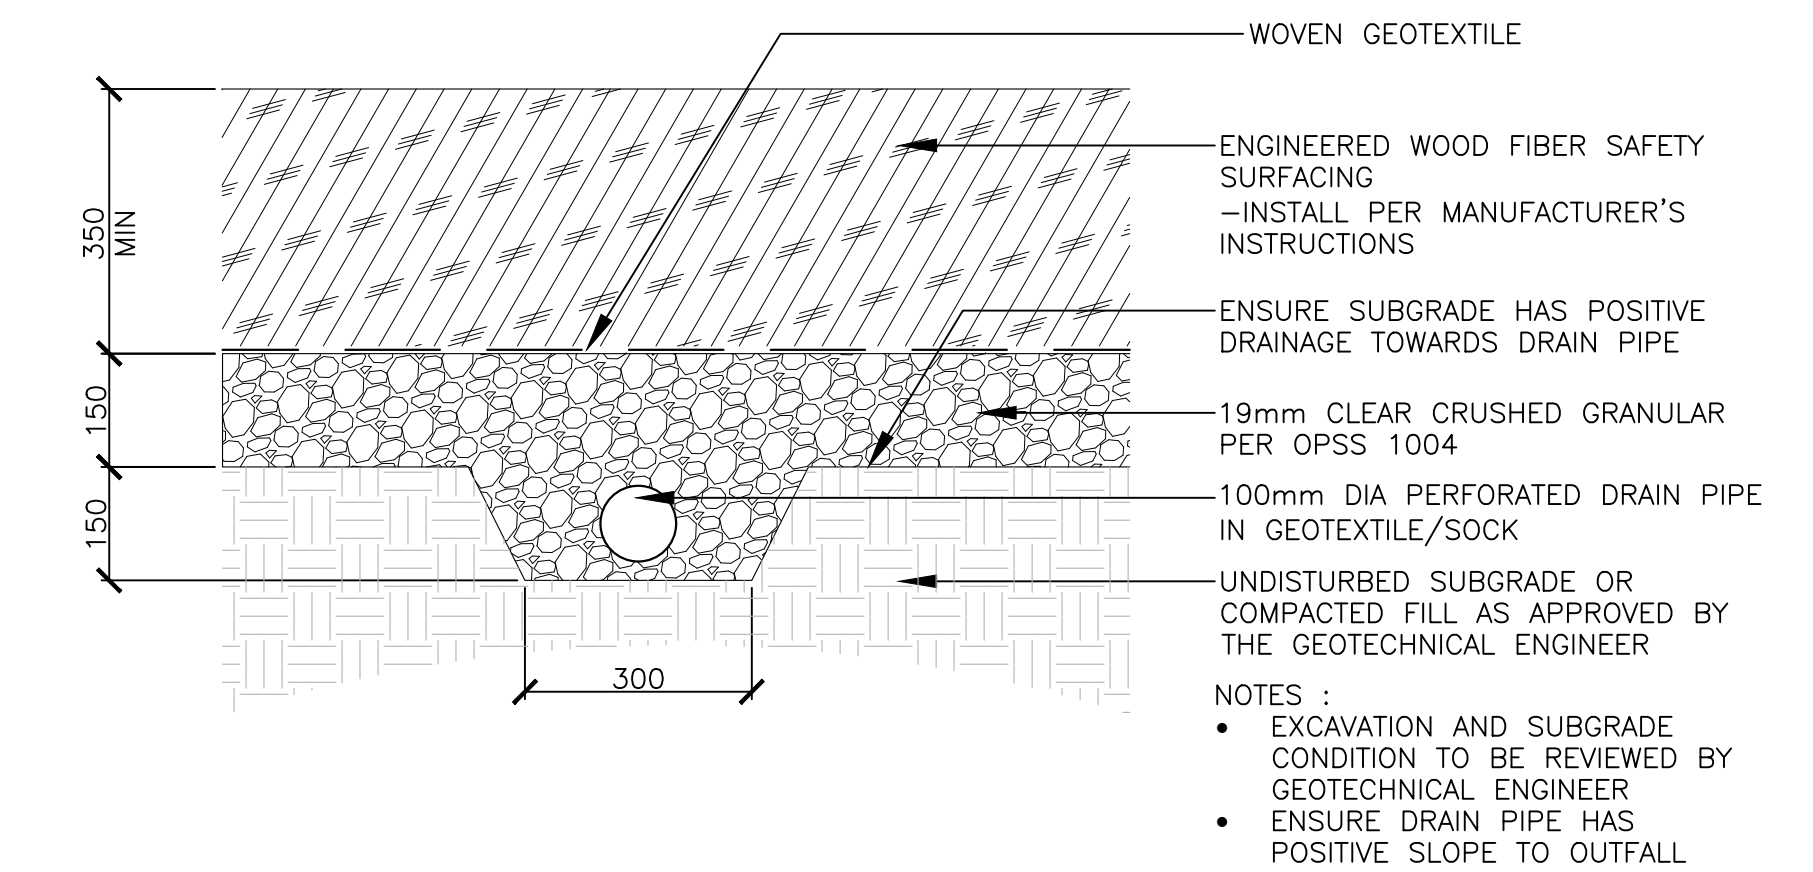


5 ENGINEERED WOOD FIBRE PLAY SURFACE Scale 1:10

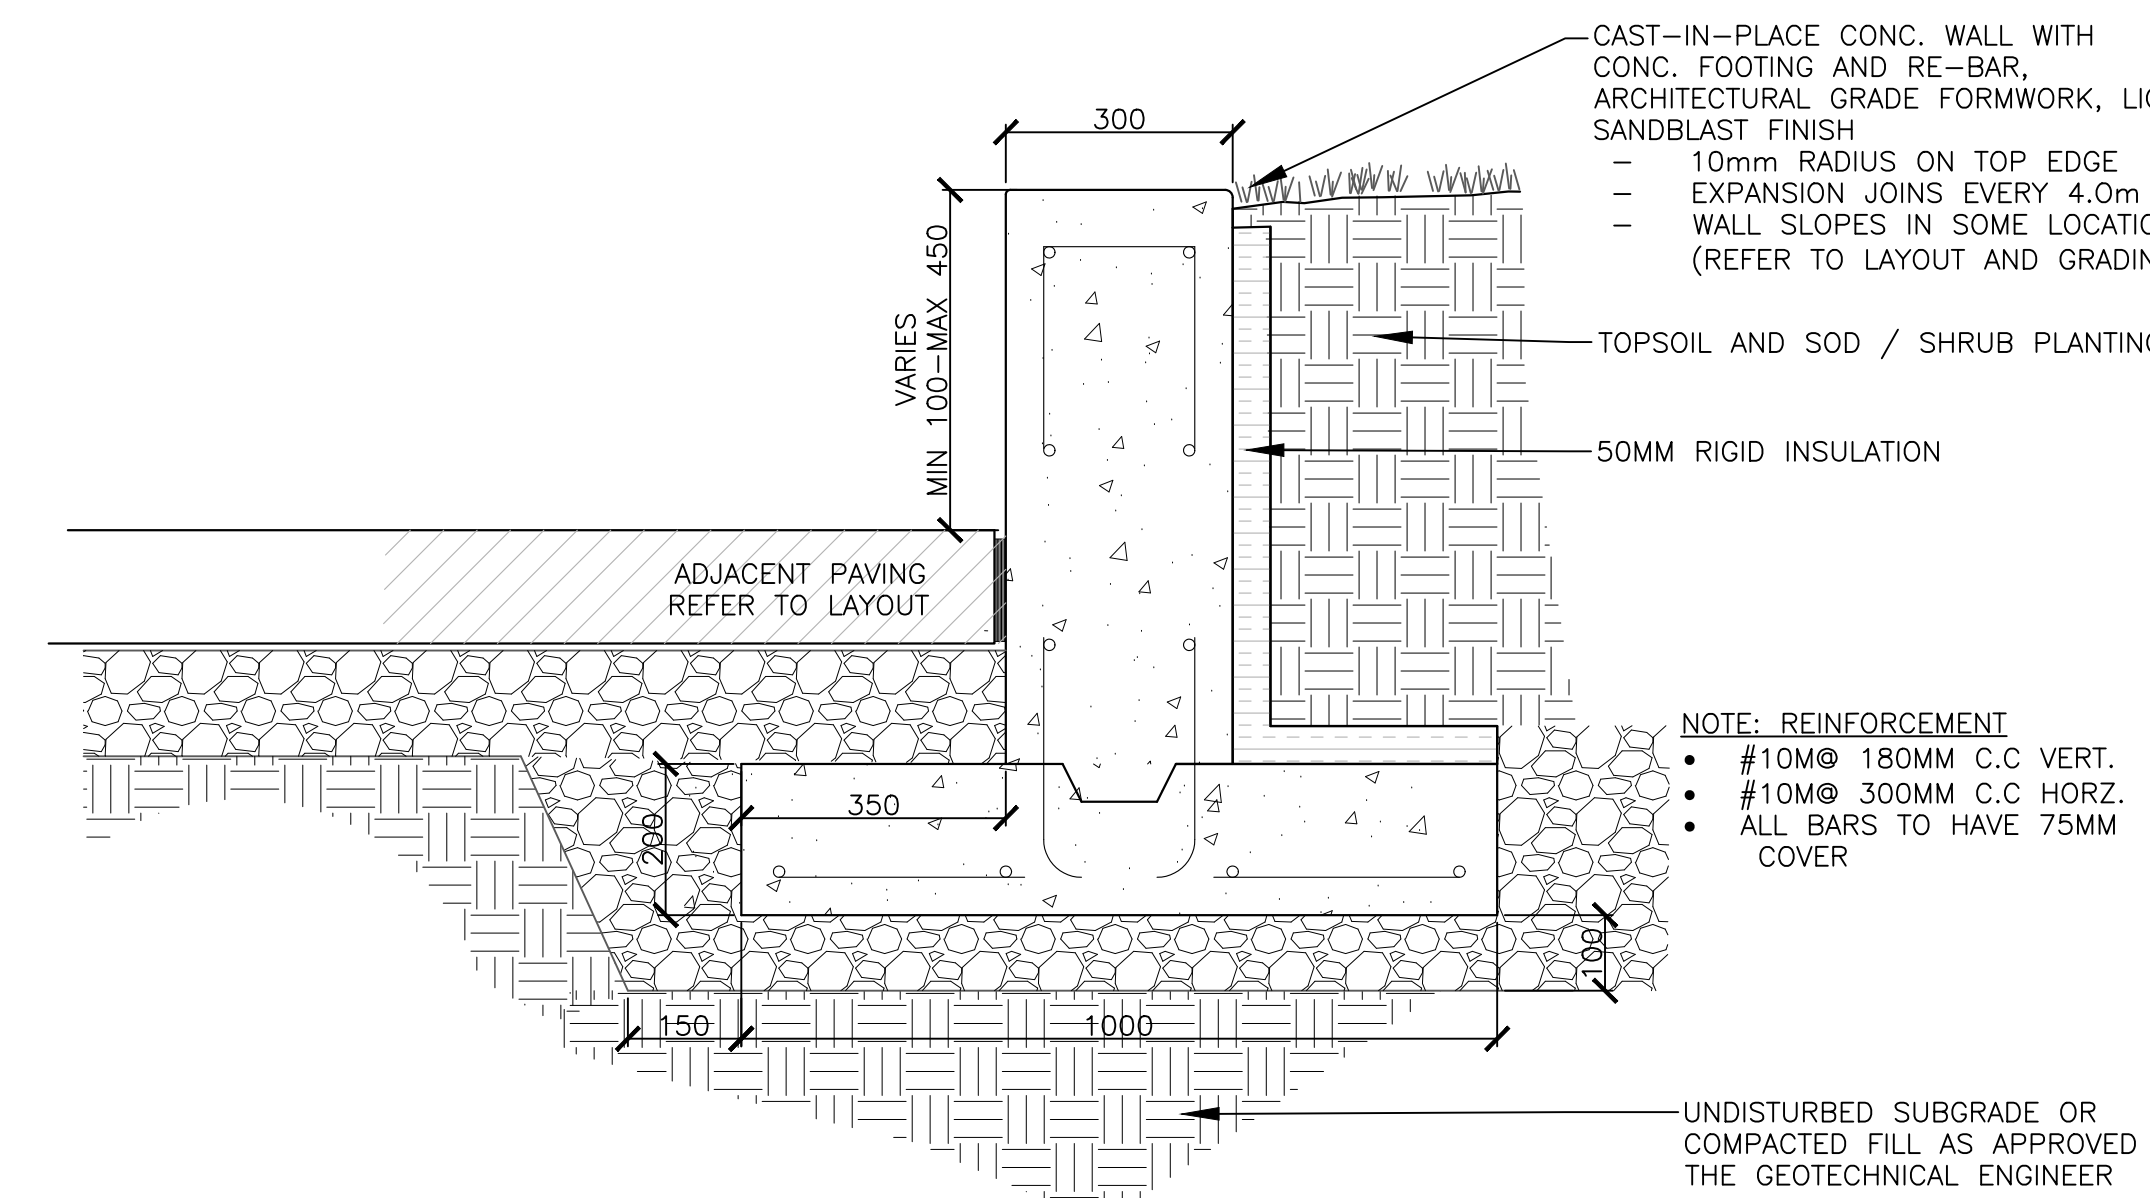


NOTE: REINFORCEMENT
 • #10M@ 180MM C.C. VERT.
 • #10M@ 300MM C.C. HORZ.
 • ALL BARS TO HAVE 75MM COVER

3 CAST-IN-PLACE CONCRETE RETAINING WALL Scale 1:10

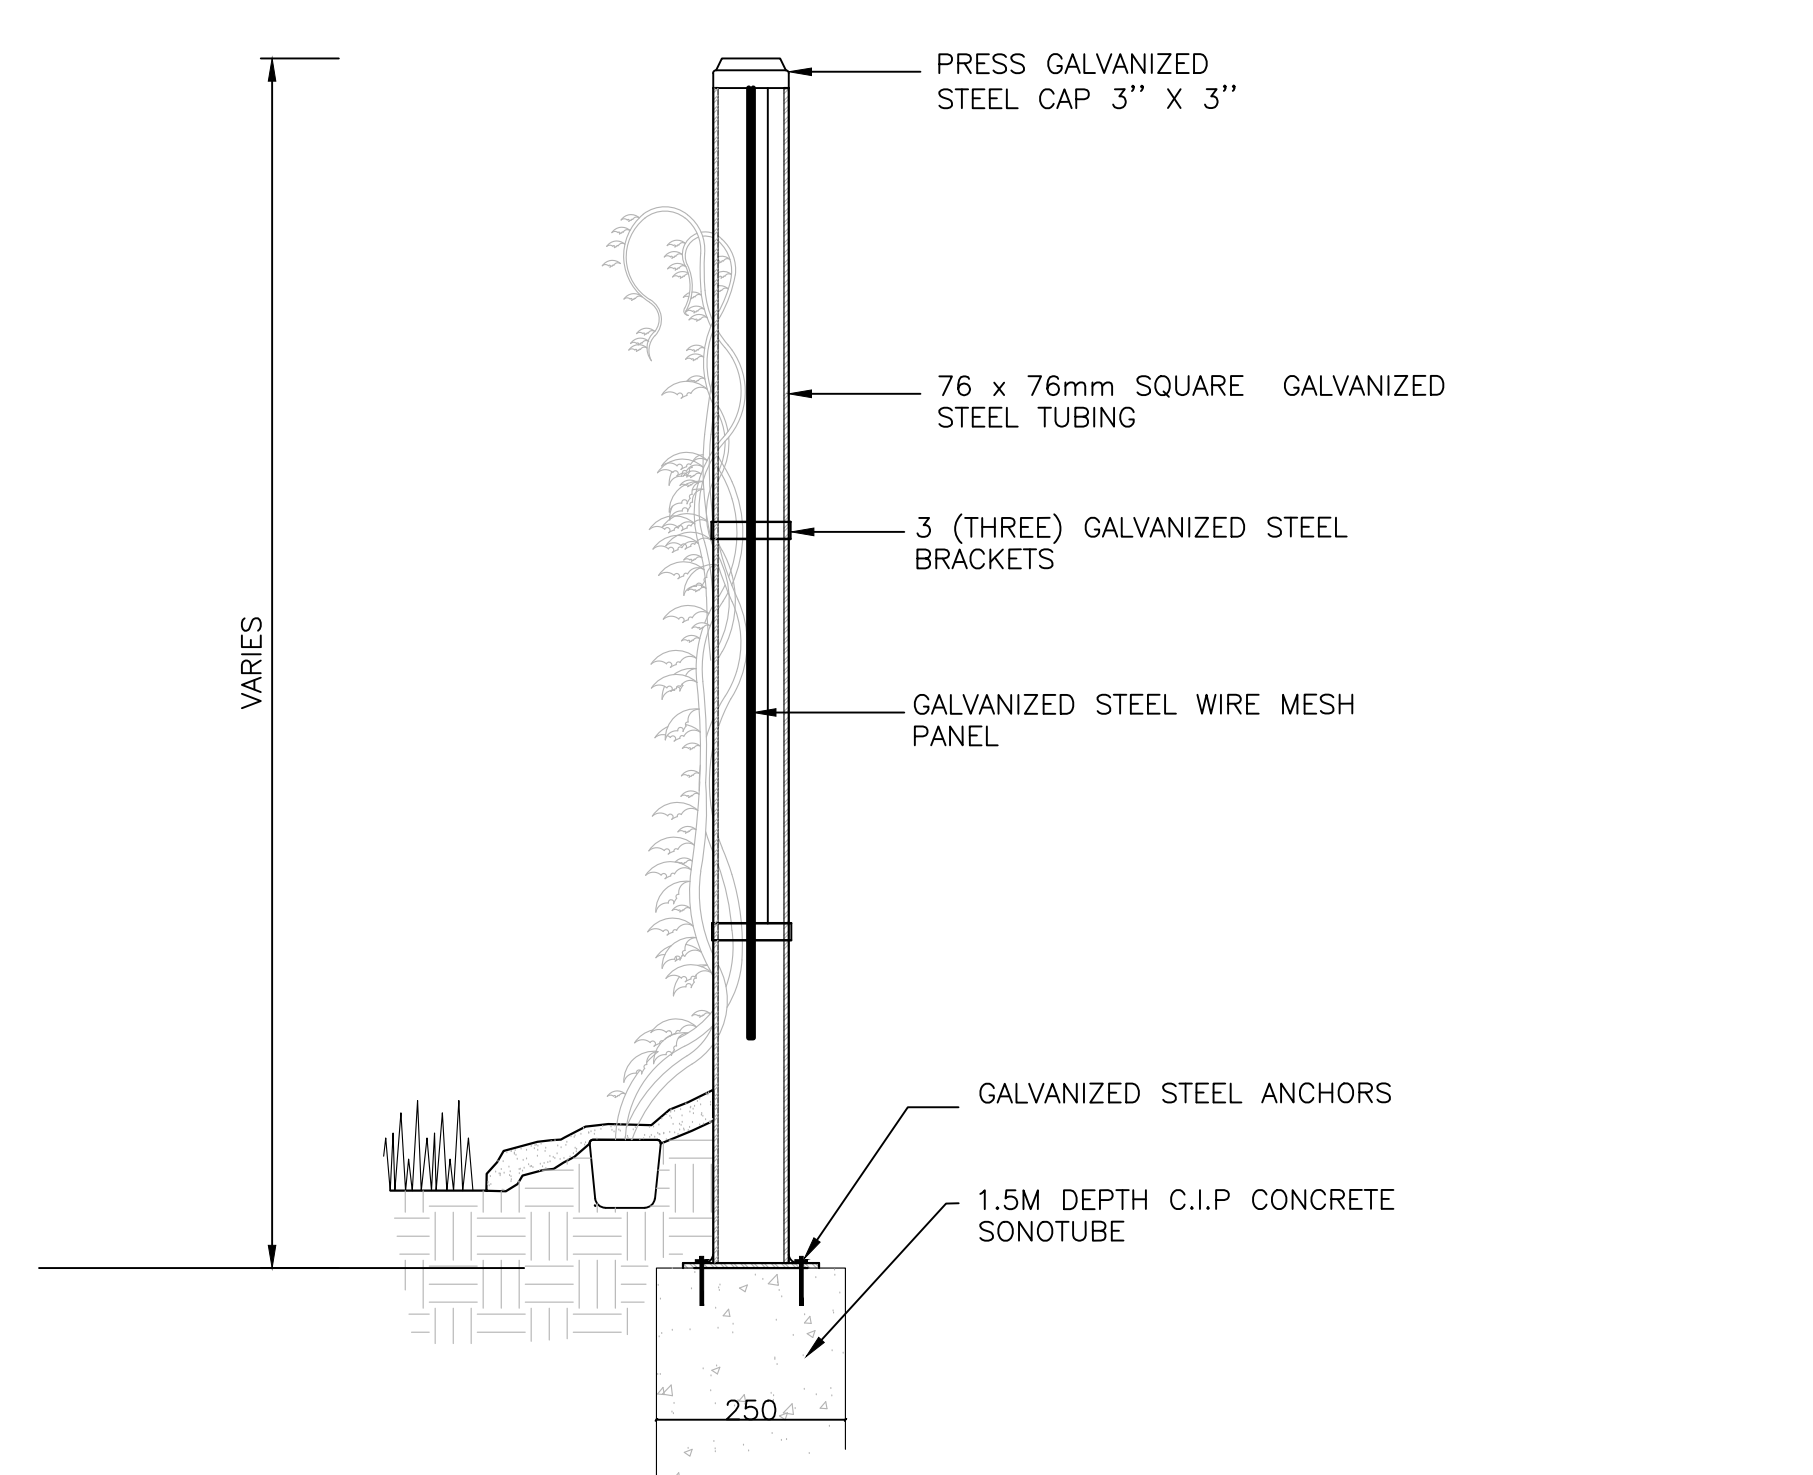


6 METAL LATTICE Scale 1:10

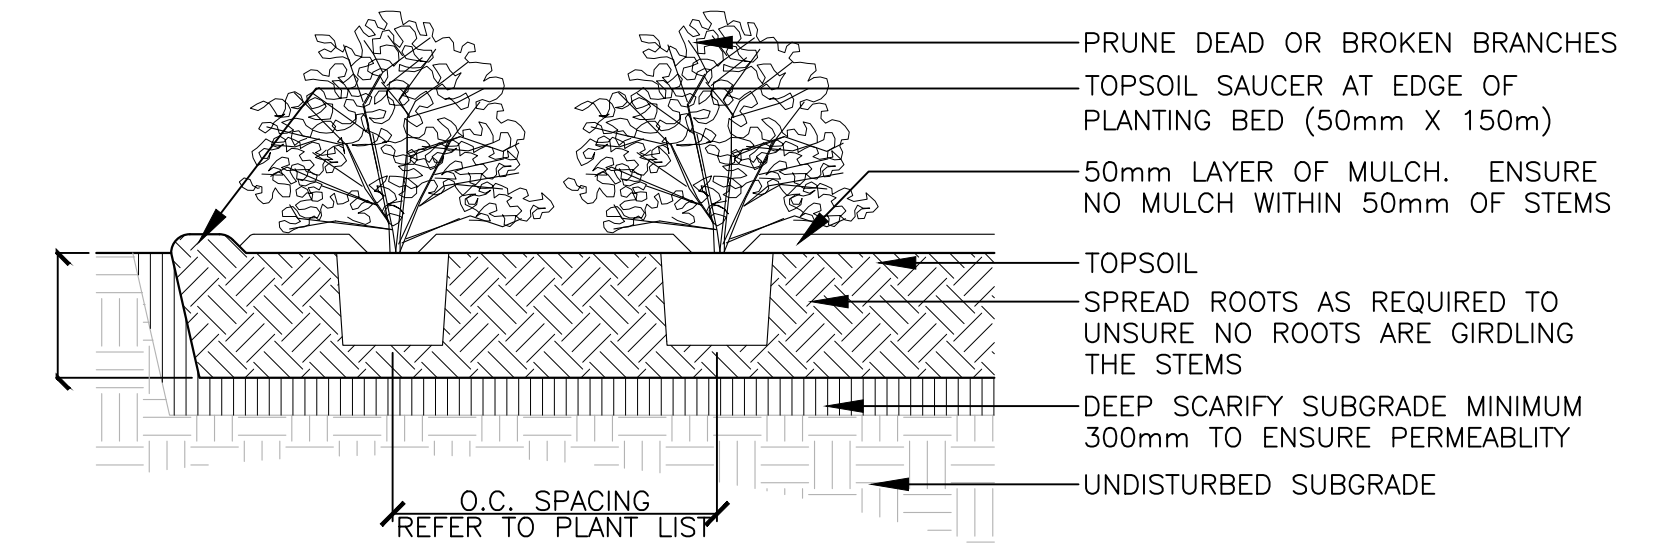


NOTES:
 • TOP OF ROOT BALL TO RETAIN SAME ELEVATION AS GROWING CONDITIONS

7 SHRUB PLANTING (TYPICAL) Scale 1:30

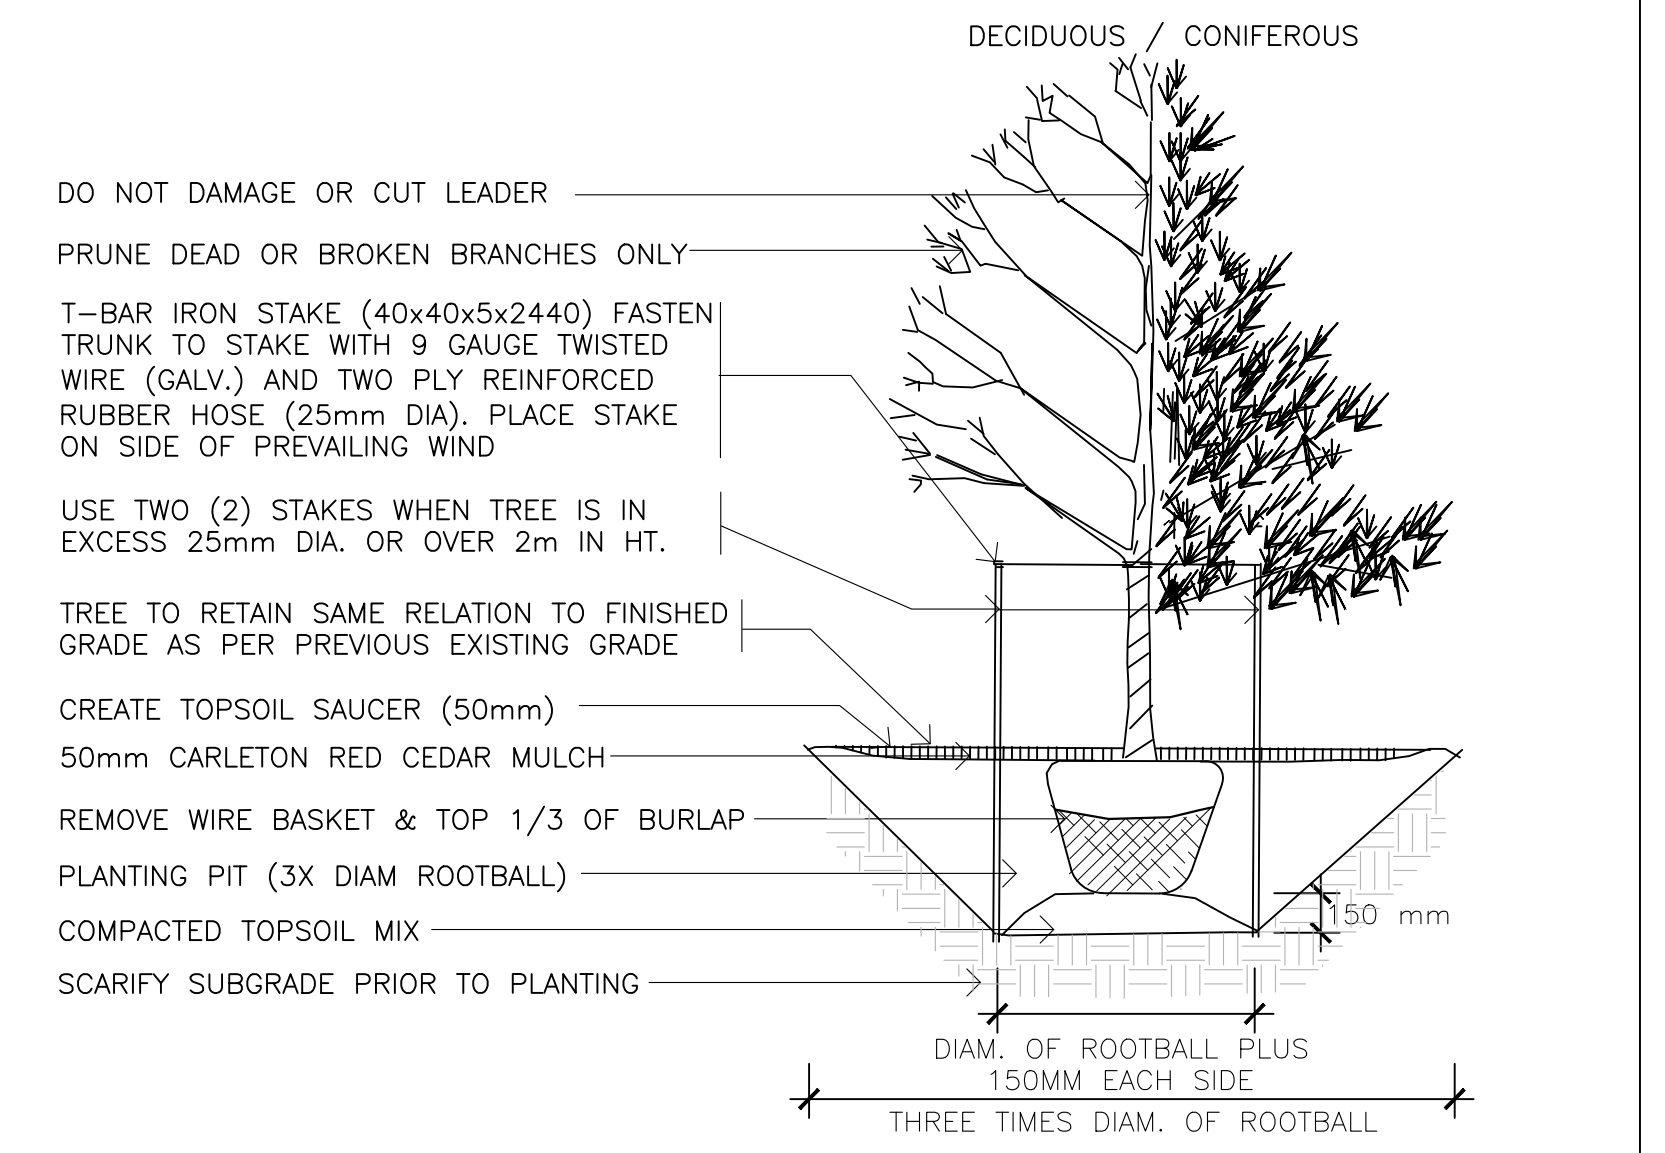

8 TREE PLANTING (TYPICAL) Scale 1:50

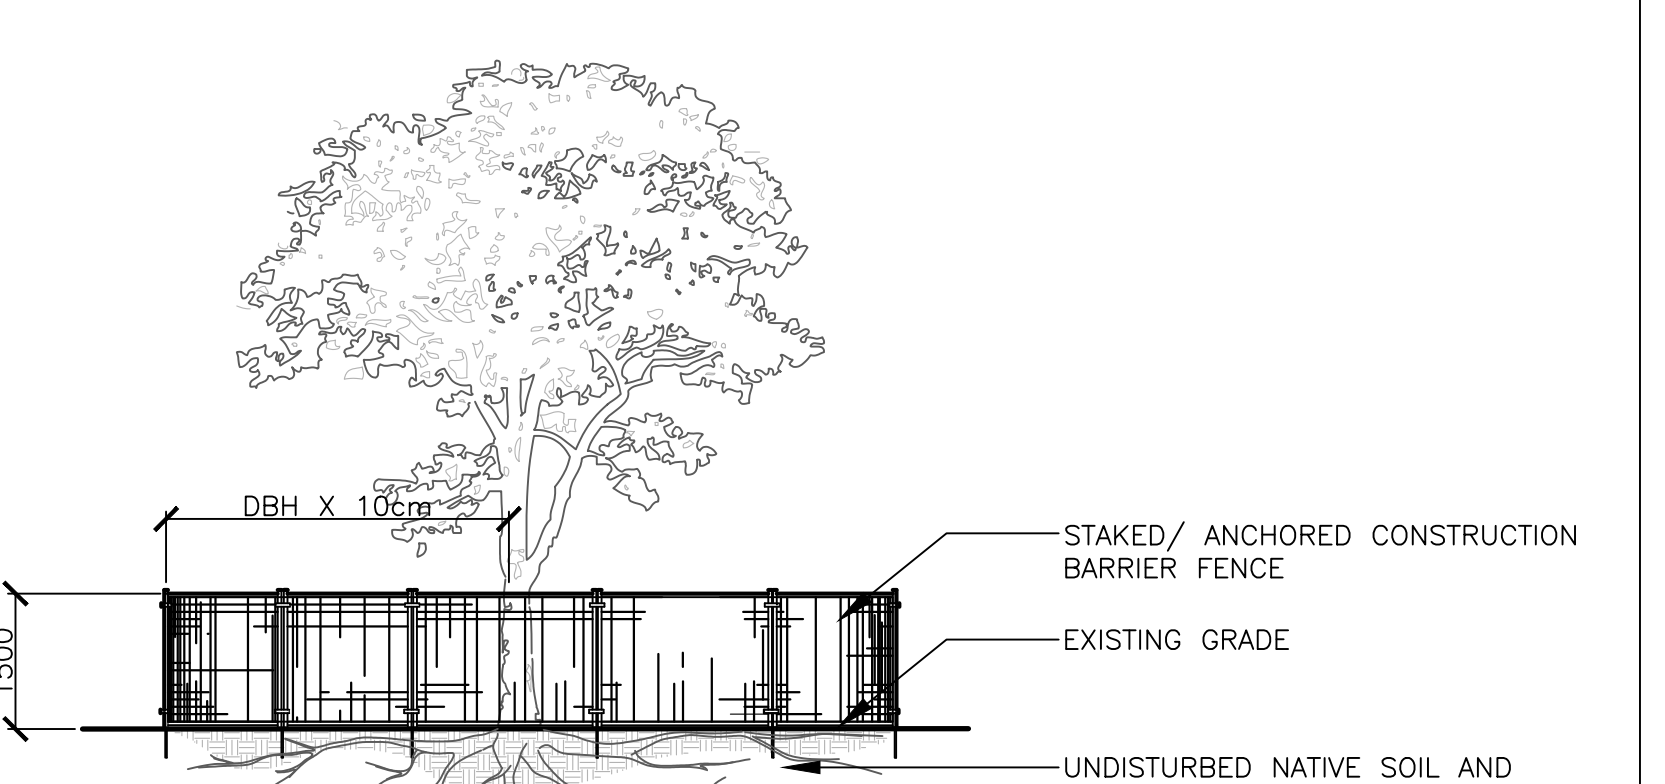

NOTES:
 THE FOLLOWING PROTECTION MEASURES MUST BE IMPLEMENTED FOR RETAINED TREES, BOTH ON SITE AND ADJACENT SITES, PRIOR TO ANY TREE REMOVAL OR SITE WORKS AND MAINTAINED FOR THE DURATION OF CONSTRUCTION ON SITE.
 1. UNDER THE GUIDANCE OF AN ARBORIST, ERECT A FENCE AT THE CRITICAL ROOT ZONE (CRZ) OF TREES WHERE THE CRZ IS ESTABLISHED AS BEING 10 CENTIMETERS FROM THE TRUNK FOR EVERY CENTIMETER OF TRUNK DIAMETER AT BREAST HEIGHT. THE CRZ IS CALCULATED AS DBH X 10cm.
 2. DO NOT PLACE ANY MATERIAL OR EQUIPMENT WITHIN THE CRZ OF THE TREE
 3. DO NOT ATTACH ANY SIGNS, NOTICES OR POSTERS TO ANY TREE
 4. DO NOT RAISE OR LOWER THE GRADE WITHIN THE CRZ WITHOUT APPROVAL
 5. TUNNEL OR BORE WHEN DIGGING WITHIN THE CRZ OF A TREE
 6. DO NOT DAMAGE THE ROOT SYSTEM, TRUNK, OR BRANCHES OF ANY TREE
 7. ENSURE THAT EXHAUST FUMES FROM ALL EQUIPMENT ARE NOT DIRECTED TOWARDS ANY TREE CANOPY

9 TREE PROTECTION (TYPICAL) Scale 1:50

01	03.12.18	issued for SPA
no.	date	revision

It is the responsibility of the appropriate contractor to check and verify all dimensions on site and report all errors and/or omissions to the architect.

All contractors must comply with all pertinent codes and by-laws.

Do not scale drawings.
 This drawing may not be used for construction until signed.

Copyright reserved.



Hobin Architecture Incorporated
 63 Pamela Street
 Ottawa, Ontario
 Canada K1S 3K7
 T: 613-238-7200
 F: 613-235-2005
 E: mail@hobinarc.com
 hobinarc.com
HOBIN
 ARCHITECTURE

PROJECT/LOCATION:
811 Gladstone
Mixed-Use Development
 Ottawa, ON

DRAWING TITLE:
Landscape Details

DRAWN BY: SE DATE: Nov 2018 SCALE: 1:125

PROJECT: 2008-01

DRAWING NO.: **L2.0**
 REVISION NO.: