

PLANT LIST

SYMBOL	BOTANICAL NAME	COMMON NAME	COUNT	SIZE
TREES				
Afj	Acer x freemanii 'Jeffered'	Fremanii Maple	2	60mm Cal.
AR	Acer rubrum	Red Maple	5	60mm Cal.
Ca	Cornus alternifolia	Pagoda Dogwood	5	50mm Cal.
Cc	Celtis occidentalis	Hackberry	5	50mm Cal.
Sr	Syringa reticulata	Japanese Lilac Tree	13	60mm Cal.
Gb	Ginkgo biloba 'Autum Gold'	Autumn Gold Maidenhair Tree (Male)	3	60mm Cal.
KC	Gymnocladus dioica	Kentucky Coffeetree	3	50mm Cal.
Pg	Picea glauca	White Spruce	11	200cm Ht.
SP	Pinus sylvestris	Scots Pine	1	200cm Ht.
Pw	Pinus strobus	Eastern White Pine	8	200cm Ht.
UH	Ulmus x Homestead	Homestead Elm	5	60mm Cal.

SHRUBS				
dv	Cornus alba 'Ivory Halo'	Ivory Halo Dwarf Dogwood	21	2gal.
CsF	Cornus sericea 'Farrow'	Artic Fire Dogwood	32	2gal.
HaA	Hydrangea arborescens 'Annabelle'	Annabelle Hydrangea	5	2gal.
Ja	Juniperus horizontalis 'Plumosa Compacta'	Andorra Juniper	22	2gal.
Jbc	Juniperus squamata 'Blue Star'	Blue Star Juniper	16	2gal.
MO	Philadelphus Spp 'Miniature Snowflake'	Mockorange Miniature Snowflake	24	2gal.
Pms	Pinus mugo 'Slow Mound'	Slow Mound Mugo Pine	57	2gal.
Pm	Pinus mugo pumilio	Dwarf Mugo Pine	64	2gal.
Pggg	Picea pungens 'Glaucia Globosa'	Dwarf Globe Blue Spruce	25	2gal.
SS	Rhus typhina	Staghorn Sumac	8	2gal.
HH	Rosa rugosa 'Henry Hudson'	Henry Hudson Rose (White)	26	2gal.
Rb	Rosa Blanda	Smooth Rose (Pink)	36	2gal.
Sgf	Spiraea x bumalda 'Goldflame'	Goldflame Spirea	10	2gal.
BL	Syringa Penda	Bloomerang Lilac	29	2gal.
Sb	Symphoricarpos albus	Snowberry	5	2gal.

Ornamental Grasses				
Aq	Andropogon gerardii	Big bluestem	61	1gal.
Cl	Calamagrostis x acutifolia 'Karl Foerster'	Feather Reed Grass	248	1gal.
Dc	Deschampsia caespitosa 'Bronzeschleier'	Bronzeschleier Tufted Hair Grass	136	1gal.
H	Helictotrichon sempervirens	Blue Oat Grass	62	1gal.
Ferns				
Mf	Adiantum pedatum	Northern Maidenhair Fern	32	1gal.
Jf	Athyrium nipponicum	Japanese Painted Fern	94	1gal.
Groundcovers				
k	Arctostaphylos uva-ursi	Kinnikinnick	93	9cm pot
cc	Cornus canadensis	Dogwood	85	9cm pot
gp	Gaultheria procumbens	Wintergreen	45	9cm pot
Perennials				
Ep	Echinacea purpurea	Echinacea Purple Cone Flower	182	1gal.
HB	Hosta	Blue Angel Hosta (Large Blue)	36	1gal.
HBC	Hosta	Chromosphere Hosta (med green)	32	1gal.
HBL	Hosta	Loyalist Hosta (med variegated)	22	1gal.
N	Nepeta x faassenii 'Walker's Low'	Walker's Low Catmint	40	1gal.
rg	Rudbeckia fulgida 'Goldsturm'	Goldsturm Cone Flower	27	1gal.
	Hemerocallis	Daylilies - Multiple Varieties	120	1gal.
Daylilies Planted 18" - 24" O.C.				

NOTE: ALL WORK AND MATERIALS SHALL BE TO OALA / CNLA STANDARDS

LEGEND

- PROPERTY LINE
- PLANTING BED CW 2 1/2" DEPTH OF 3/4" WASHED CRUSH GROUND COVER ON APPROVED FILTER FABRIC LINER ON 450 MM MIN APPROVED GROWING MEDIUM FOR SHRUBS, 750 MM MIN DEPTH FOR TREES.
- GRASS AREA INSIDE PROPERTY TO BE SEEDED LAWN ON 150 MM MIN APPROVED GROWING MEDIUM BLEND EDGES TO MATCH BOULEVARD GRASS.
- EXISTING BOULEVARD GRASS AREAS TO BE RETAINED AND REPAIRED / REPLACED WHERE NECESSARY I.E. CULTIVATE, RESEED, AND FERTILIZE.
- BROOM FINISH CONCRETE WALKWAYS REFER TO CIVIL ENG. DWGS.
- EXPOSED AGGREGATE FINISH CONCRETE
- ASPHALT SIDEWALK REFER TO CIVIL ENG. DWGS.
- ROUNDESH BOULDERS 600 - 1200 MM DIA. AS LOCALLY AVAILABLE. TO BE BURIED 12 - 34 BELOW FINISHED GRADE
- 1.2 METER HIGH BLACK METAL FENCE
- 1.8 METER HIGH BLACK CHAIN LINK DOG RUN FENCE
- 1/8" x 4" ALUMINUM EDGING OR APPROVED EQUIVALENT BETWEEN LAWN AND PLANTING BEDS
- 100 MM DEPTH WASHED DRAIN ROCK ON FILTER FABRIC CW 2" x 6" PRESSURE TREATED WOOD EDGING
- PROPOSED CONCRETE CURB - AS PER CIVIL ENG. DWGS.
- BIKE RACKS - CORA, OR APPROVED ALTERNATIVE
- BENCHES - WISHBONE PARKER OR APPROVED ALTERNATIVE (4 TONS)
- WASTE RECEPTICAL (3 TONS)



Date	Revisions	By
05.07.2018	Draft For Review	LS
05.30.2018	Draft For Review	LS
06.13.2018	Draft For Review	LS
06.15.2018	Submission To City of Ottawa	LS
08.13.2018	Draft For Review	LS
08.27.2018	Submission To City of Ottawa	LS
11.25.2018	Submission To City of Ottawa	LS
12.14.2018	Draft For Review	LS
12.17.2018	SUBMIT TO CITY OF OTTAWA	LS

**LAZZARIN SVISDAHL**  
LANDSCAPE ARCHITECTS

202-1300 1st Avenue, Prince George B.C. V2L 2Y3  
250-563-6158 www.isla-landarch.com



Project  
**PROPOSED 6 STOREY APARTMENT DEVELOPMENT**  
800 Eagleson Rd.  
Ottawa, Ontario

Sheet Title  
**LANDSCAPE PLAN**

Date  
NOV. 21, 2018

Scale  
1:250

Drawn By  
LS

Project No.

Copyright reserved. This drawing and the drawings are, and at all times remain the exclusive property of Lazzarin Svisdahl Landscape Architects Ltd. and cannot be used or reproduced without the Landscape Architect's written consent.

Drawing No.

L 1




'DISCOVERY CONTAINER (STANDARD)'  
BY HAUL-ALL EQUIPMENT LTD. OR APPROVED EQUIVALENT  
70 US GAL CAPACITY

REFER TO LANDSCAPE PLANS FOR LOCATIONS

GALVANNEAL STEEL CONSTRUCTION  
FINISHES / COLOUR:  
BLACK STANDARD POWDER COATED  
WITH **NO** SIDING PANELS

SURFACE MOUNT:  
MANUFACTURER SUPPLIED ANCHOR BOLTS TO SECURE CONTAINER  
TO CONCRETE SLAB. DRILL HOLES IN CONCRETE TO 3" DEPTH. USE  
WASHER(S) IF NECESSARY TO LEVEL CONTAINER

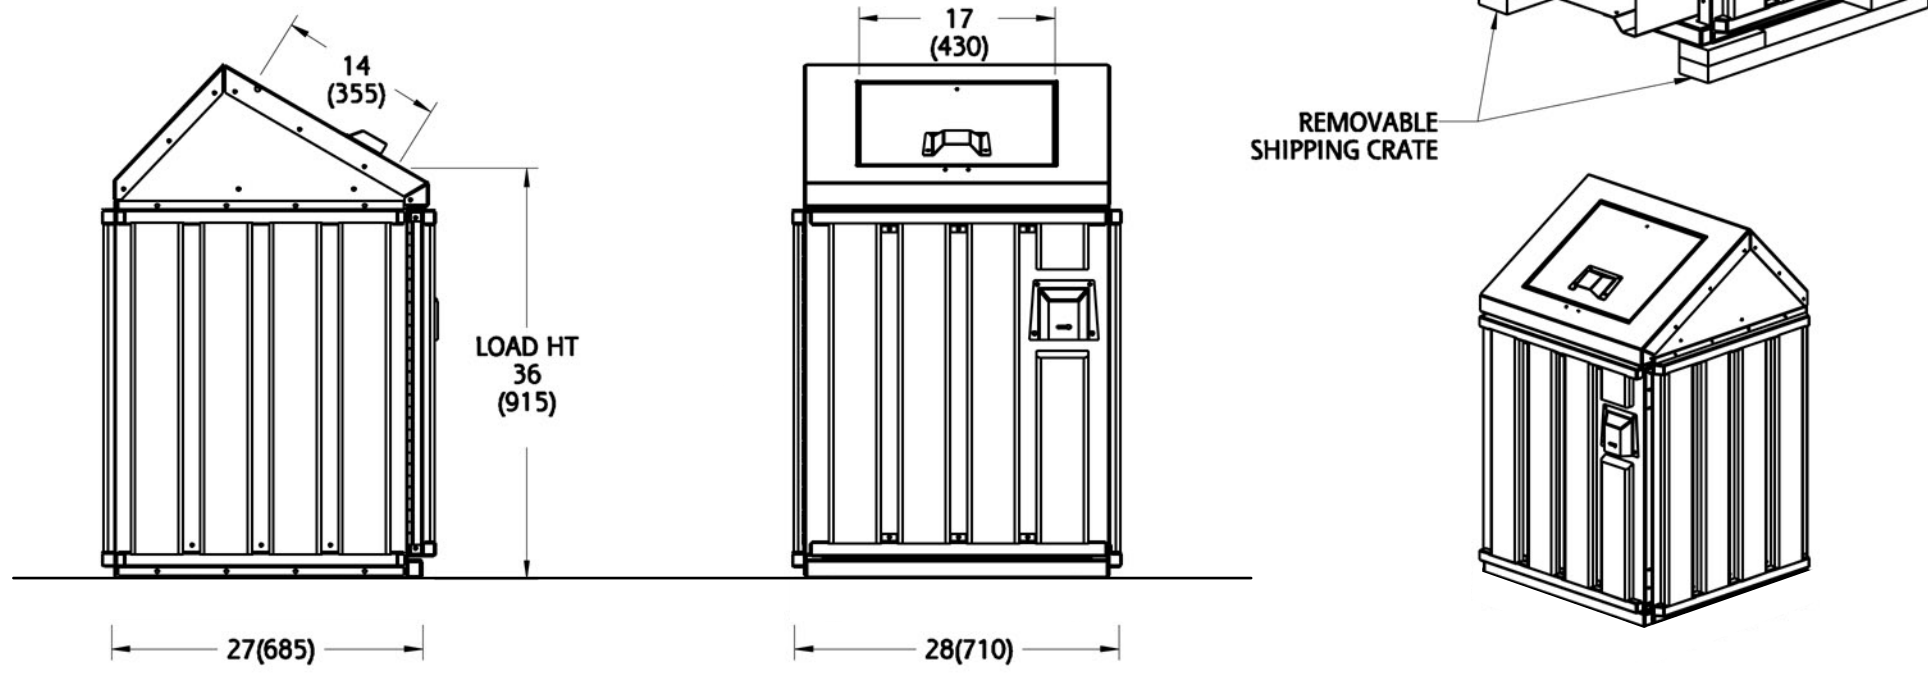

1 ANIMAL PROOF WASTE BIN (FRONT LOAD)  
DETAIL N.T.S.

'PARKER' PARK BENCH  
WISHBONE LTD.  
MODEL NO. PBK-6, 6' LENGTH.  
(OR APPROVED EQUIVALENT)

RECYCLED METAL BASE STANDARD BLACK COLOUR  
OR AS APPROVED BY CONSULTANT

RECYCLED PLASTIC LUMBER  
IN 'HARBOUR GREY' OR COLOUR  
APPROVED BY CONSULTANT

SURFACE MOUNT TO CONCRETE  
WALKWAY CONTRACTOR SUPPLIED  
10 DIA. x 89 (3/8" x 3 1/2") STAINLESS STEEL  
BOLT C/W MANUFACTURER SUPPLIED  
VANDAL RESISTANT FLUSH NUT.

3 BENCH N.T.S.

POWDER COATED COLOR STANDARD 'BLACK'  
OR AS SELECTED & APPROVED BY  
CONSULTANT.

1 OF 2 STAINLESS STEEL 1/2" X 5 1/4" BOLTS  
AS PROVIDED BY MANUFACTURER.  
CONTRACTOR TO DRILL 3 1/4" DEPTH HOLE  
TO ACCOMMODATE BOLT.

EXACT SITING OF BICYCLE RACKS  
TO BE CONFIRMED ON SITE.

2

CORA BIKE RACK

N.T.S.




1.5 M CHAIN LINK FENCE FOR DOG RUN AREA  
COLOUR BLACK


5

CHAIN LINK DOG RUN FENCE

N.T.S.

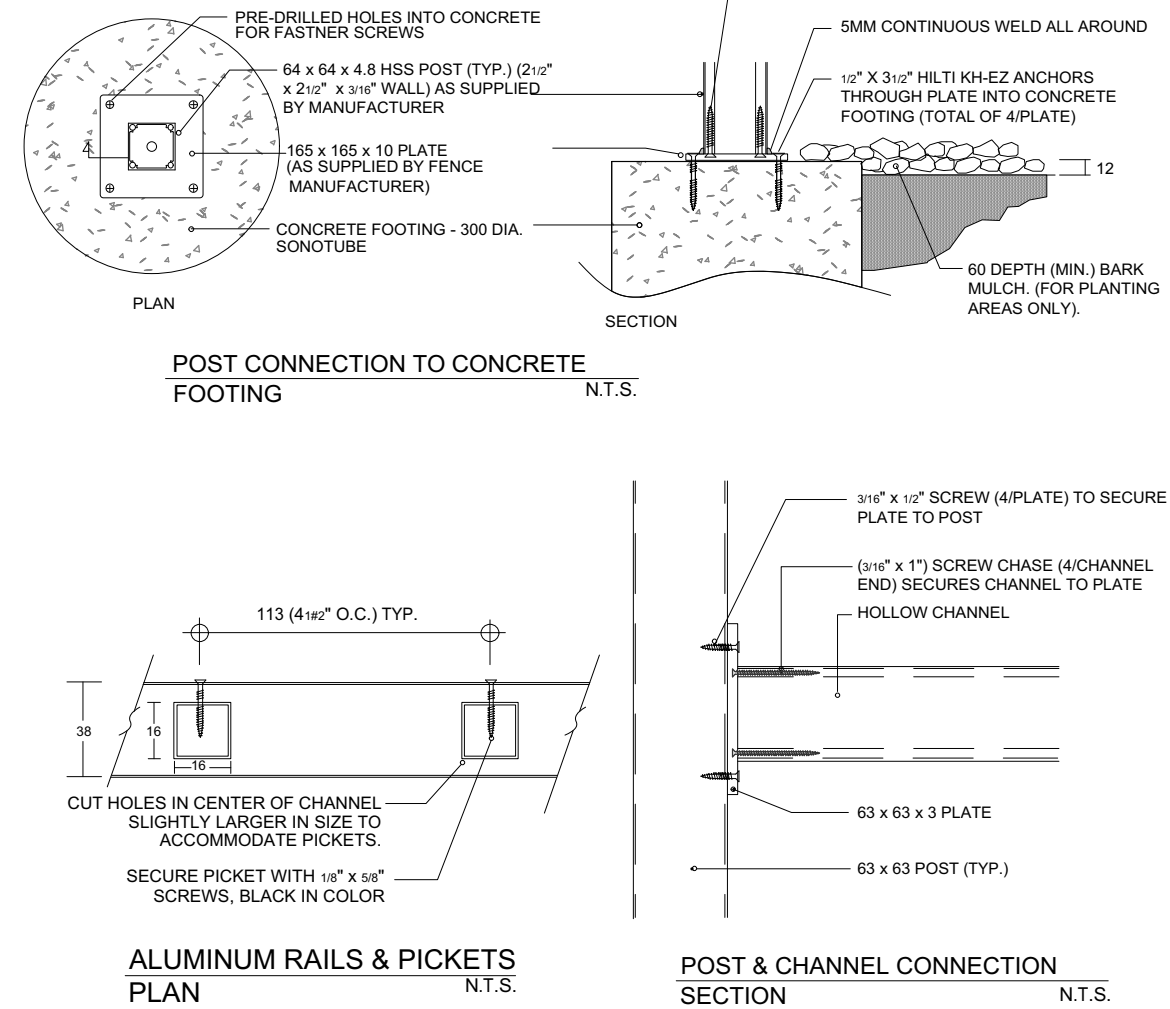

POST CONNECTION (DETAIL 4)  
STRUCTURAL ENG. TO REVIEW & APPROVE

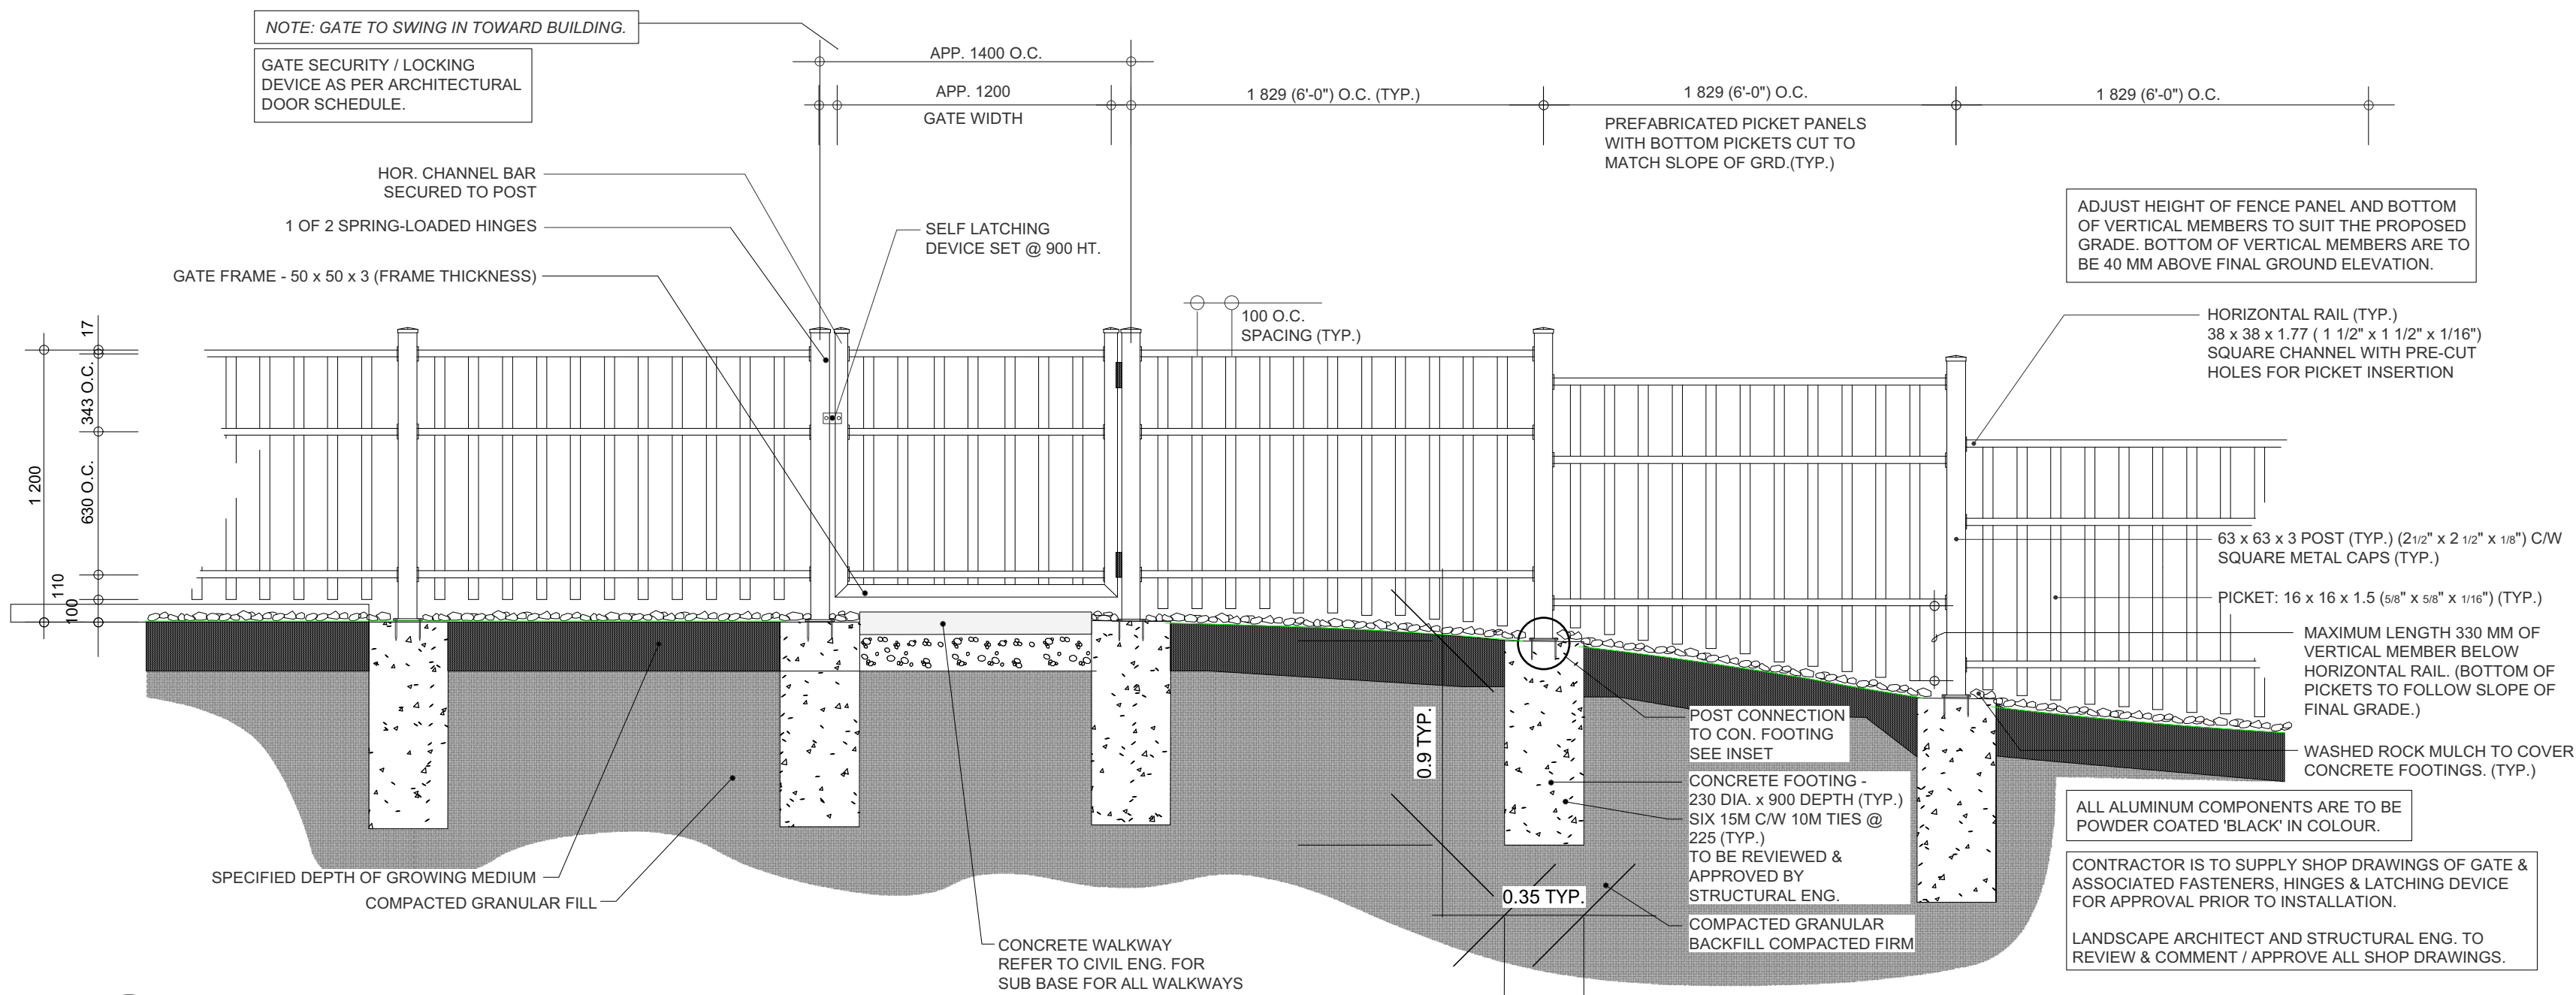

4

1.2 METER HEIGHT FENCE

1:25

Date	Revisions	By
12.06.2018	DRAFT FOR REVIEW	LS
12.17.2018	SUBMIT TO CITY OF OTTAWA	LS

**LAZZARIN SVISDAHL**  
LANDSCAPE ARCHITECTS  
202-1300 1st Avenue, Prince George B.C. V2L 2Y3  
250-563-6158 www.isla-landarch.com



Project

PROPOSED 6 STOREY  
APARTMENT DEVELOPMENT  
800 Eagleson Rd.  
Ottawa, Ontario

Sheet Title

LANDSCAPE  
SITE FURNITURE  
DETAILS

Date  
NOV. 21, 2018

Scale  
AS SHOWN

Drawn By  
LS

Project No.

Copyright reserved. This drawing and the drawings  
are, and at all times remain the exclusive property  
of Lazzarin Svisdahl Landscape Architects Ltd. and  
cannot be used or reproduced without the Landscape  
Architect's written consent.

Drawing No.

L 2