



By Douglas James at 3:19 pm, Aug 03, 2018

**DOUGLAS JAMES, MCIP, RPP
MANAGER, DEVELOPMENT REVIEW - CENTRAL
PLANNING, INFRASTRUCTURE & ECONOMIC
DEVELOPMENT DEPARTMENT, CITY OF OTTAWA**

Q4A
ARCHITECTS

WATERIDGE VILLAGE
OTTAWA, ONTARIO



REAR LANE TOWN
CONTEMPORARY
FRONT ELEVATION

Proj. No. 16051

2018/03/19


A1

[Handwritten Signature]

APPROVED

By Douglas James at 3:19 pm, Aug 03, 2018

DOUGLAS JAMES, MCIP, RPP
MANAGER, DEVELOPMENT REVIEW - CENTRAL
PLANNING, INFRASTRUCTURE & ECONOMIC
DEVELOPMENT DEPARTMENT, CITY OF OTTAWA

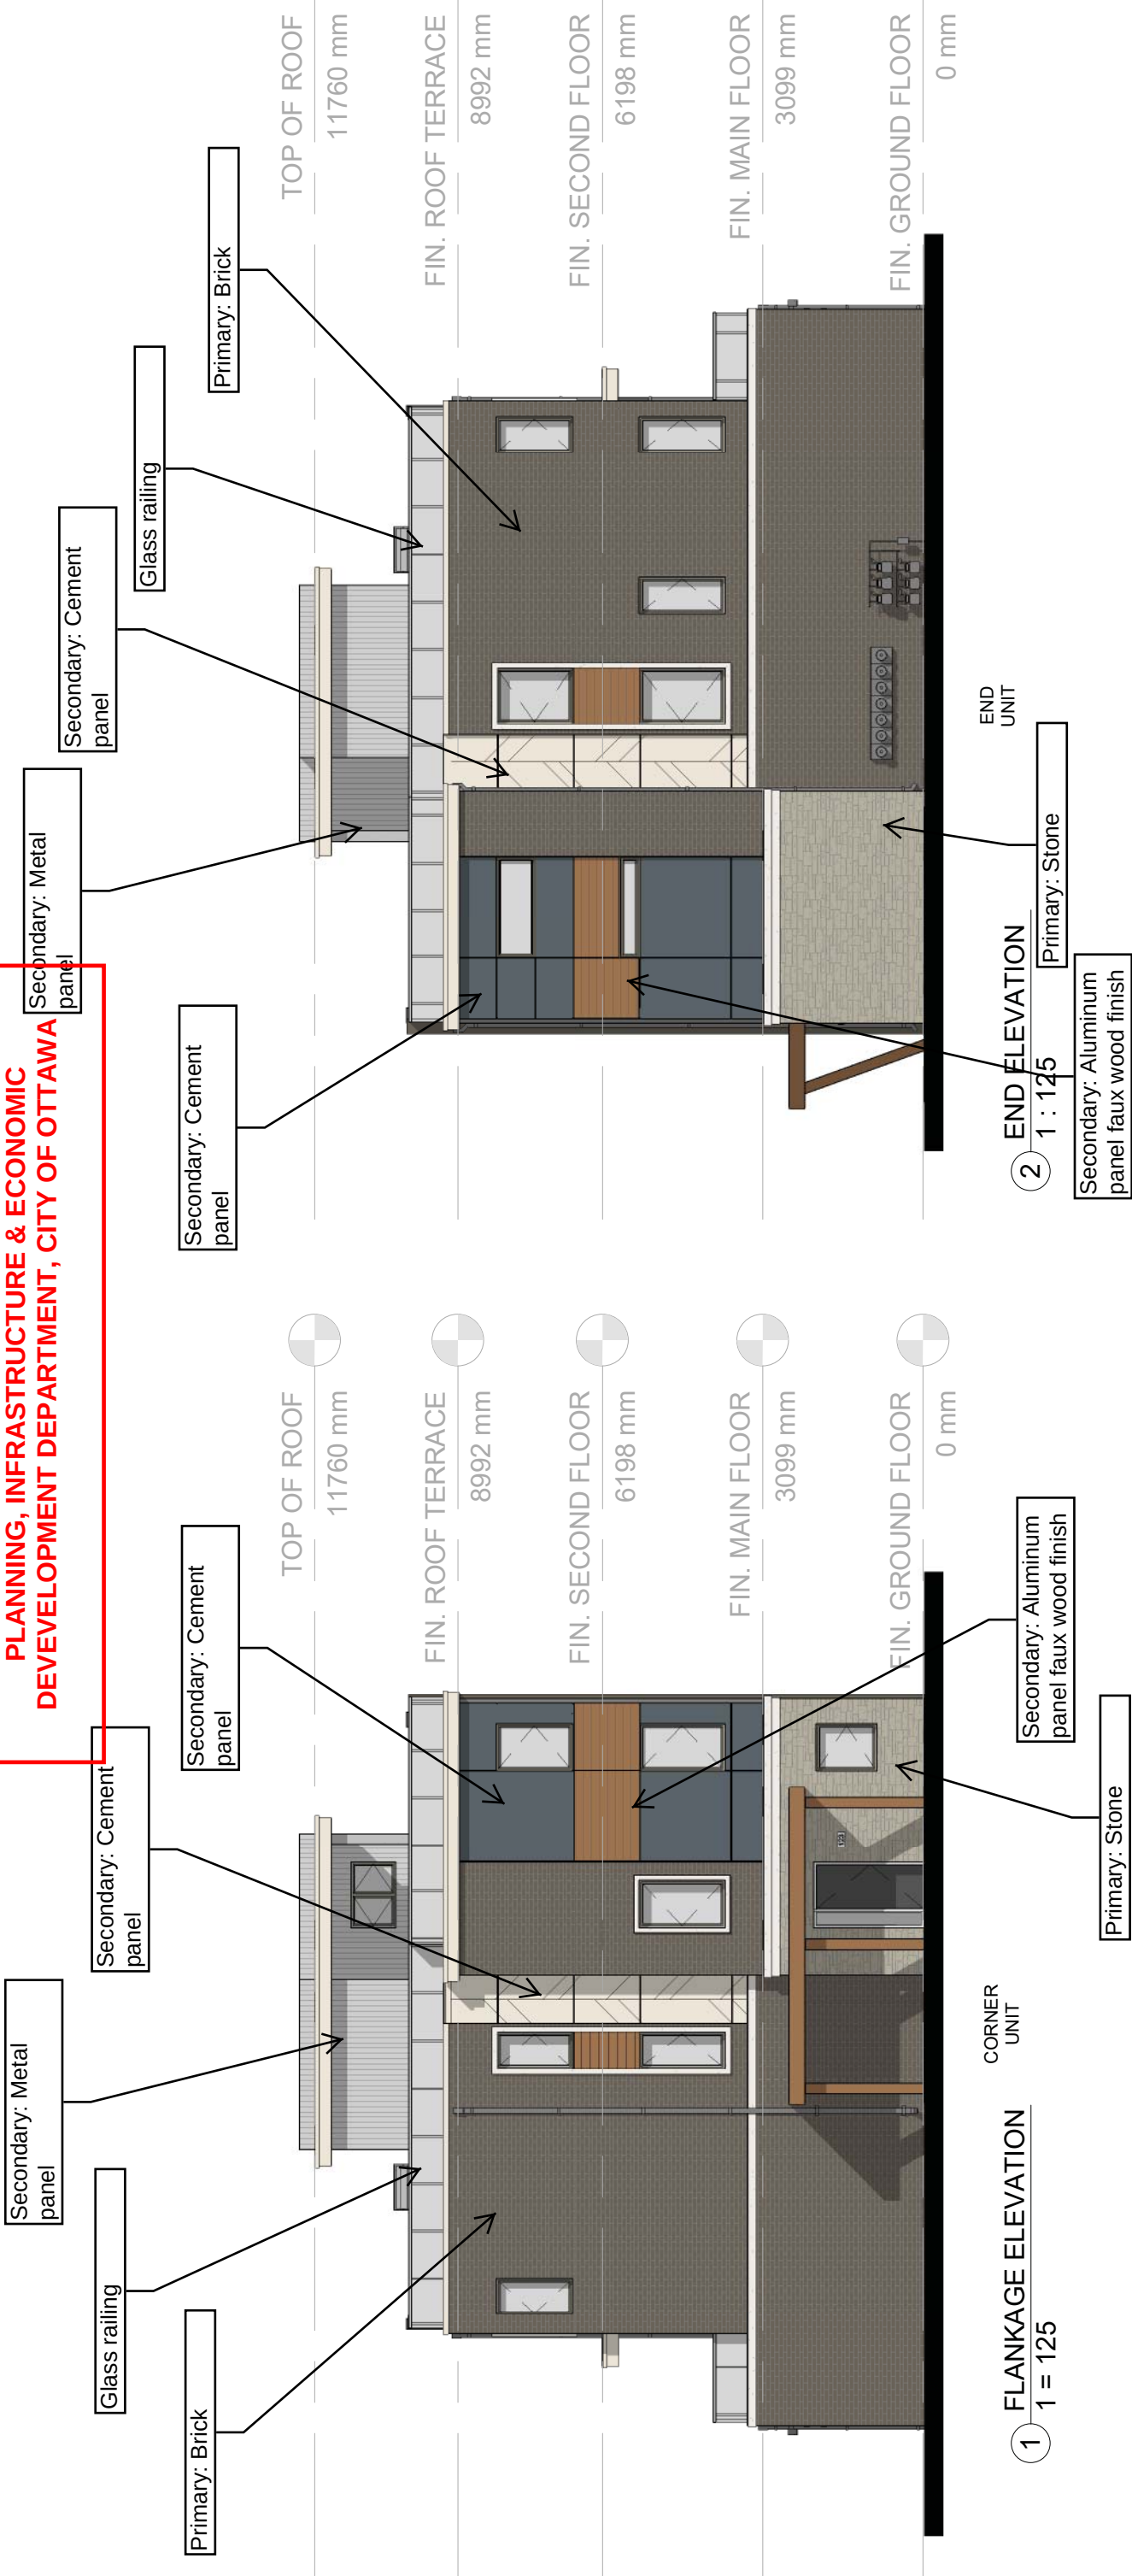

APPROVED
By Douglas James at 3:19 pm, Aug 03, 2018


Primary: Brick
Secondary: Metal

**DOUGLAS JAMES, MCIP, RPP
MANAGER, DEVELOPMENT REVIEW - CENTRAL
PLANNING, INFRASTRUCTURE & ECONOMIC
DEVELOPMENT DEPARTMENT, CITY OF OTTAWA**

Secondary: Metal panel

Secondary: Cement panel

Secondary: Aluminum panel faux wood finish
--

Secondary: Metal panel

Secondary: Aluminum panel faux wood finish

Primary: Brick

Secondary: Metal panel

Secondary: Cement panel

DOUGLAS JAMES, MCIP, RPP

**MANAGER, DEVELOPMENT REVIEW - CENTRAL
PLANNING, INFRASTRUCTURE & ECONOMIC
DEVELOPMENT DEPARTMENT, CITY OF OTTAWA**

Primary: Brick

Primary: Brick

Glass railing

REAR
1 : 125

Primary: Brick

END
UNIT

NARROW UNIT

WIDE
UNIT

NARROW UNIT

CORNER
UNIT

TOP OF ROOF
11760 mm

FIN. ROOF TERRACE
8992 mm

FIN. SECOND FLOOR 6198 mm

FIN. MAIN FLOOR

FIN. GROUND FLOOR

Q4A
ARCHITECTS

WATERIDGE VILLAGE
OTTAWA, ONTARIO



REAR LANE TOWN
CONTEMPORARY
REAR ELEVATION

Proj. No.	16051
-----------	-------

2018/03/19


A3

APPROVED

By Douglas James at 3:19 pm, Aug 03, 2018

[Signature]

DOUGLAS JAMES, MCIP, RPP
MANAGER, DEVELOPMENT REVIEW - CENTRAL
PLANNING, INFRASTRUCTURE & ECONOMIC
DEVELOPMENT DEPARTMENT, CITY OF OTTAWA

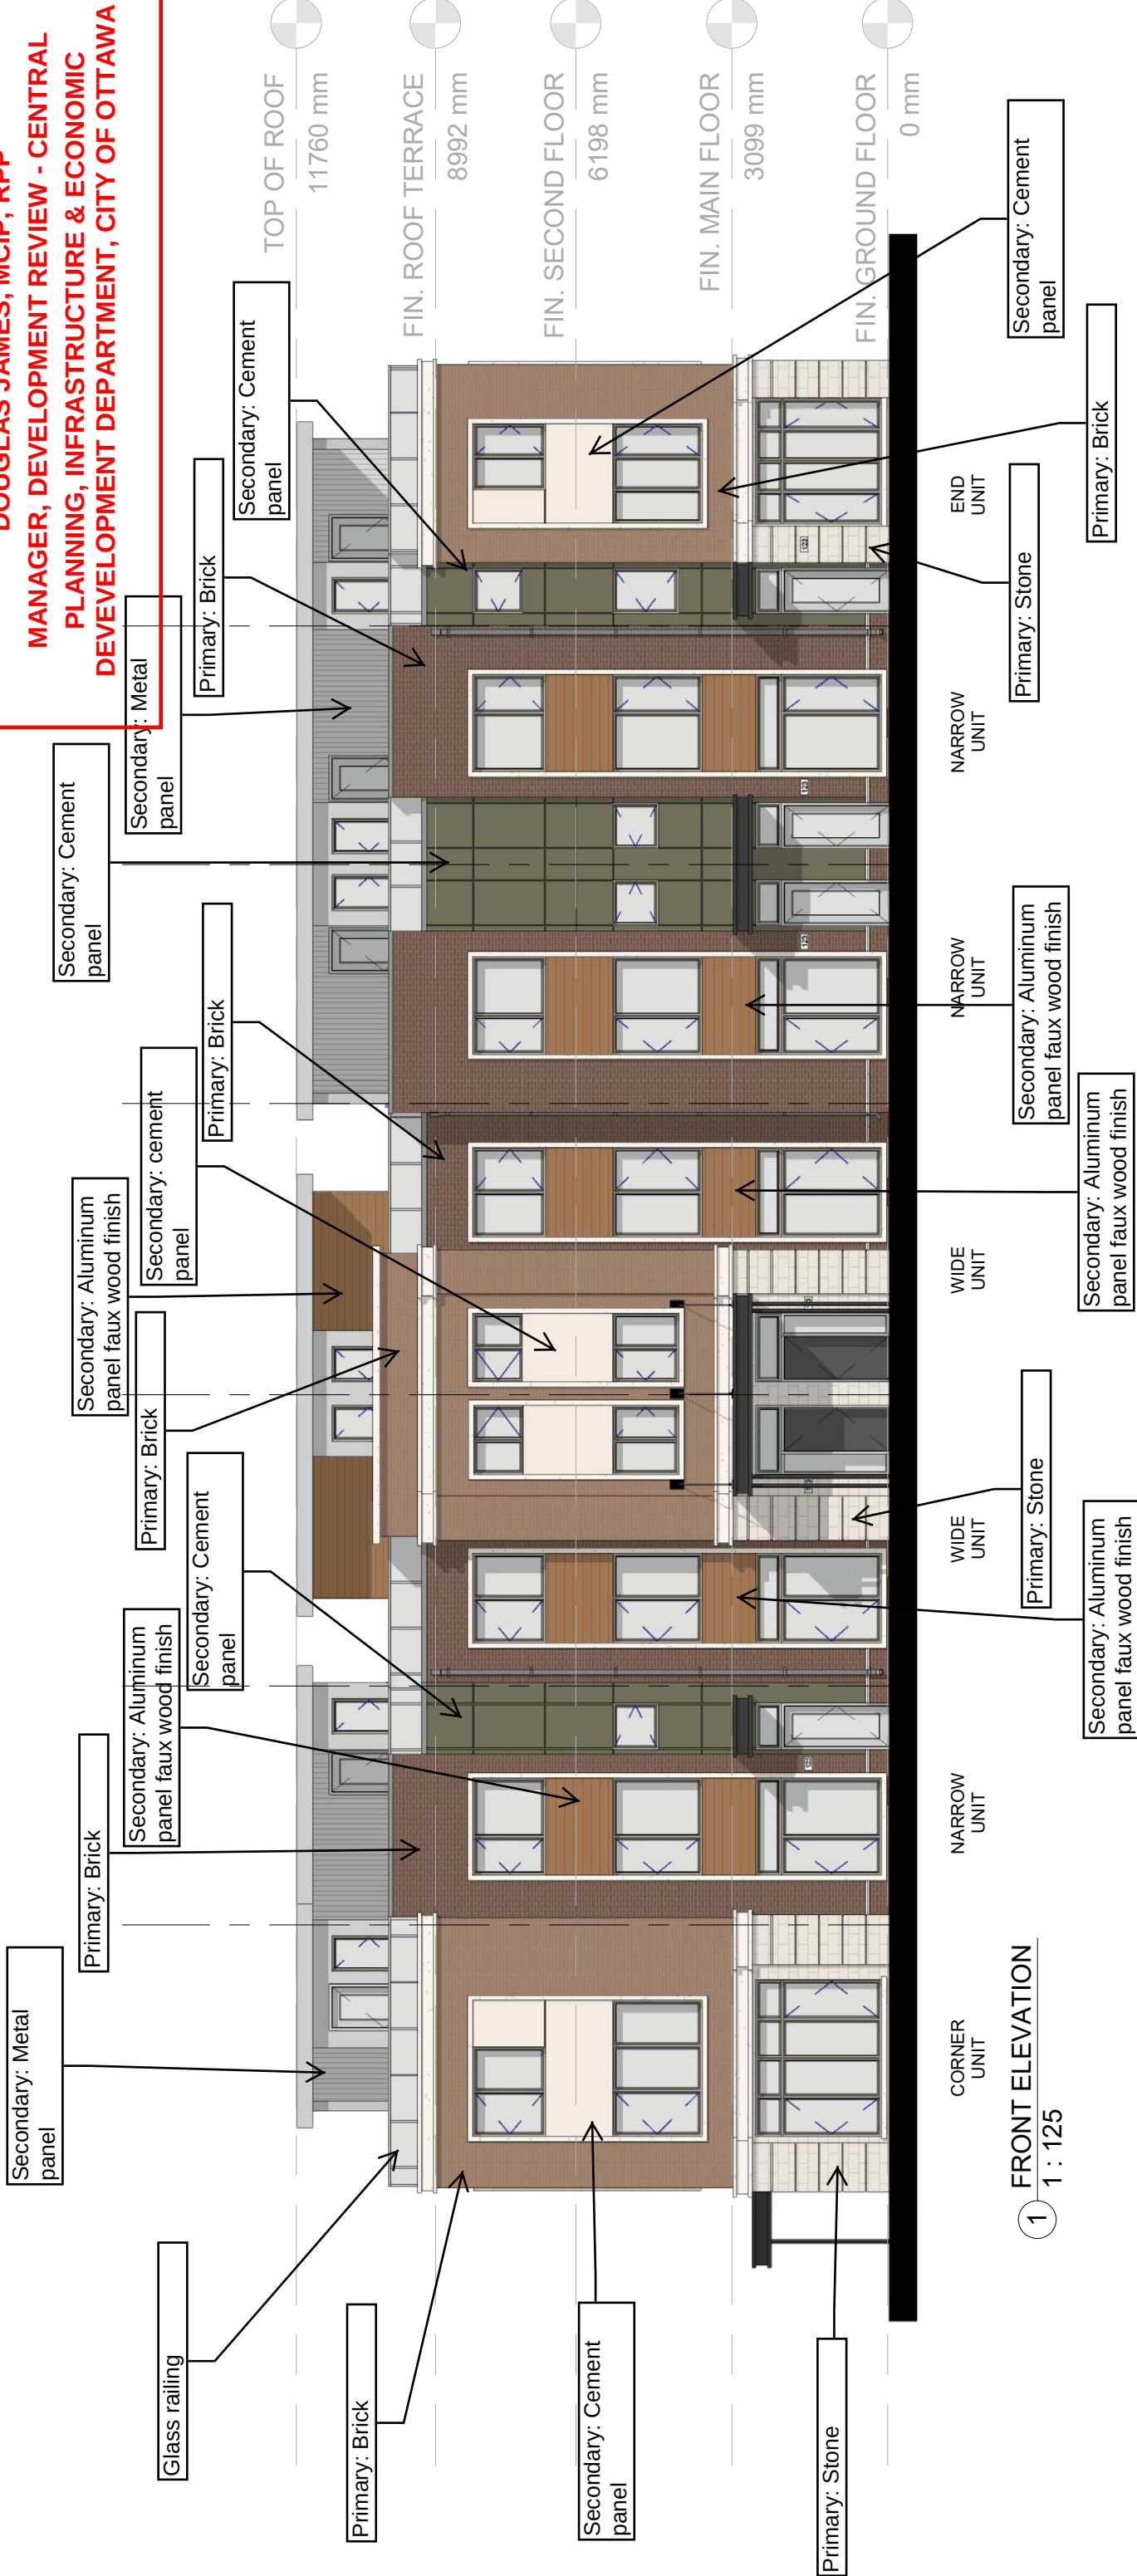


APPROVED

By Douglas James at 3:20 pm, Aug 03, 2018

[Signature]

DOUGLAS JAMES, MCIP, RPP
MANAGER, DEVELOPMENT REVIEW - CENTRAL
PLANNING, INFRASTRUCTURE & ECONOMIC
DEVELOPMENT DEPARTMENT, CITY OF OTTAWA

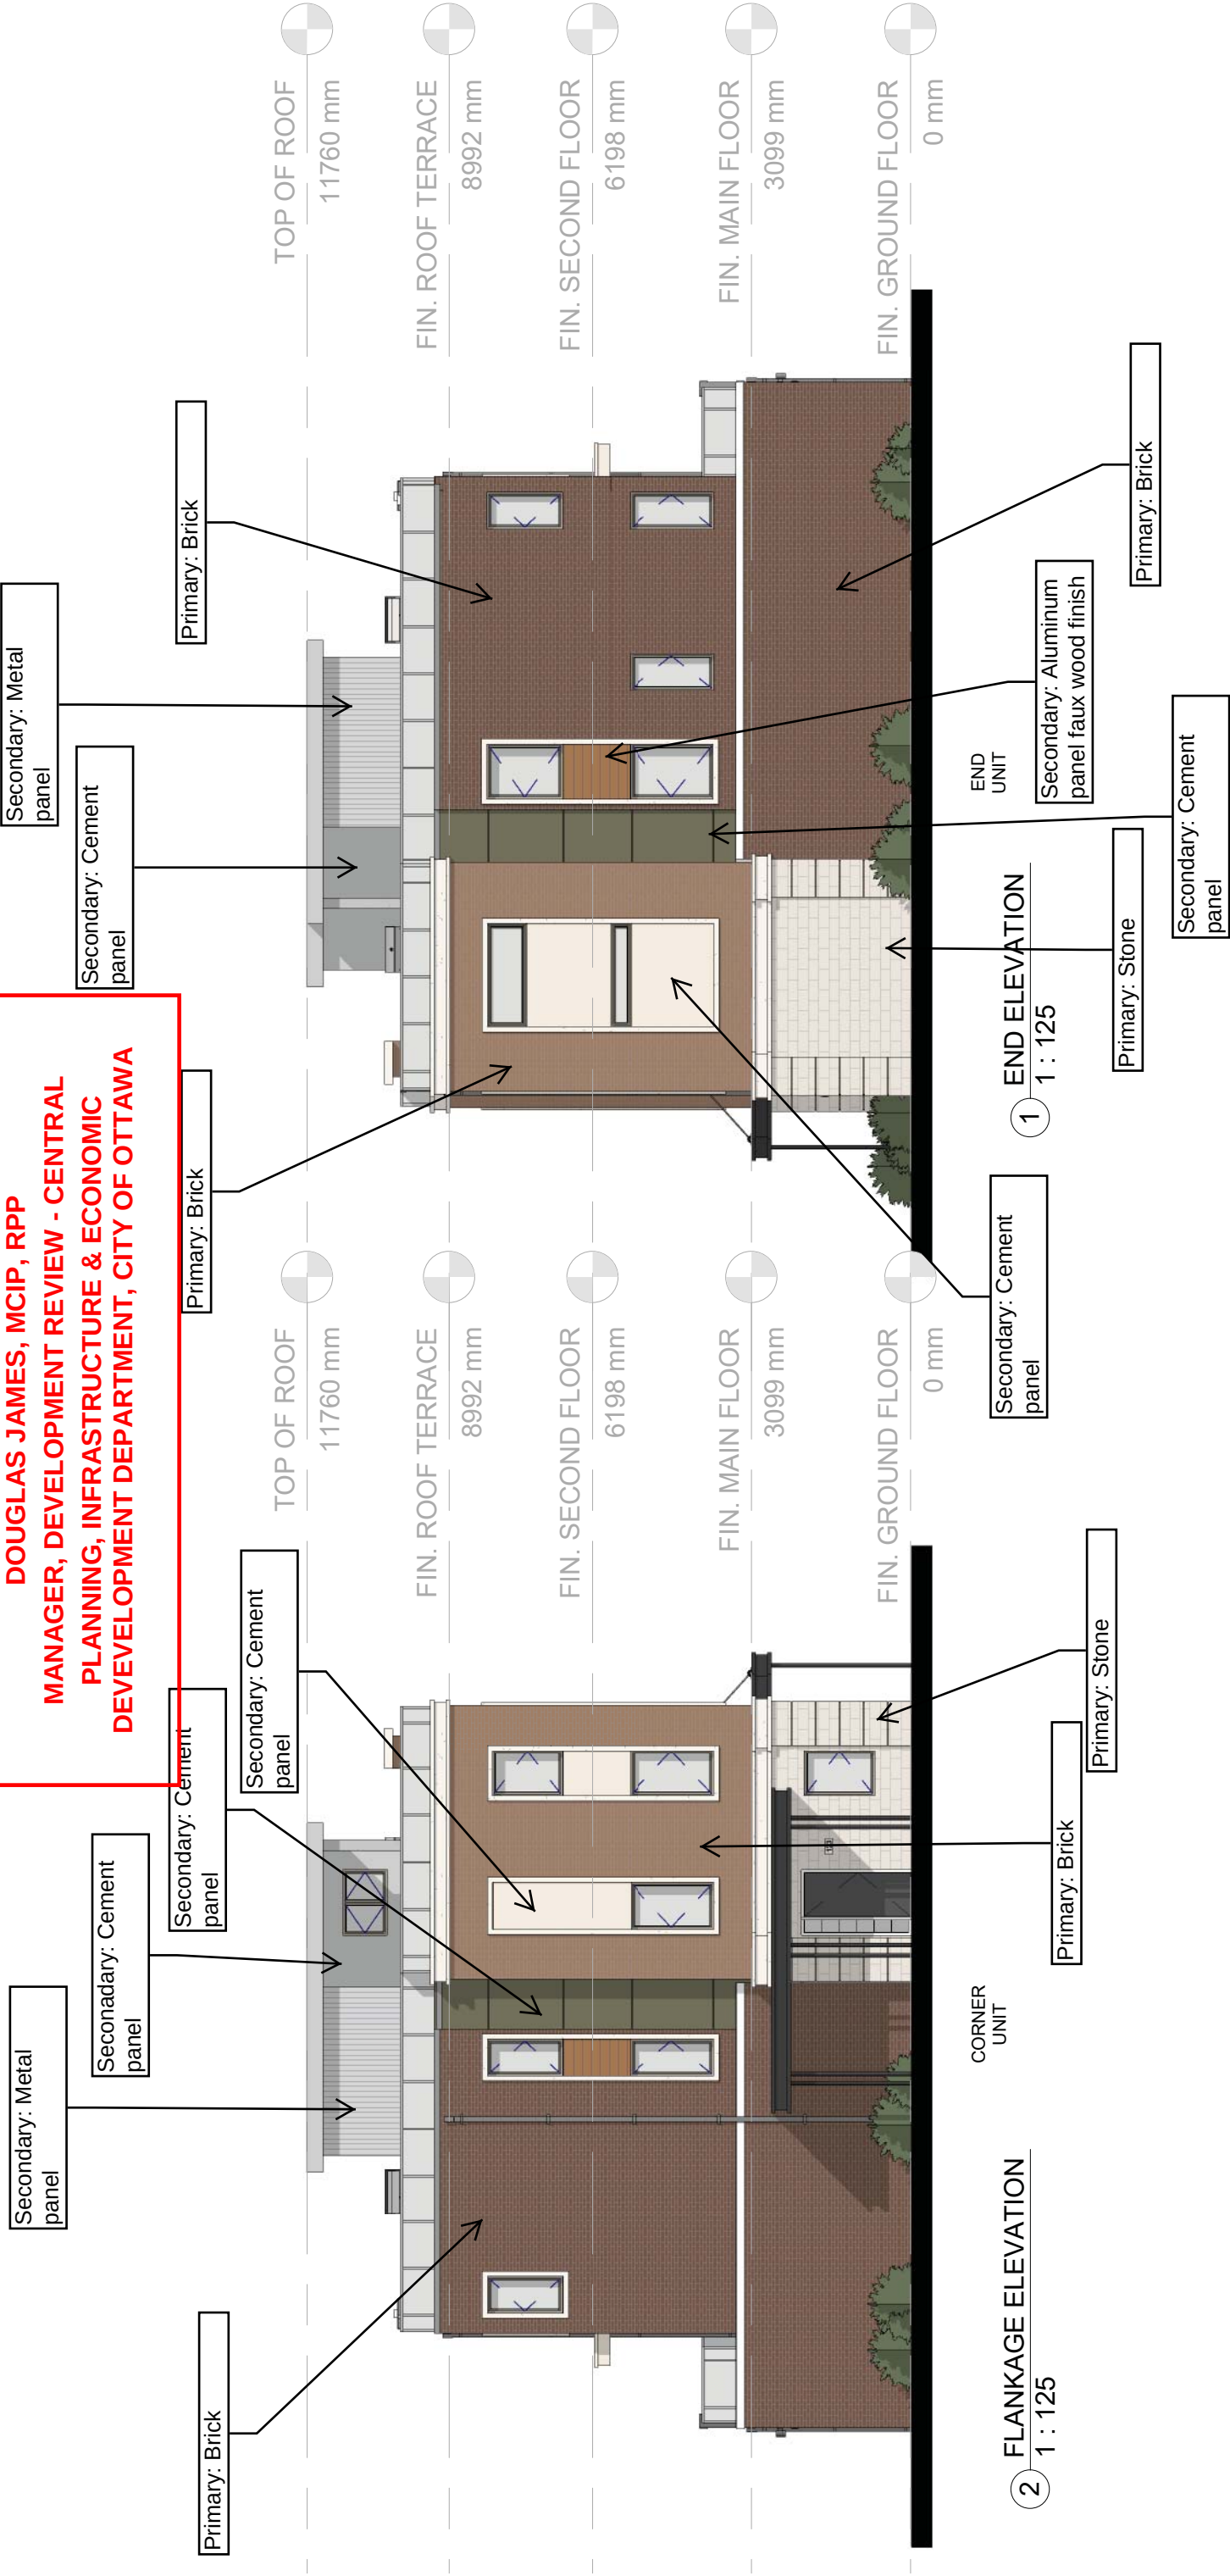

APPROVED

By Douglas James at 3:20 pm, Aug 03, 2018

Secondary: Metal panel

Secondary: Cement panel

Primary: Brick

Secondary: Metal panel

Secondary: Cement panel

Secondary: Metal panel

Primary: Brick

Secondary: Aluminum panel faux wood finish

Primary: Brick


DOUGLAS JAMES, MCIP, RPP
MANAGER, DEVELOPMENT REVIEW - CENTRAL PLANNING, INFRASTRUCTURE & ECONOMIC DEVELOPMENT DEPARTMENT, CITY OF OTTAWA



APPROVED
By Douglas James at 3:20 pm, Aug 03, 2018


DOUGLAS JAMES, MCIP, RPP
MANAGER, DEVELOPMENT REVIEW - CENTRAL
PLANNING, INFRASTRUCTURE & ECONOMIC
DEVELOPMENT, CITY OF OTTAWA

Primary: Brick
Secondary: Cement

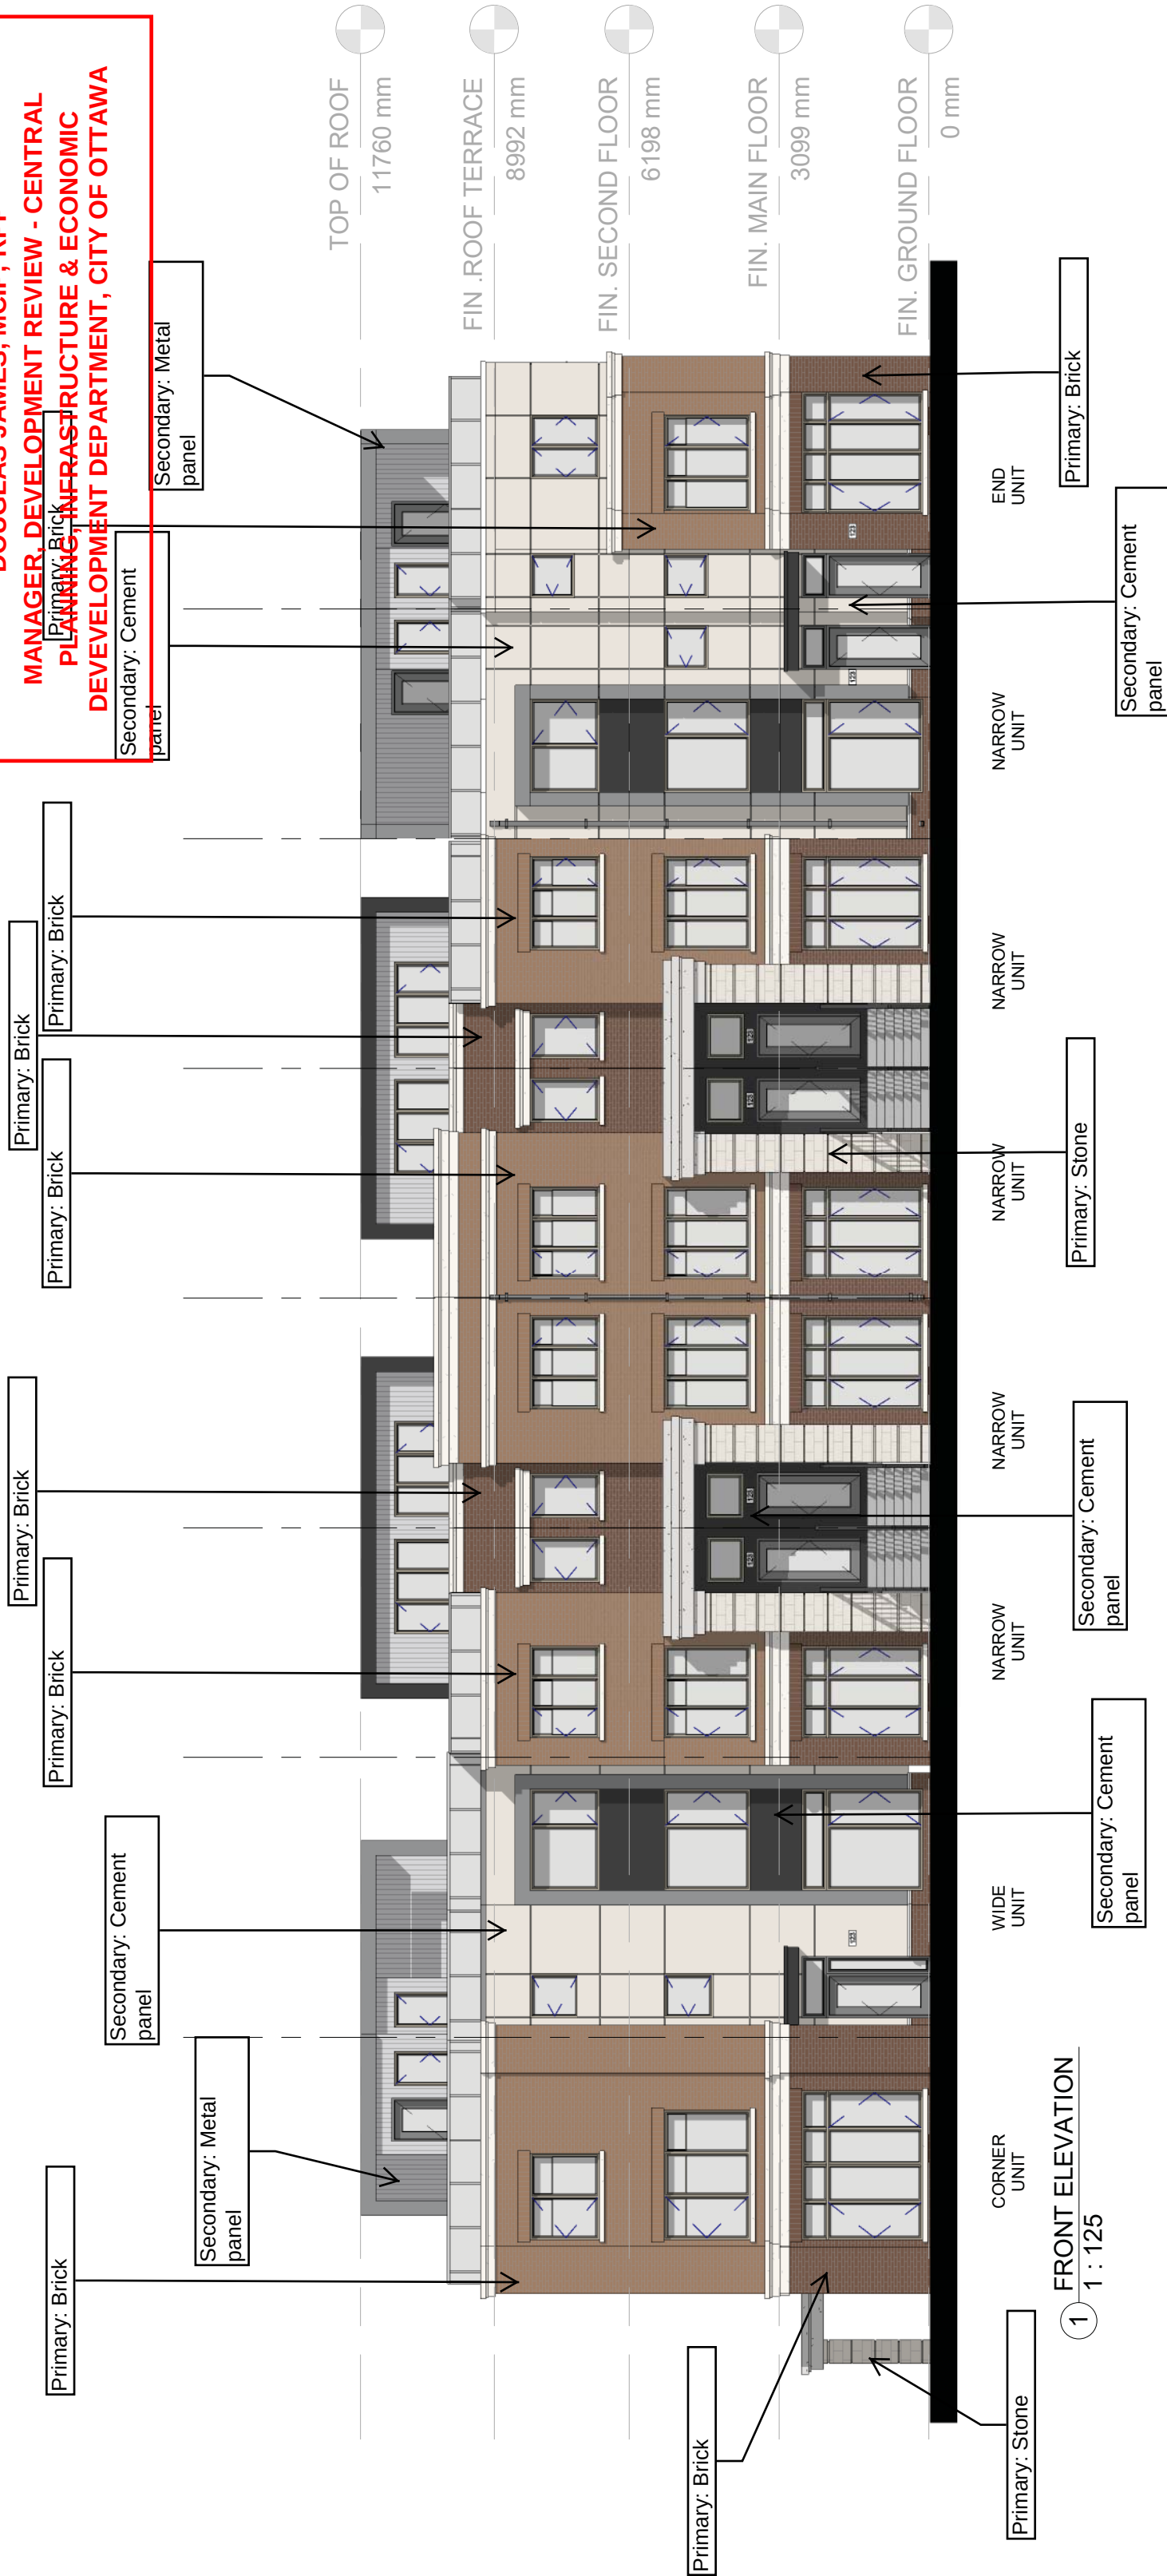

APPROVED

By Douglas James at 3:21 pm, Aug 03, 2018

DOUGLAS JAMES, MCIP, RPP
MANAGER, DEVELOPMENT REVIEW - CENTRAL
PLANNING, INFRASTRUCTURE & ECONOMIC
DEVELOPMENT DEPARTMENT, CITY OF OTTAWA

Secondary: Metal
panel

Primary: Brick

TOP OF ROOF
11760 mm

FIN. ROOF TERRACE
8992 mm

FIN. SECOND FLOOR
6198 mm

FIN. MAIN FLOOR
3099 mm

FIN. GROUND FLOOR
0 mm

CORNER
UNIT

2 FLANKAGE ELEVATION
1 : 125

Primary: Brick

Primary: Stone

Secondary: Cement
panel

TOP OF ROOF
11760 mm

FIN. ROOF TERRACE
8992 mm

FIN. SECOND FLOOR
6198 mm

FIN. MAIN FLOOR
3099 mm

FIN. GROUND FLOOR
0 mm

END
UNIT

1 END ELEVATION
1 : 125


Primary: Brick

Secondary: Metal
panel

Primary: Brick

APPROVED
By Douglas James at 3:21 pm, Aug 03, 2018

Primary: **PLANNING, INFRASTRUCTURE & ECONOMIC DEVELOPMENT DEPARTMENT, CITY OF OTTAWA**

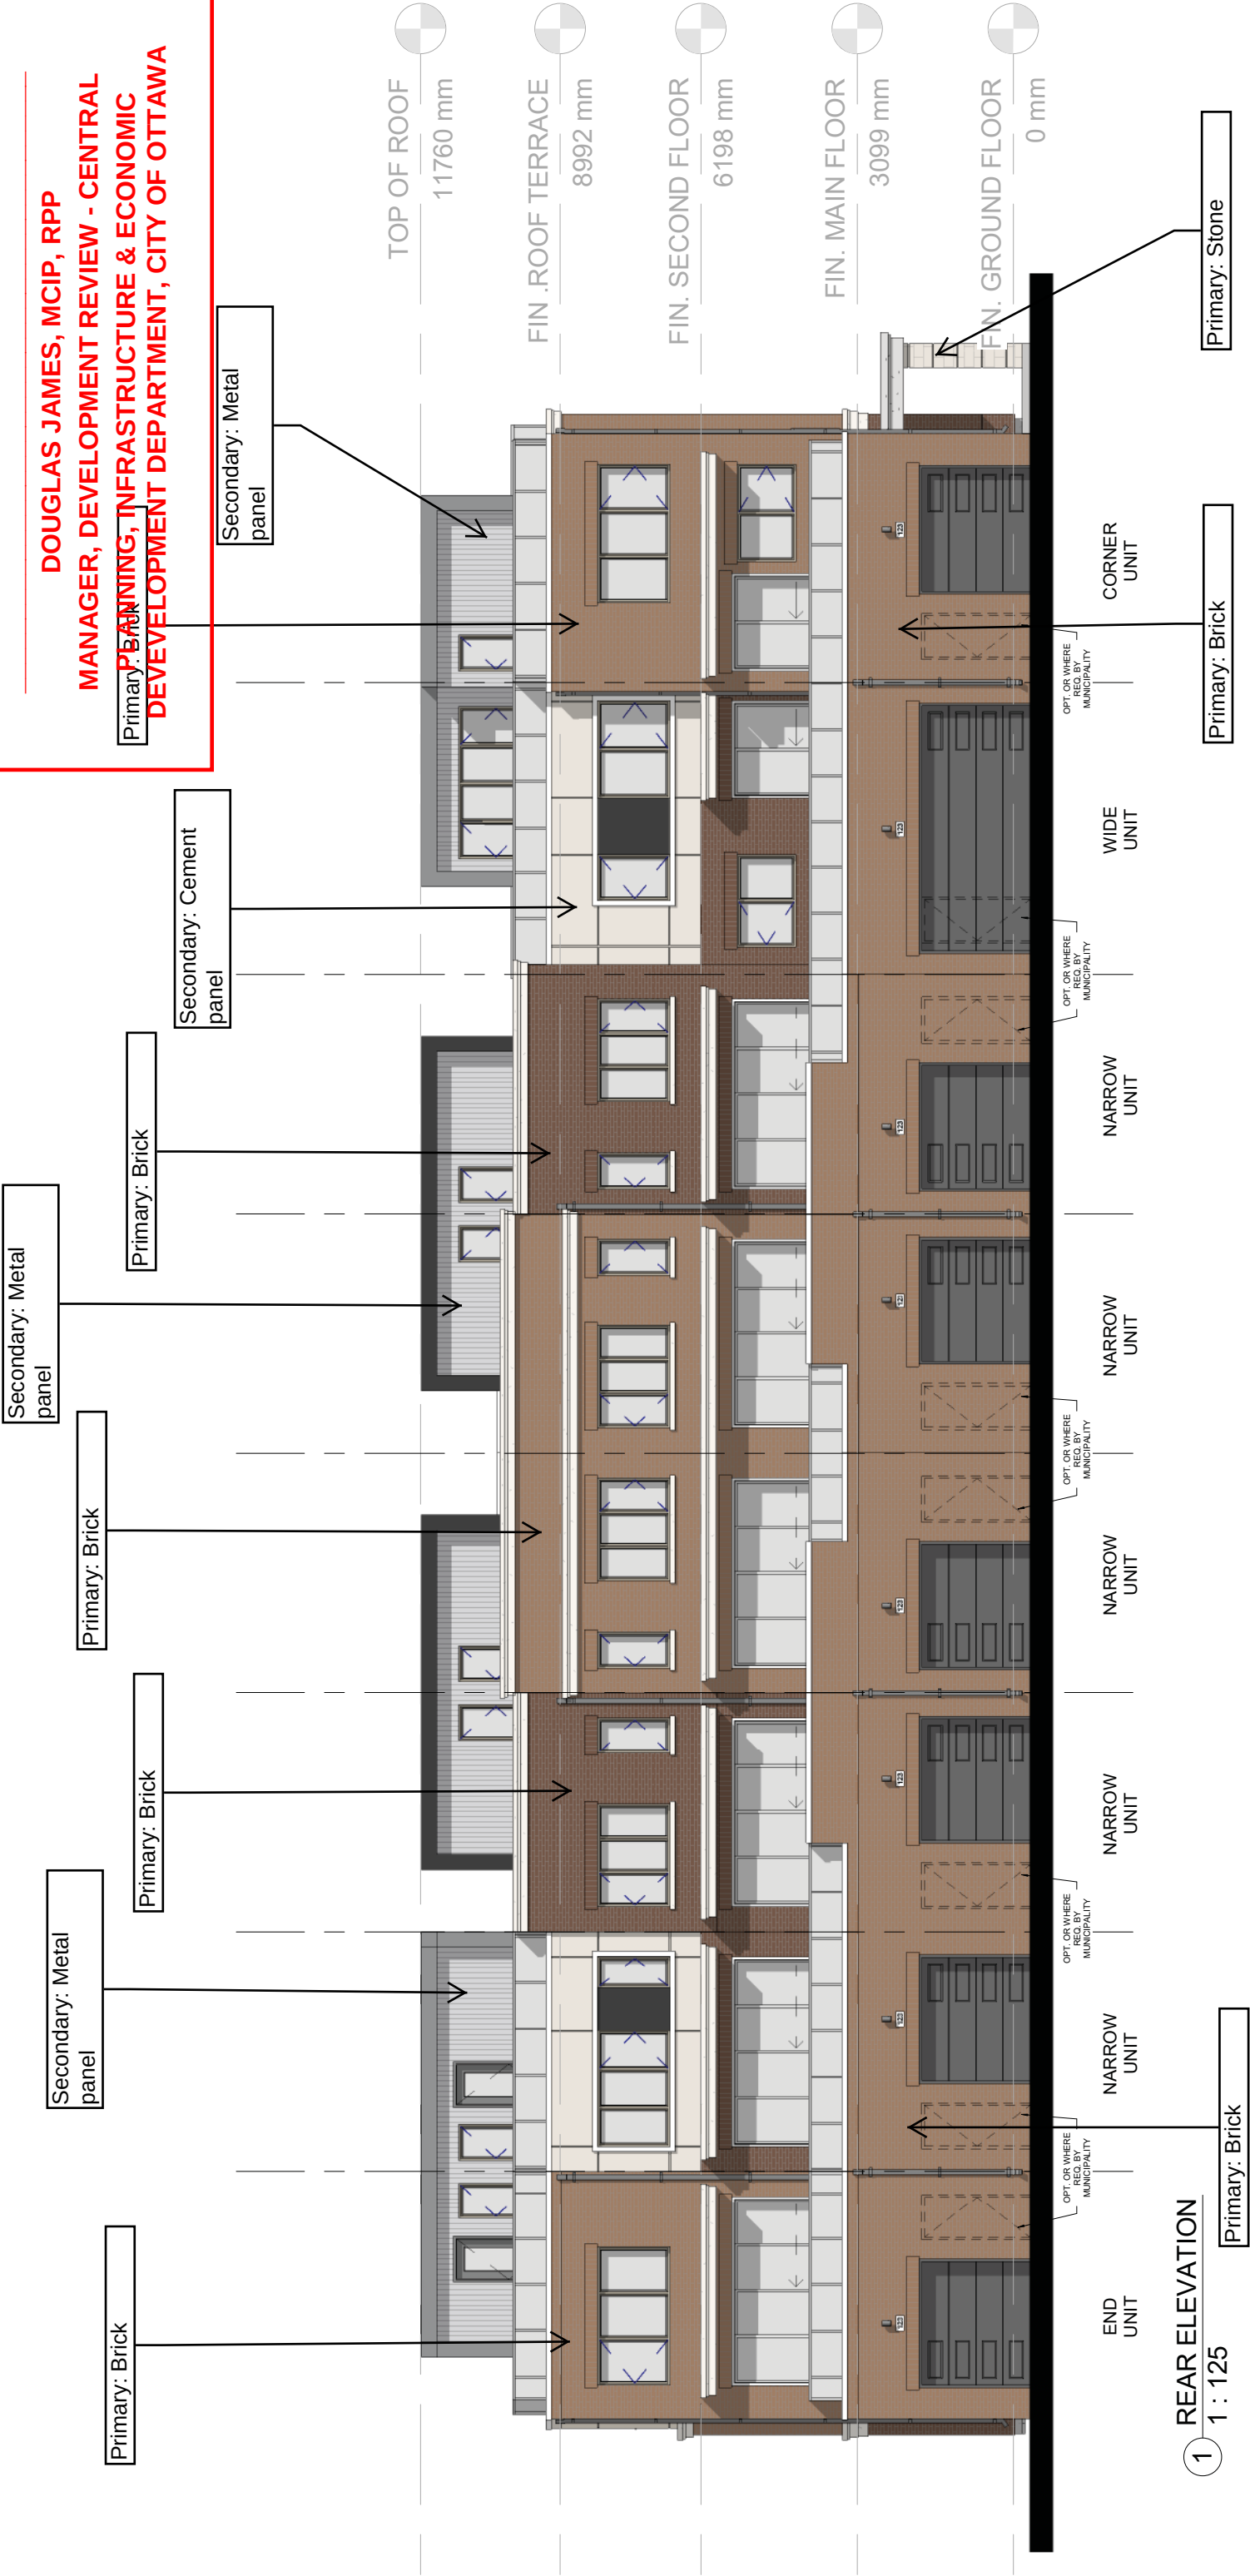

APPROVED
By Douglas James at 3:21 pm, Aug 03, 2018
Secondary: Metal panel



1 FRONT ELEVATION
1 : 125

Primary: Brick

Primary: Stone

Primary: Brick

Primary: Brick

Primary: Stone

Primary: Brick

Primary: Brick

Primary: Brick

Primary: Stone

[Signature]



DOUGLAS JAMES, MCIP, RPP
MANAGER, DEVELOPMENT REVIEW - CENTRAL
PLANNING, INFRASTRUCTURE & ECONOMIC
DEVELOPMENT DEPARTMENT, CITY OF OTTAWA

APPROVED

By Douglas James at 3:21 pm, Aug 03, 2018



DOUGLAS JAMES, MCIP, RPP
MANAGER, DEVELOPMENT REVIEW - CENTRAL
PLANNING, INFRASTRUCTURE & ECONOMIC
DEVELOPMENT DEPARTMENT, CITY OF OTTAWA

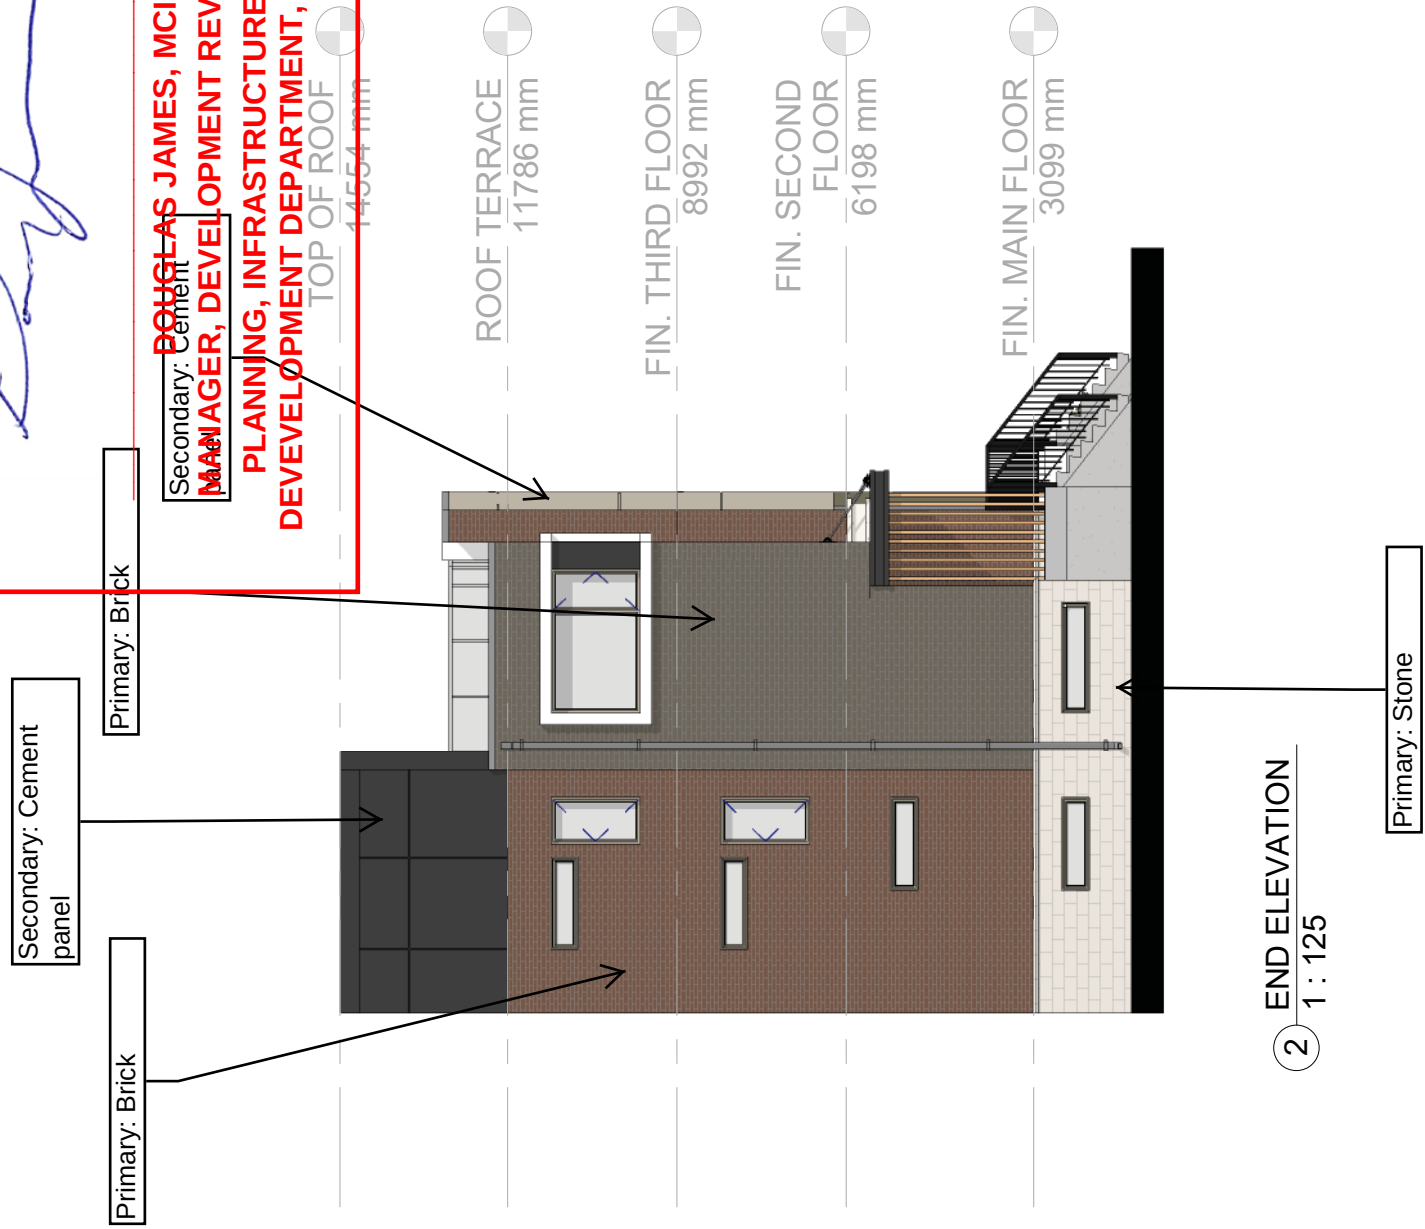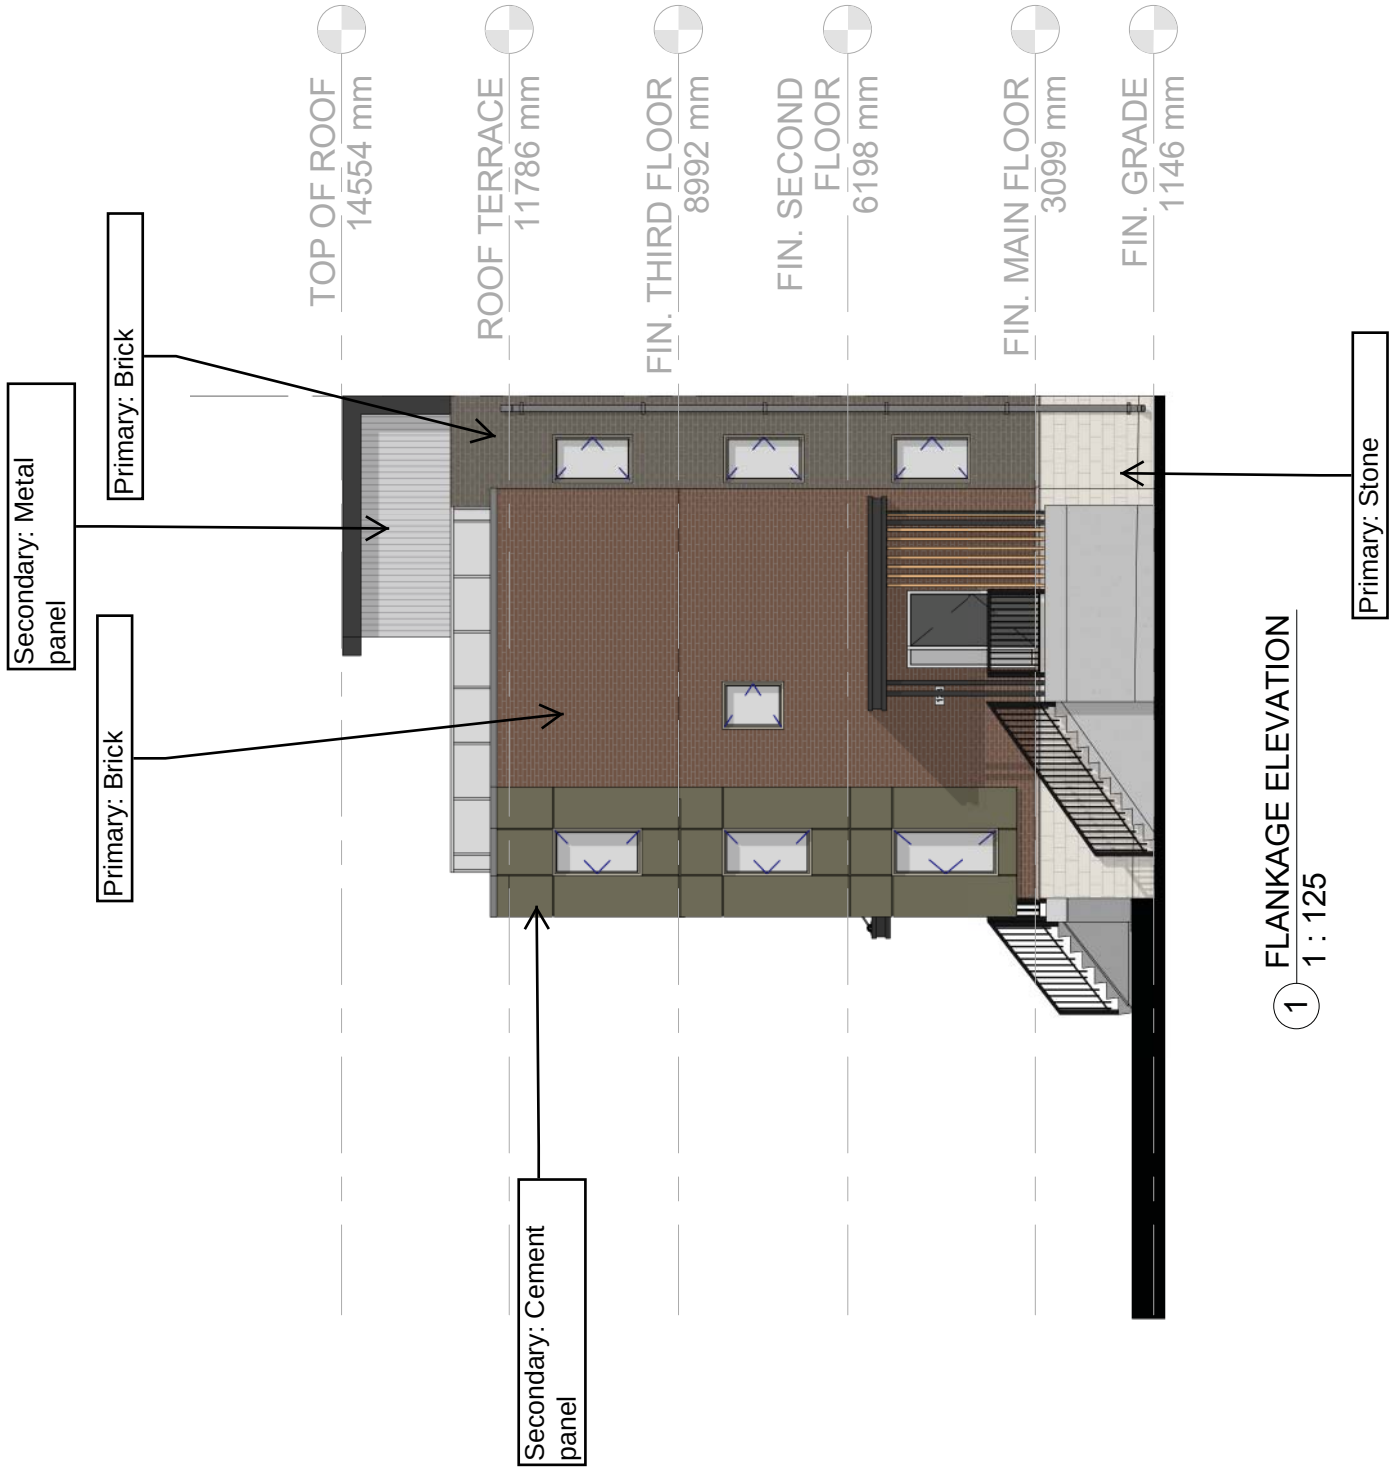

APPROVED
By Douglas James at 3:22 pm, Aug 03, 2018




[Signature]

DOUGLAS JAMES, MCIP, RPP
MANAGER, DEVELOPMENT REVIEW - CENTRAL
PLANNING, INFRASTRUCTURE & ECONOMIC
DEVELOPMENT DEPARTMENT, CITY OF OTTAWA

ELEVATION STYLE

- RLT'S & STACKS
- CONTEMPORARY 'CN'
- MILITARY 'MT'
- URBAN HERITAGE 'UH'

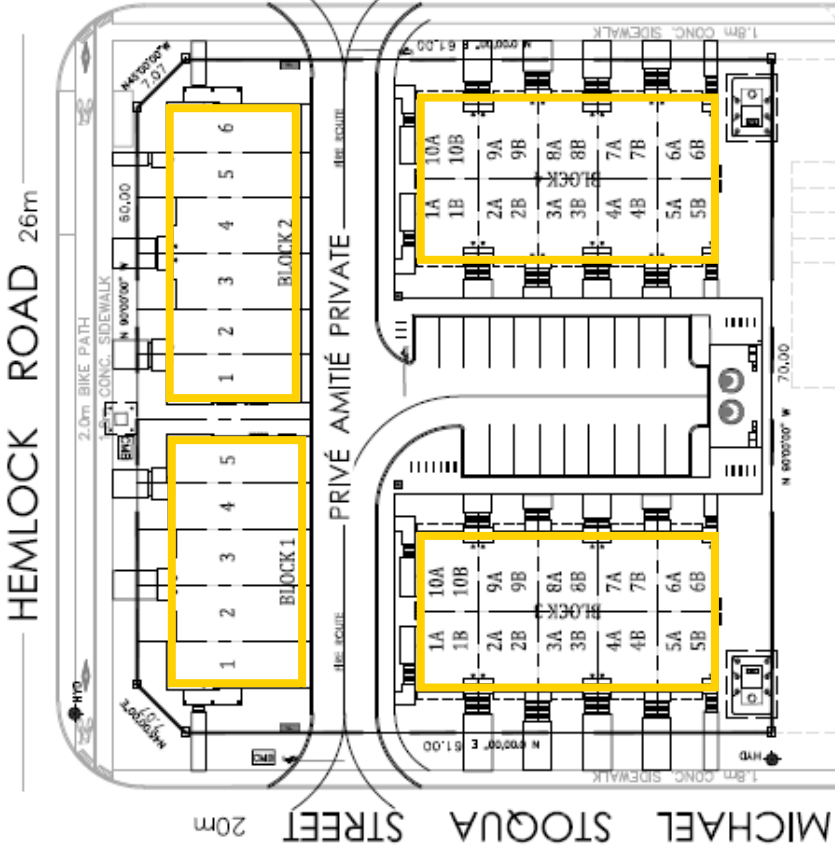



APPROVED

By Douglas James at 3:22 pm, Aug 03, 2018

[Handwritten signature]

DOUGLAS JAMES, MCIP, RPP
MANAGER, DEVELOPMENT REVIEW - CENTRAL
PLANNING, INFRASTRUCTURE & ECONOMIC
DEVELOPMENT DEPARTMENT, CITY OF OTTAWA

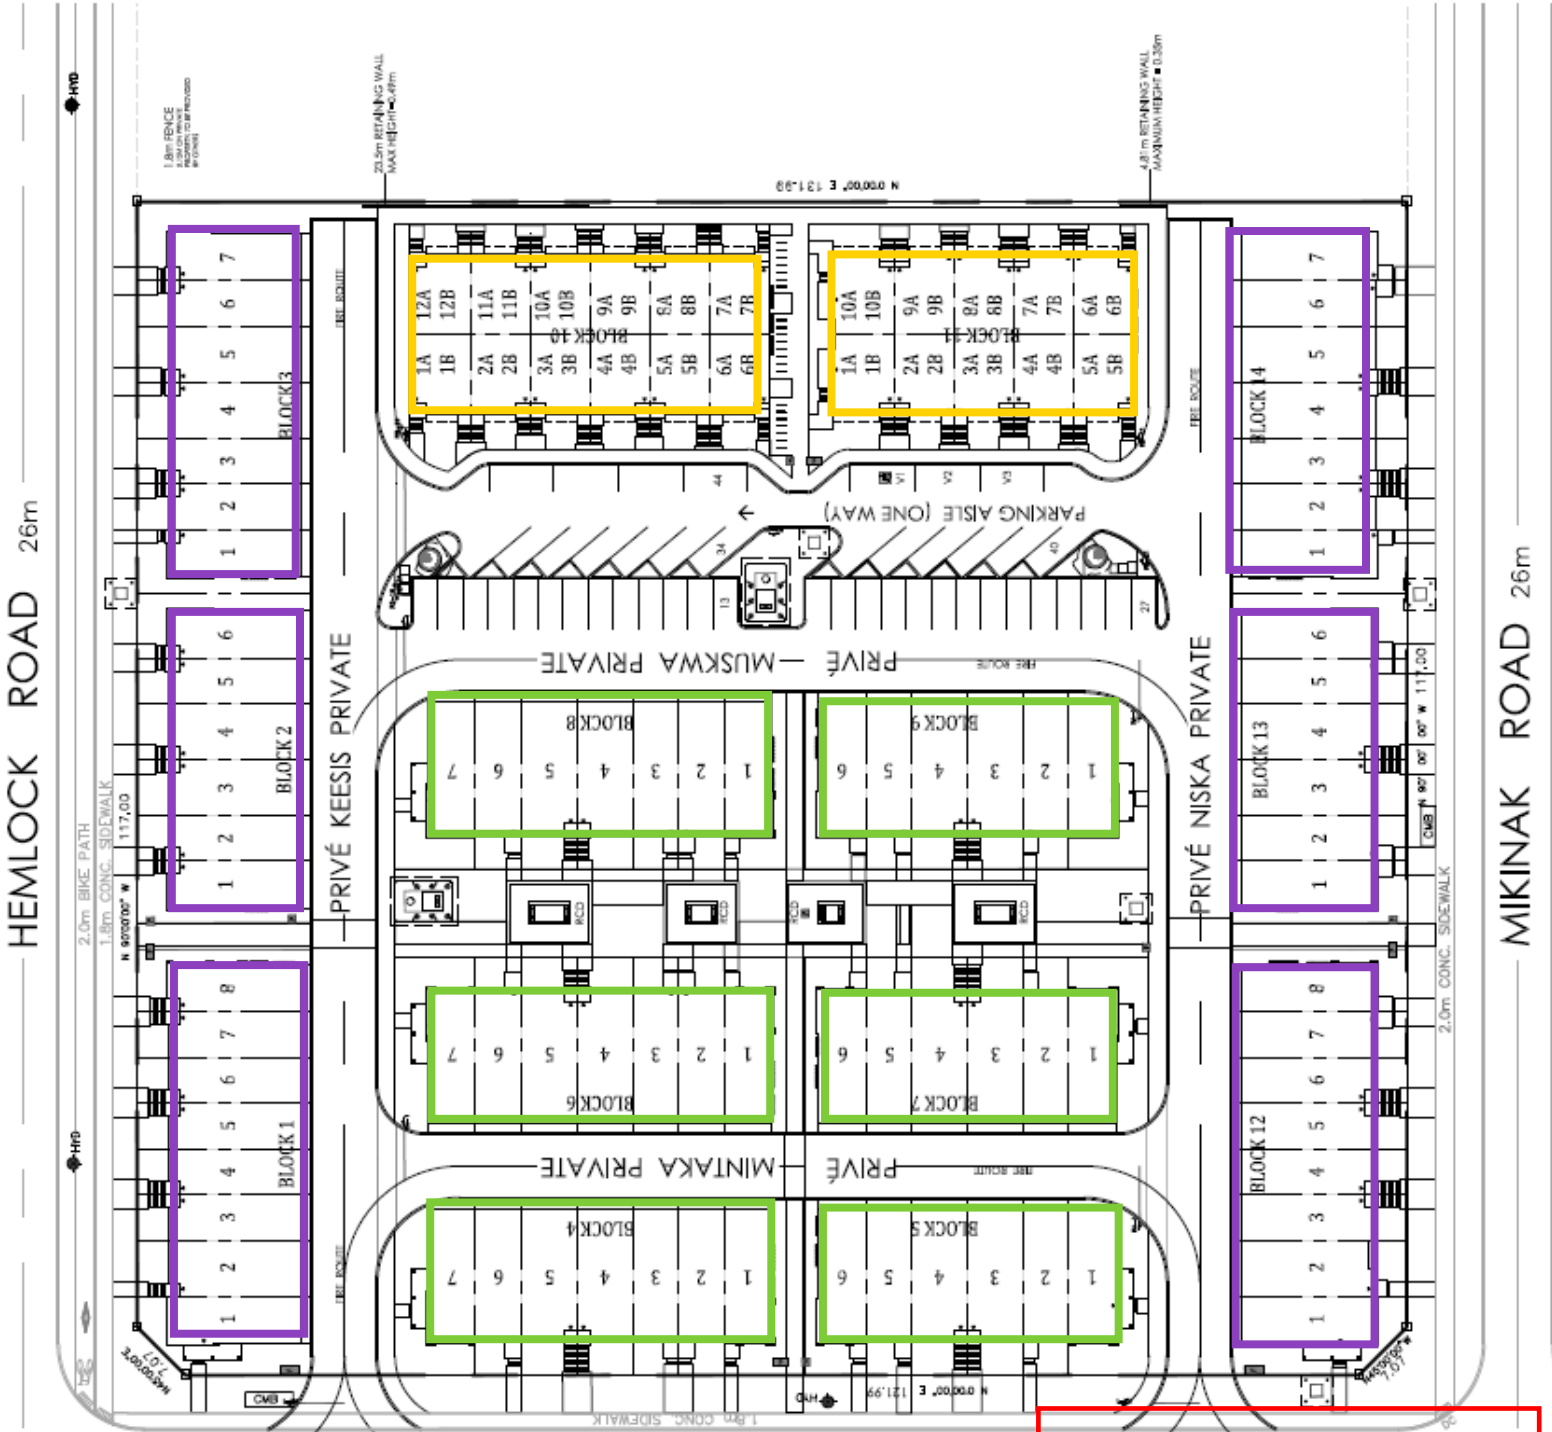

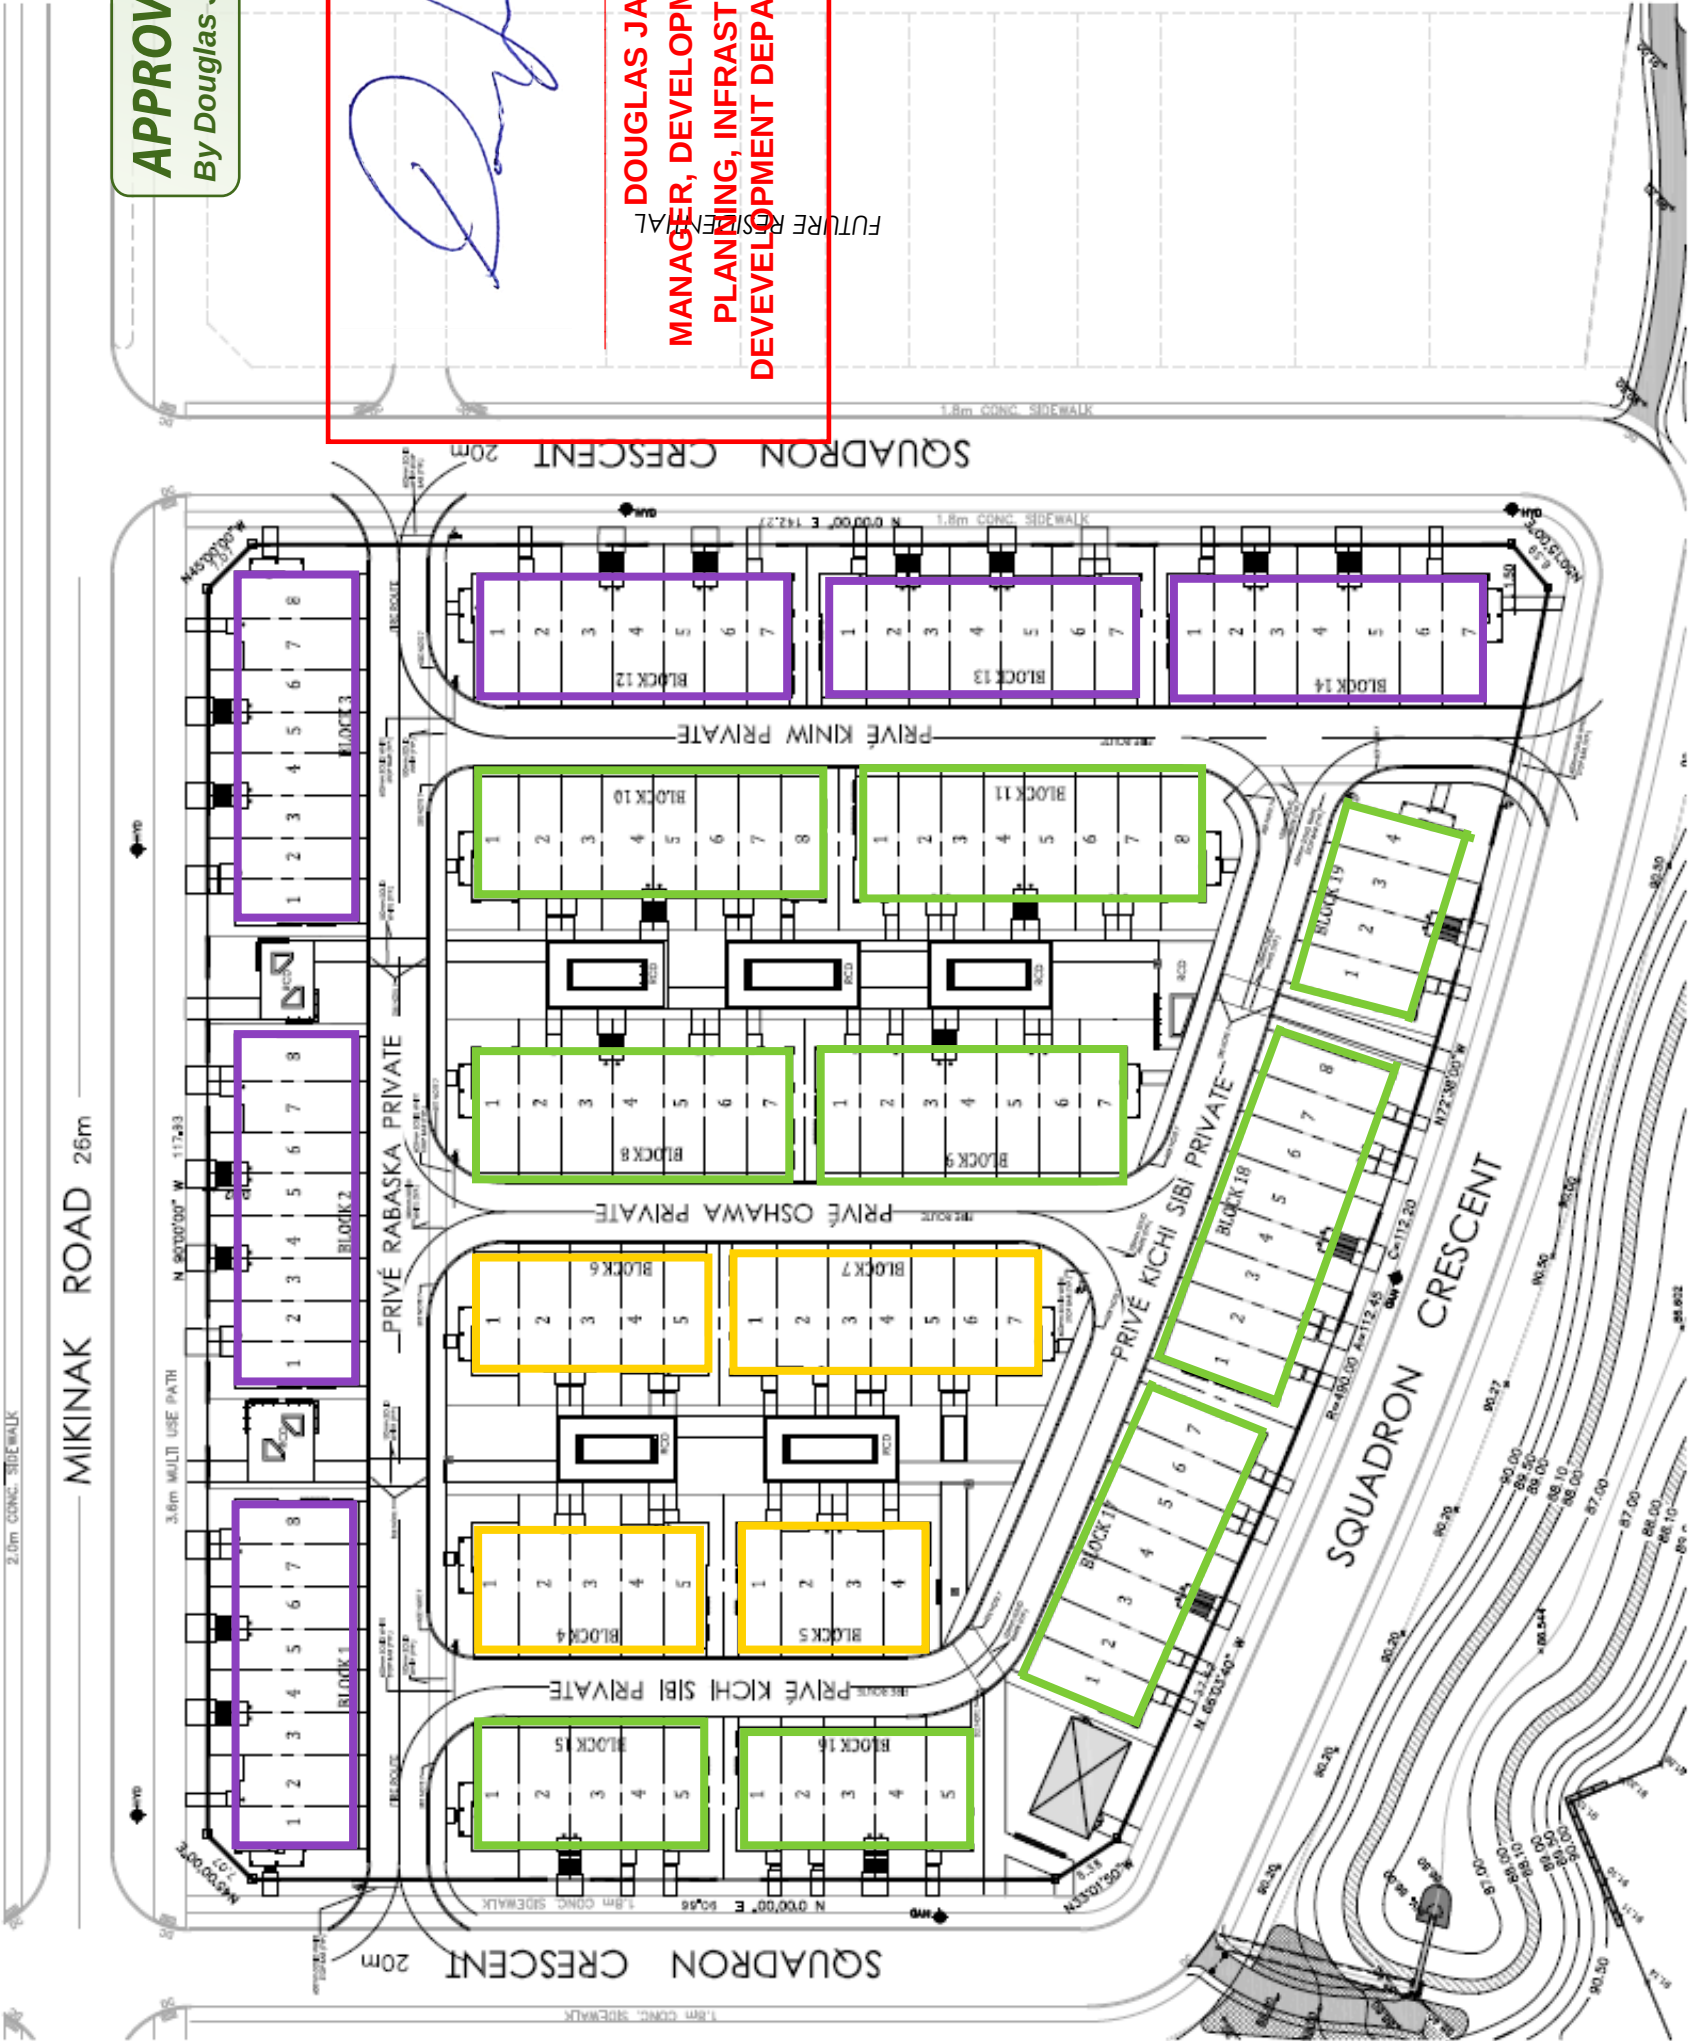

BLOCK 18

ELEVATION STYLE

RLT'S & STACKS

CONTEMPORARY 'CN'

MILITARY 'MT'

URBAN HERITAGE 'UH'

APPROVED

By Douglas James at 3:22 pm, Aug 03, 2018

[Signature]

DOUGLAS JAMES, MCIP, RPP
MANAGER, DEVELOPMENT REVIEW - CENTRAL
PLANNING, INFRASTRUCTURE & ECONOMIC
DEVELOPMENT DEPARTMENT, CITY OF OTTAWA