




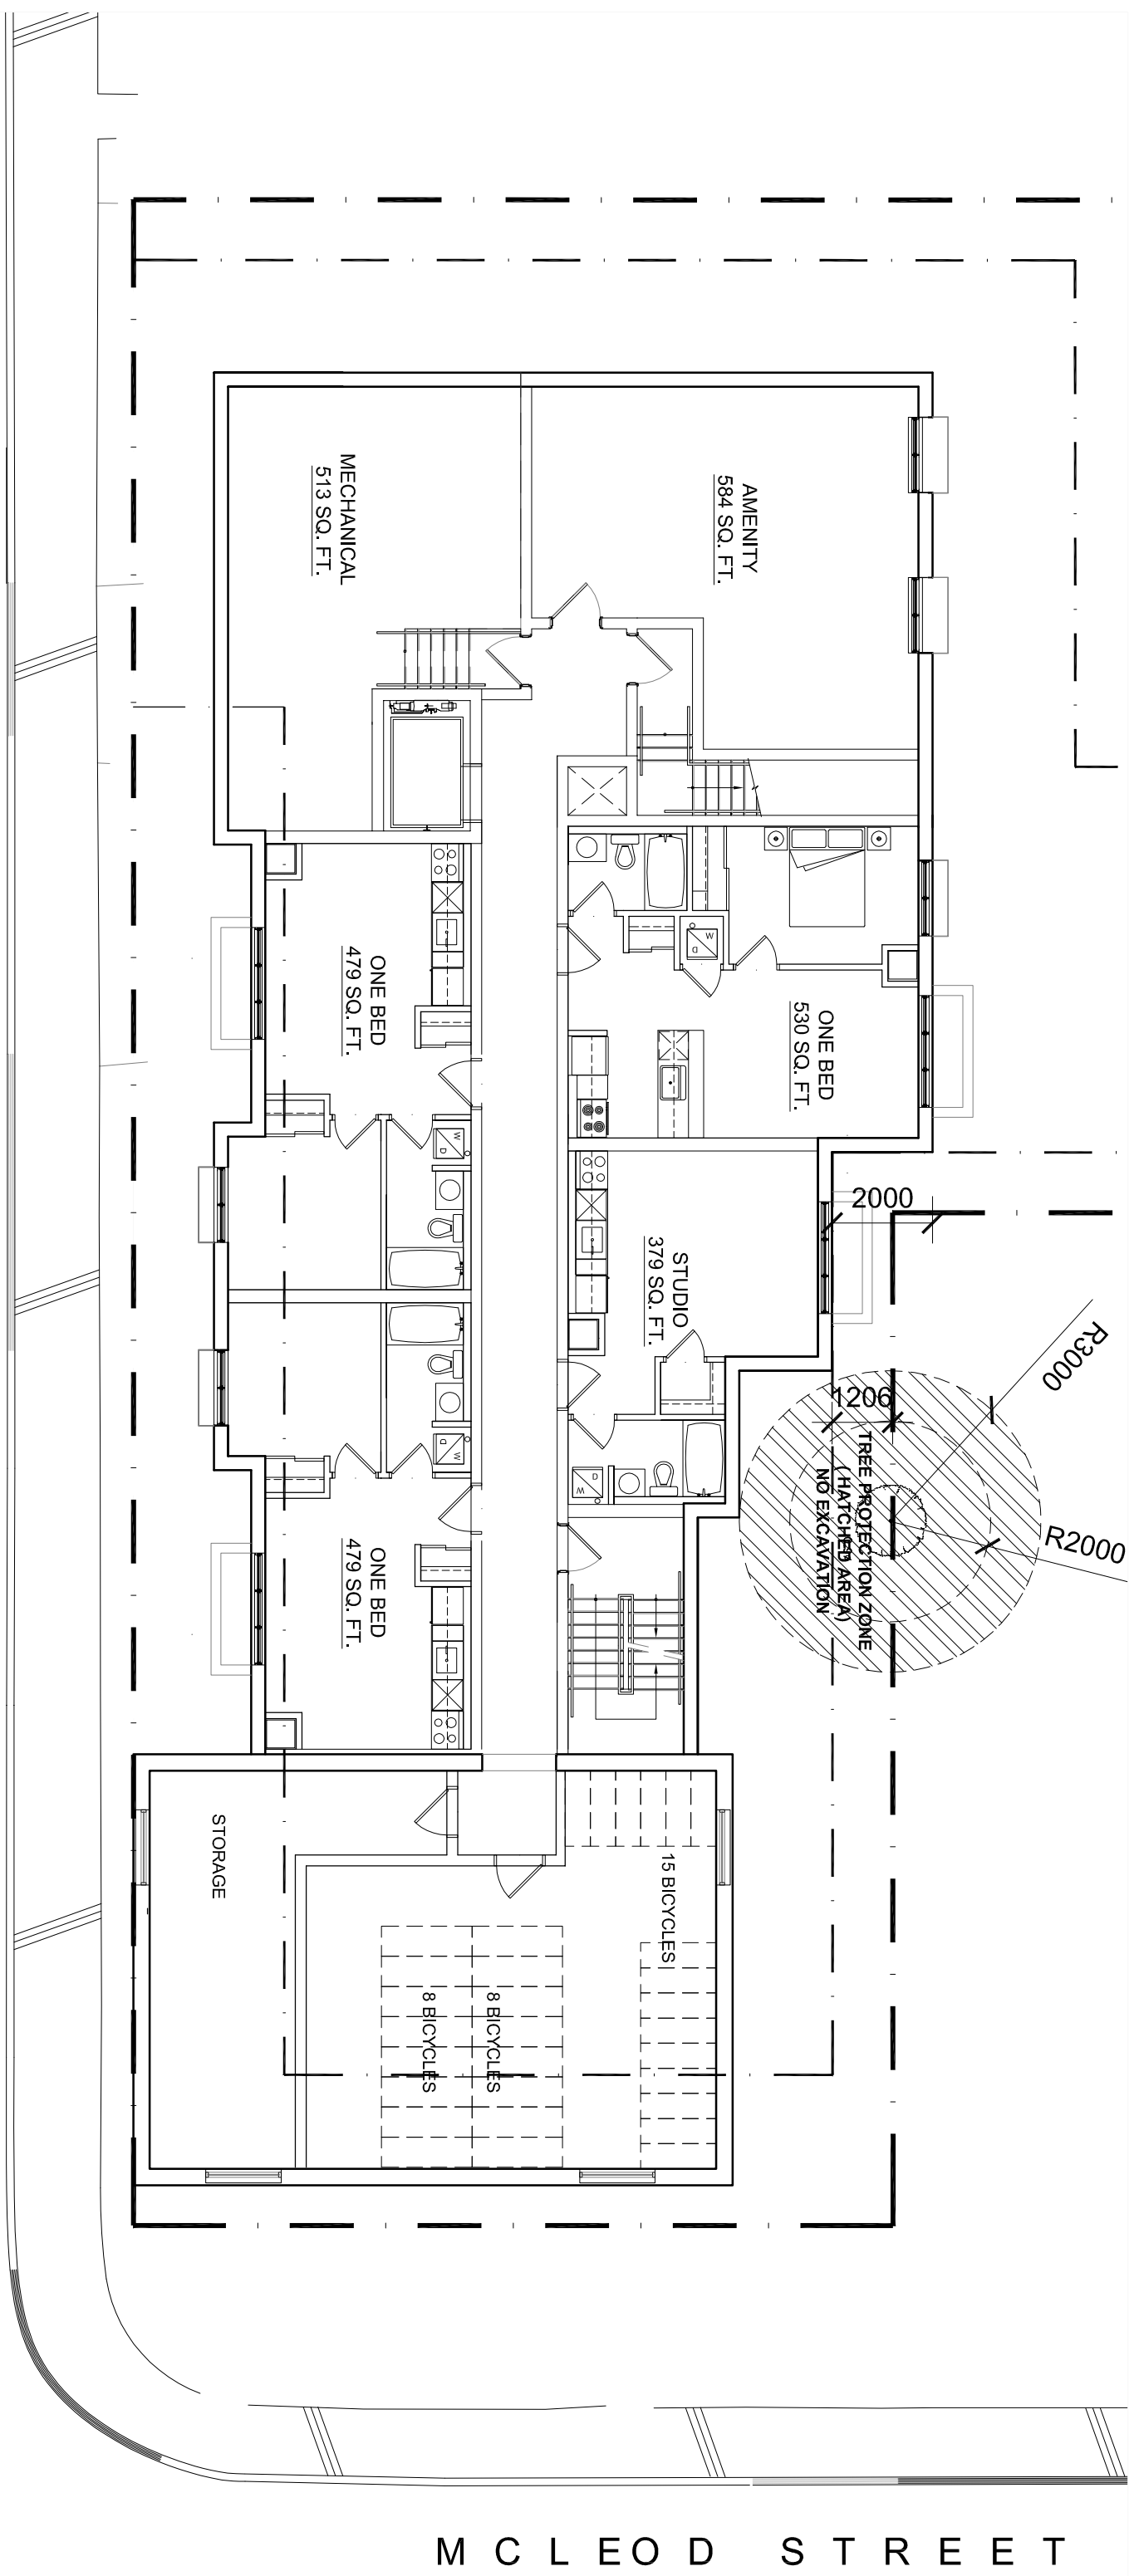


KENT STREET
BASEMENT FLOOR PLAN
MCLEOD STREET

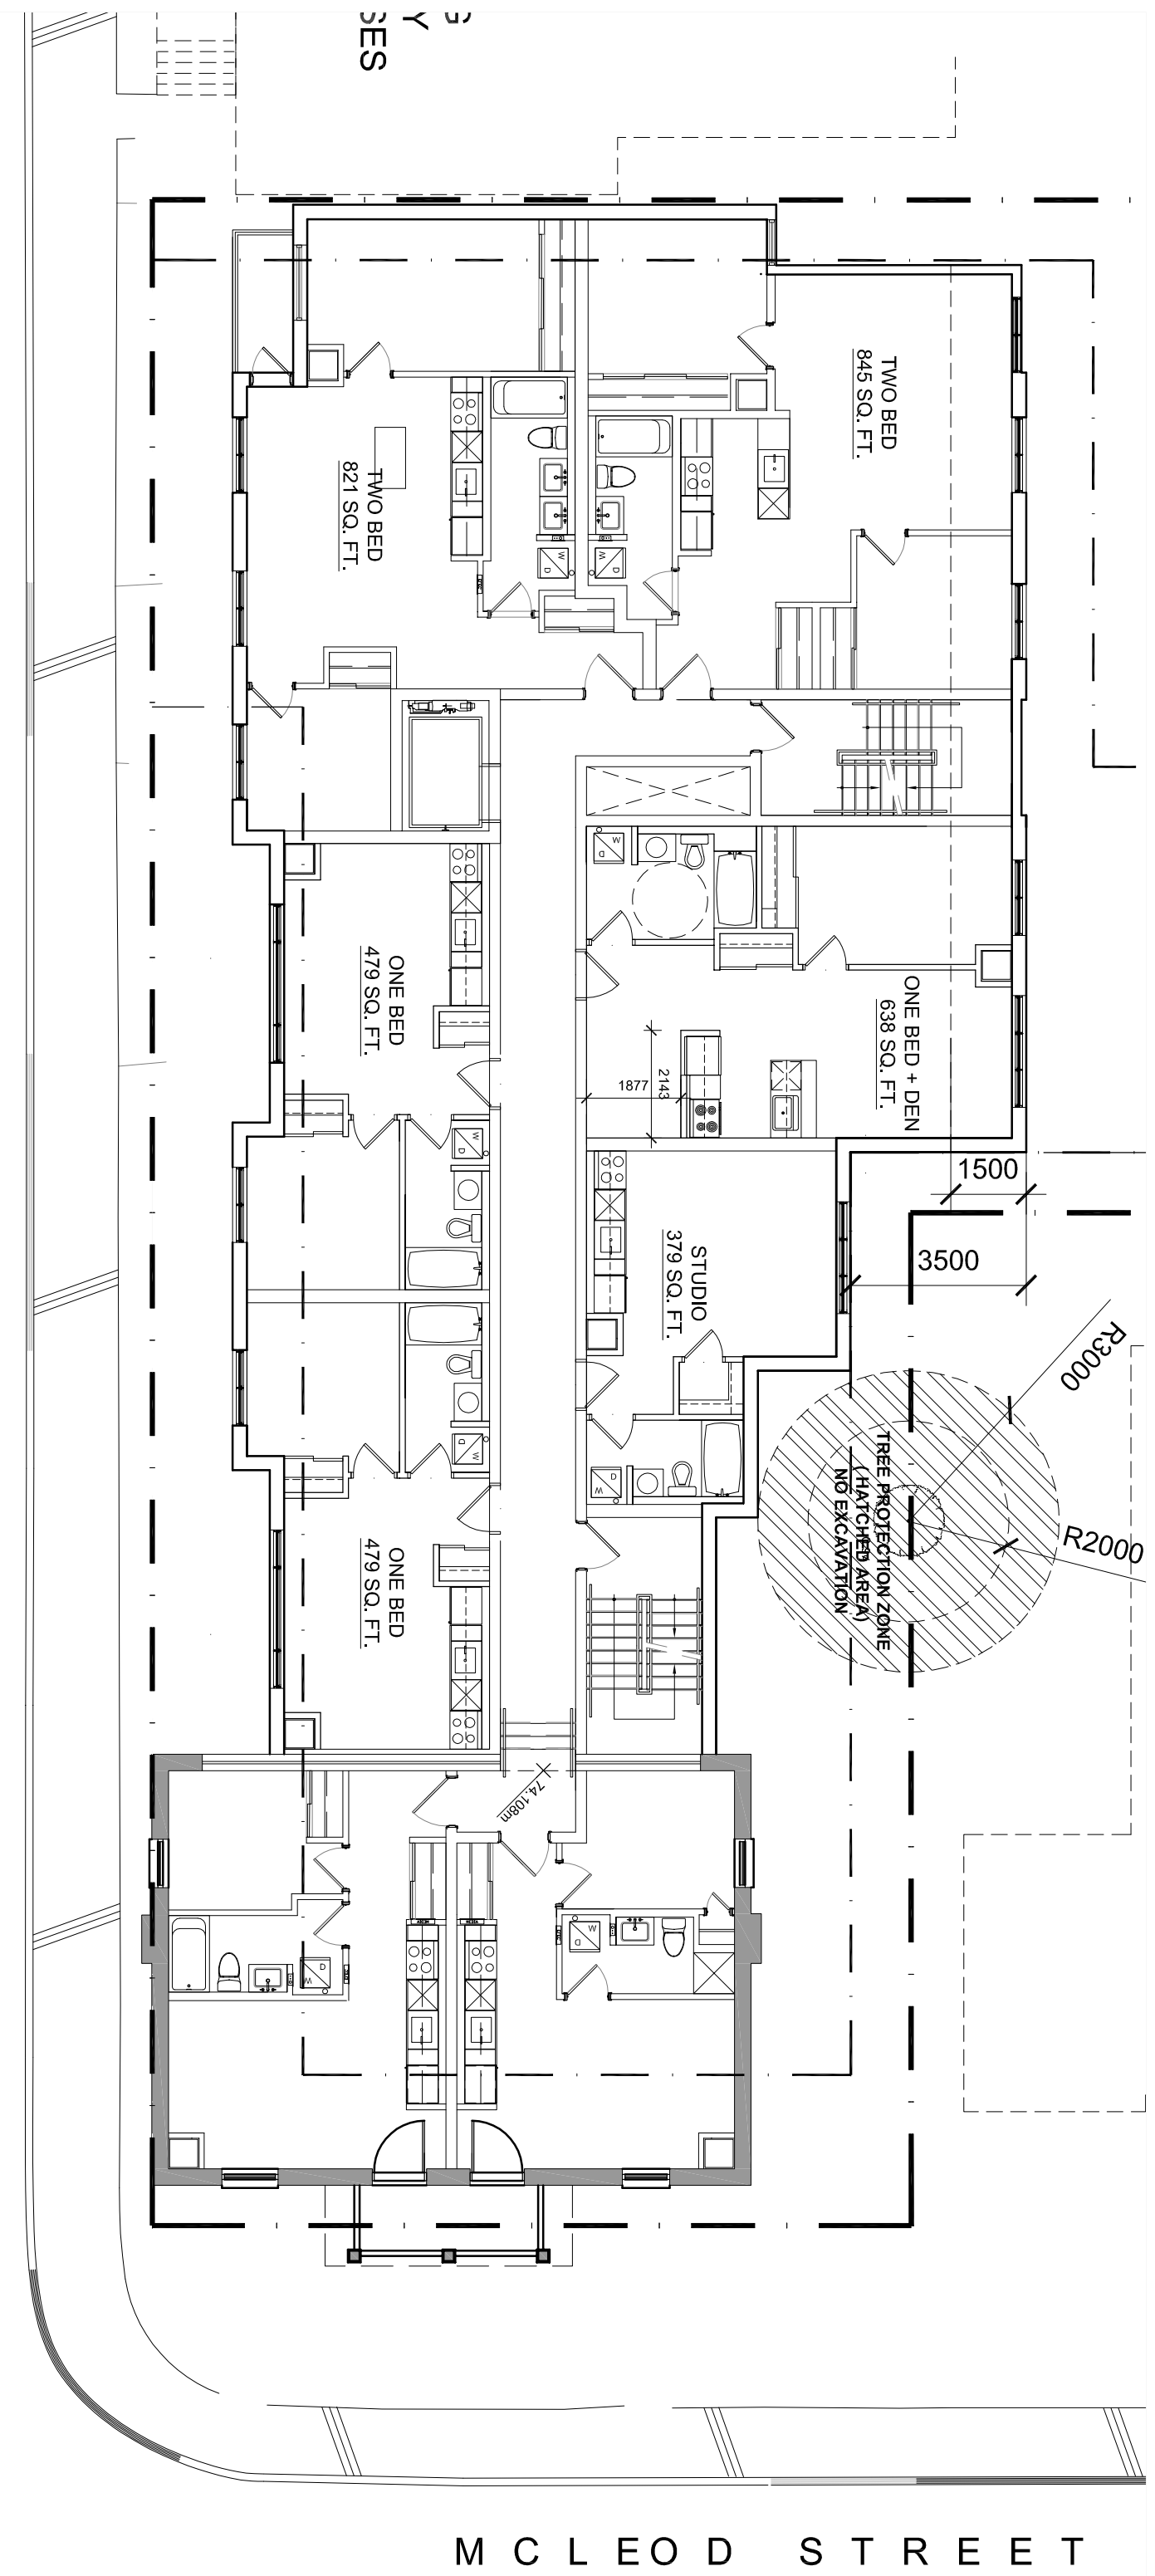


KENT STREET
2ND FLOOR PLAN
MCLEOD STREET

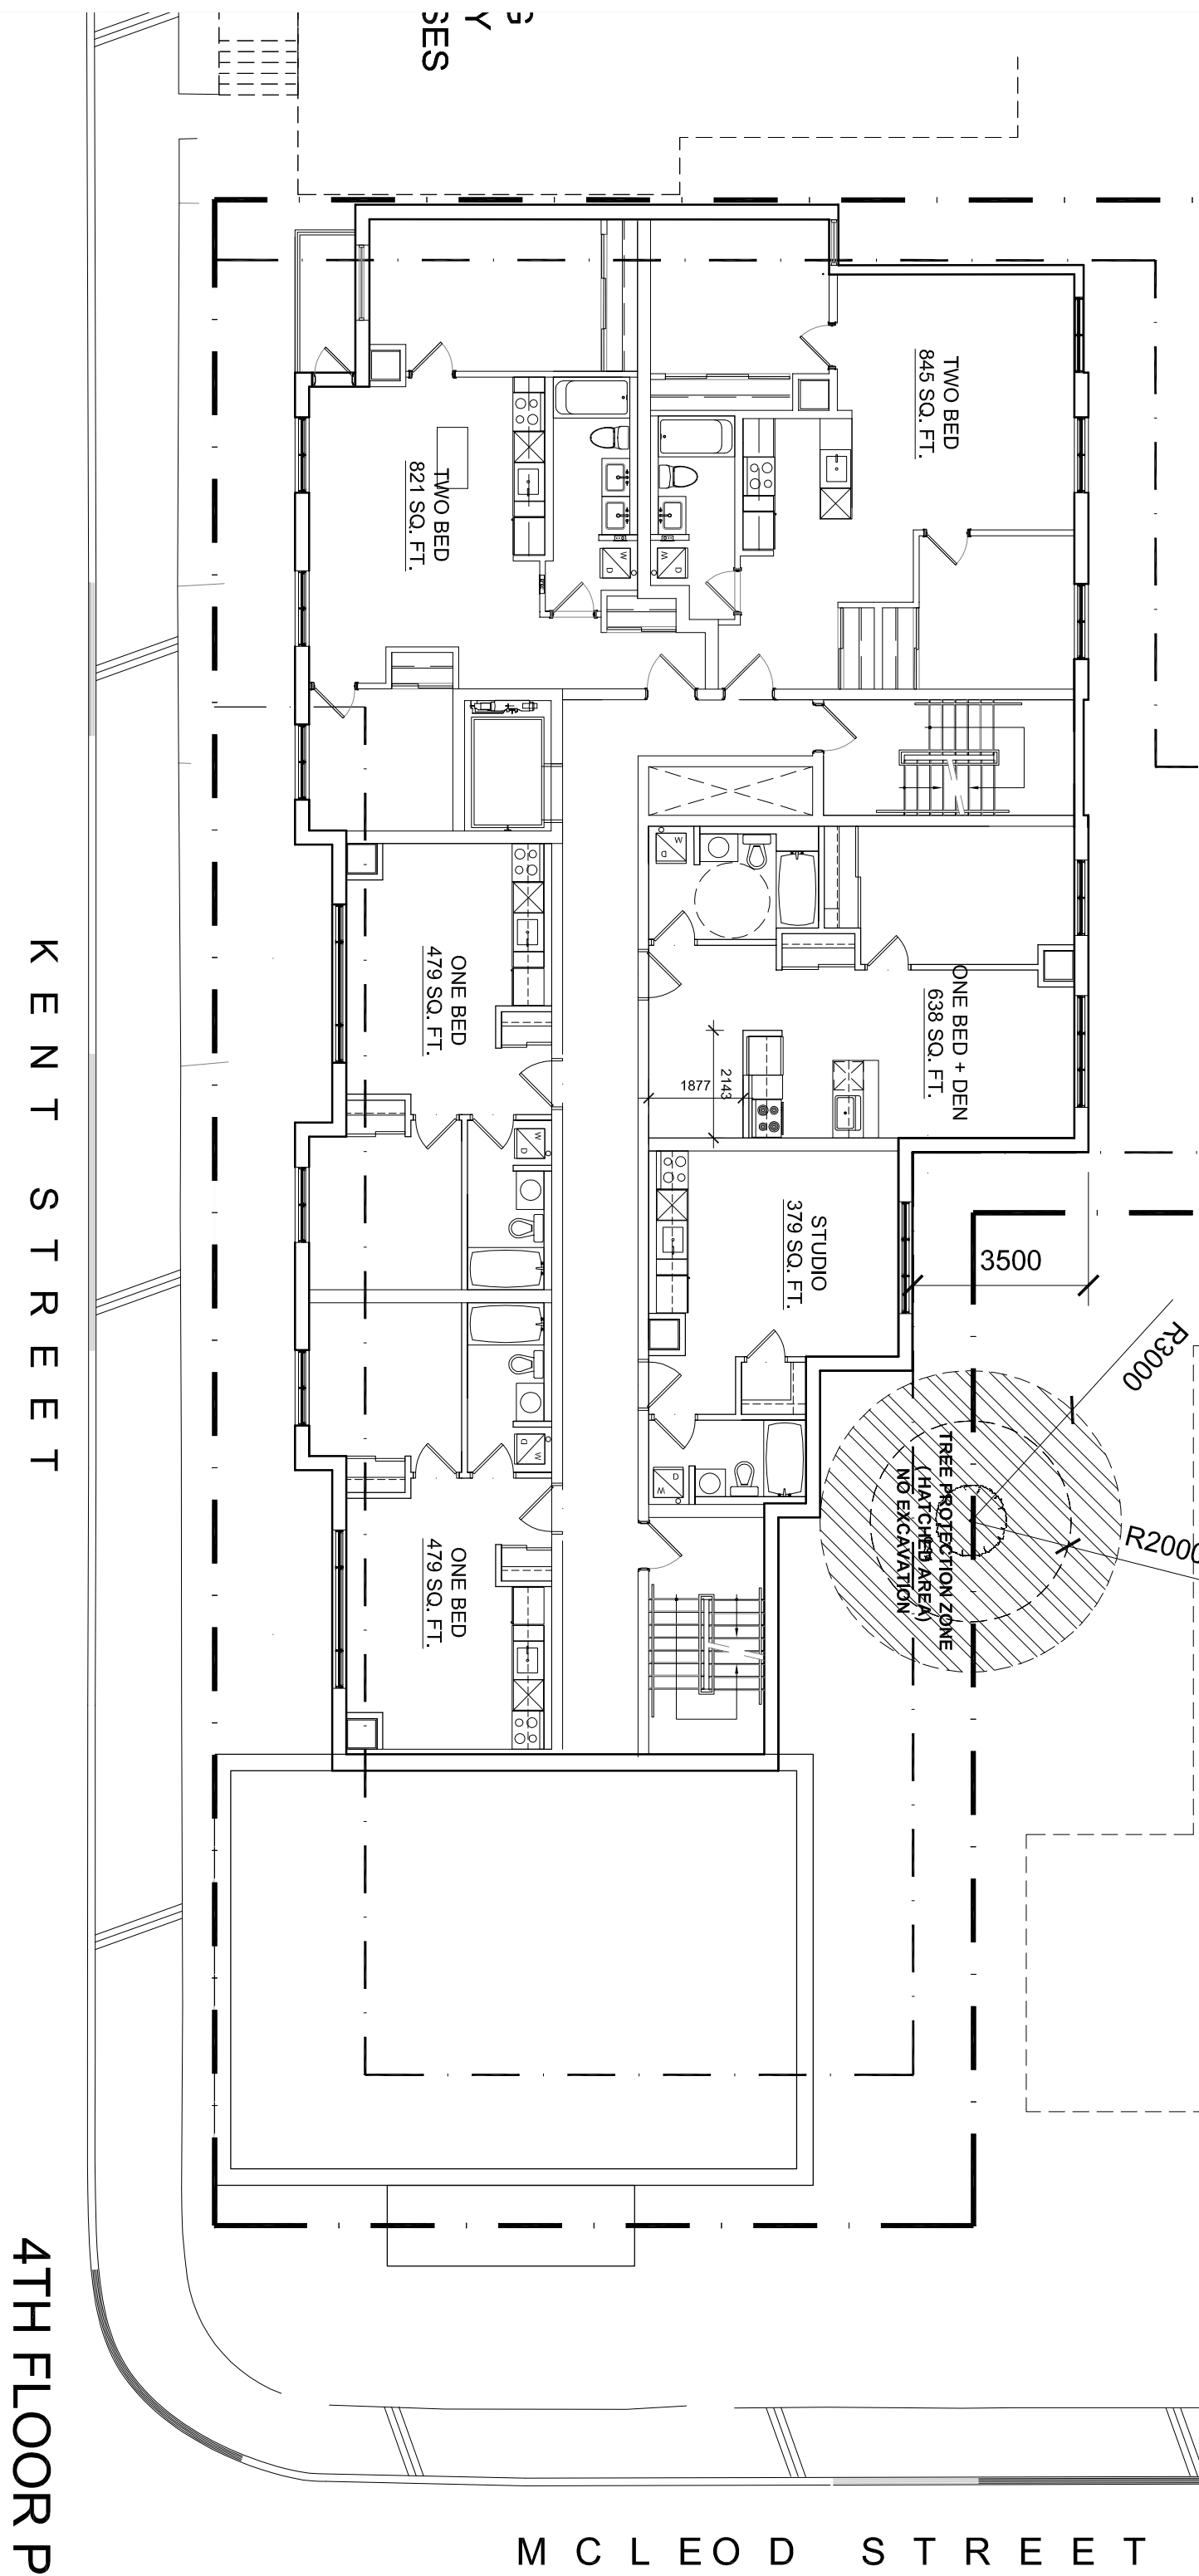


KENT STREET
4TH FLOOR PLAN
MCLEOD STREET

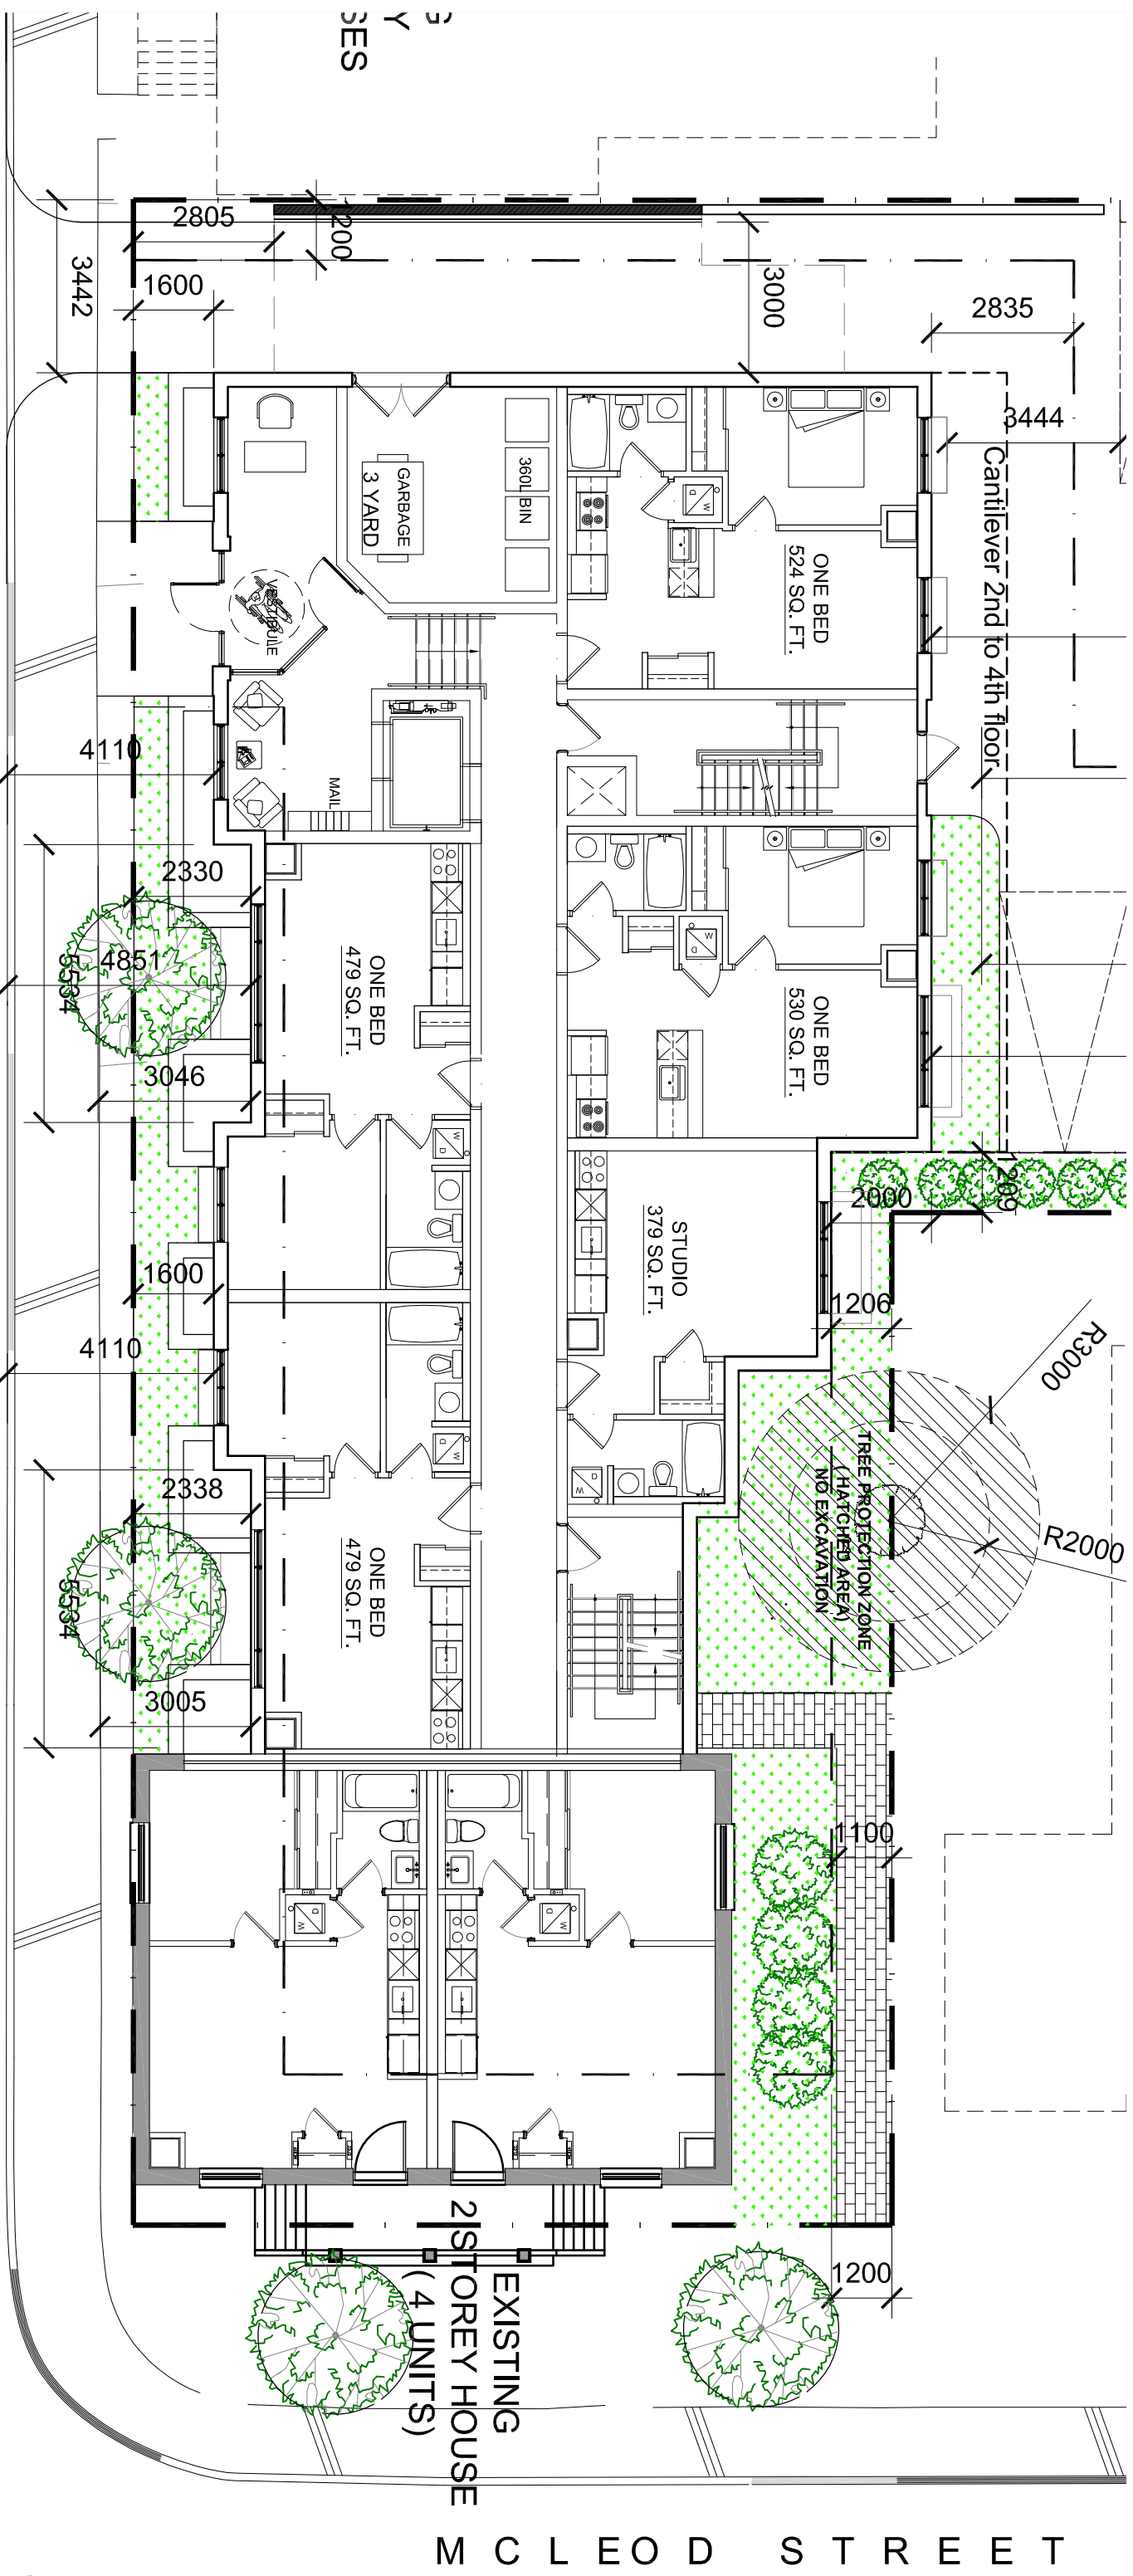

KENT STREET
GROUND FLOOR PLAN
MCLEOD STREET

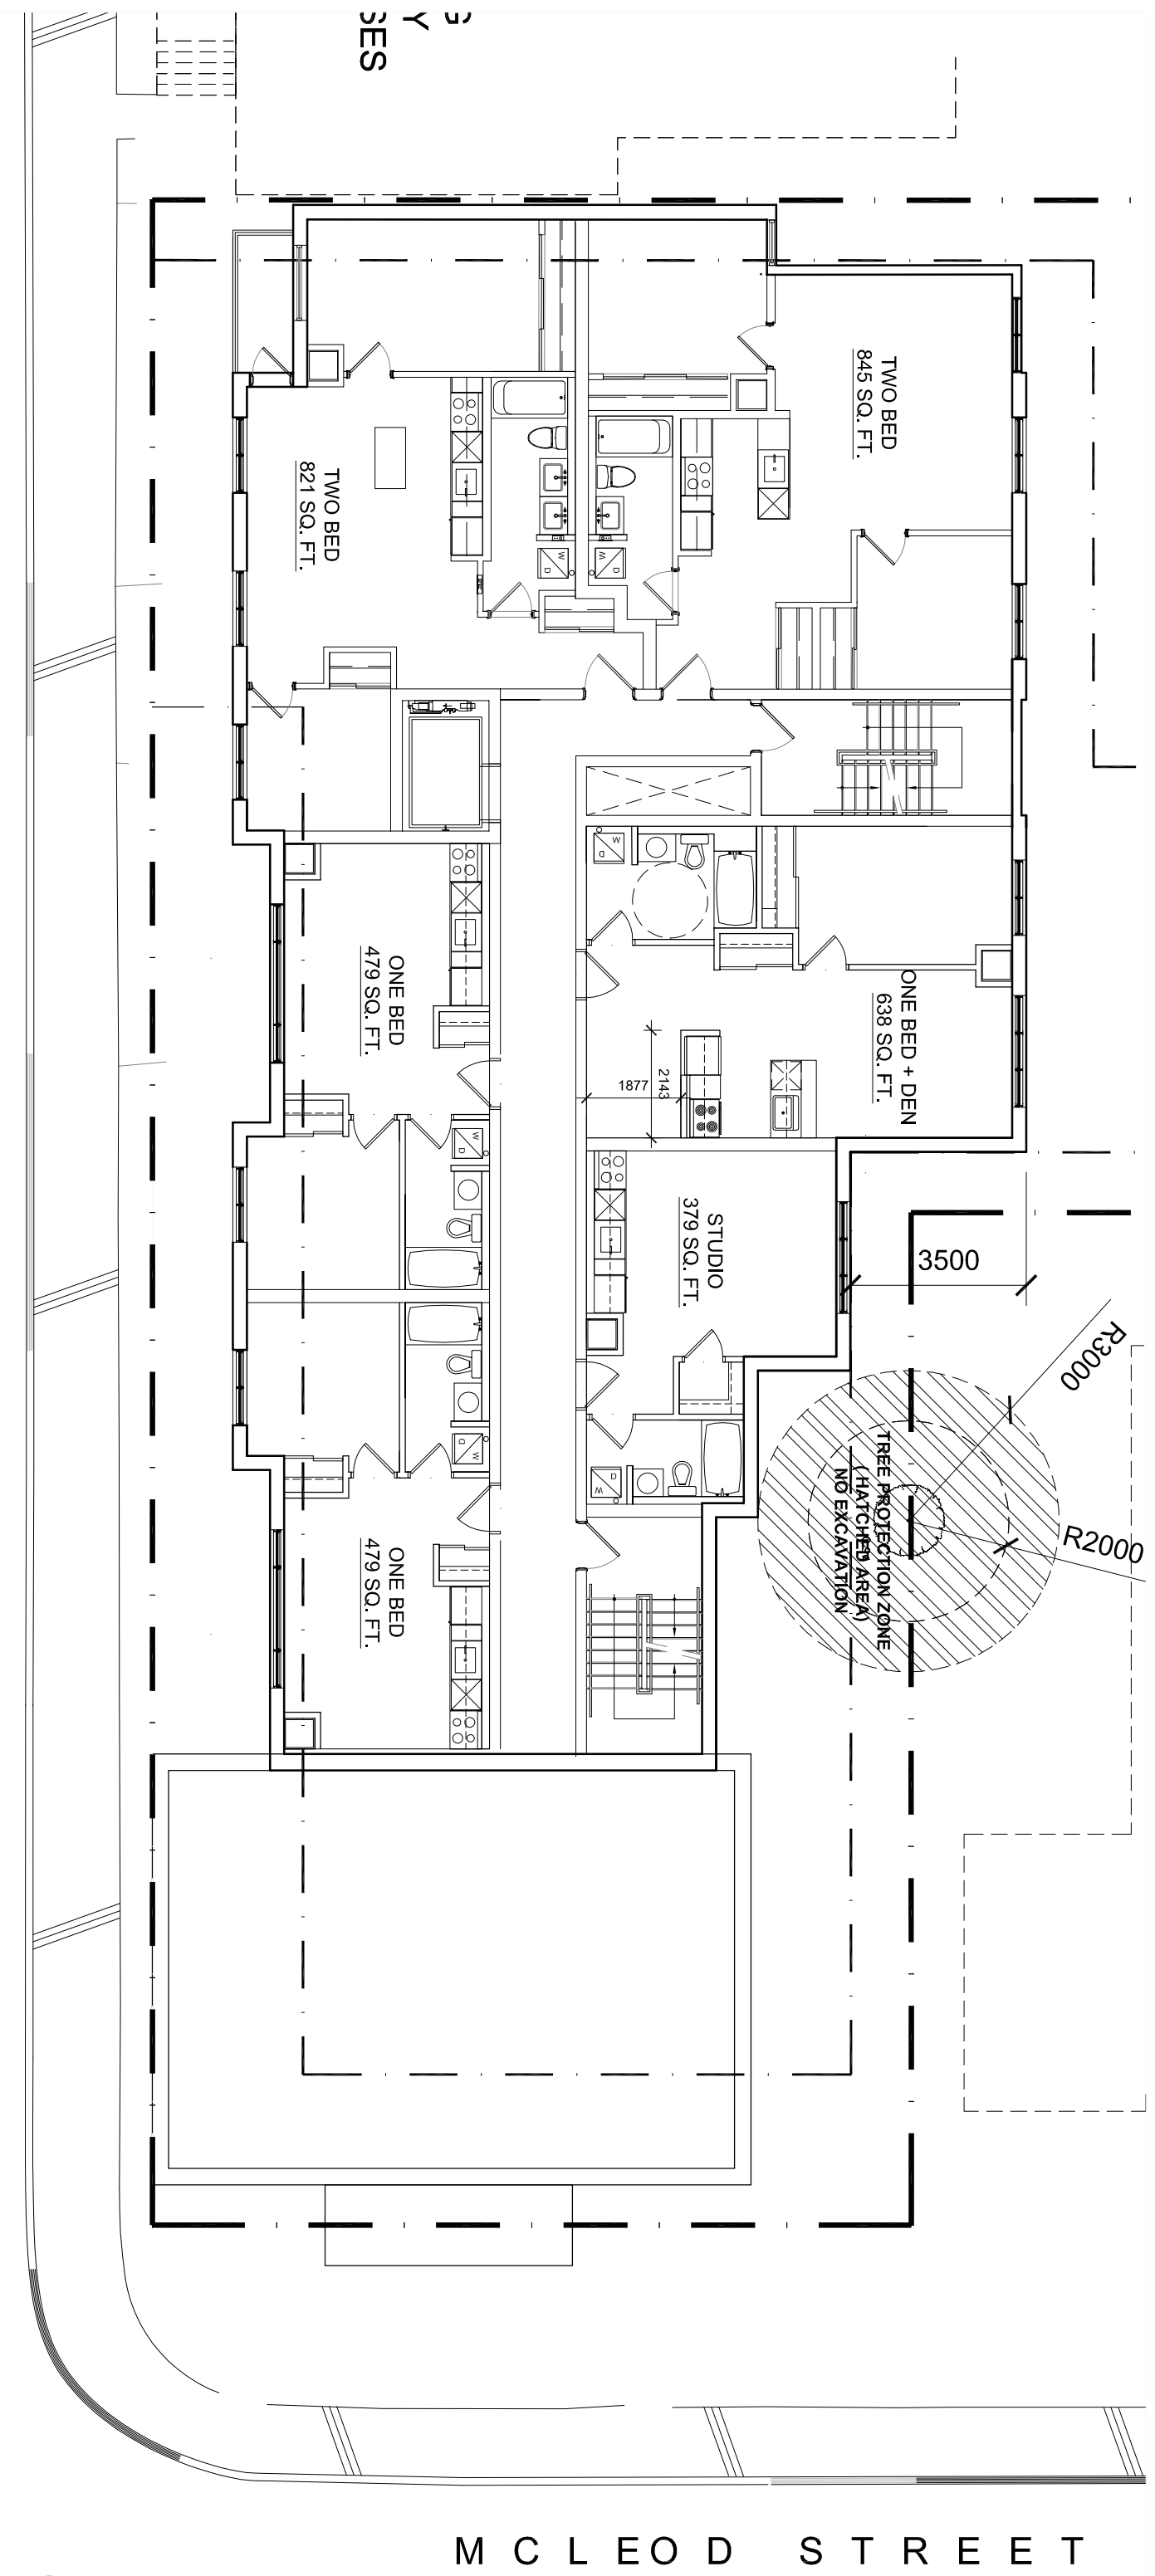

KENT STREET
3RD FLOOR PLAN
MCLEOD STREET

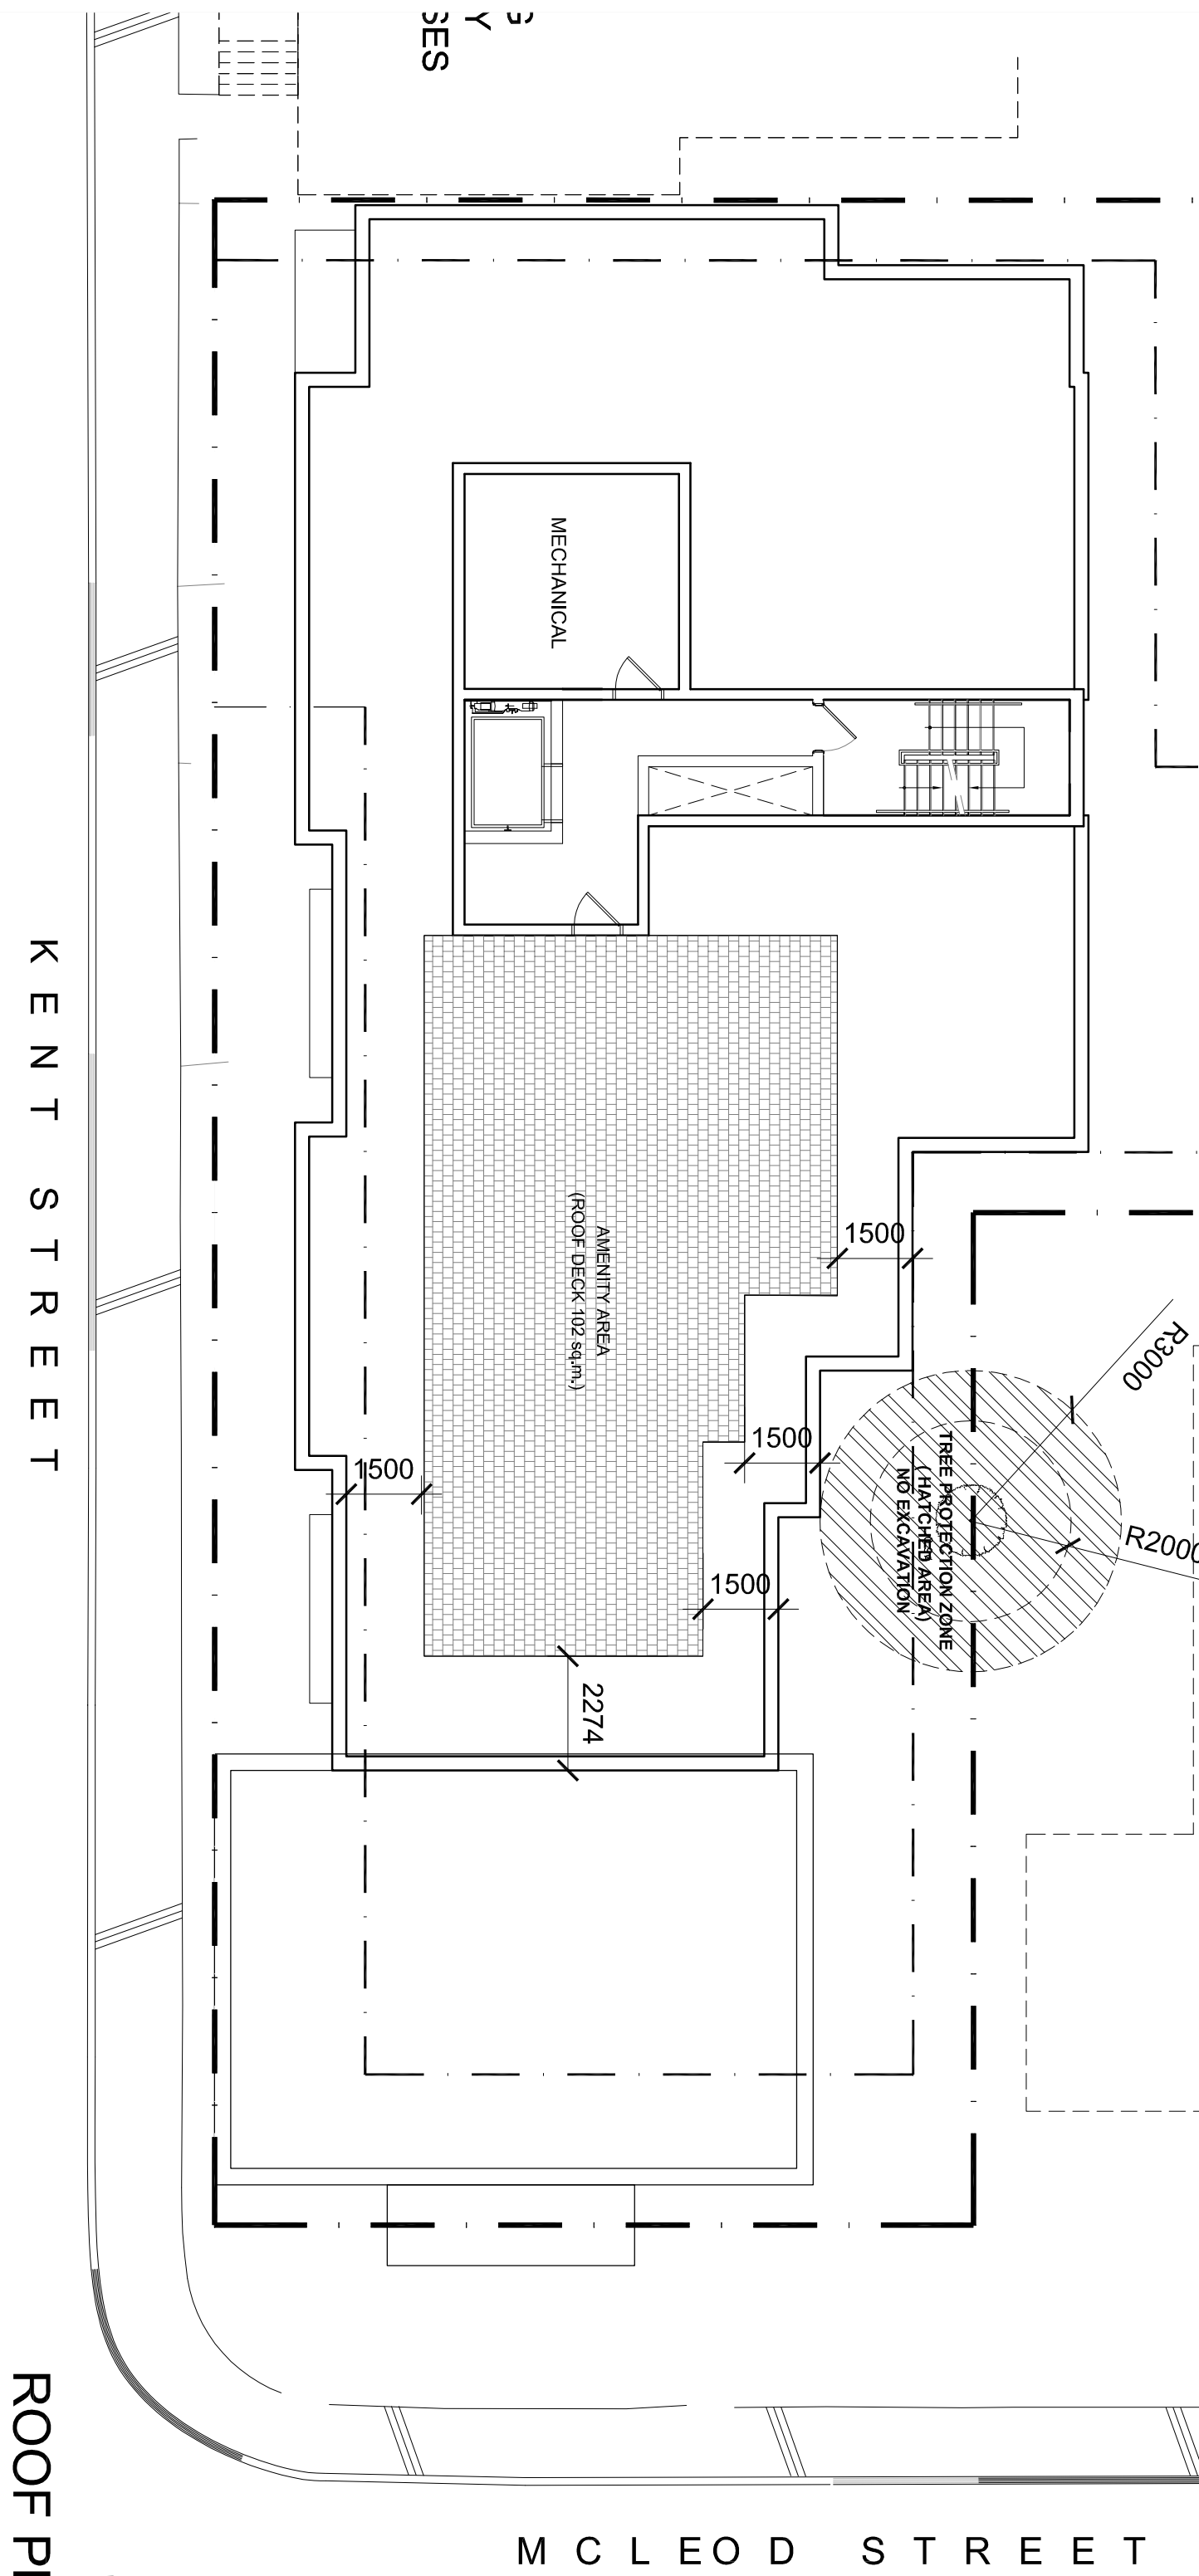

KENT STREET
ROOF PLAN
MCLEOD STREET