


*PERMACON - Aria Stone  
Melville® Collection  
Heron*




*GLEN-GERY BRICK  
WA11-9003 Black Pearl  
Engobe Style*

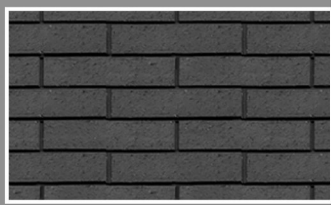

*CANEXEL  
Barnwood / Nature*



*Roofing Shingles  
IKO - Cambridge  
Charcoal Grey*

 


*Fascia & Soffit  
Charcoal Color*


**MATTINO DEVELOPMENTS INC.**  
285 MOUNTSHANNON  
OTTAWA, ON

*Pierre J. Tabet architecte*  
167 De Roquebrune, Gatineau QC  
Tel.819.568.3994 / Cell.613.797.5375  
[pierretabetarchitecte@gmail.com](mailto:pierretabetarchitecte@gmail.com)



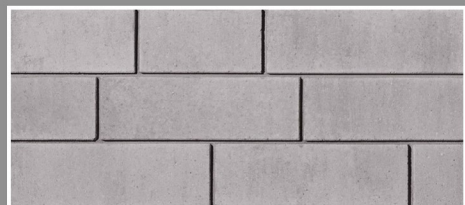

*PERMACON - Aria Stone  
Melville® Collection  
Heron*

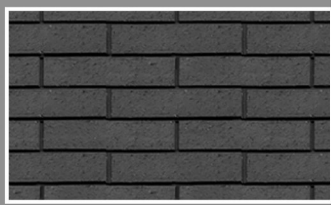


*GLEN-GERY BRICK  
WA11-9003 Black Pearl  
Engobe Style*



*CANEXEL  
Barnwood / Nature*



*Roofing Shingles  
IKO - Cambridge  
Charcoal Grey*

 

*Fascia & Soffit  
Charcoal Color*

**MATTINO DEVELOPMENTS INC.**  
285 MOUNTSHANNON  
OTTAWA, ON

*Pierre J. Tabet architecte*  
167 De Roquebrune, Gatineau QC  
Tel.819.568.3994 / Cell.613.797.5375  
[pierretabetarchitecte@gmail.com](mailto:pierretabetarchitecte@gmail.com)





Pierre J. Tabet *architect*

167 Rue De Roquebrune, Gatineau Qc J8T 7Y6  
Tel. : 819-568-3994 / 613-797-5375 Fax : 819-246 4312  
E-Mail : pierre.tabet@hotmail.com

Copyright Reserved  
The Contractor shall verify and be responsible for all dimensions. DO NOT scale the drawing - any errors or omissions shall be reported to Pierre Tabet architect without delay.  
The Copyrights to all designs and drawings are the property of Pierre Tabet Architect. Reproduction or use for any purpose other than that authorized by Pierre Tabet Architect is forbidden.

6			
5			
4			
3			
2			
1			
Revision	By	Appd.	YY.MM.DD
6			
5			
4			
3			
2			
1	SITE PLAN CONTROL	S.B.	P.T. 18.11.07
Issued	By	Appd.	YY.MM.DD



Project  
**MATTINO HOMES**  
20 CONDO UNITS BUILDING  
285 MOUNTSHANNON,  
OTTAWA, ON

Title  
**WEST ELEVATION**

Project #	Scale	Date
Revision	1/8" - 1'-0"	2018-07-11
0	Sheet	Drawing #
		A -200



6			
5			
4			
3			
2			
1			
Revision	By	Appd.	YY.MM.DD

6			
5			
4			
3			
2			
1	SITE PLAN CONTROL	S.B.	P.T.
Issued	By	Appd.	18.11.07



Project  
**MATTINO HOMES**  
20 CONDO UNITS BUILDING  
285 MOUNTSHANNON,  
OTTAWA, ON

Title  
**NORTH ELEVATION**

Project #	Scale	Date
Revision	1/8" - 1'-0"	2018-07-11
0	Sheet	Drawing #
		A-210



6			
5			
4			
3			
2			
1			
Revision	By	Appd.	YY.MM.DD

6			
5			
4			
3			
2			
1	SITE PLAN CONTROL	S.B.	P.T. 18.11.07
Issued	By	Appd.	YY.MM.DD



Project  
**MATTINO HOMES**  
20 CONDO UNITS BUILDING  
285 MOUNTSHANNON,  
OTTAWA, ON

Title  
**SOUTH ELEVATION**

Project #	Scale	Date
Revision	1/8" - 1'-0"	2018-07-11
0	Sheet	Drawing #
		A -220



Pierre J. Tabet *architect*

167 Rue De Roquebrune, Gatineau Qc J8T 7Y6  
Tel. : 819-568-3994 / 613-797-5375 Fax : 819-246 4312  
E-Mail : pierre.tabet@hotmail.com

Copyright Reserved  
The Contractor shall verify and be responsible for all dimensions. DO NOT scale the drawing - any errors or omissions shall be reported to Pierre Tabet architect without delay.  
The Copyrights to all designs and drawings are the property of Pierre Tabet Architect. Reproduction or use for any purpose other than that authorized by Pierre Tabet Architect is forbidden.


6			
5			
4			
3			
2			
1			
Revision	By	Appd.	YY.MM.DD
6			
5			
4			
3			
2			
1	SITE PLAN CONTROL	S.B.	P.T. 18.11.07
Issued	By	Appd.	YY.MM.DD



Project  
**MATTINO HOMES**  
20 CONDO UNITS BUILDING  
285 MOUNTSHANNON,  
OTTAWA, ON

Title  
**EAST ELEVATION**

Project #	Scale	Date
Revision	1/8" - 1'-0"	2018-07-11
0	Sheet	Drawing #
		A -230

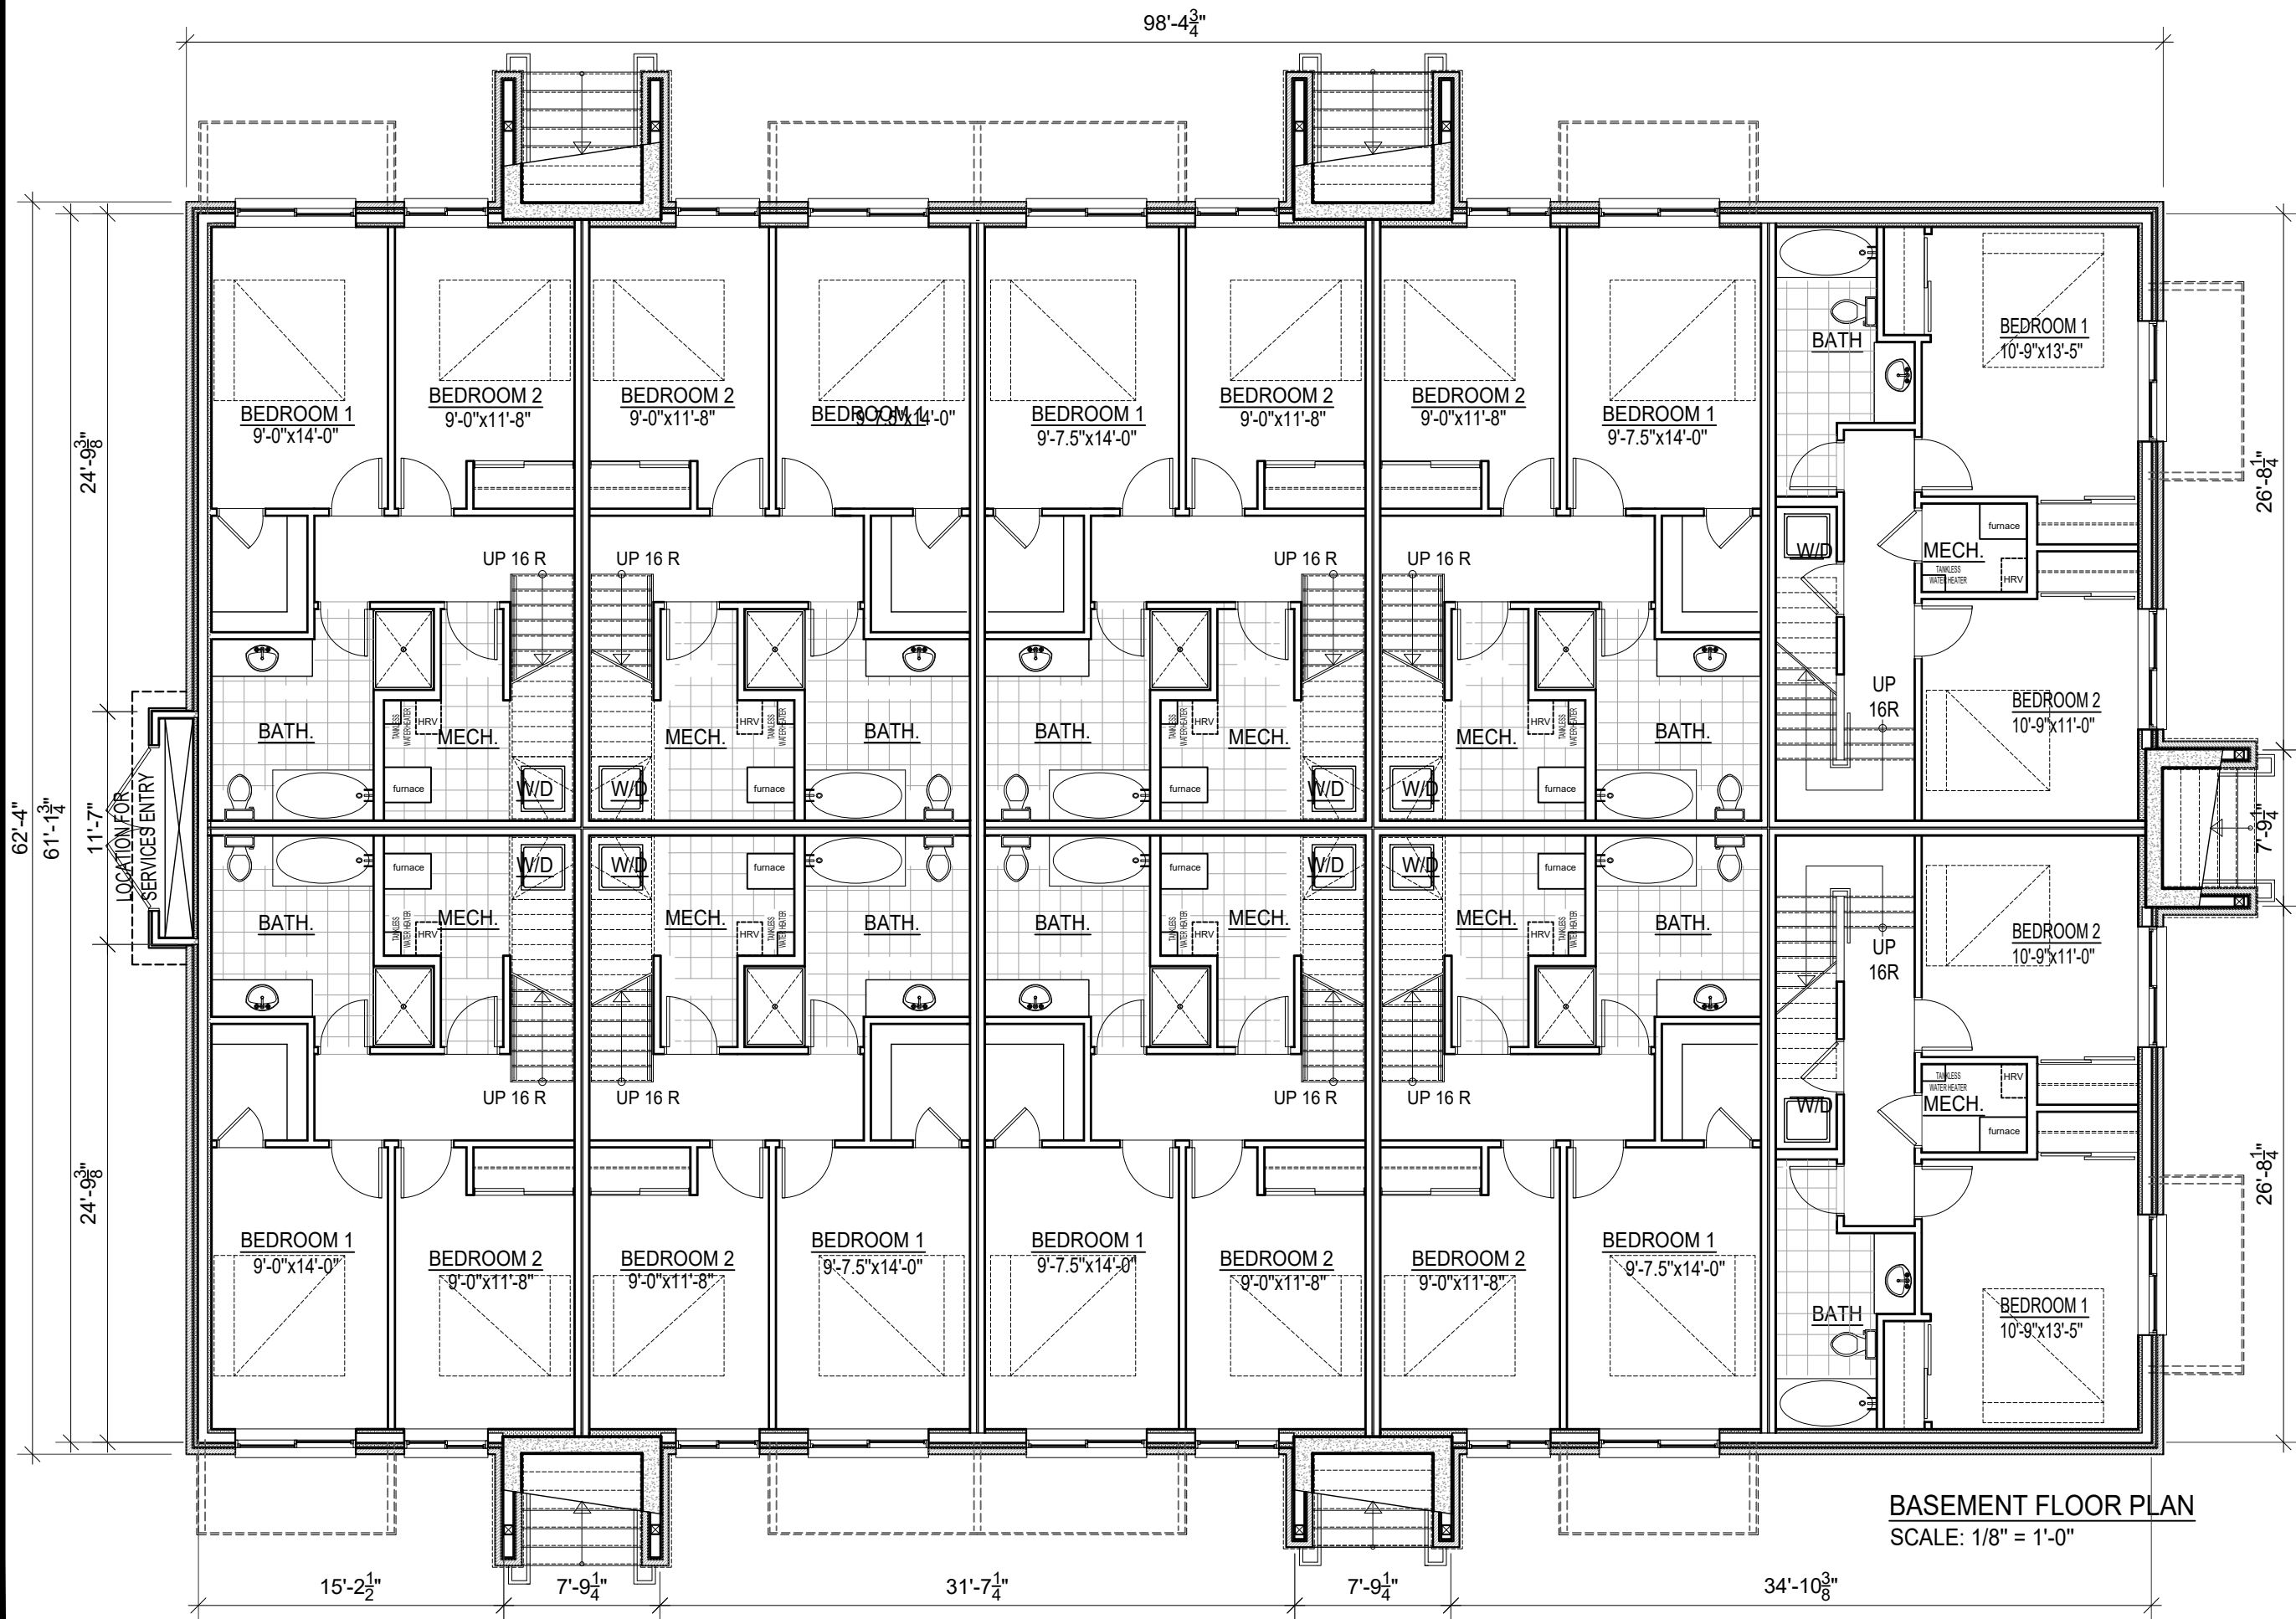


**BASEMENT FLOOR PLAN**  
SCALE: 1/8" = 1'-0"

Pierre J. Tabet architect  
167 Rue De Roquebrune, Gatineau Qc J8T 7Y6  
Tel. : 819-568-3994 / 613-797-5375 Fax : 819-246 4312  
E-Mail : pierre.tabet@hotmail.com

Copyright Reserved  
The Contractor shall verify and be responsible for all dimensions. DO NOT scale the drawing - any errors or omissions shall be reported to Pierre Tabet architect without delay.  
The Copyrights to all designs and drawings are the property of Pierre Tabet Architect. Reproduction or use for any purpose other than that authorized by Pierre Tabet Architect is forbidden.




6				
5				
4				
3				
2				
1				
Revision		By	Appd.	YY.MM.DD
6				
5				
4				
3				
2				
1	SITE PLAN CONTROL	S.B.	P.T.	18.11.07
Issued		By	Appd.	YY.MM.DD

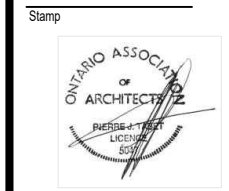

Project  
**MATTINO HOMES**  
20 CONDO UNITS BUILDING  
285 MOUNTSHANNON,  
OTTAWA, ON

Title  
**BASEMENT FLOOR PLAN**

Project #	Scale	Date
Revision	1/8" - 1'-0"	2018-07-11
0	Sheet	Drawing #
		A -300

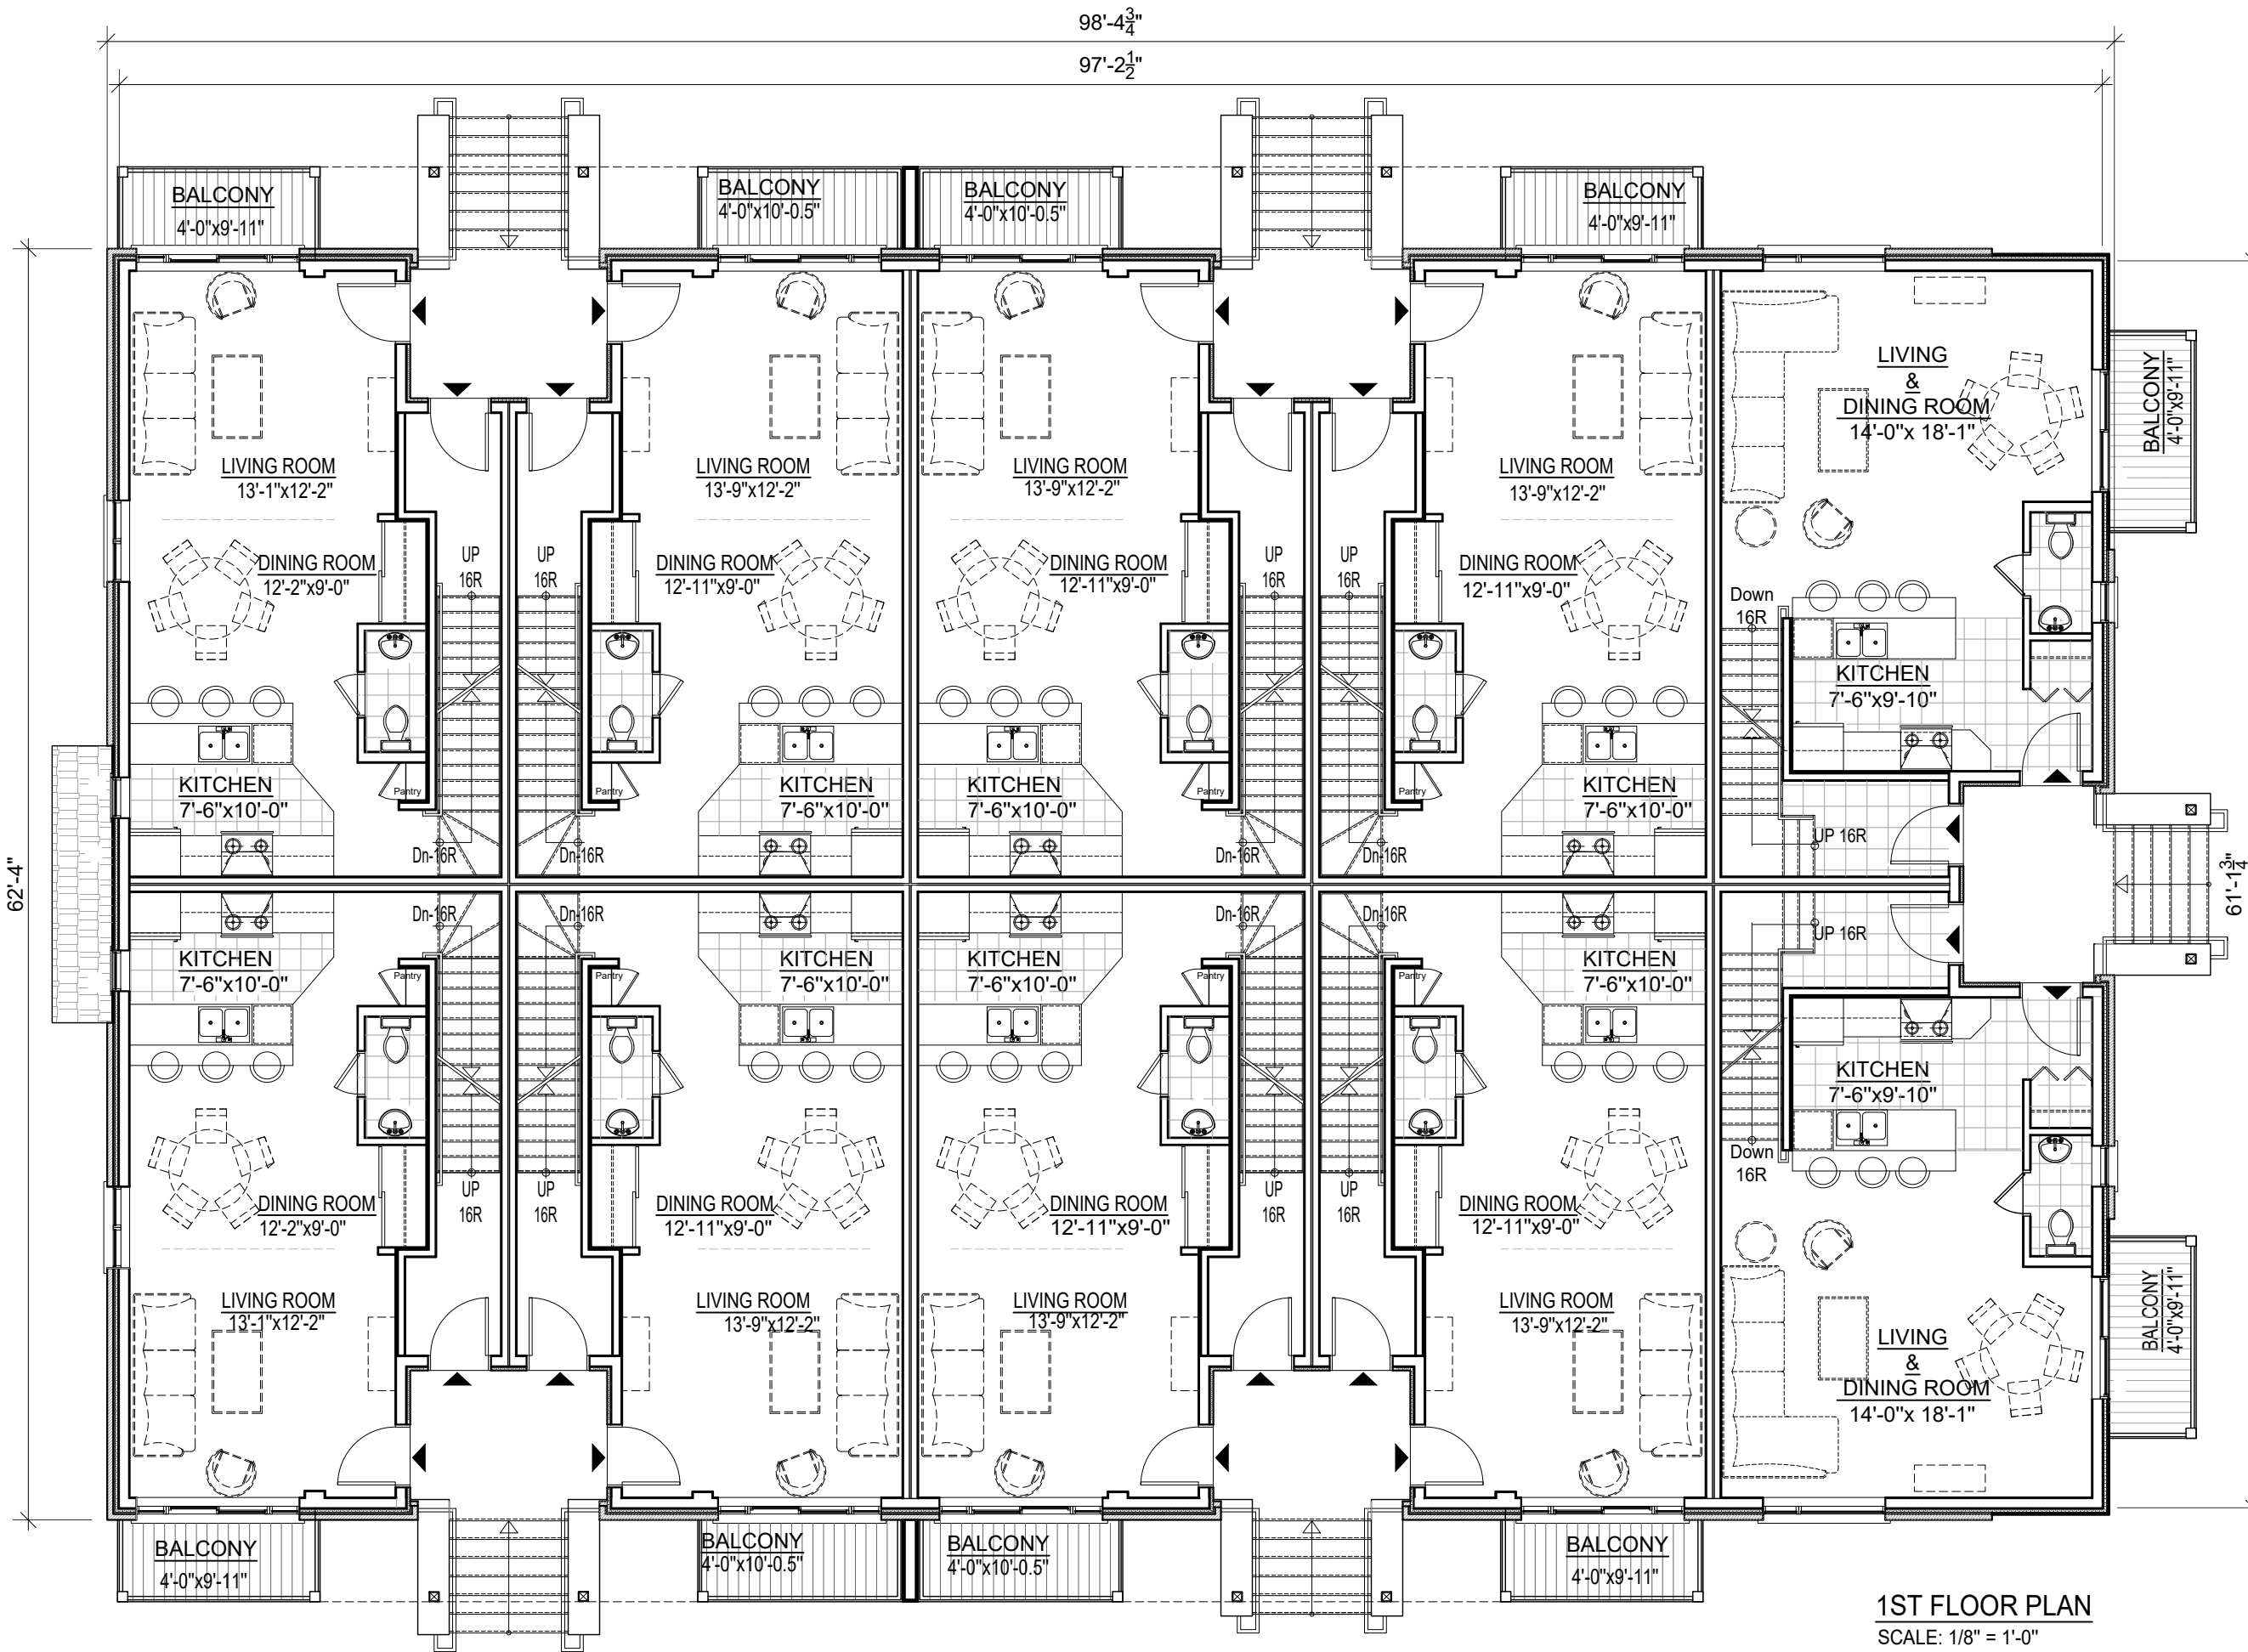

1ST FLOOR PLAN  
SCALE: 1/8" = 1'-0"

Pierre J. Tabet architect

167 Rue De Roquebrune, Gatineau Qc J8T 7Y6  
Tel. : 819-568-3994 / 613-797-5375 Fax : 819-246 4312  
E-Mail : pierre.tabet@hotmail.com

Copyright Reserved  
The Contractor shall verify and be responsible for all dimensions. DO NOT scale the drawing - any errors or omissions shall be reported to Pierre Tabet architect without delay.  
The Copyrights to all designs and drawings are the property of Pierre Tabet Architect. Reproduction or use for any purpose other than that authorized by Pierre Tabet Architect is forbidden.

6				
5				
4				
3				
2				
1				
Revision		By	Appd.	YY.MM.DD
6				
5				
4				
3				
2				
1	SITE PLAN CONTROL	S.B.	P.T.	18.11.07
Issued		By	Appd.	YY.MM.DD

Stamp

Project


**MATTINO HOMES**  
20 CONDO UNITS BUILDING  
285 MOUNTSHANNON,  
OTTAWA, ON

Title

**FIRST FLOOR PLAN**

Project #	Scale	Date
Revision	1/8" - 1'-0"	2018-07-11
0	Sheet	Drawing #
		A -310



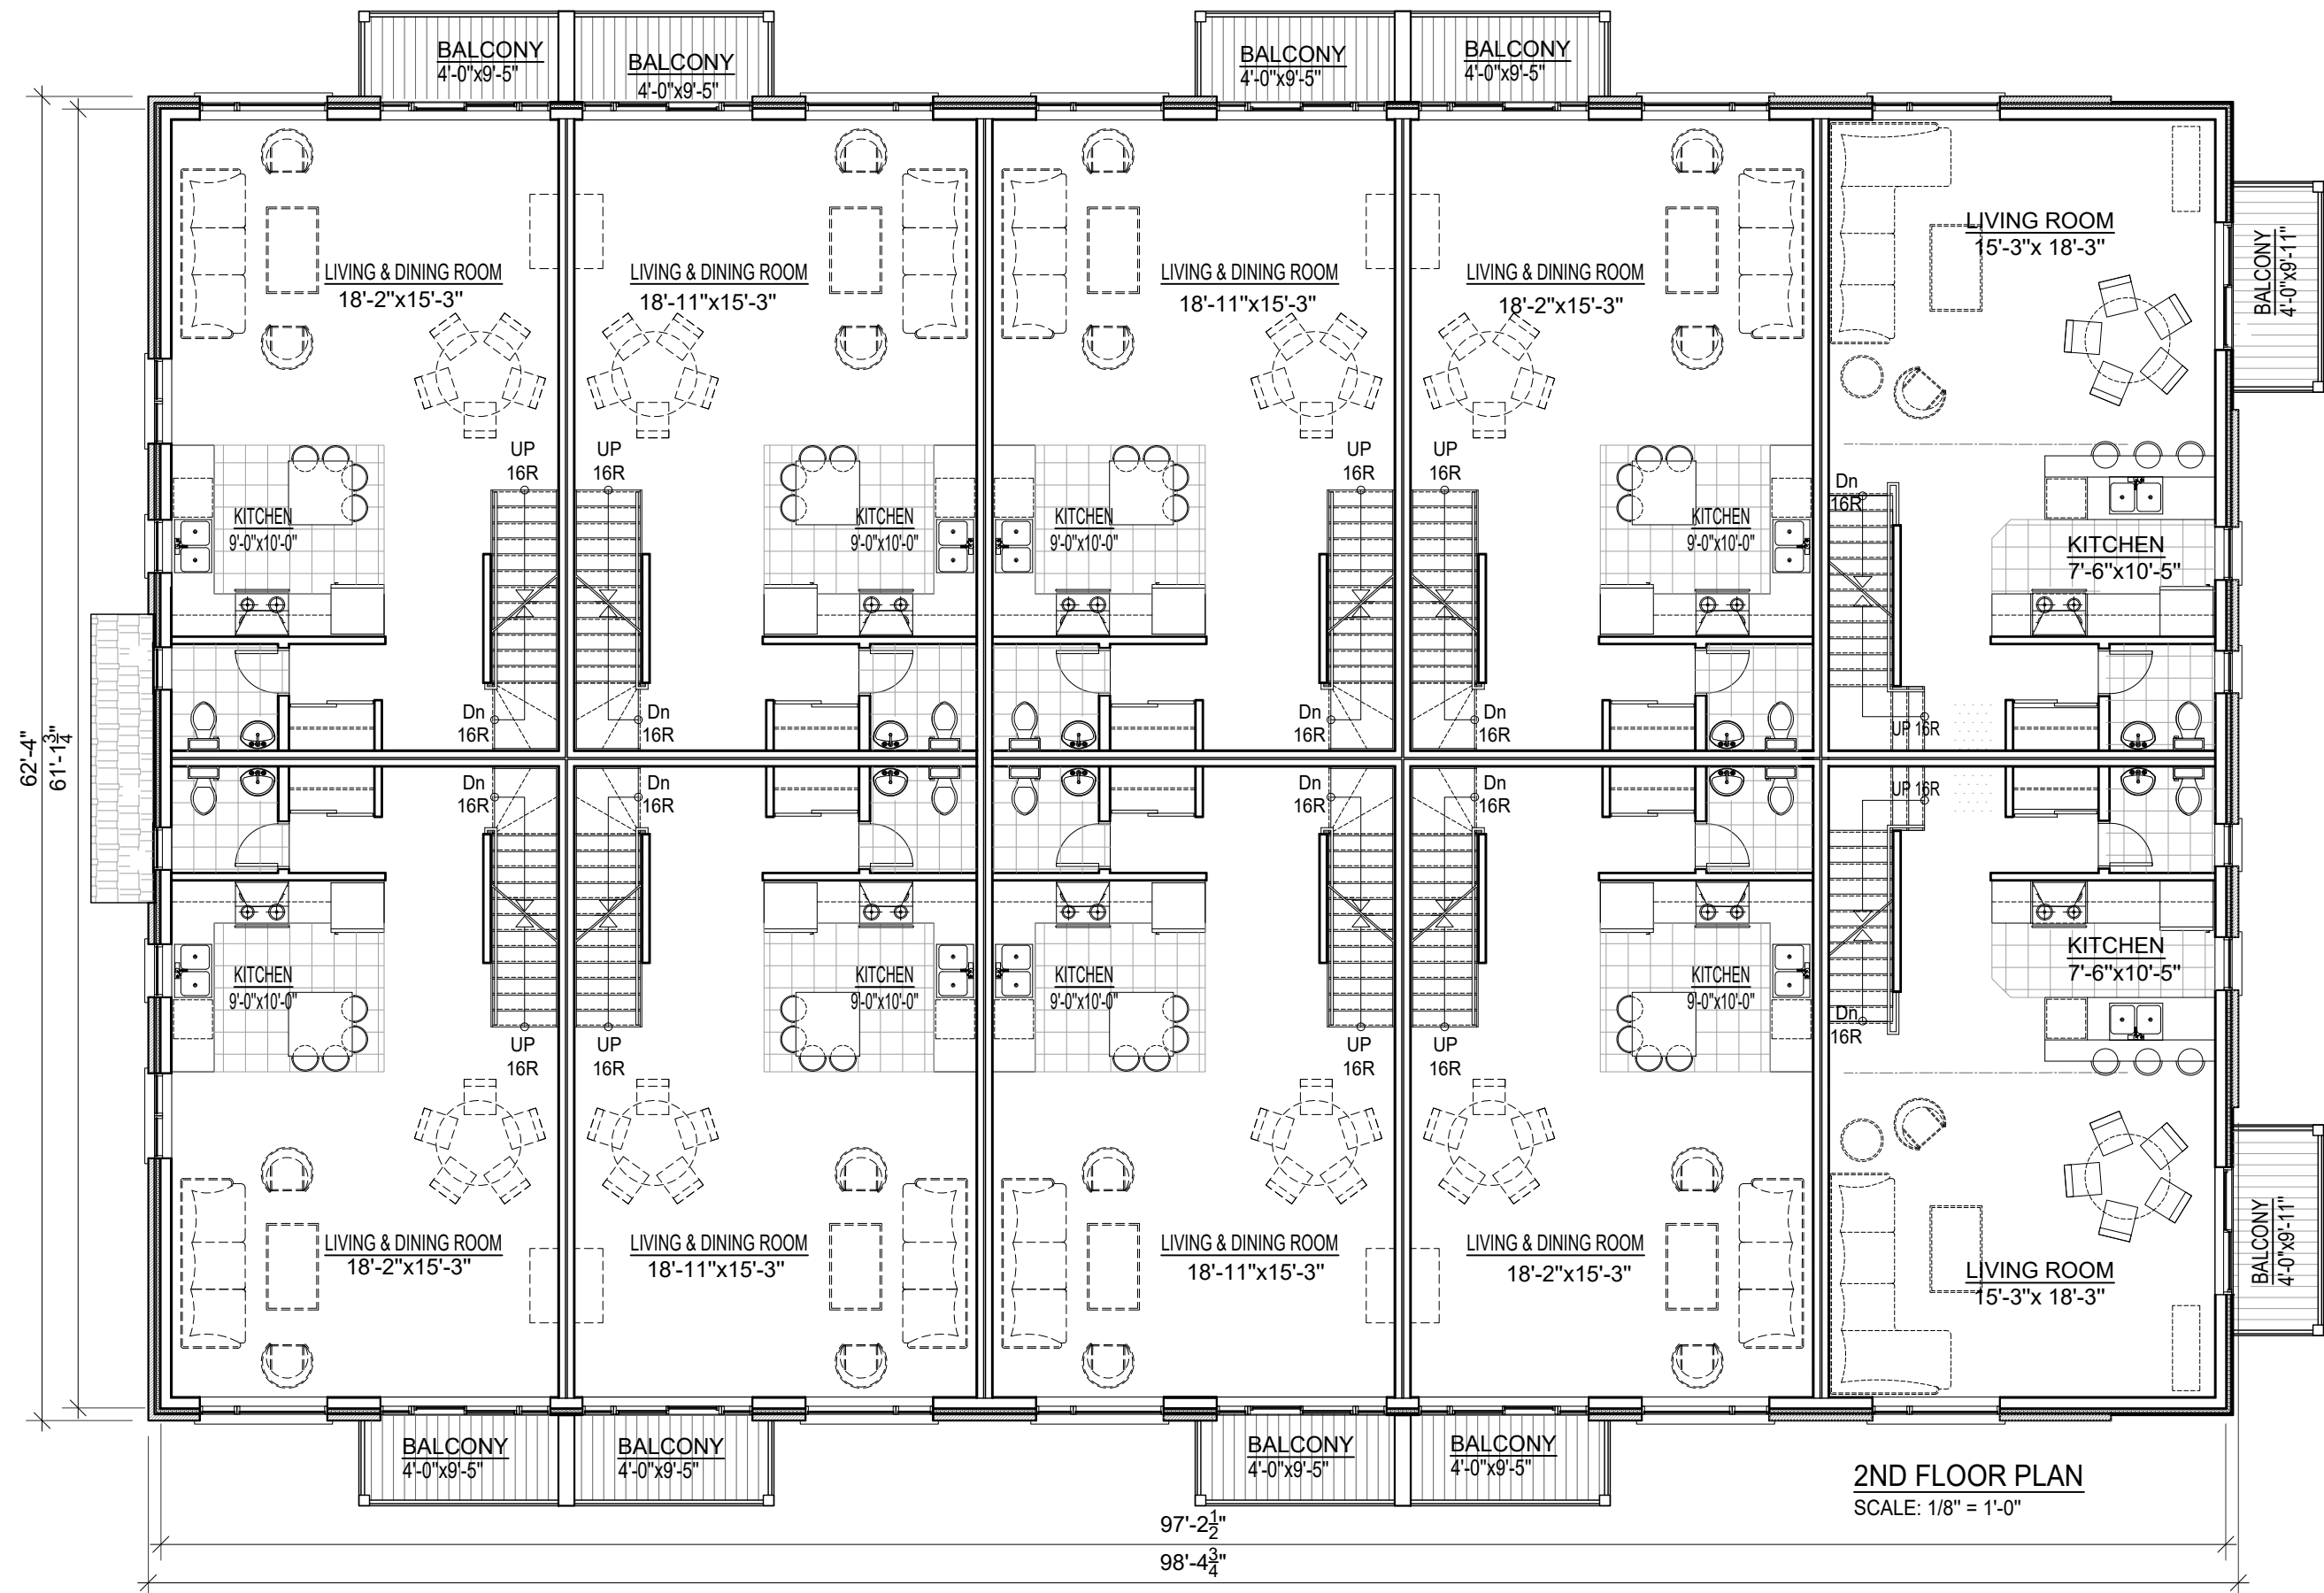

2ND FLOOR PLAN  
SCALE: 1/8" = 1'-0"

Pierre J. Tabet architect

167 Rue De Roquebrune, Gatineau Qc J8T 7Y6  
Tel. : 819-568-3994 / 613-797-5375 Fax : 819-246 4312  
E-Mail : pierre.tabet@hotmail.com

Copyright Reserved  
The Contractor shall verify and be responsible for all dimensions. DO NOT scale the drawing - any errors or omissions shall be reported to Pierre Tabet architect without delay.  
The Copyrights to all designs and drawings are the property of Pierre Tabet Architect. Reproduction or use for any purpose other than that authorized by Pierre Tabet Architect is forbidden.



6			
5			
4			
3			
2			
1			
Revision	By	Appd.	YY.MM.DD
6			
5			
4			
3			
2			
1	SITE PLAN CONTROL	S.B.	P.T. 18.11.07
Issued	By	Appd.	YY.MM.DD




Project  
**MATTINO HOMES**  
20 CONDO UNITS BUILDING  
285 MOUNTSHANNON,  
OTTAWA, ON

Title  
**SECOND FLOOR PLAN**

Project #	Scale	Date
Revision	1/8" - 1'-0"	2018-07-11
0	Sheet	Drawing #
		A -320


Copyright Reserved  
The Contractor shall verify and be responsible for all dimensions. DO NOT scale the drawing - any errors or omissions shall be reported to Pierre Tabet architect without delay.  
The Copyrights to all designs and drawings are the property of Pierre Tabet Architect. Reproduction or use for any purpose other than that authorized by Pierre Tabet Architect is forbidden.

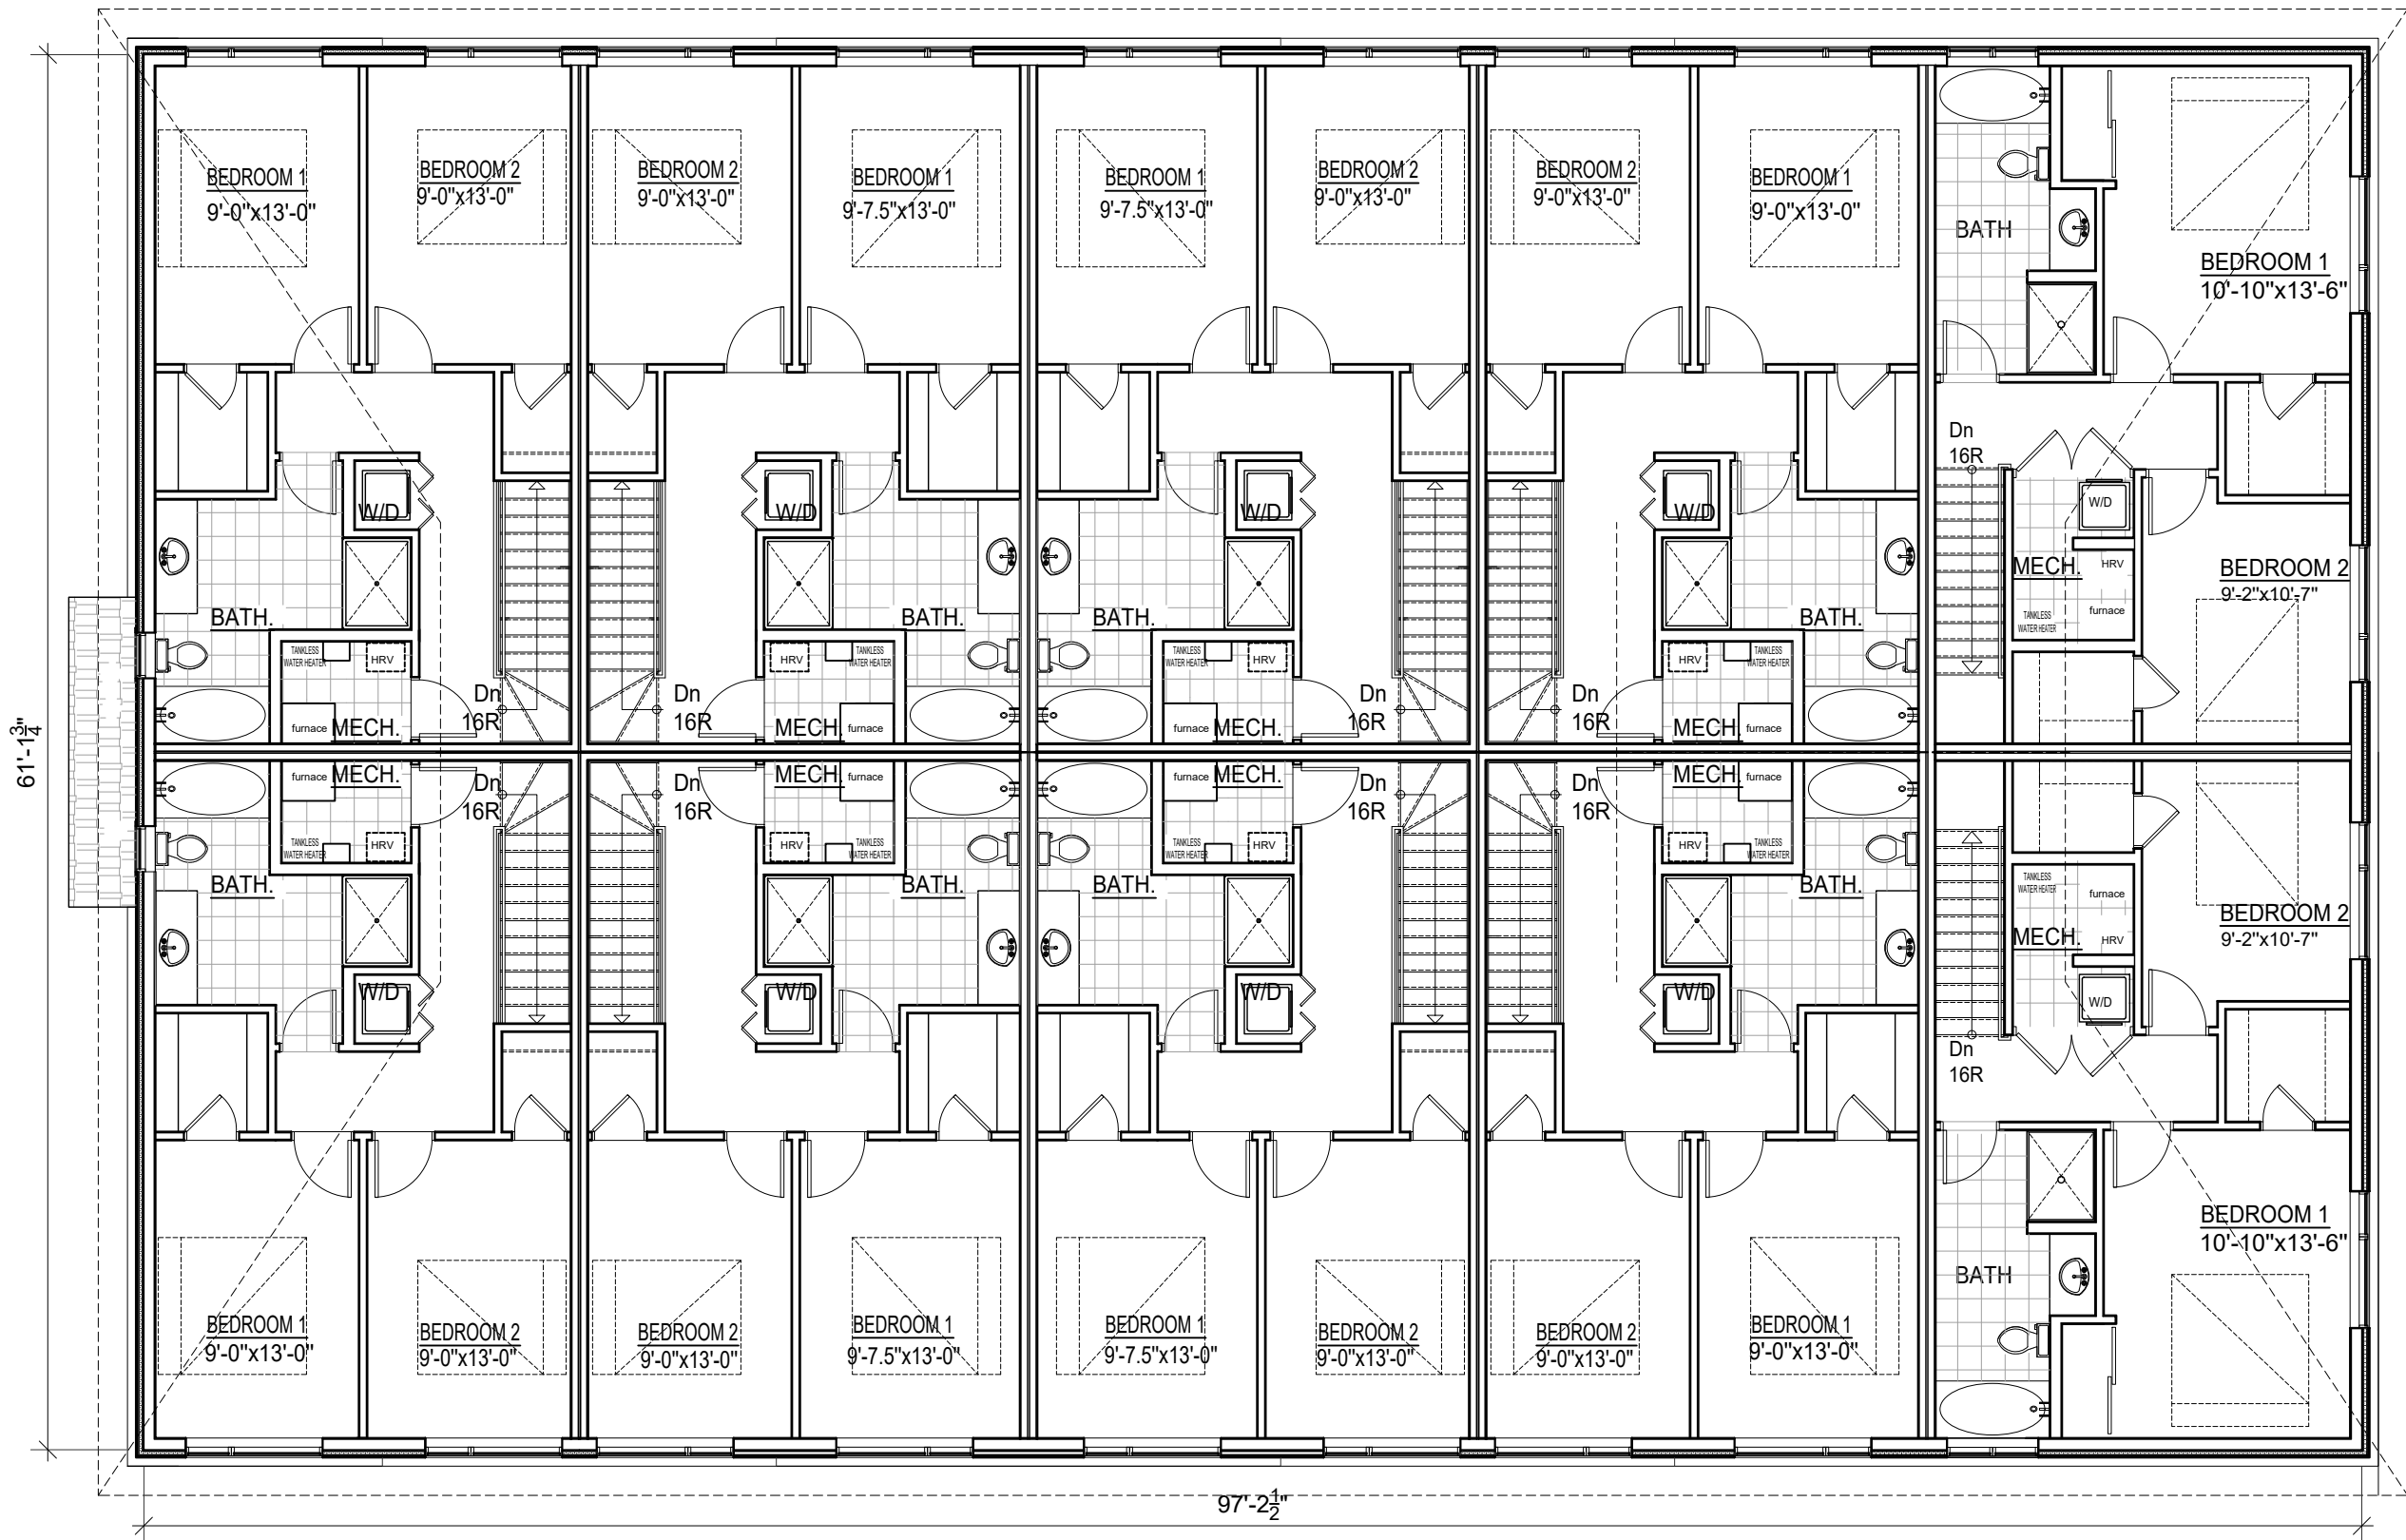

3RD FLOOR PLAN  
SCALE: 1/8" = 1'-0"



6				
5				
4				
3				
2				
1				
Revision		By	Appd.	YY.MM.DD
6				
5				
4				
3				
2				
1	SITE PLAN CONTROL	S.B.	P.T.	18.11.07
Issued		By	Appd.	YY.MM.DD

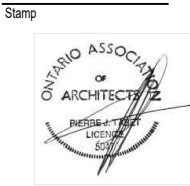


Project  
**MATTINO HOMES**  
20 CONDO UNITS BUILDING  
285 MOUNTSHANNON,  
OTTAWA, ON

Title

THIRD FLOOR PLAN

Project #	Scale	Date
Revision	1/8" = 1'-0"	2018-07-11
0	Sheet	Drawing #
		A -330



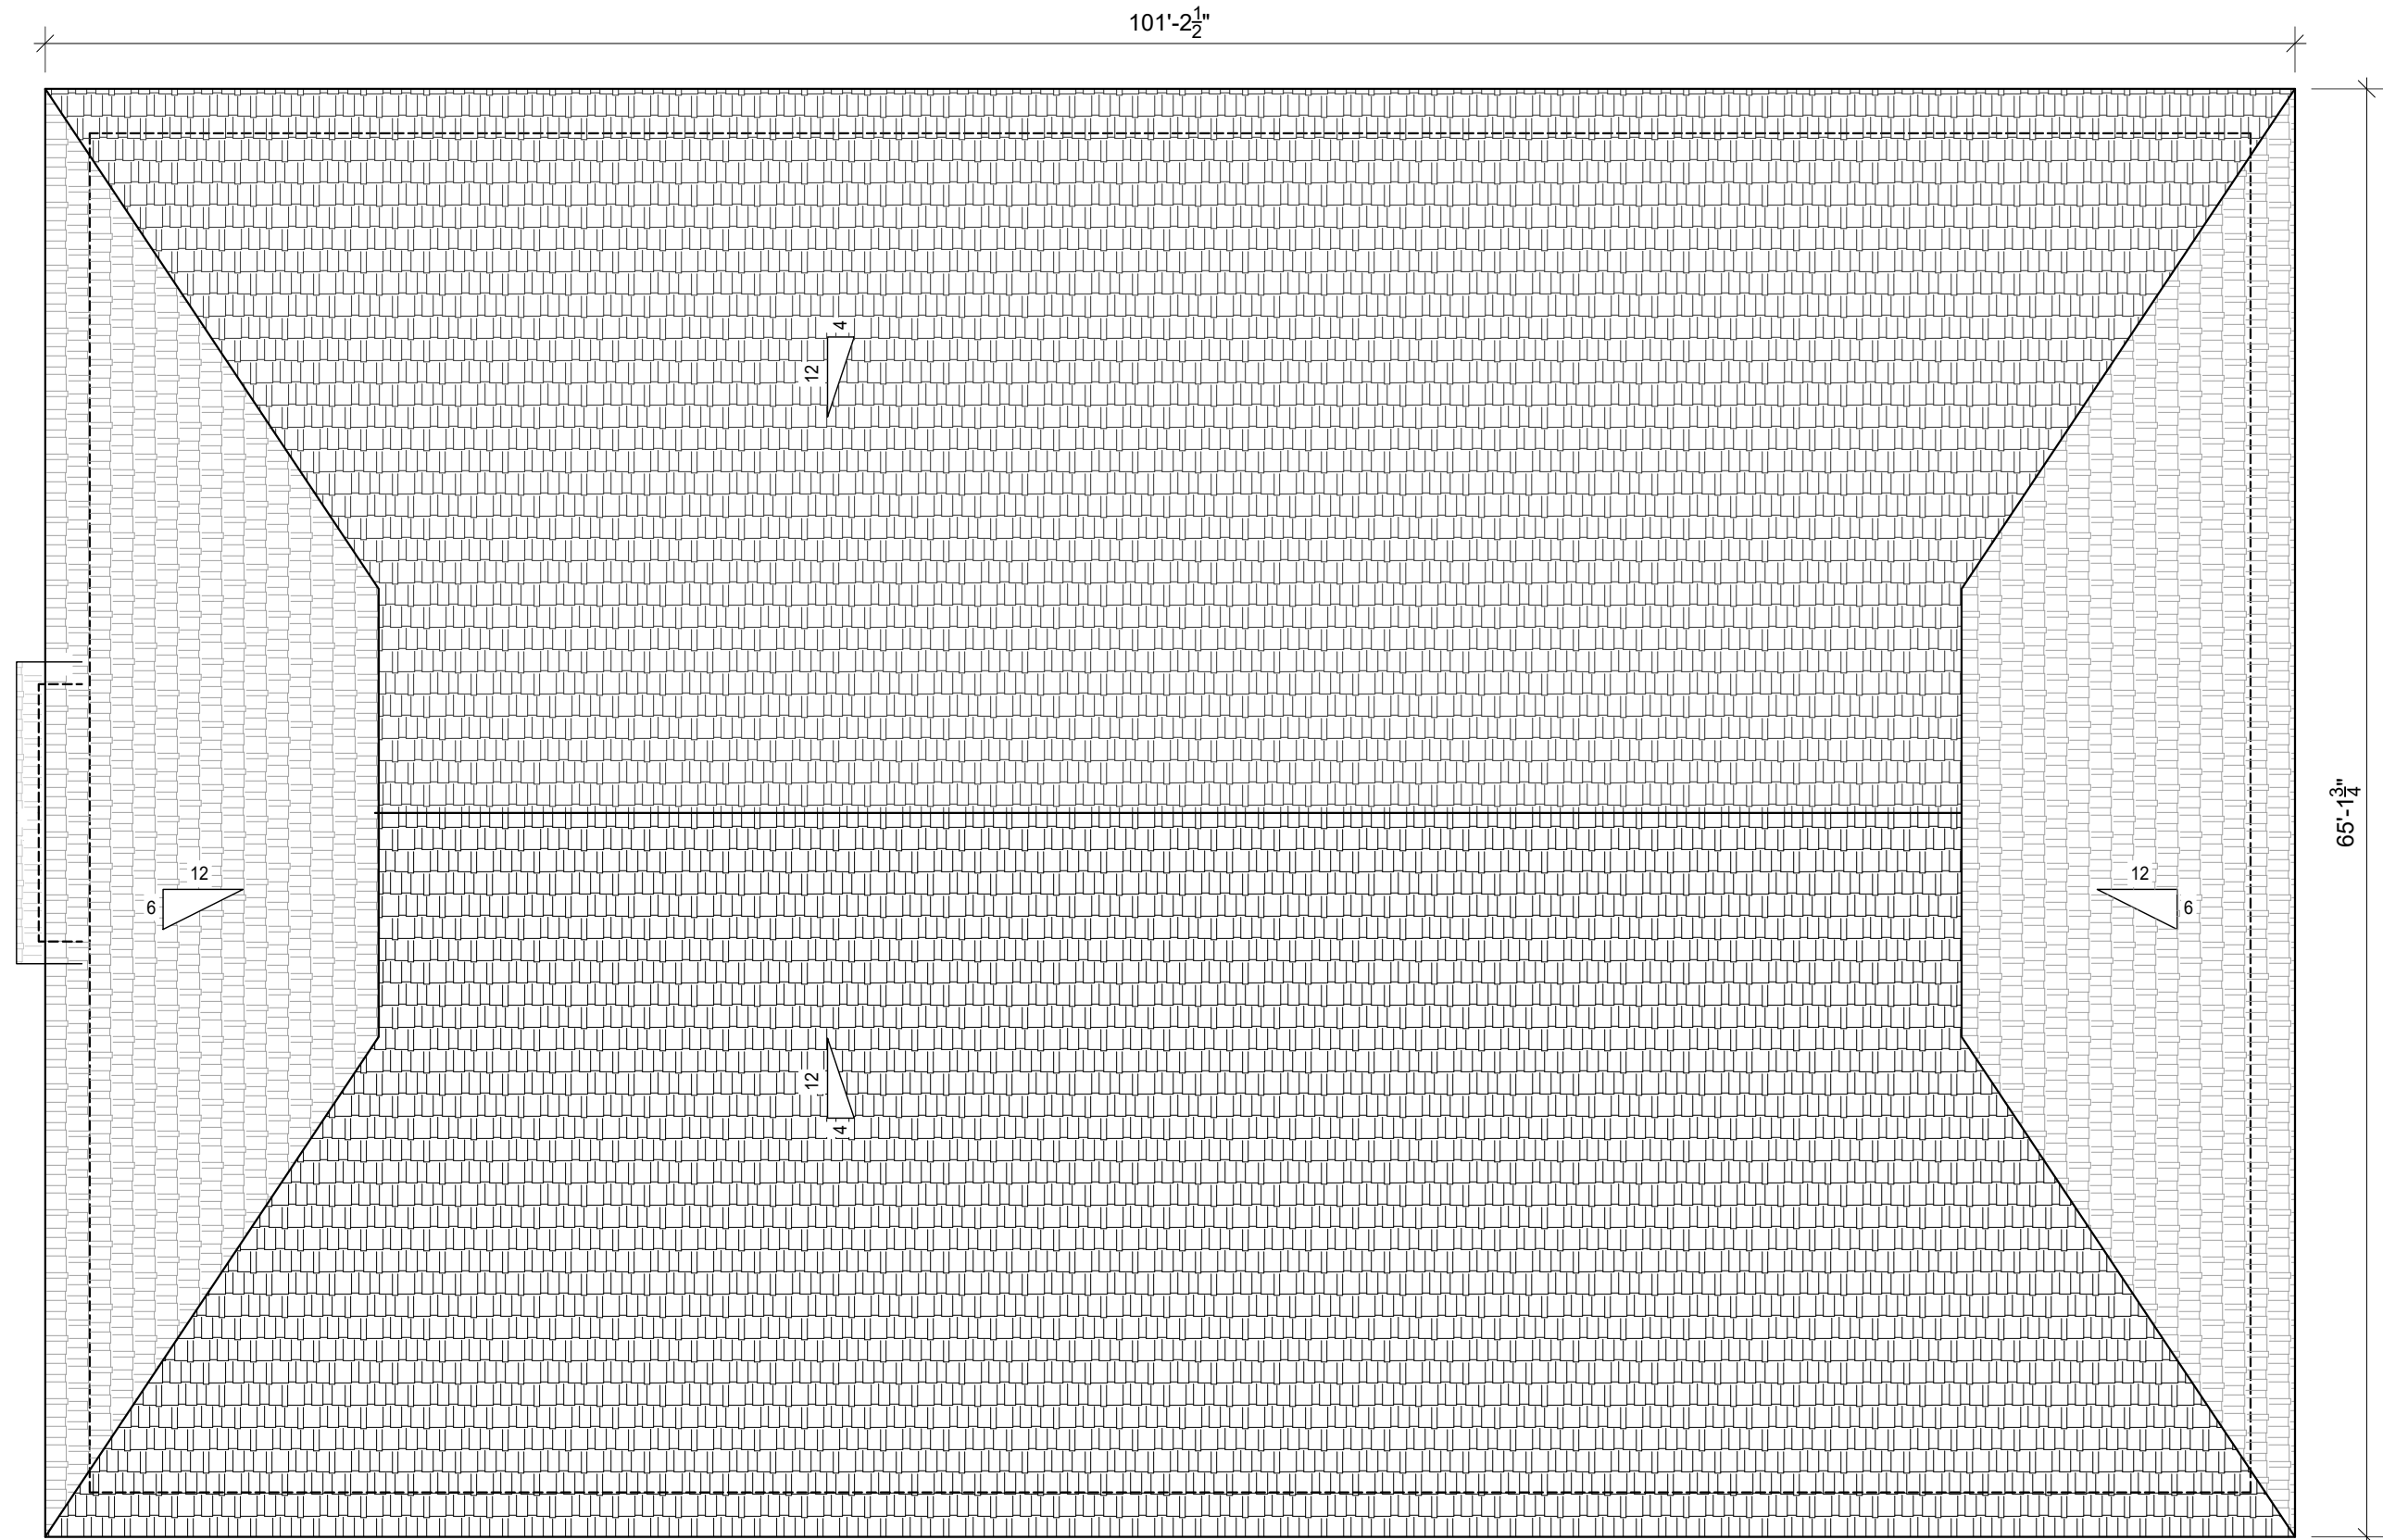

ROOF PLAN  
SCALE: 1/4" = 1'-0"

Pierre J. Tabet *architect*

167 Rue De Roquebrune, Gatineau Qc J8T 7Y6  
Tel. : 819-568-3994 / 613-797-5375 Fax : 819-246 4312  
E-Mail : pierre.tabet@hotmail.com

Copyright Reserved  
The Contractor shall verify and be responsible for all dimensions. DO NOT scale the drawing - any errors or omissions shall be reported to Pierre Tabet architect without delay.  
The Copyrights to all designs and drawings are the property of Pierre Tabet Architect. Reproduction or use for any purpose other than that authorized by Pierre Tabet Architect is forbidden.



6			
5			
4			
3			
2			
1			
Revision	By	Appd.	YY.MM.DD

6			
5			
4			
3			
2			
1	SITE PLAN CONTROL	S.B.	P.T.
Issued	By	Appd.	18.11.07 YY.MM.DD

Stamp



Project

**MATTINO HOMES**  
20 CONDO UNITS BUILDING  
285 MOUNTSHANNON,  
OTTAWA, ON

Title

ROOF PLAN

Project #	Scale	Date
Revision	1/8" - 1'-0"	2018-07-11
0	Sheet	Drawing #