


'DISCOVERY CONTAINER (STANDARD)'
BY HAUL-ALL EQUIPMENT LTD. OR APPROVED EQUIVALENT
70 US GAL CAPACITY

REFER TO LANDSCAPE PLANS FOR LOCATIONS

GALVANNEAL STEEL CONSTRUCTION
FINISHES / COLOUR:
BLACK STANDARD POWDER COATED
WITH **NO** SIDING PANELS

SURFACE MOUNT:
MANUFACTURER SUPPLIED ANCHOR BOLTS TO SECURE CONTAINER
TO CONCRETE SLAB. DRILL HOLES IN CONCRETE TO 3" DEPTH. USE
WASHER(S) IF NECESSARY TO LEVEL CONTAINER

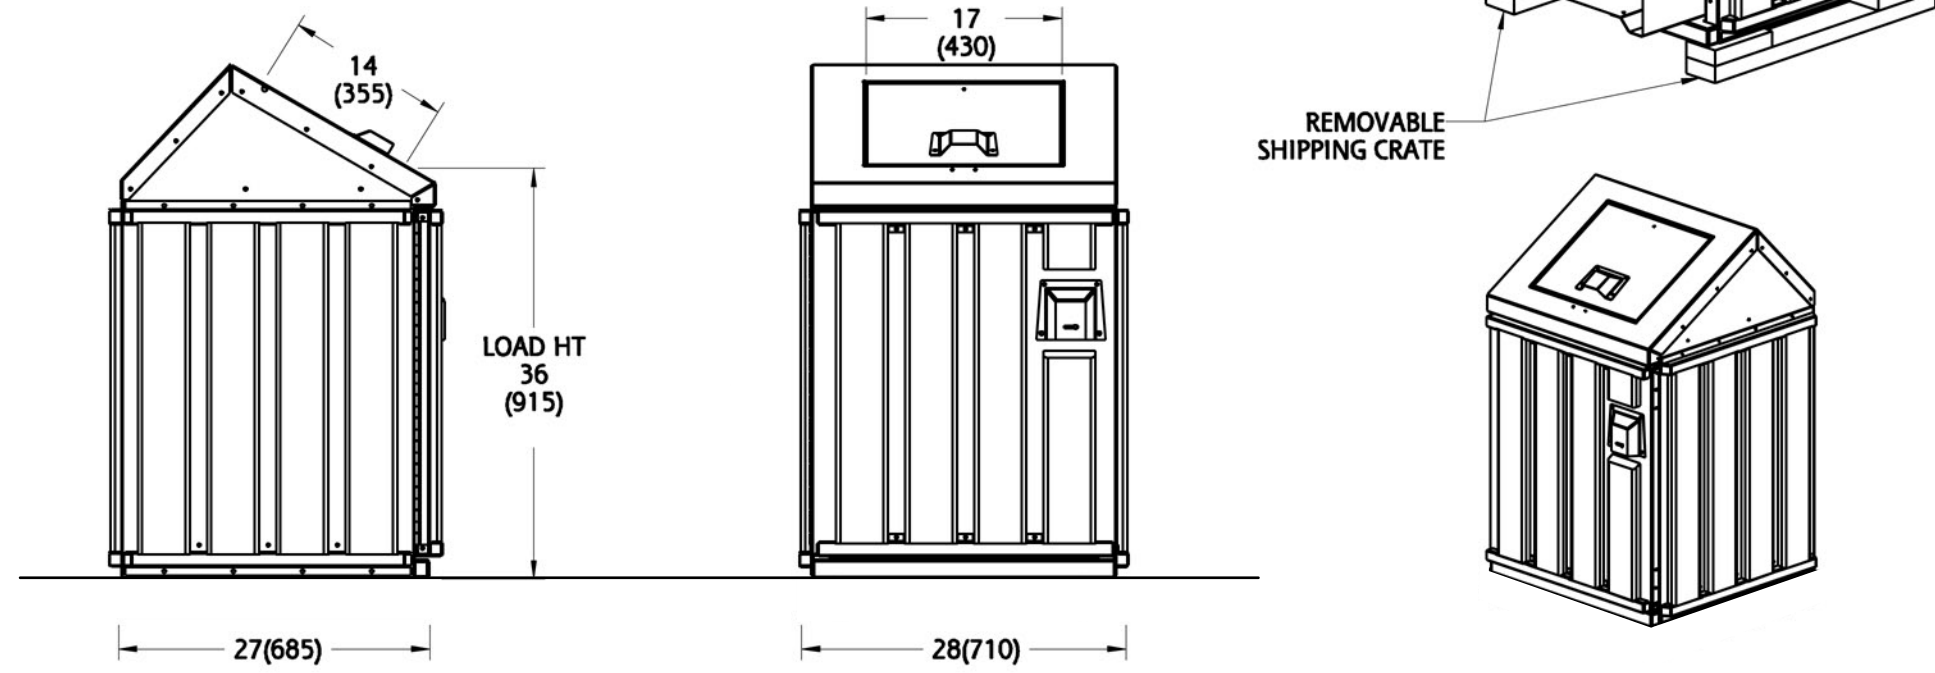

1 ANIMAL PROOF WASTE BIN (FRONT LOAD)
DETAIL N.T.S.

'PARKER' PARK BENCH
WISHBONE LTD.
MODEL NO. PBK-6, 6' LENGTH.
(OR APPROVED EQUIVALENT)

RECYCLED METAL BASE STANDARD BLACK COLOUR
OR AS APPROVED BY CONSULTANT

RECYCLED PLASTIC LUMBER
IN 'HARBOUR GREY' OR COLOUR
APPROVED BY CONSULTANT

SURFACE MOUNT TO CONCRETE
WALKWAY CONTRACTOR SUPPLIED
10 DIA. x 89 (3/8" x 3 1/2") STAINLESS STEEL
BOLT C/W MANUFACTURER SUPPLIED
VANDAL RESISTANT FLUSH NUT.

3 BENCH N.T.S.

POWDER COATED COLOR STANDARD 'BLACK'
OR AS SELECTED & APPROVED BY
CONSULTANT.

1 OF 2 STAINLESS STEEL 1/2" X 5 1/4" BOLTS
AS PROVIDED BY MANUFACTURER.
CONTRACTOR TO DRILL 3 1/4" DEPTH HOLE
TO ACCOMMODATE BOLT.


EXACT SITING OF BICYCLE RACKS
TO BE CONFIRMED ON SITE.

2 CORA BIKE RACK N.T.S.




1.5 M CHAIN LINK FENCE FOR DOG RUN AREA
COLOUR BLACK

5 CHAIN LINK DOG RUN FENCE N.T.S.

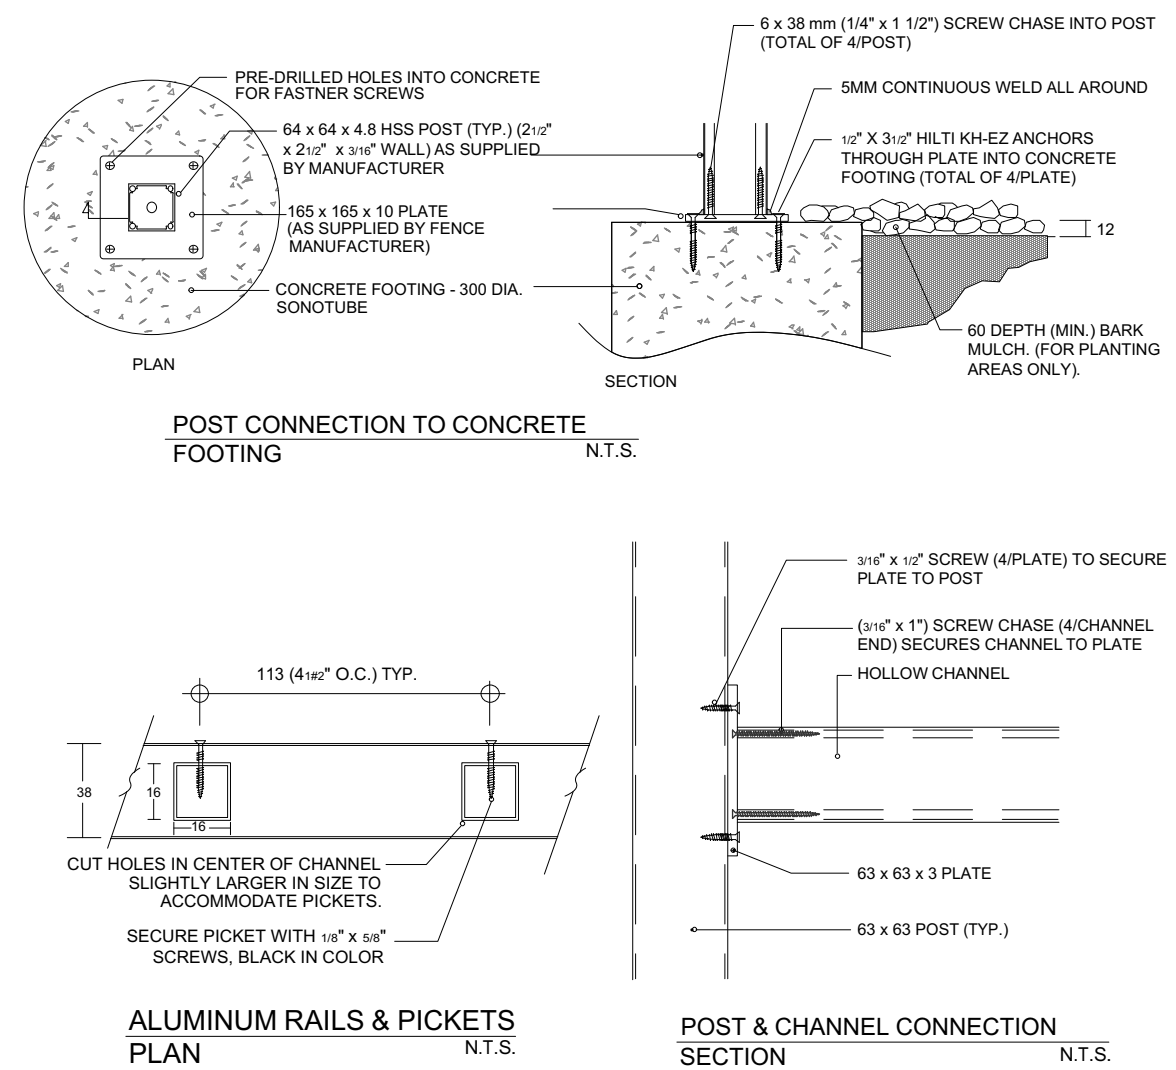

POST CONNECTION (DETAIL 4)
STRUCTURAL ENG. TO REVIEW & APPROVE

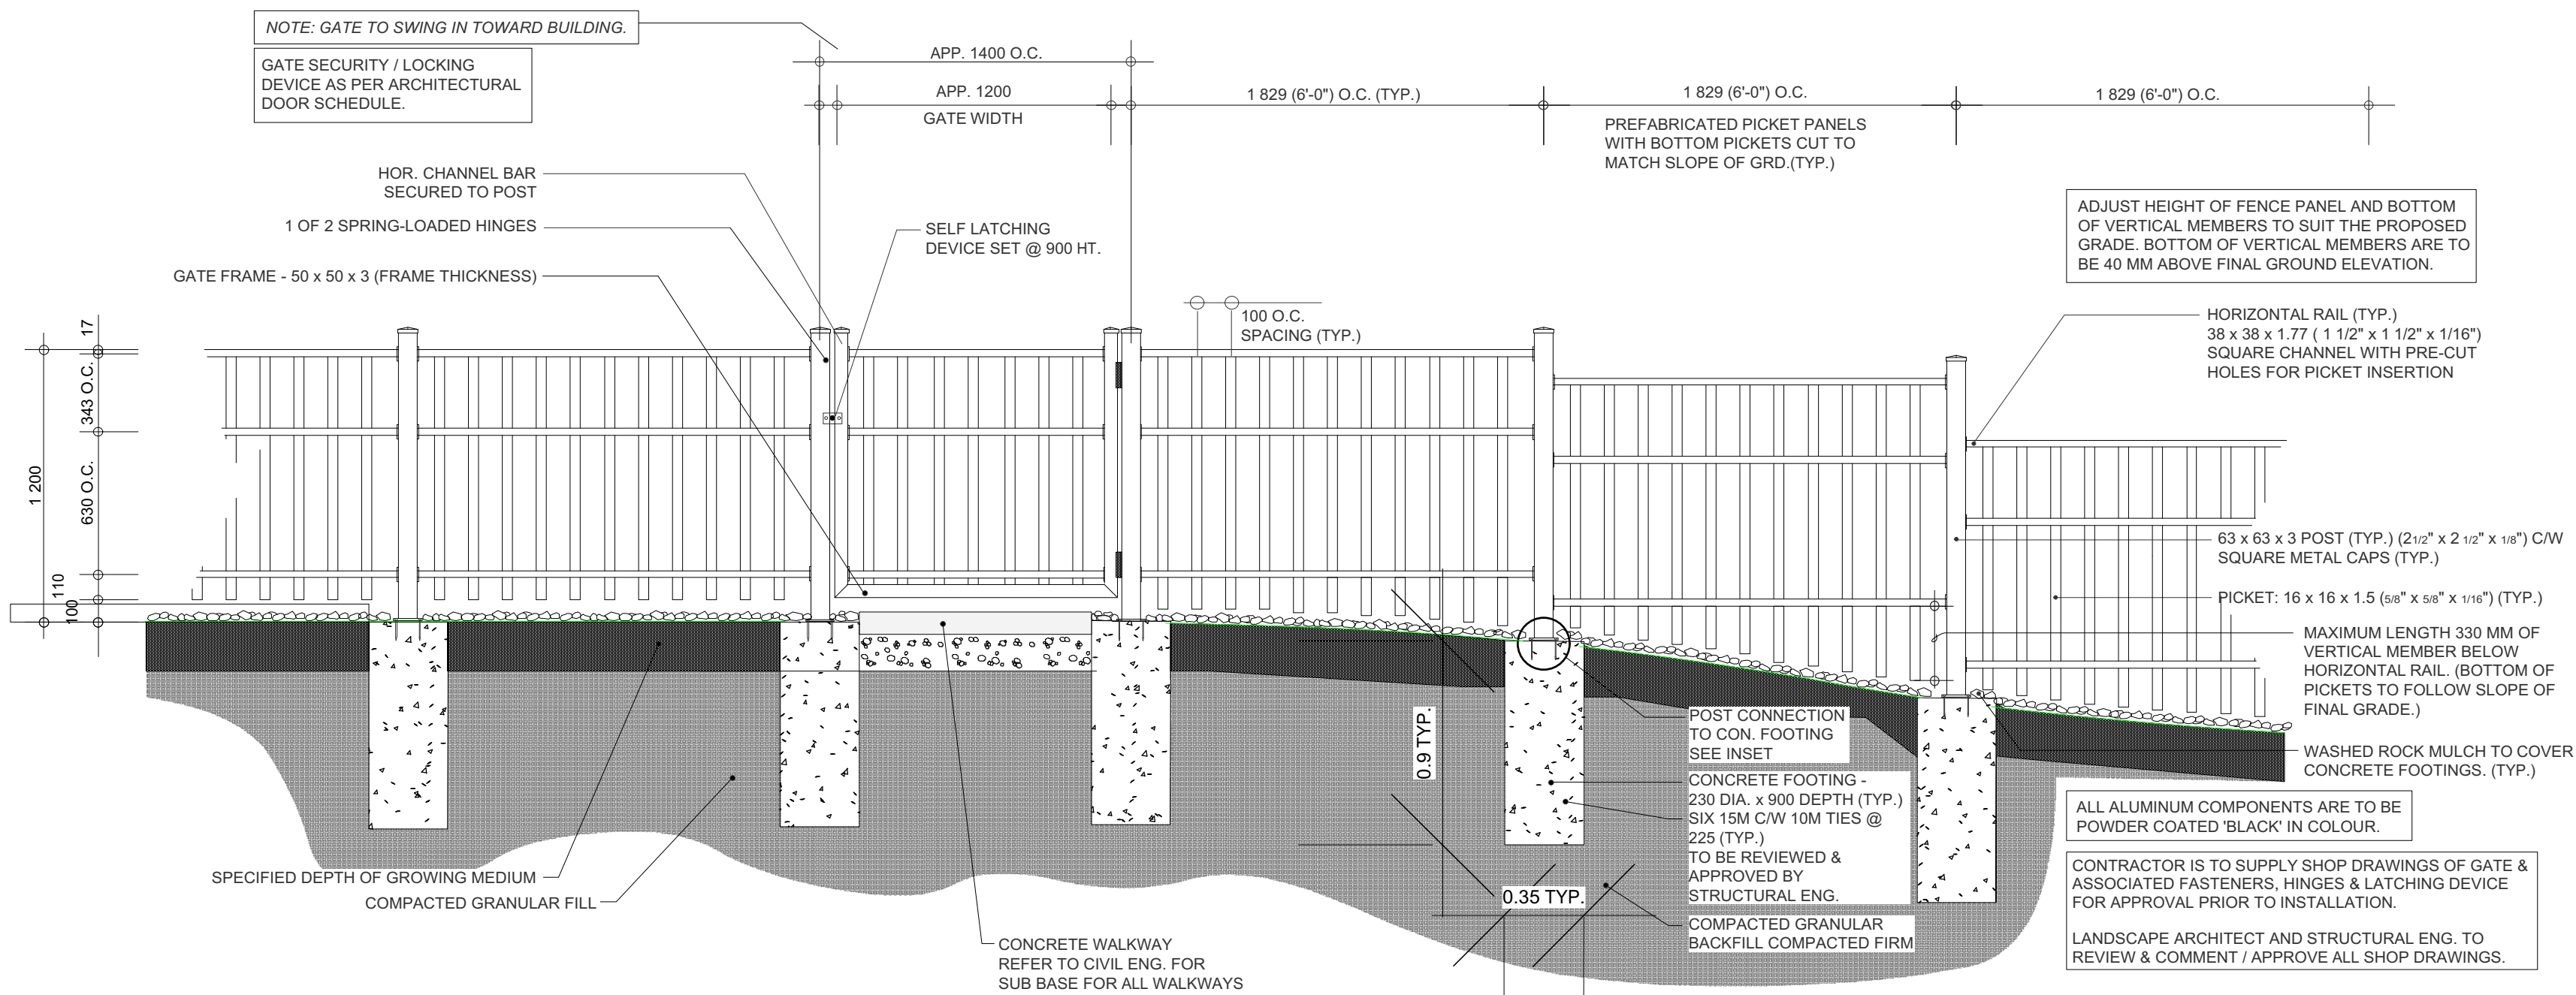

4 1.2 METER HEIGHT FENCE

Date	Revisions	By
12.06.2018	DRAFT FOR REVIEW	LS
12.17.2018	SUBMIT TO CITY OF OTTAWA	LS
02.12.2019	RESUBMIT TO CITY OF OTTAWA	LS
NOT FOR CONSTRUCTION		

LAZZARIN
SVISDAHL
LANDSCAPE ARCHITECTS
202-1300 1st Avenue, Prince George B.C. V2L 2Y3
250-563-6158 www.isla-landarch.com



Project

PROPOSED 6 STOREY
APARTMENT DEVELOPMENT
800 Eagleson Rd.
Ottawa, Ontario

Sheet Title

LANDSCAPE
SITE FURNITURE
DETAILS

Date
NOV. 21, 2018

Scale
AS SHOWN

Drawn By
LS

Project No.

Copyright reserved. This drawing and the drawings
are, and at all times remain the exclusive property
of Lazzarin Svidahl Landscape Architects Ltd. and
cannot be used or reproduced without the Landscape
Architect's written consent.

Drawing No.

L 2