



11. EROSION AND SEDIMENT CONTROL MEASURES MAY BE MODIFIED ON-SITE AT THE DISCRETION OF THE CITY OF OTTAWA INSPECTOR OR THE MISSISSIPPI VALLEY CONSERVATION AUTHORITY CONTRACTOR IS RESPONSIBLE TO INSTALL

MODIFICATIONS AS REQUIRED TO THE SATISFACTION OF THE APPROPRIATE AUTHORITIES.

1. LIMITING THE EXTENT OF EXPOSED SOILS AT ANY GIVEN TIME.
2. RE-VEGETATION OF EXPOSED AREAS AS SOON AS POSSIBLE.
3. MINIMIZING THE AREA TO BE CLEARED AND DISRUPTION TO ADJACENT AREAS.

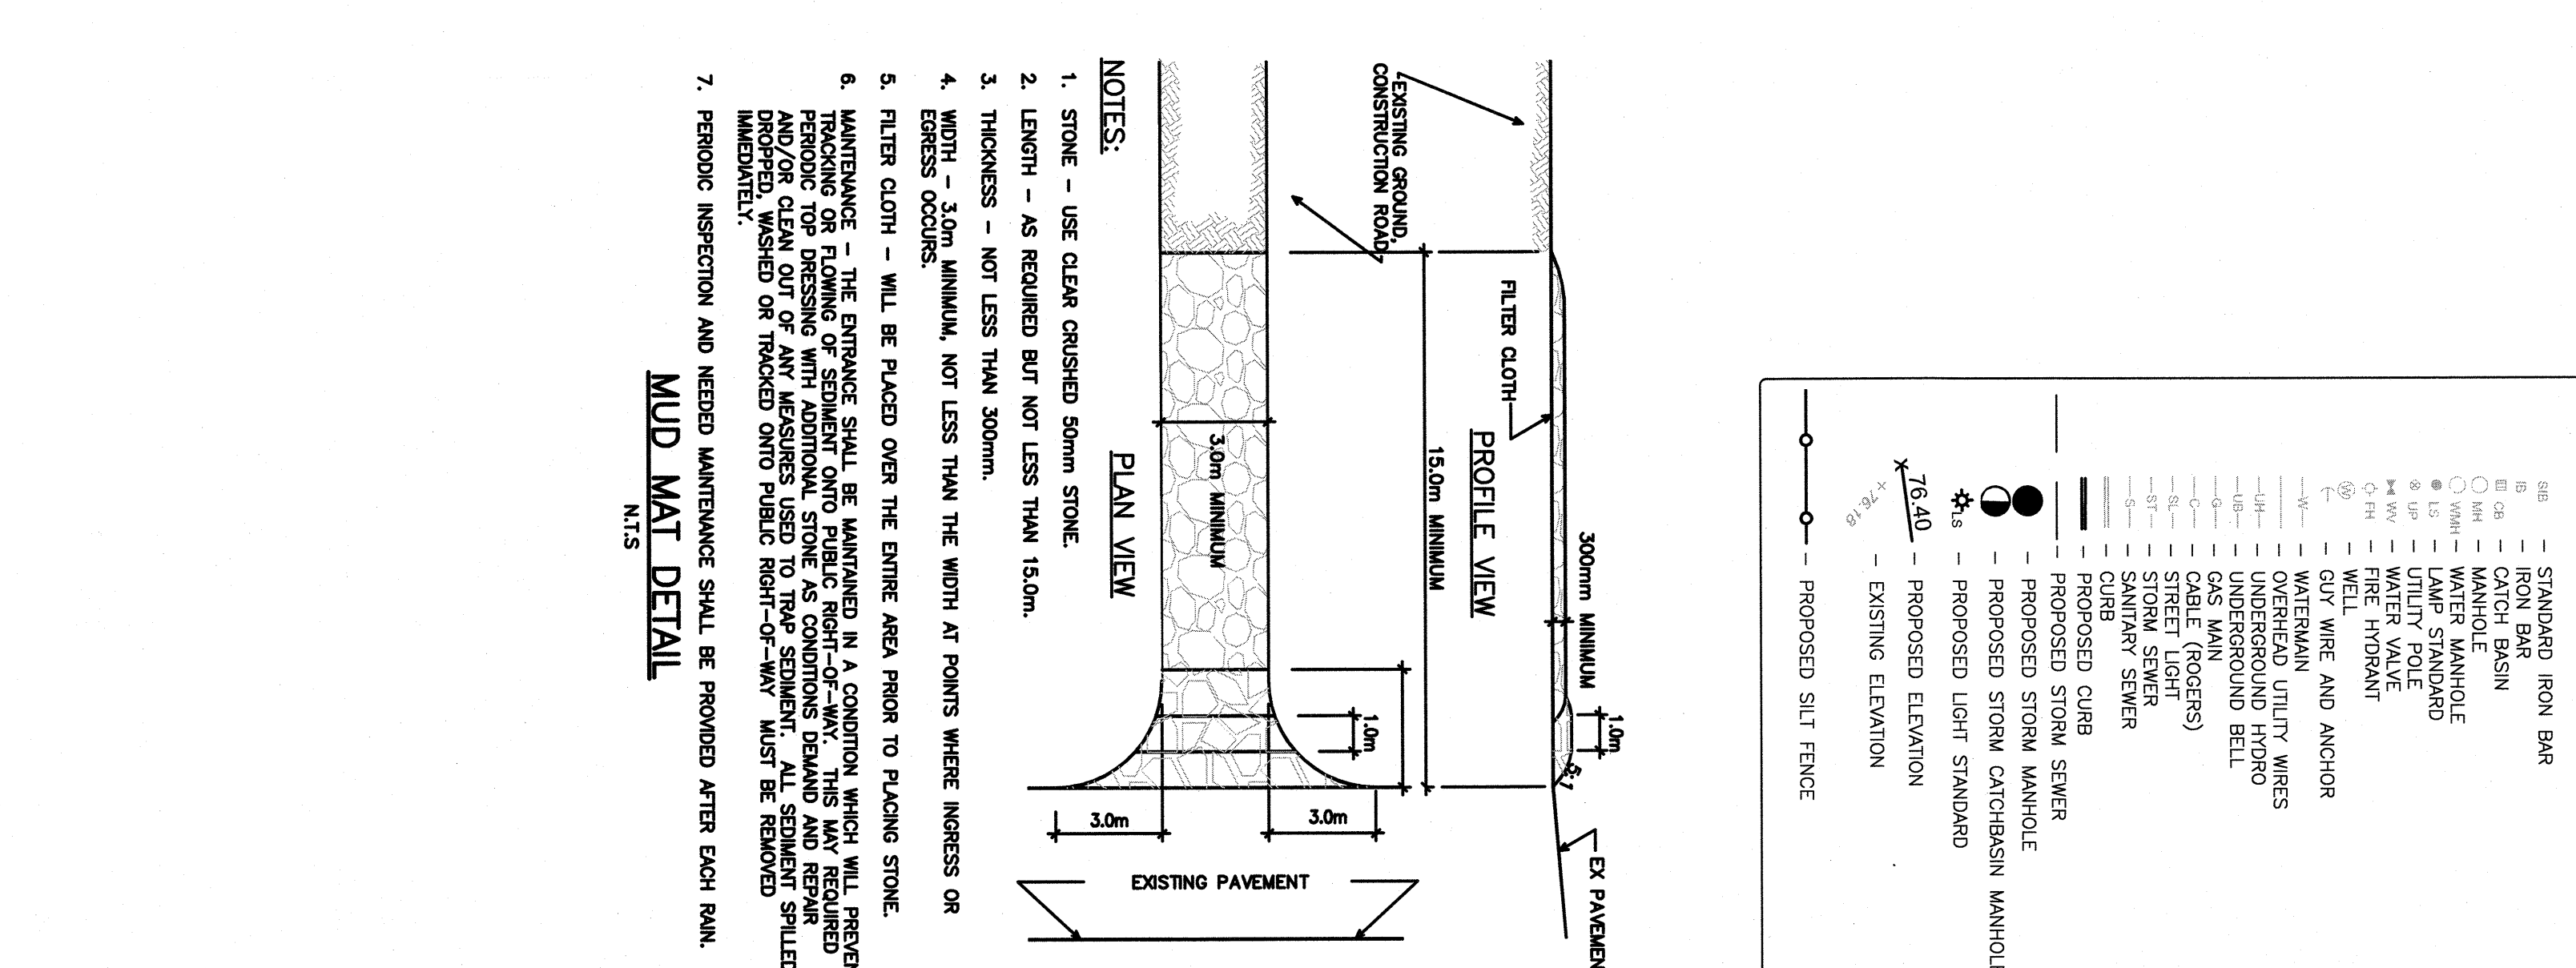

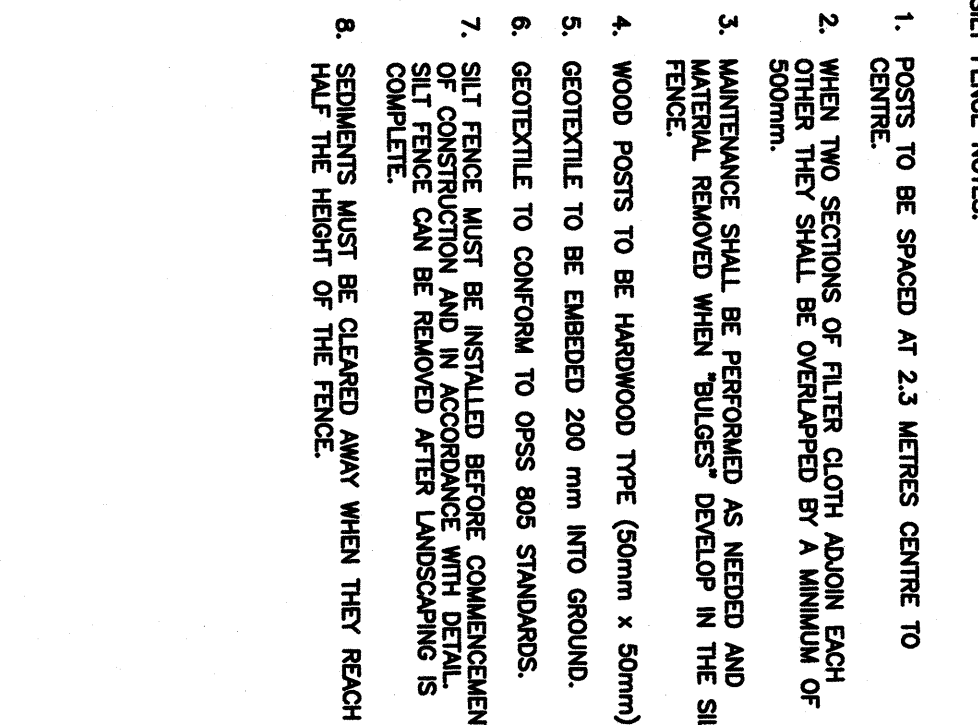



PRELIMINARY
NOT FOR CONSTRUCTION

<p>SCALE</p> <p>0 20m 40m 100m</p> <p>HORIZONTAL</p> <p>1:250</p>	<p>DESIGNED BY</p>	<p>REVIEWED BY</p>
	<p>PROVIDER OF ONTARIO</p> <p>19/12/2019</p> <p>MA A. ANSARI</p> <p>LICENSED PROFESSIONAL LAND SURVEYOR</p>	

BUREAU	M.L.	PROJECT KMA MOSQUE AND COMMUNITY CENTRE 351 SANDHILL ROAD, OTTAWA, ON	PROJECT NO.		DATE 2018- F M A	ESC
DESIGN	M.L.		DRAWING			
CHECKED	M.L.		TITLE	EROSION & SEDIMENT CONTROL PLAN PHASE 1		
QAD	M.L.		PROJCT NUMBER			
APPROVED	M.L.		APPROVED			