



FOR CONSTRUCTION

SANDHILL ROAD SANITARY EXTENSION SCALE: HORIZ 1:250 VERT 1:50

	SANITARY SEWER	EXISTING & R.O.W ELEVATION	73		7	J	7
	3.34	77.07	3	79	74	75	77
2		77.05			1 1		
4		77.03		SKIENS	SE CSIX3		
				1 1	\$20 \sqrt{6} \sqrt{3} \sqrt{2}		100 Marie 100 Ma
6		77.02	\$ E	\$50 mg	XIS INC -		
8		77.00		¥ ¥	17/3/		
0		76.98	STM SEWER EX	2	WATERMAN		
2 7	3.42	76.98					
4 7	3.42 3.45	76.85					EX. SANMH T/G=76.90
6		76.75	EXISTING 250mm	<u> </u>			EX. STMMH T/G=76.84
8		76.66	EXSTING 675mmø ST			The state of the s	
				13.5m-250mm SAN 9 1.0%		PROPOSED - 150mms WATERWAIN	1
0		76.59		0 - 250 - 0		M SE	
2		76.52		Nag Sag			L STMMH201
4		<i>76.45</i>		$\stackrel{\sim}{\leftarrow}$			STMMH201 T/G=76.45
5	3.60	76.39 76.35					SANMH301 T/G=76.50
7 —		,	73		74	7	777
				83 88 88 8 8 8			
			8 8	CXISTING 675MM# STM OBVERT (100-YEAR HO - PROPOSED 800mm#		PROPOSED 100mm-HI40 INSULATION	
			WER	-8 100-1 M27.0		2	
				6A S			
				EXISTING 675MMØ STM OBVERT (100-YEAR HGL)=73.105 - PROPOSED 800mme			
				73.10			
				Œ			

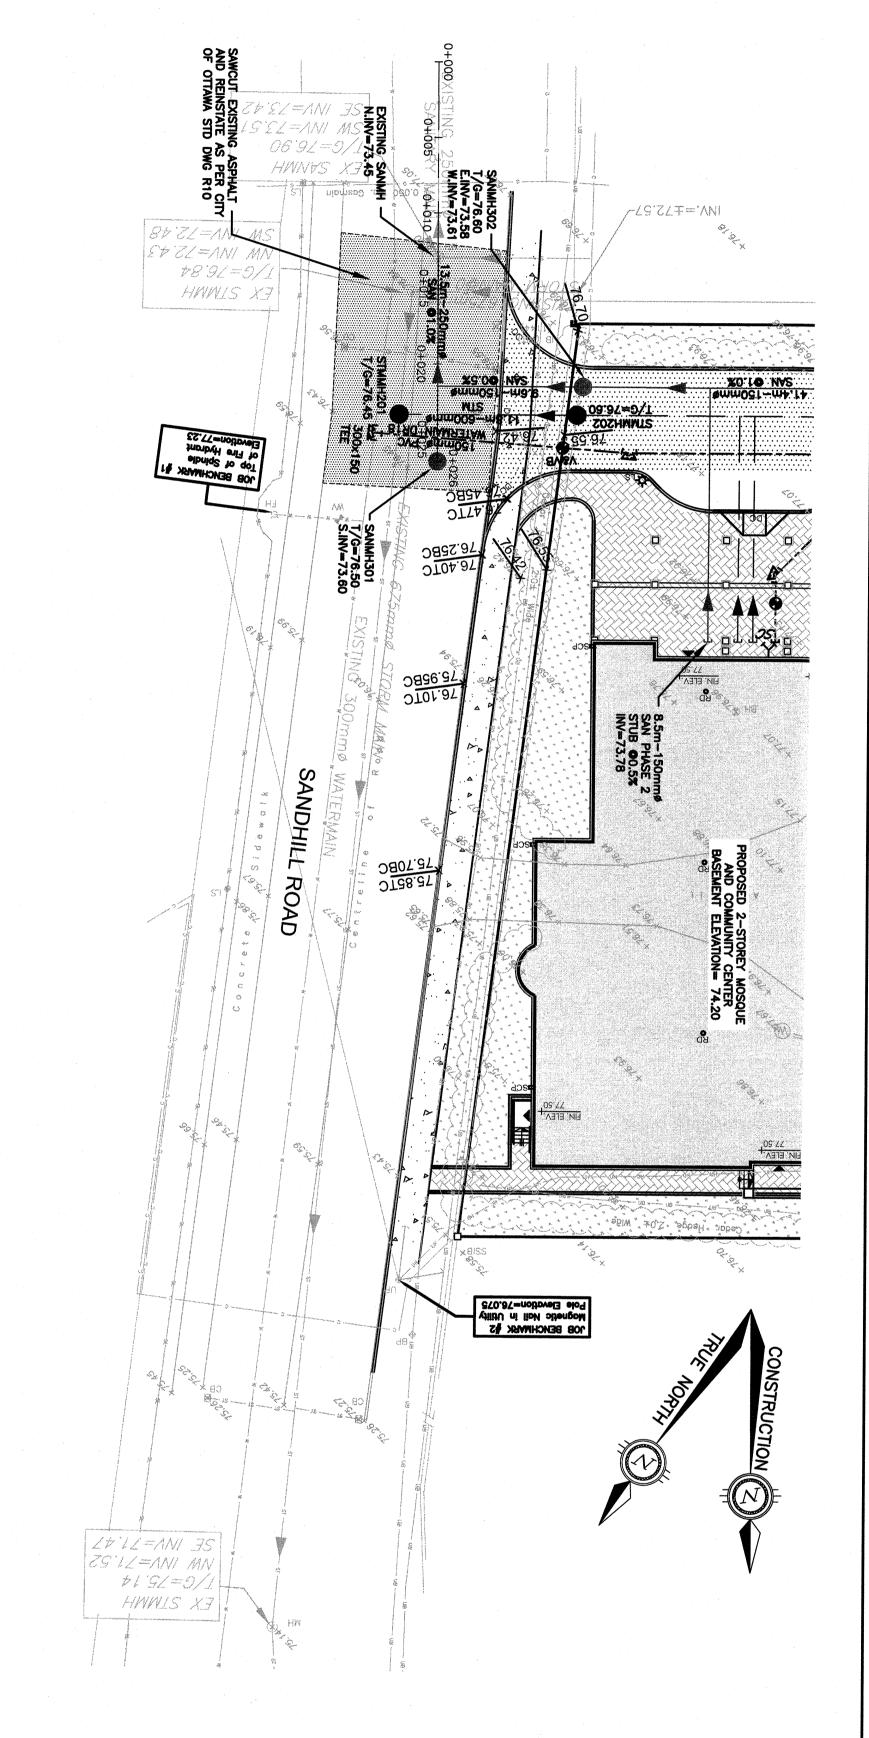

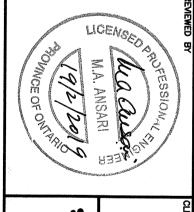

REVISED AS PER CITY COMMENTS
ISSUED FOR SITE APPLICATION

19/02/19 02/11/18

AA AA APPE

exp.

KANATA MUSLIM ASSOCIATION
832 MARCH ROAD, OTTAWA, ON.
K2W OC9
613.973.5000
exp Services Inc.
t+1613.888.1899 [f+1.613.225.7330] ww.exp.com • BUILDINGS • EARTH & ENVIRONMENT • ENERGY • NDUSTRIAL • INFRASTRUCTURE • SUSTAINABILITY

ESIGN AE
HECKED AA
AD AE
ROJECT MANAG
PPROVED AA XMA MUNICIPAL SANITARY EXTENSION
PLAN AND PROFILE


MOSQUE AND COMMUNITY CENTRE 351 SANDHILL ROAD, OTTAWA, ON PROJECT No.
OTT-00238504-A0
SURVEY
F M & W

PROPOSED CONCRETE

PROPOSED LIGHT DUTY PAVEMENT

CURB
PROPOSED CURB
PROPOSED WATERMAIN
PROPOSED STORM SEWER
PROPOSED SANITARY SEWER
PROPOSED SANITARY MANHOLE
PROPOSED STORM CATCHBASIN MANHOLE
PROPOSED STORM CATCHBASIN
PROPOSED FIRE HYDRANT
PROPOSED VALVE & VALVE BOX
PROPOSED SIAMESE CONNECTION
PROPOSED WATER METER PROPOSED HEAVY DUTY PAVEMENT REMOTE WATER METER

WATERMAIN
WATERMAIN
OVERHEAD UTILITY WIRES
UNDERGROUND HYDRO
UNDERGROUND BELL
SAS MAIN
CABLE (ROGERS)
STREET LIGHT
STORM SEWER
SANITARY SEWER
UNDERGROUND STORES

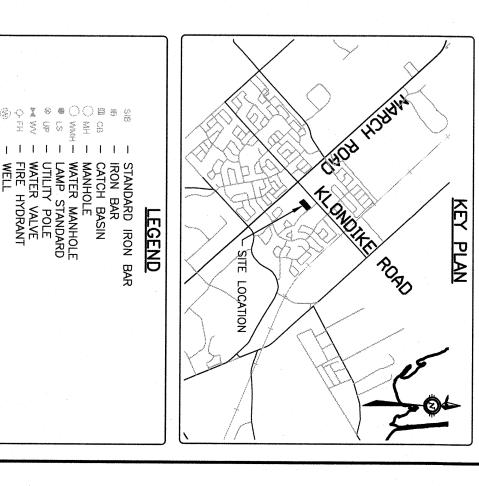

PP