


SIDE VIEW
ENLARGEMENT

TRELLIS NOTES -


1. ALL LUMBER TO BE ROUGH-CUT
2. ALL POSTS TO BE NO.1 WESTERN RED CEDAR.
3. ALL BEAMS AND JOISTS TO BE NO.1 WESTERN RED CEDAR OR EQUAL APPROVED BY THE LANDSCAPE ARCHITECT AND/OR CONTRACT ADMINISTRATOR.
4. ALL HARDWARE TO BE GALVANIZED, NO NAILS - SCREWS & CARRIAGE BOLTS ONLY

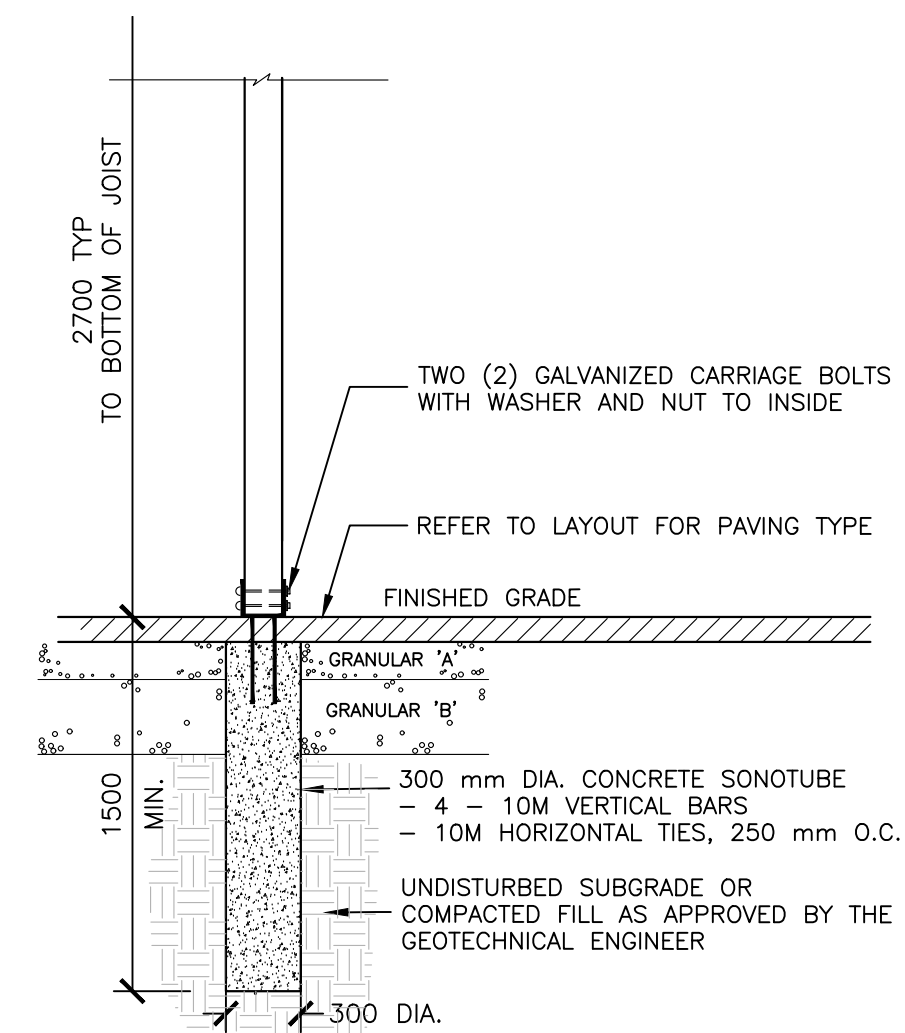

ELEVATION

1 WOOD TRELLIS

Scale 1:30

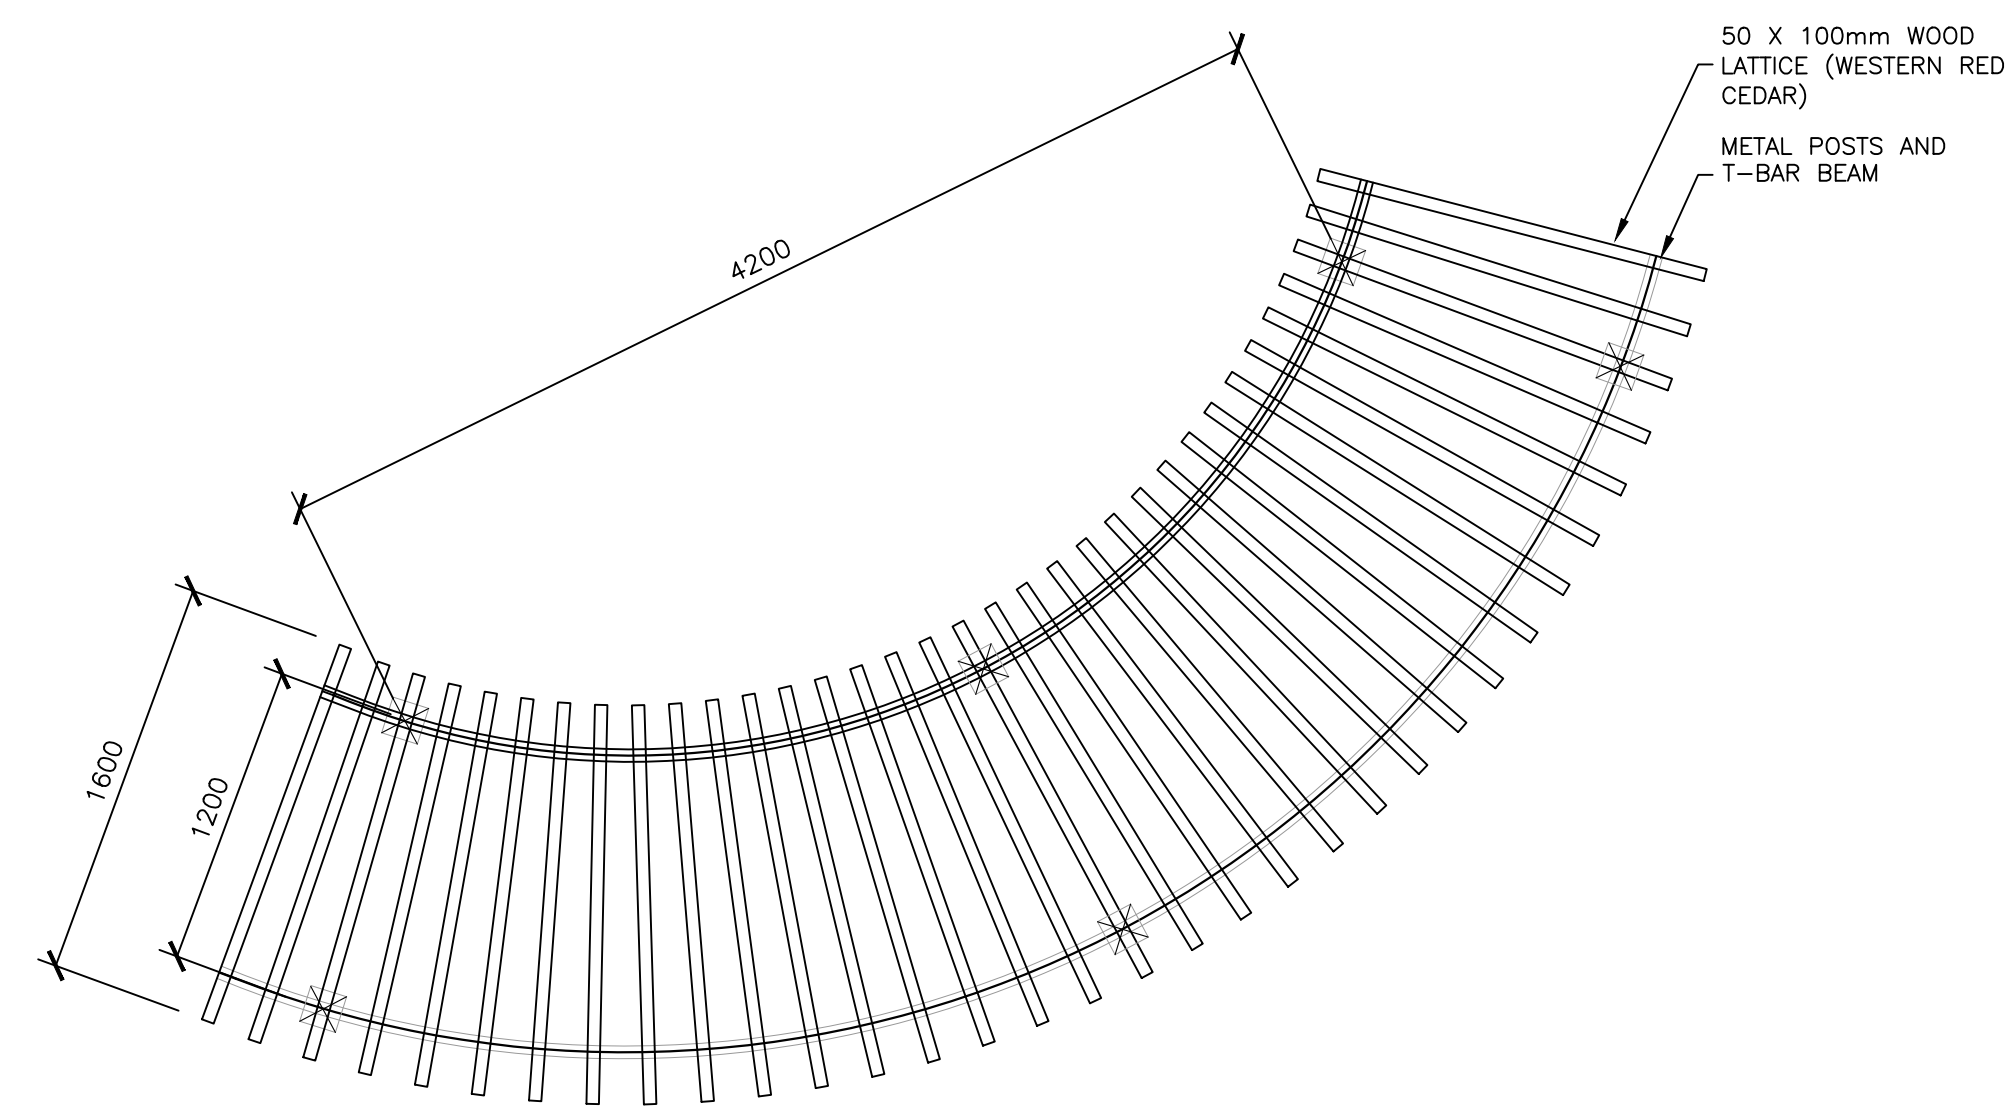

PLAN

3 CURVED TRELLIS

Scale 1:30



Client: Ottawa Community Housing

no.	date	revision
02	02.22.19	Re-issued for SPA
01	03.12.18	issued for SPA

It is the responsibility of the appropriate contractor to check and verify all dimensions on site and report all errors and/or omissions to the architect.

All contractors must comply with all pertinent codes and by-laws.

Do not scale drawings.

This drawing may not be used for construction until signed.

Copyright reserved.



Hobin Architecture Incorporated
63 Pamela Street
Ottawa, Ontario
Canada K1S 3K7
T: 613-238-7200
F: 613-235-2005
E: mail@hobinarc.com
hobinarc.com

PROJECT/LOCATION:
**811 Gladstone
Affordable Housing**
811 Gladstone Ottawa, ON

DRAWING TITLE:
Landscape Details

DRAWN BY: SE	DATE: Nov 2018	SCALE: as shown
-----------------	-------------------	--------------------

PROJECT:
2008-01

DRAWING NO.:

L2.1

REVISION NO.: