


SEE IBI DRAWING 38729 C-011 - DETAILS
AND NOTES - FOR FURTHER INFORMATION

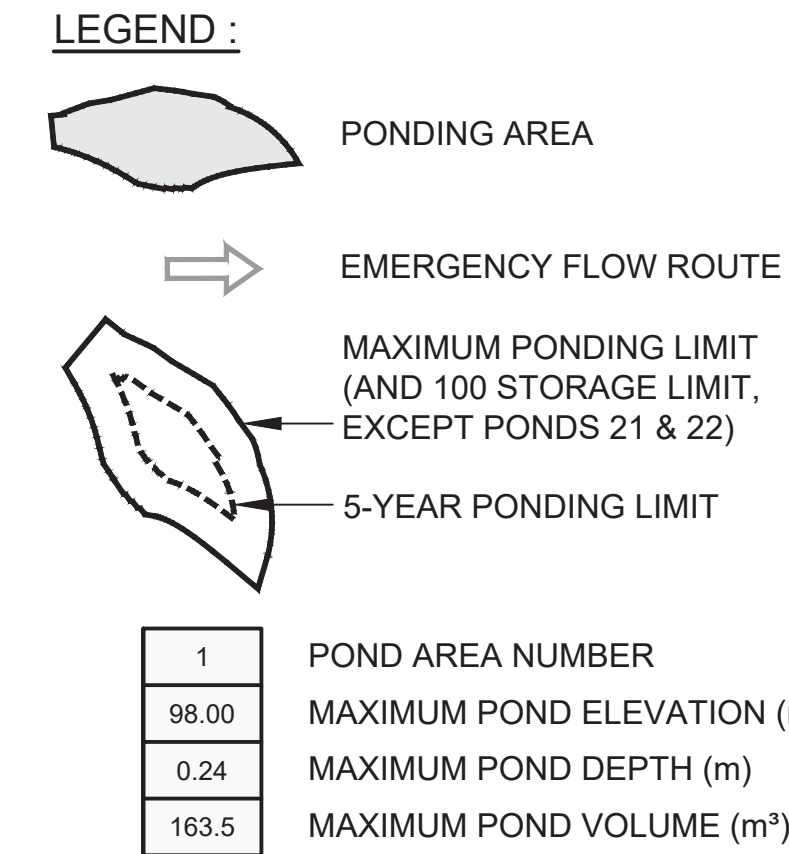

APPROVED
By mcewenje at 3:45 pm, Mar 18, 2019

JEFF MCEWEN P.ENG.
MANAGER, DEVELOPMENT REVIEW EAST BRANCH
PLANNING, INFRASTRUCTURE & ECONOMIC
DEVELOPMENT DEPARTMENT, CITY OF OTTAWA



RIO CAN
REAL ESTATE INVESTMENT TRUST





14			
13			
12			
11			
10			
9			
8			
7			
6			
5			
4			
3	REVISED PER CITY COMMENTS	TRB	18:12:12
2	REVISED PER CITY COMMENTS	TRB	18:11:09
1	ISSUED TO CITY	TRB	18:08:08
No.	REVISIONS	By	Date



IBI GROUP
400 – 333 Preston Street
Ottawa ON K1S 5N4 Canada
tel 613 225 1311 fax 613 225 9868
ibigroup.com

Project Title

2280 CITY PARK
DEVELOPMENT
PHASE 2

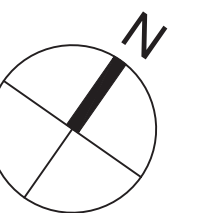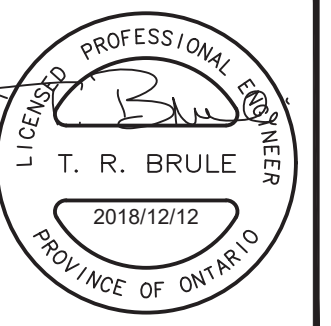

Drawing Title

PONDING PLAN

Scale 1:400

Design J.E.B.	Date AUG. 2018
------------------	-------------------

Drawn	Checked
E.H.	T.R.B.

Project No.	Drawing No.
38729	C-401

D07-12-18-0122