


MONTFORT HOSPITAL
ORLEANS HEALTH HUB

MARK	DATE	DESCRIPTION
1.	17-06-16	ISSUED FOR REVIEW
2.	17-09-21	ISSUED FOR REVIEW
3.	17-11-10	MOHLTC STAGE 3.2 SKETCH PLAN
4.	18-02-16	ISSUED FOR 50% PEER REVIEW
5.	18-02-23	ISSUED FOR PEER REVIEW
6.	18-04-24	ISSUED FOR PRE-BID ESTIMATE
7.	18-05-04	ISSUED FOR COORDINATION
8.	18-07-20	ISSUED FOR STAGE 4a SUBMISSION
9.	18-09-25	ISSUED FOR 100% REVIEW
10.	18-10-09	ISSUED FOR RFP
11.	18-10-26	ISSUED FOR BUILDING PERMIT
12.	18-11-02	REVISED SPA
13.	19-03-27	ISSUED FOR REVISED SPA

Project Number
Original Issue
Scale:

1707

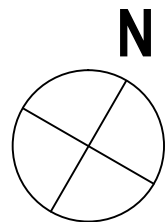

Sheet Name


LANDSCAPE DETAILS

Sheet Number

L109


Project Status

TENDER

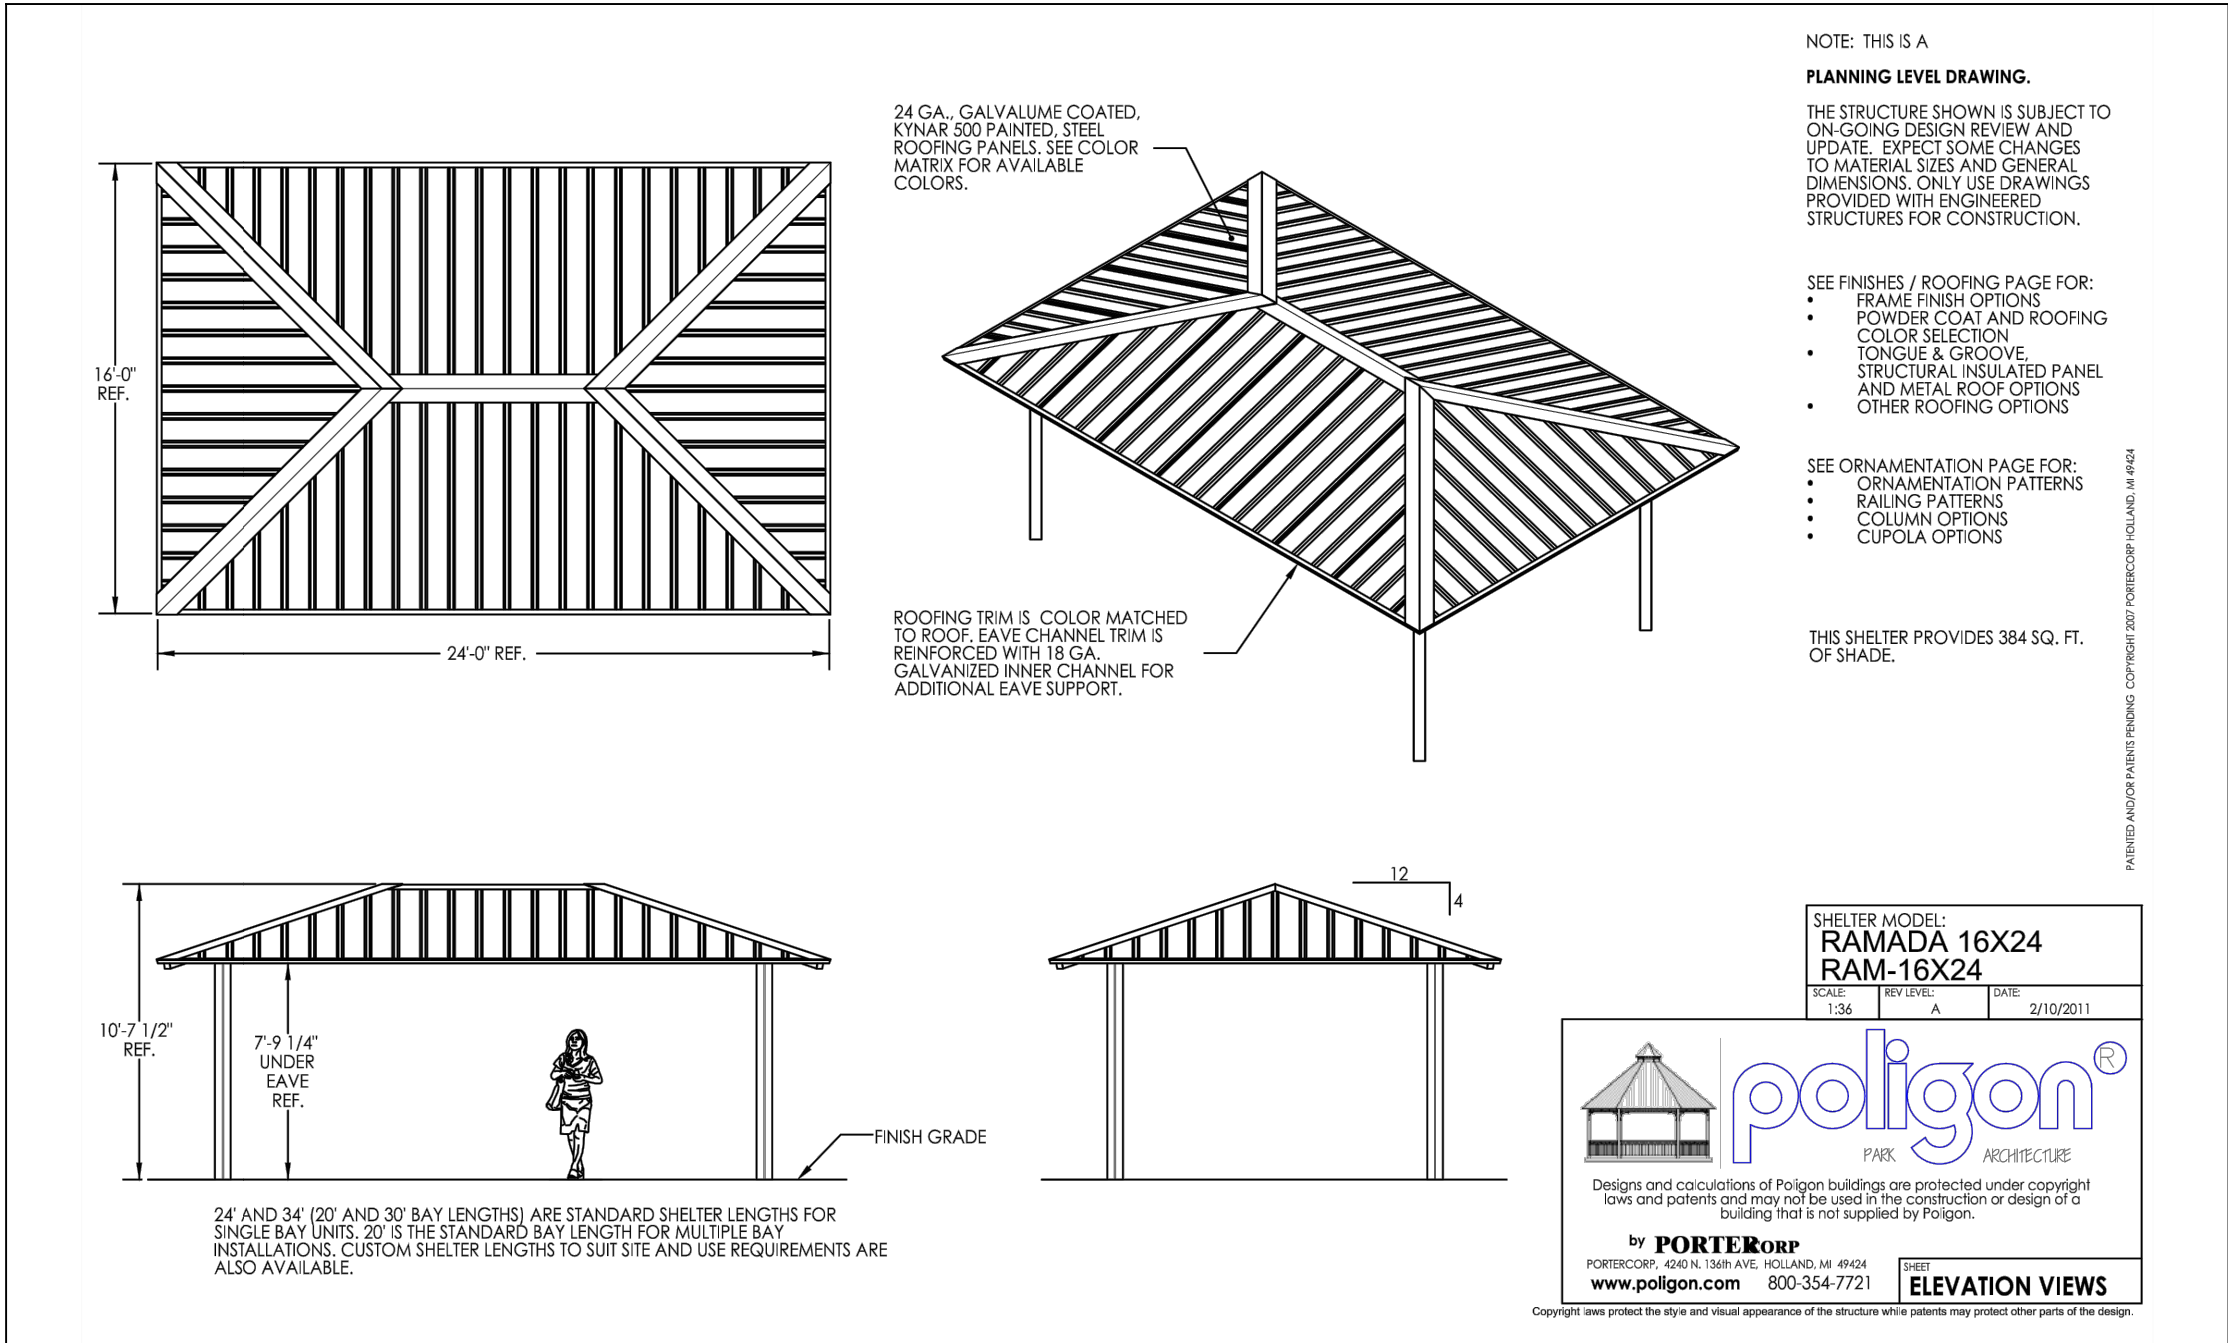

D1
L109
TYPICAL SHADE STRUCTURE AT MENTAL HEALTH GARDEN
PLAN / SECTIONS

N.T.S.

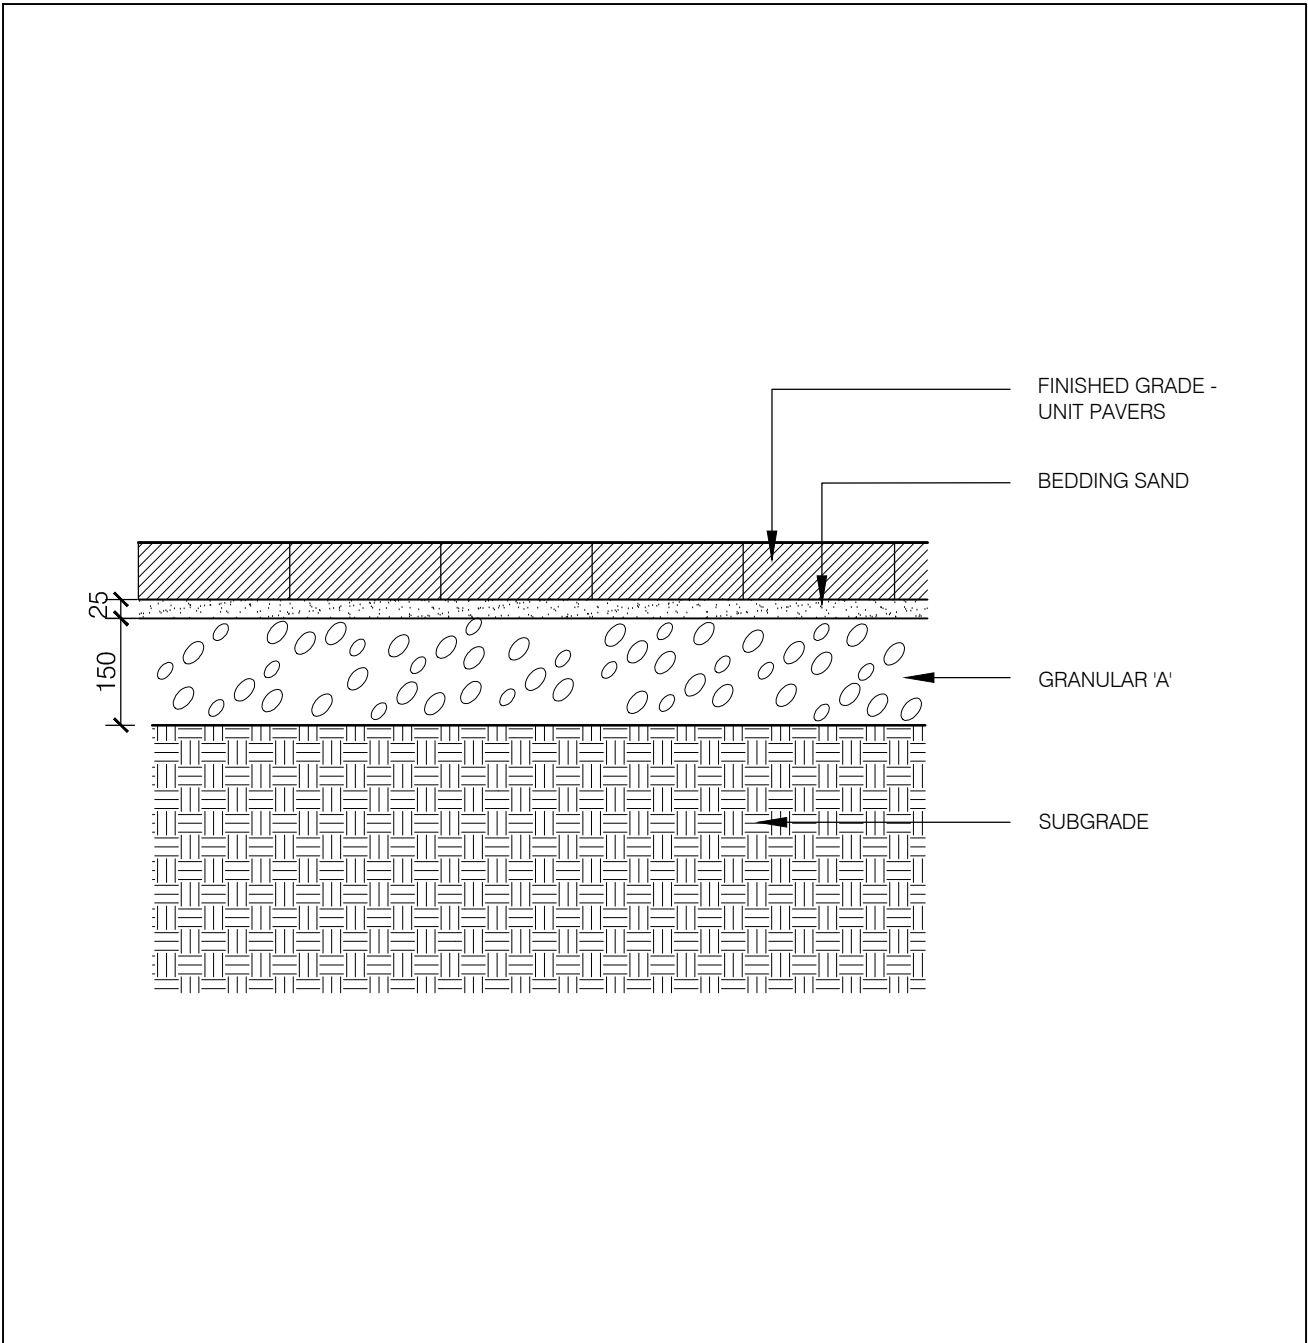

D2
L109
TYPICAL UNIPAVER
SECTION

1:10