


MONTFORT HOSPITAL ORLEANS HEALTH HUB

LEGEND

	CONCRETE PAVING		WASTE & RECYCLING STATION
	DECIDUOUS TREE		BOLLARD LIGHT SEE ELEC.
	CONIFEROUS TREE		DOWN LIGHT SEE ELEC.
	DECIDUOUS SHRUBS		CATCH BASIN SEE CIVIL.
	CONIFEROUS SHRUBS		AREA DRAINAGE SEE CIVIL.
	PLANTER CURB - 100HT X 200W TYP.		BOLLARD LIGHT SEE ELEC.
	LAWN - SOD		DOWN LIGHT SEE ELEC.
	SEEDED MEADOW NATIVE MIX		CATCH BASIN SEE CIVIL.
	PERENNIALS, GROUNDCOVERS & GRASSES		AREA DRAINAGE SEE CIVIL.
	SHADE STRUCTURE		BOLLARD LIGHT SEE ELEC.
	DINING TABLE - FIXED		DOWN LIGHT SEE ELEC.
	BENCH TYPE ONE		CATCH BASIN SEE CIVIL.

MARK	DATE	DESCRIPTION
1.	17-06-16	ISSUED FOR REVIEW
2.	17-09-21	ISSUED FOR REVIEW
3.	17-11-10	MOHLC STAGE 3.2 SKETCH PLAN
4.	18-02-16	ISSUED FOR 50% PEER REVIEW
5.	18-02-23	ISSUED FOR PEER REVIEW
6.	18-04-24	ISSUED FOR PRE-BID ESTIMATE
7.	18-05-04	ISSUED FOR COORDINATION
8.	18-07-20	ISSUED FOR STAGE 4a SUBMISSION
9.	18-09-25	ISSUED FOR 100% REVIEW
10.	18-10-09	ISSUED FOR RFP
11.	18-10-26	ISSUED FOR BUILDING PERMIT
12.	18-11-02	REVISED SPA
13.	19-03-27	ISSUED FOR REVISED SPA

Project Number
Original Issue
Scale: 1:100

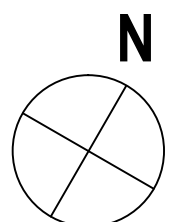


Sheet Name
MENTAL HEALTH GARDEN &
CAFÉ TERRACE LAYOUT &
PLANTING PLANS

Sheet Number

L106

Project Status

DESIGN CONCEPT

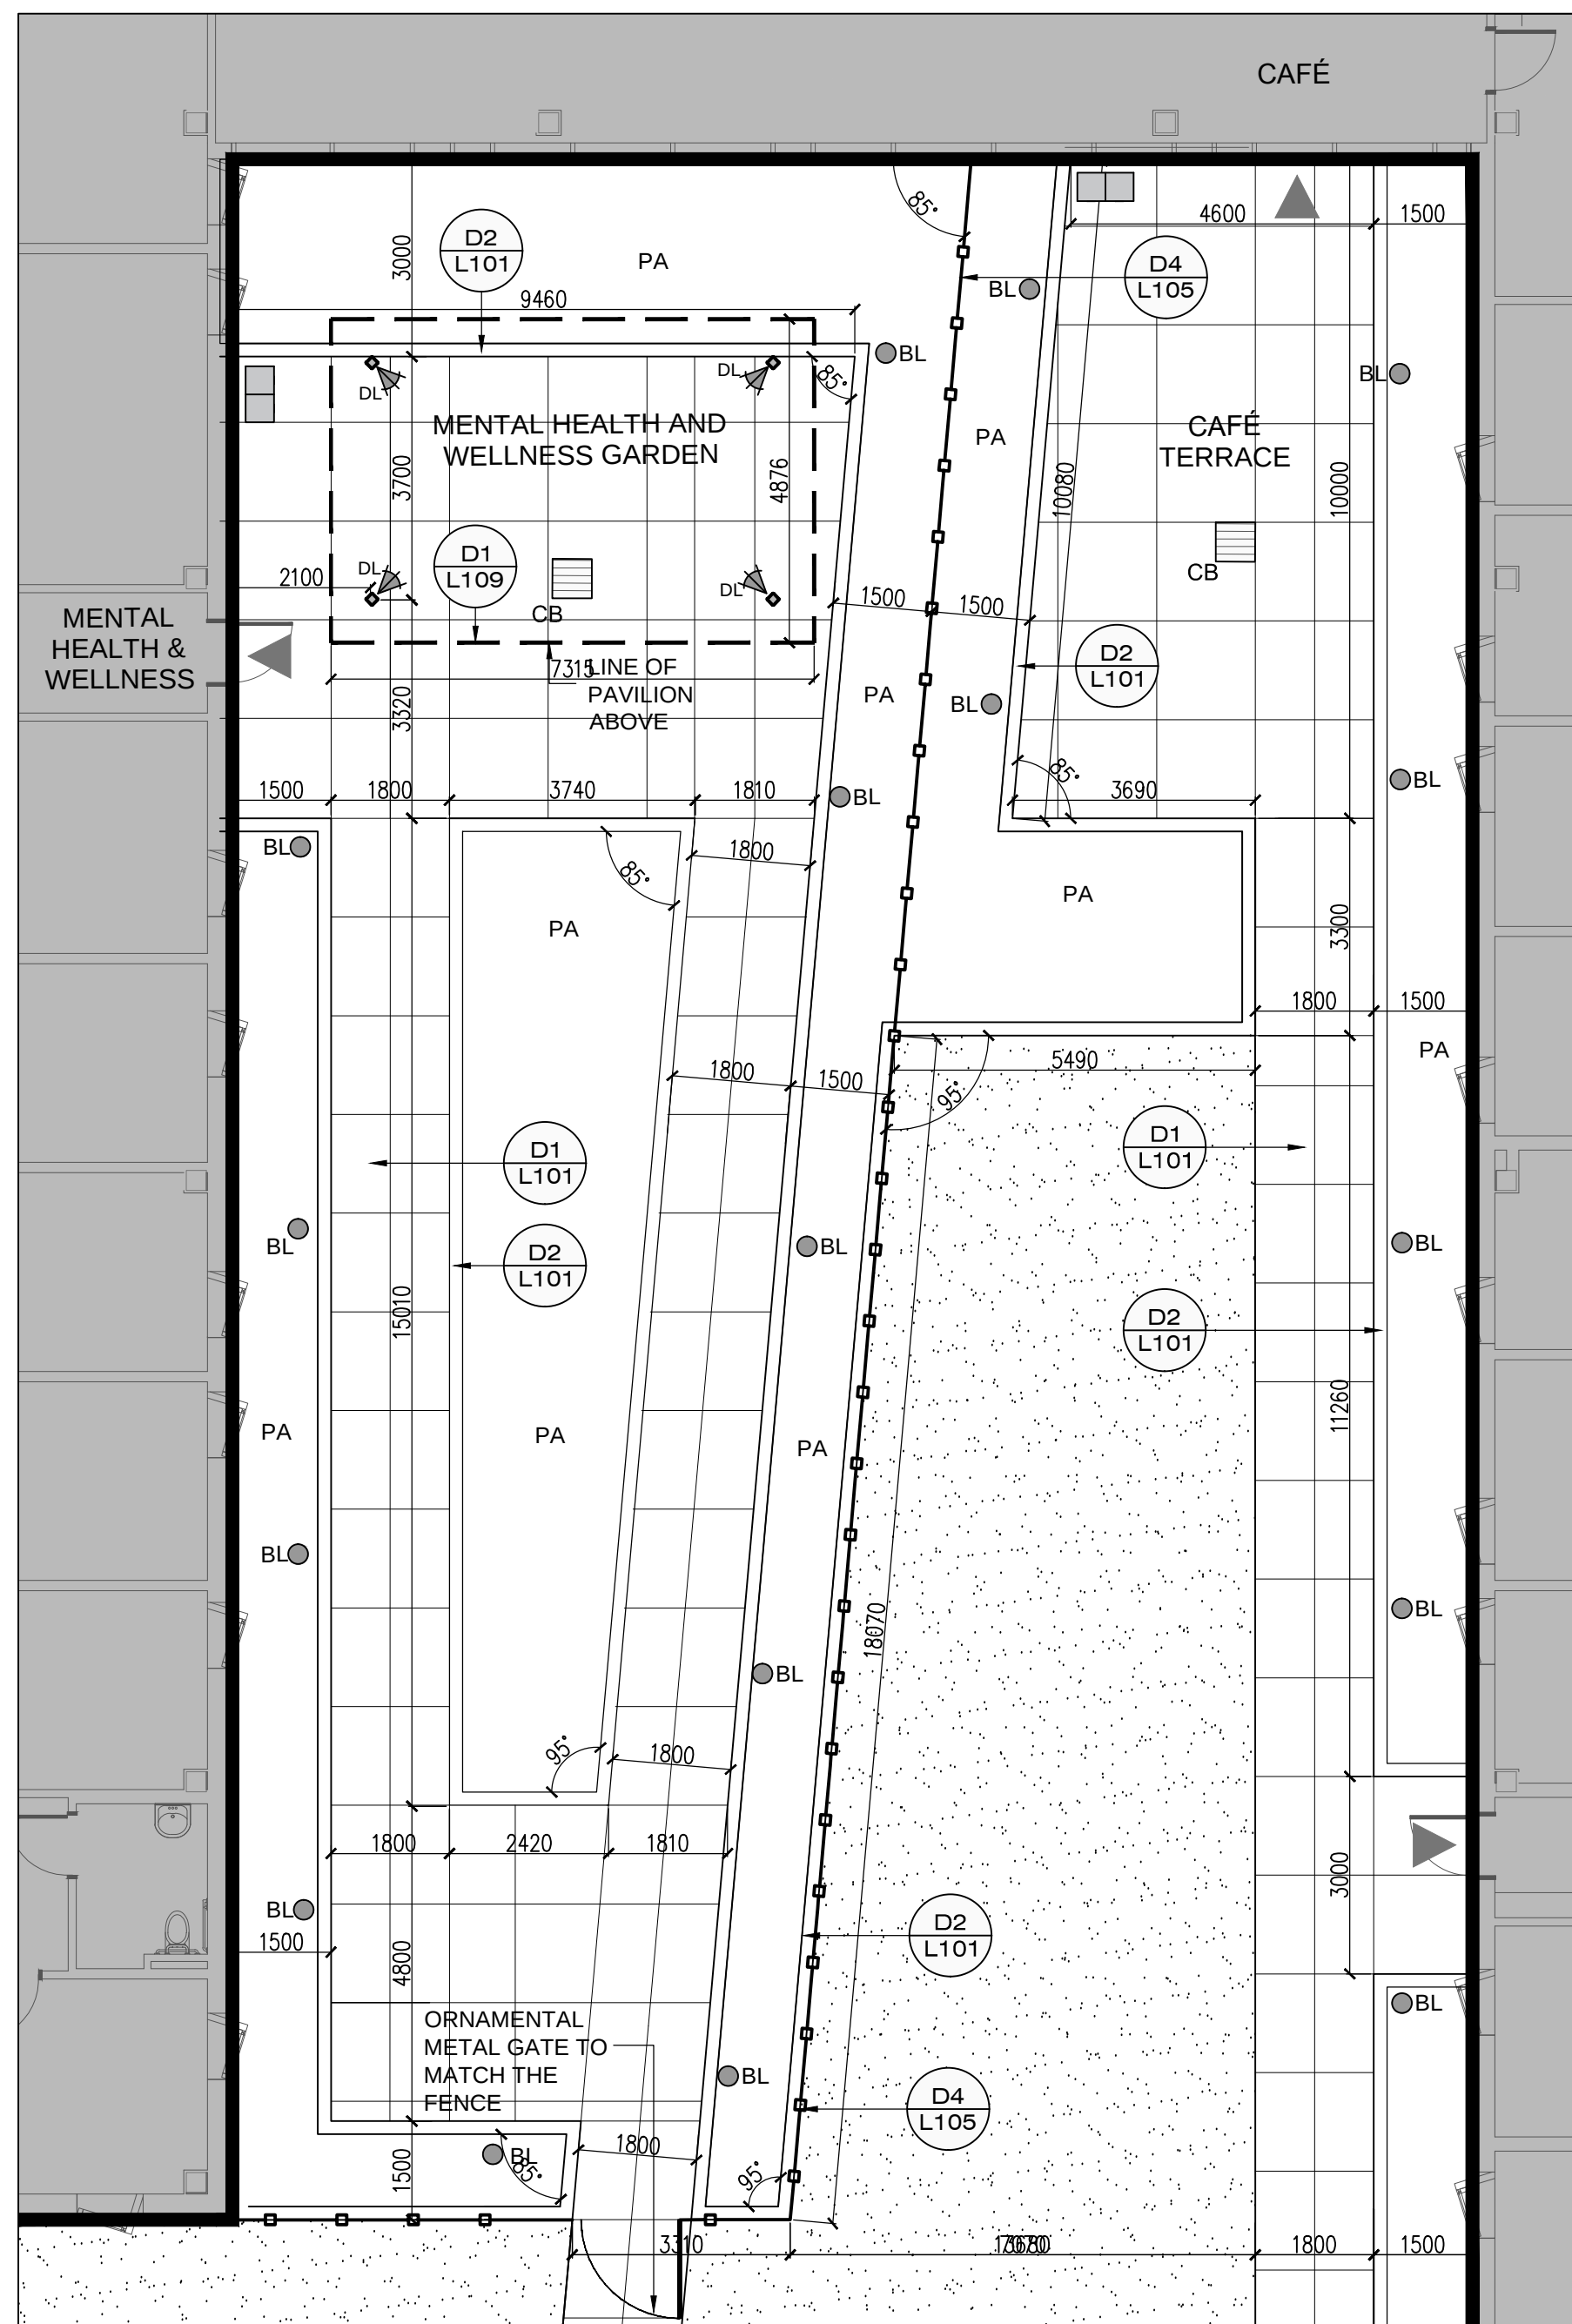


L1 MENTAL HEALTH GARDEN & CAFÉ TERRACE LAYOUT
PLAN

SCALE 1:100

MENTAL HEALTH GARDEN + CAFÉ TERRACE PLANT LIST

Key	Qty.	Botanical Name	Common Name	Cal.	Sprd.	Hgt.	Root	Remarks
TREES								
Ov	4	Ostrya virginiana	Ironw ood		60		W.B.	native
PsT	6	Pinus strobus	Eastern White Pine			1750	B&B	native
SHRUBS								
ac	3	Amelanchier canadensis	Shadblow Serviceberry			1750	B&B	multi-stemmed
bm	9	Buxus microphylla 'Koreana'	Korean Boxw ood			800		3 gallon pot
coa	18	Corylus avellana 'Contorta'	Corkscrew Hazel			600		3 gallon pot
db	11	Daphne burkwoodii 'Carol Mackie'	Carol Mackie Daphne			600		3 gallon pot
haa	7	Hydrangea arborescens 'Annabelle'	Annabelle Hydrangea					3 gallon pot
hmr	9	Hydrangea macrophylla 'Re'	You Me Romance					3 gallon pot
jhp	15	Juniperus horizontalis 'Flumosa'	Andorra Juniper			800		3 gallon pot
plp	12	Potentilla fruticosa 'Pink Beauty'	Potentilla "Pink Beauty"			800		3 gallon pot
pmp	5	Pinus mugo 'var. pumilio'	Dwarf Mugo Pine					3 gallon pot
sba	25	Spiraea bumalda 'Anthony Waterer'	Anthony Waterer Spiraea			600		3 gallon pot
spm	11	Syringa patula 'Miss Kim'	Miss Kim Dwarf Lilac			600		3 gallon pot
sne	1	Sambucus nigra 'Eva'	Black Lace Elderberry					drought tolerant
w	4	Baeagrus commutata	Wolf Willow					
PERENNIALS								
ava	10	Alchemilla alpina	Alpine Lady's Mantle			Y		1 gallon pot
ep	44	Echinacea purpurea	Purple Coneflow ers			Pr		1 gallon pot
geh	10	Geranium himalayense	Cranesbill Geranium			B		1 gallon pot
hod	25	Hosta 'Big Daddy'	Big Daddy Hosta			300		1 gallon pot
hog	6	Hosta 'Guacamole'	Guacamole					
hmi	23	Hemerocallis 'Lime Frits'	Lime Frits Daylily			L-Y		1 gallon pot
la	22	Lavandula angustifolia	Sw eet Lavender			Pr		1 gallon pot
ne	40	Nepeta 'Blue Beauty'	Blue Beauty Catmint			Bl		1 gallon pot
rf	46	Rudbeckia fulgida	Yellow Coneflow er			Y		1 gallon pot
rs	26	Rudbeckia speciosa 'Goldstrum'	Goldstrum Cone Flow er			D-Y		1 gallon pot
GRASSES								
AV	49	Andropogon virginicus	Broom Sedge					
PV	21	Panicum Virgatum 'Rubrum'	Red Sw itch Grass					

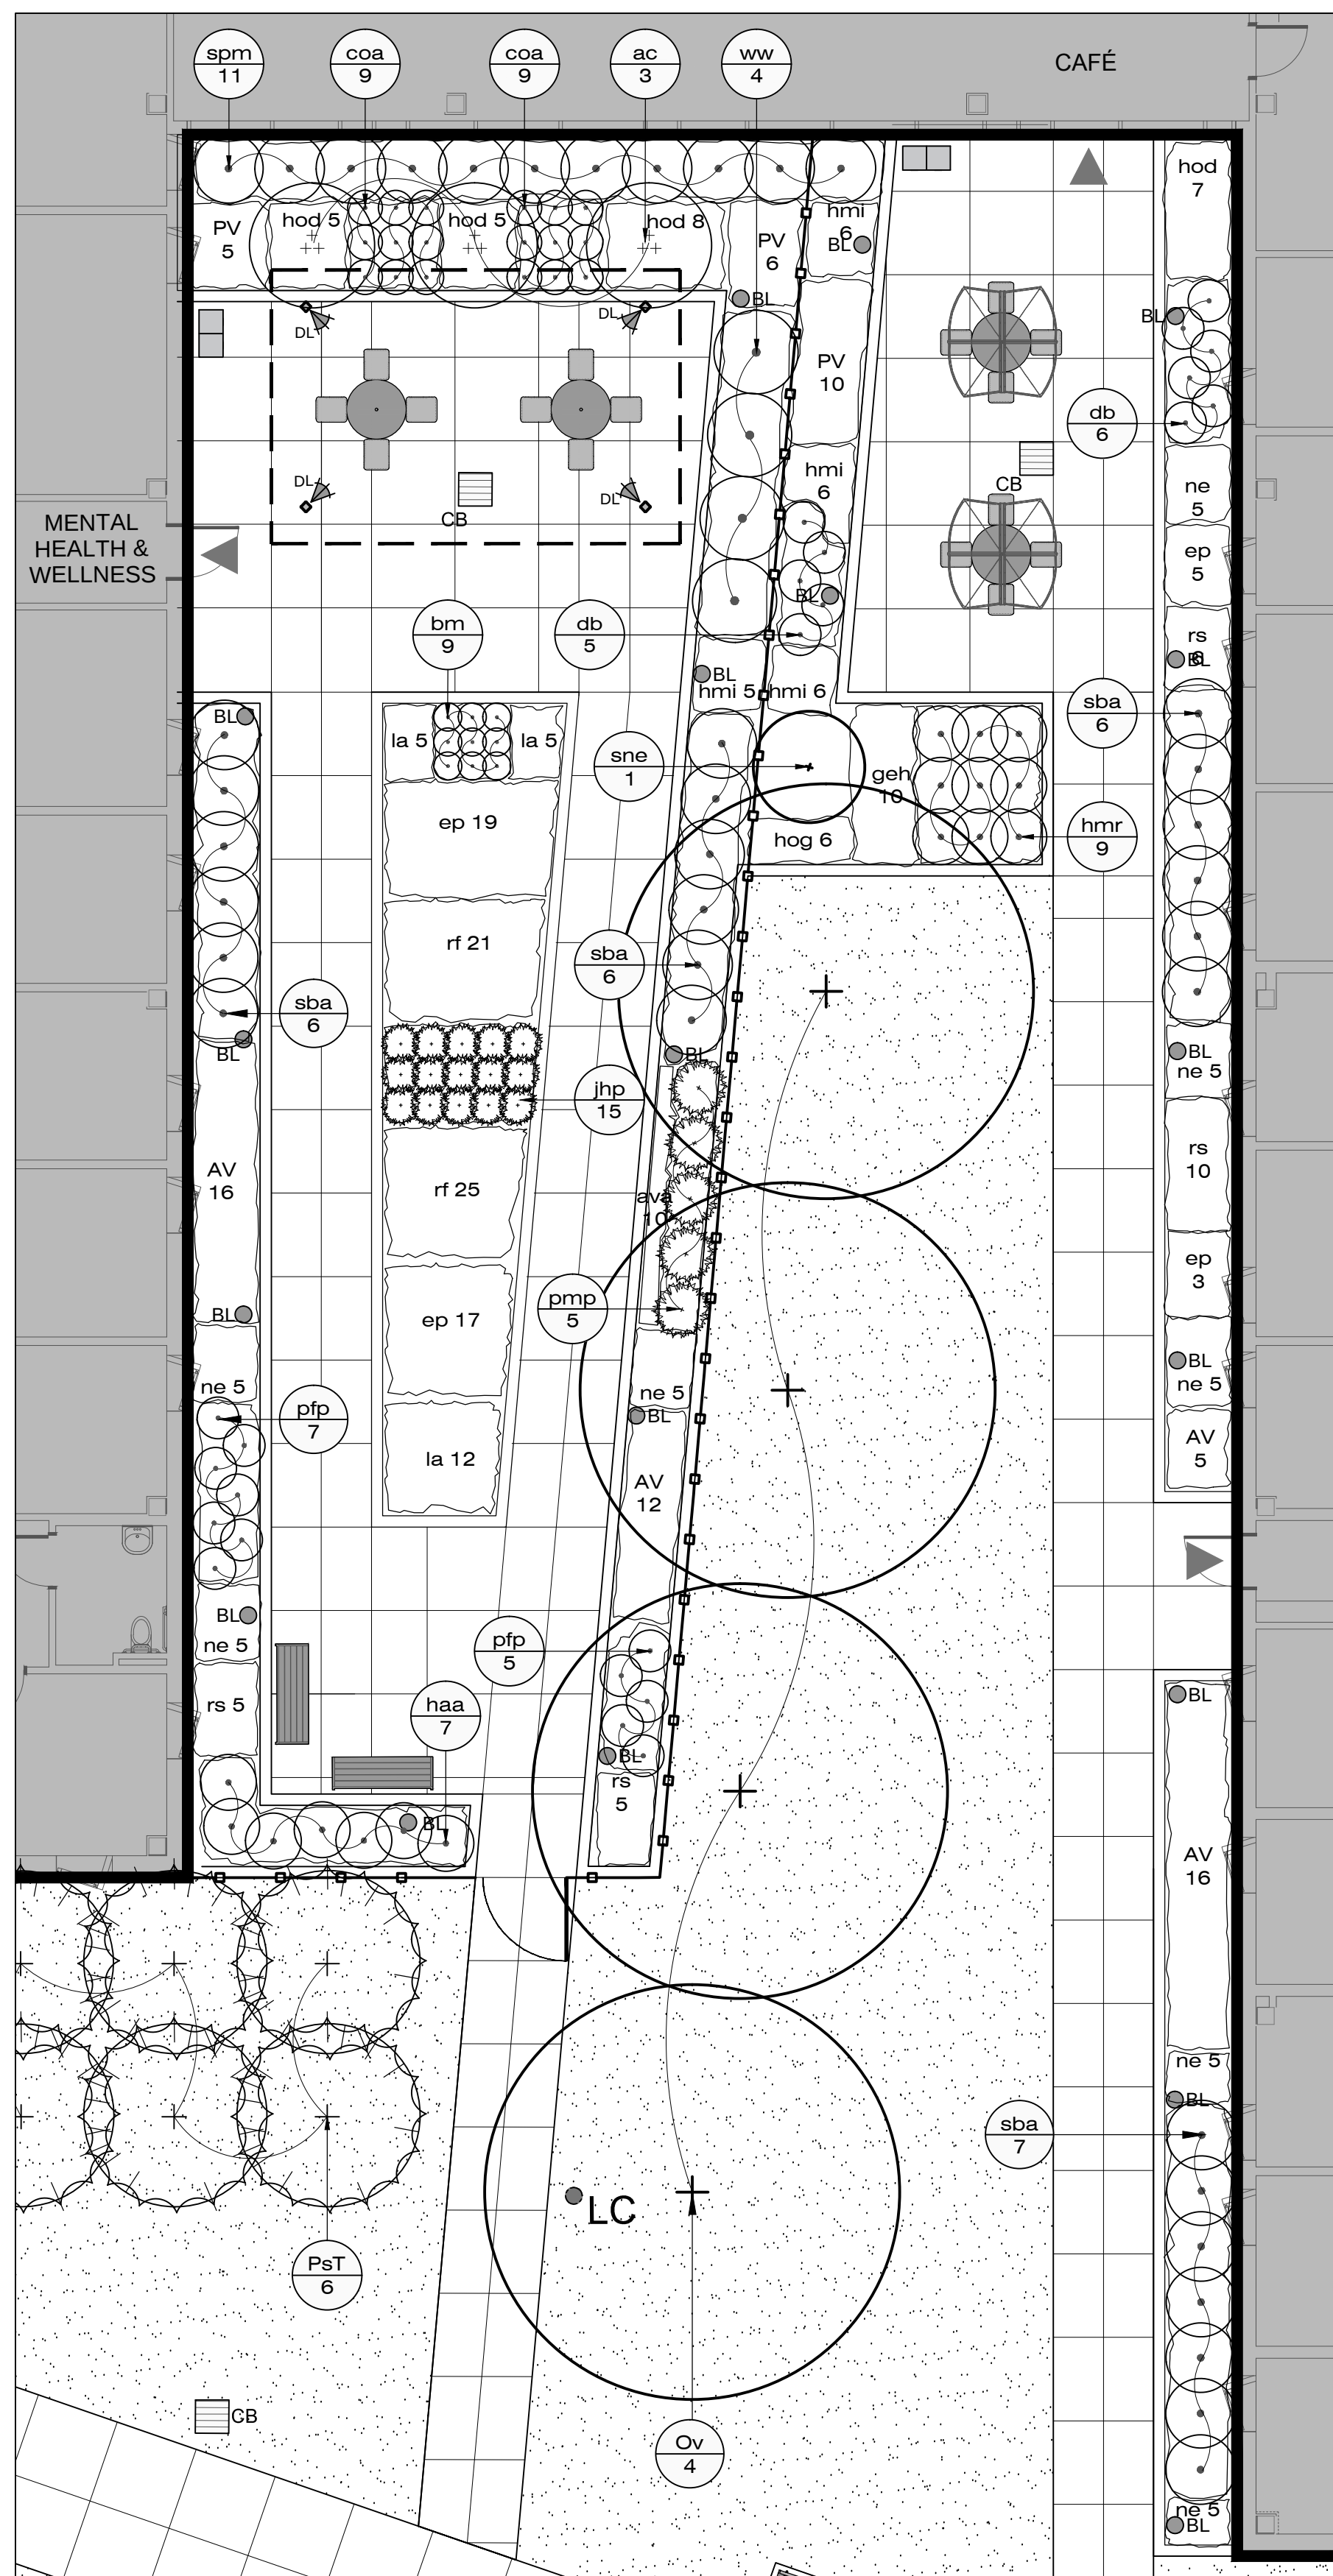

L3 MENTAL HEALTH GARDEN & CAFÉ TERRACE PLANTING
PLAN

SCALE 1:100