

Rosaline J. Hill  
Architect Inc.

414 Churchill Ave. N., Ottawa,  
ON, K1Z 5C6 • 613-853-2822  
www.rjhill.ca • rosaline@rjhill.ca

FERNBANK CROSSING  
Corner of Robert Grant Ave & Cope Drive, Ottawa  
DATE FEB 06 2019 SCALE: 3/32" = 1'-0"


Blocks 1 & 4  
Elevations - Frontal & Ends



xxx U/S ROOF TRUSS  
 8'-1 1/8"  
 xxx T/O THIRD FLOOR  
 xxx U/S THIRD FLOOR  
 1'-0 5/8"  
 9'-1 1/8"  
 xxx T/O SECOND FLOOR  
 xxx U/S SECOND FLOOR  
 1'-0 5/8"  
 8'-1 1/8"  
 0'-0" (00.00) T/O GROUND FLOOR



xxx U/S ROOF TRUSS  
 8'-1 1/8"  
 xxx T/O THIRD FLOOR  
 xxx U/S THIRD FLOOR  
 1'-0 5/8"  
 9'-1 1/8"  
 xxx T/O SECOND FLOOR  
 xxx U/S SECOND FLOOR  
 1'-0 5/8"  
 8'-1 1/8"  
 0'-0" (00.00) T/O GROUND FLOOR



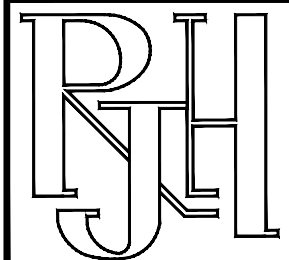


Rosaline J. Hill  
Architect Inc.

414 Churchill Ave. N., Ottawa,  
ON, K1Z 5C6 • 613-853-2822  
www.rjhill.ca • rosaline@rjhill.ca

FERNBANK CROSSING  
Corner of Robert Grant Ave & Cope Drive, Ottawa  
DATE FEB 06 2019 SCALE: 3/32" = 1'-0"

Blocks 2 & 3  
Elevations - Frontal & Ends

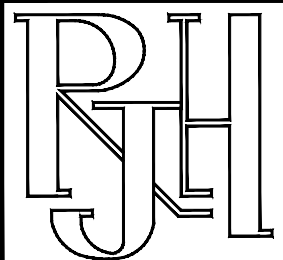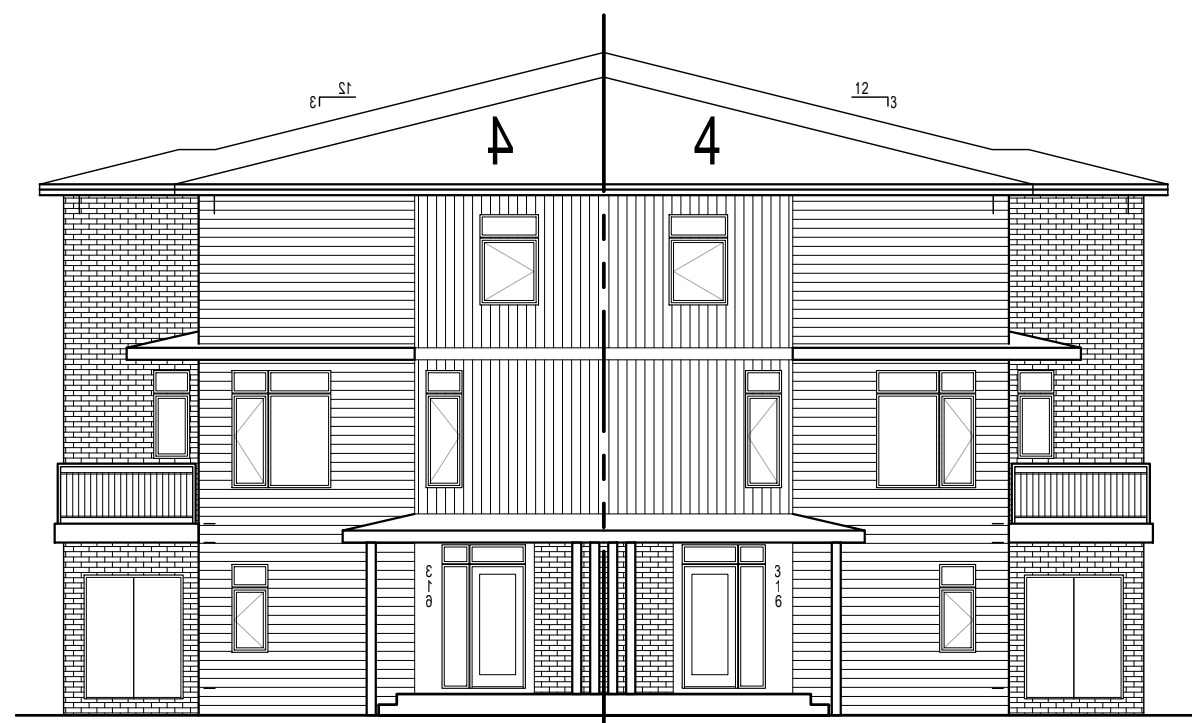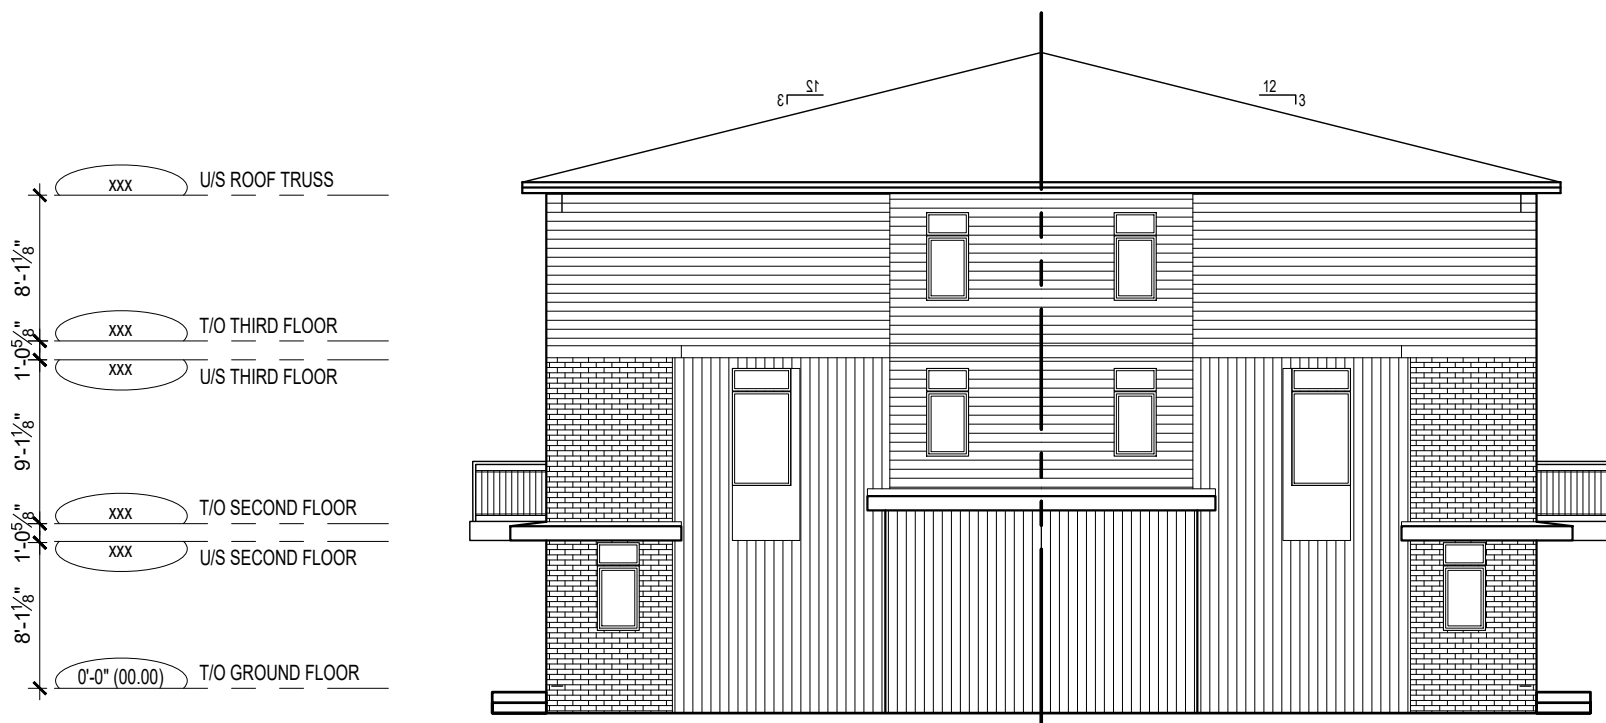


Rosaline J. Hill  
Architect Inc.

414 Churchill Ave. N., Ottawa,  
ON, K1Z 5C6 • 613-853-2822  
www.rjhill.ca • rosaline@rjhill.ca


FERNBANK CROSSING  
Corner of Robert Grant Ave & Cope Drive, Ottawa  
DATE FEB 06 2019 SCALE: 3/32" = 1'-0"  
Blocks 5  
Elevations - Frontal & Ends



xxx U/S ROOF TRUSS  
 8'-1 1/8"  
 xxx T/O THIRD FLOOR  
 1'-0 5/8"  
 xxx U/S THIRD FLOOR  
 9'-1 1/8"  
 xxx T/O SECOND FLOOR  
 1'-0 5/8"  
 xxx U/S SECOND FLOOR  
 8'-1 1/8"  
 0'-0" (00.00) T/O GROUND FLOOR

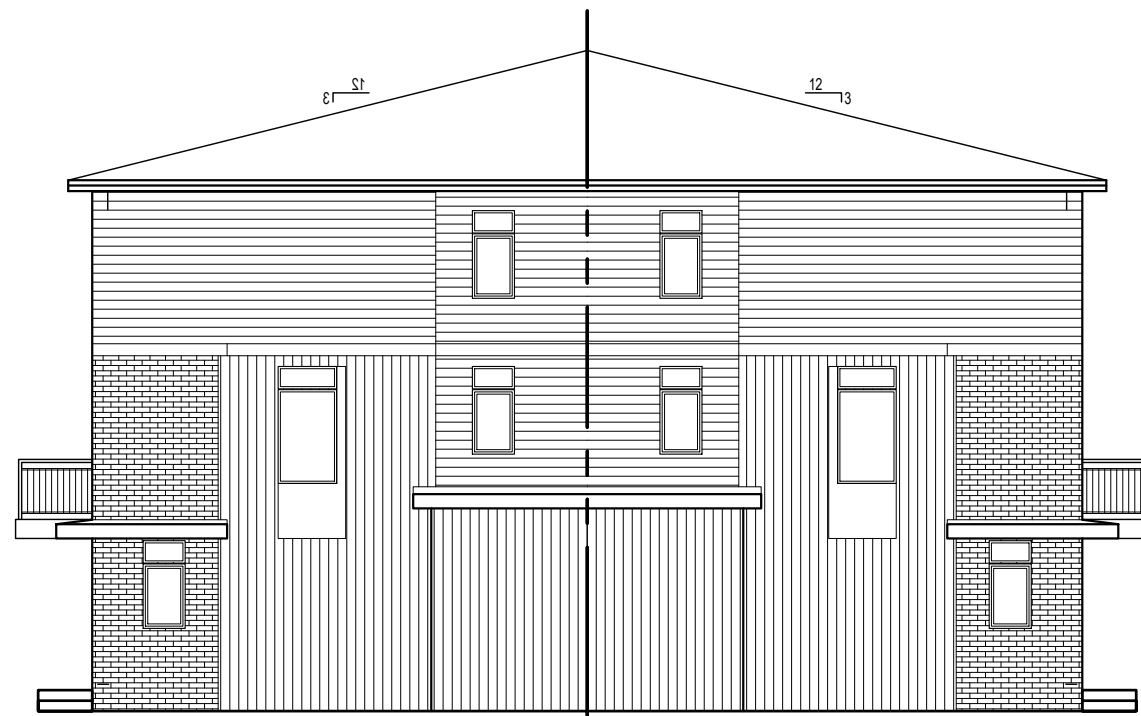

xxx U/S ROOF TRUSS  
 8'-1 1/8"  
 xxx T/O THIRD FLOOR  
 1'-0 5/8"  
 xxx U/S THIRD FLOOR  
 9'-1 1/8"  
 xxx T/O SECOND FLOOR  
 1'-0 5/8"  
 xxx U/S SECOND FLOOR  
 8'-1 1/8"  
 0'-0" (00.00) T/O GROUND FLOOR


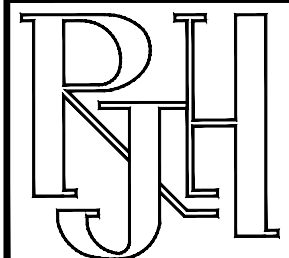


Rosaline J. Hill  
 Architect Inc.

414 Churchill Ave. N., Ottawa,  
 ON, K1Z 5C6 • 613-853-2822  
 www.rjhill.ca • rosaline@rjhill.ca

FERNBANK CROSSING  
 Corner of Robert Grant Ave & Cope Drive, Ottawa  
 DATE FEB 06 2019 SCALE: 3/32" = 1'-0"

Blocks 6  
 Elevations - Frontal & Ends

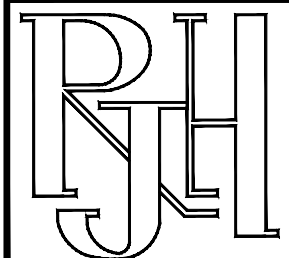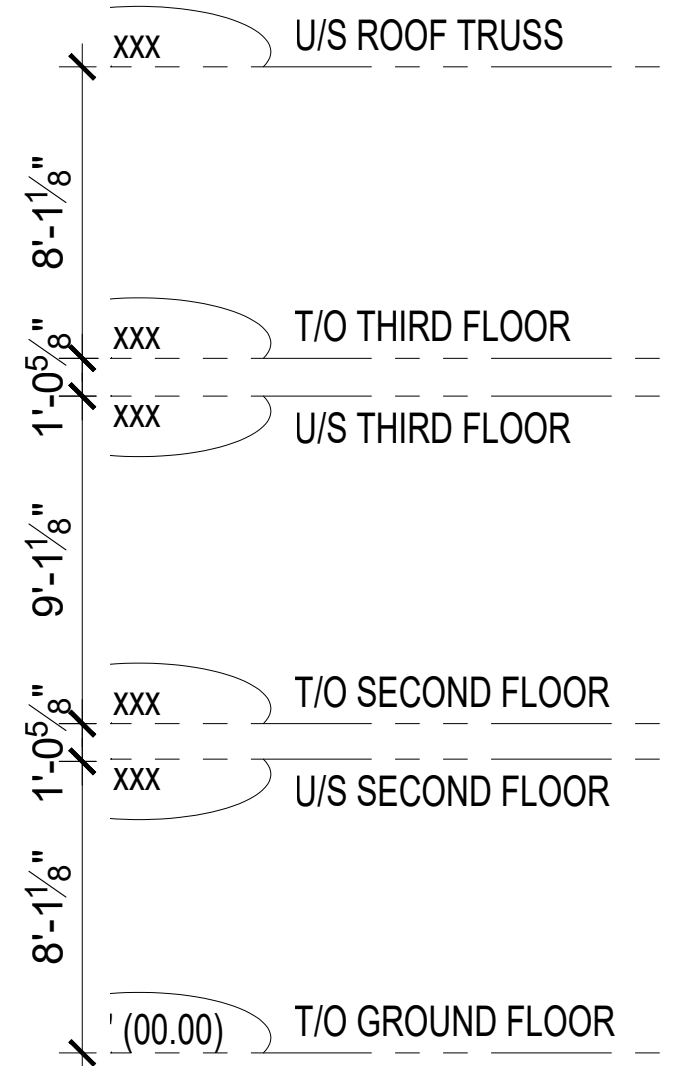

Rosaline J. Hill  
Architect Inc.

414 Churchill Ave. N., Ottawa,  
ON, K1Z 5C6 • 613-853-2822  
www.rjhill.ca • rosaline@rjhill.ca

FERNBANK CROSSING  
Corner of Robert Grant Ave & Cope Drive, Ottawa  
DATE FEB 06 2019 SCALE: 3/16" = 1'-0"

SECTION MODEL 1