

SOUTH ELEVATION



NORTH ELEVATION

COLOUR PALETTE #1

MATERIALS LEGEND

- 01 ASPHALT SHINGLES: IKO CAMBRIDGE, WEATHERED WOOD
- 02 PREFINISHED ALUMINUM FASCIA & FLASHINGS AND WINDOWS (CHESTNUT BROWN)
- BEIGE BRICK: BRAMPTON, PREMIER SIZE, BEAUPORT
- [⊥] ALUMINUM TRIM PIECES (AUTUMN TAN)
- 05 SAGIPER SAGIWALL SIDING (KNOTTY MAPLE REF#79)
- 06 ALUMINUM STAIRS AND GUARDS C/W GLASS INSERTS AND CONCRETE TREADS IN METAL PANS (CHESTNUT BROWN)

ALUMINUM BALCONY RAILING c/w PICKETS @ 100mm o.c. MAX (CHESTNUT BROWN) AND OPEN RISER PT WOOD STEPS

- 08 ORNAMENTAL METAL RODS (STAINLESS STEEL)
- 09 PRE-FINISHED METAL PANELS BETWEEN WINDOWS (CHESNUT BEROWN TO MATCH WINDOWS)
- 10 ENTRY DOORS & ACCENT PANELS BENJAMIN MOORE (FIREBALL ORANGE)
- GARAGE AND M&E DOORS BENJAMIN MOORE (STARDUST)



COLOUR PALETTE #2

01 ASPHALT SHINGLES: IKO CAMBRIDGE, CHARCOAL GRE
02 PREFINISHED ALUMINUM FASCIA & FLASHINGS AND

	WINDOWS (JELDWEN SABLE)
03	GRAY BRICK: BRAMPTON, PREMIER SIZE, GRAY VELOUR

O4 HARDIE BOARD ACCENT PANEL C/W ALUMINUM TRIM PIECES (COBBLE STONE)

05 SAGIPER SAGIWALL SIDING (HAZEL OAK REF#6)

06 ALUMINUM STAIRS AND GUARDS C/W GLASS INSERTS AND CONCRETE TREADS IN METAL PANS (CHARCOAL)



EAST ELEVATION

WEST ELEVATION




MATERIALS LEGEND

ALUMINUM BALCONY RAILING c/w PICKETS @ 100mm o.c. MAX (CHARCOAL) AND OPEN RISER PT WOOD STEPS

08 ORNAMENTAL METAL RODS (STAINLESS STEEL) D9 PRE-FINISHED METAL PANELS BETWEEN WINDOWS (SABLE TO MATCH WINDOWS)

10 ENTRY DOORS & ACCENT PANELS BENJAMIN MOORE (SMOLDERING RED) GARAGE AND M&E DOORS BENJAMIN MOORE (TAOS TAUPE)

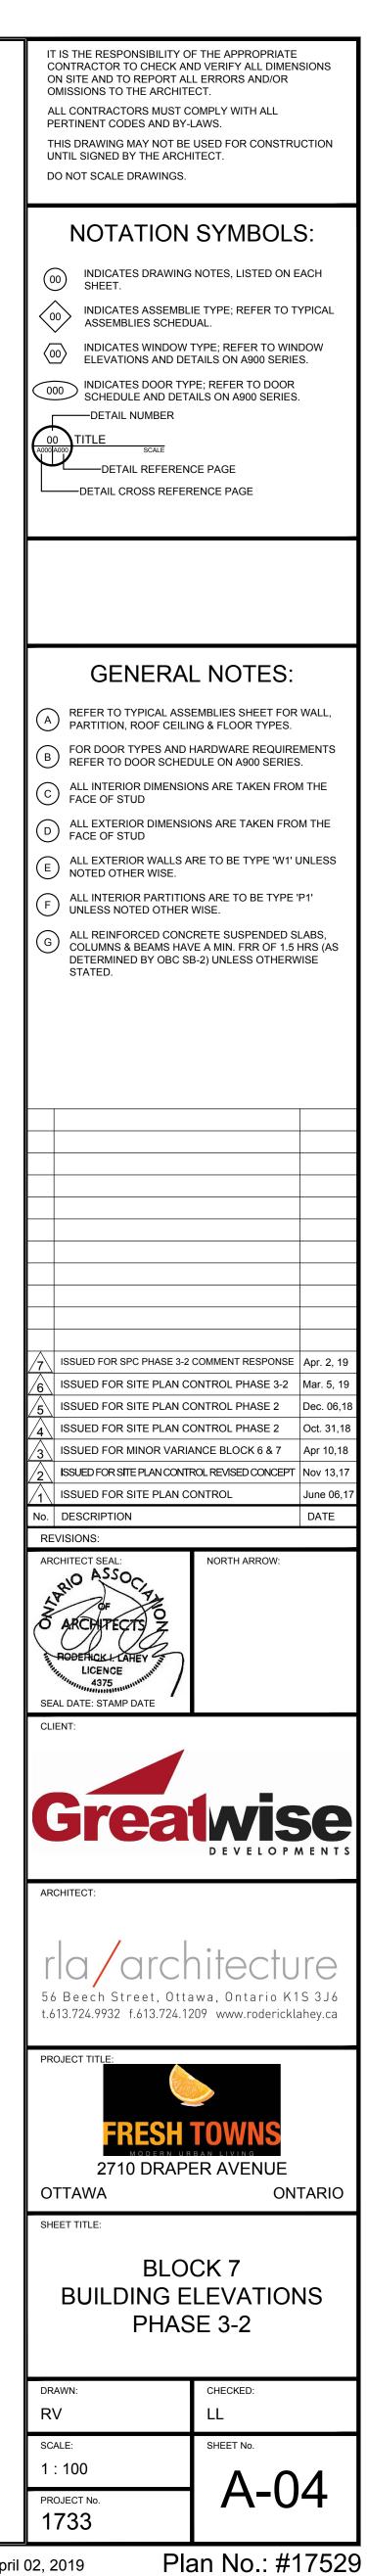

84 Q ∞ \square D07