
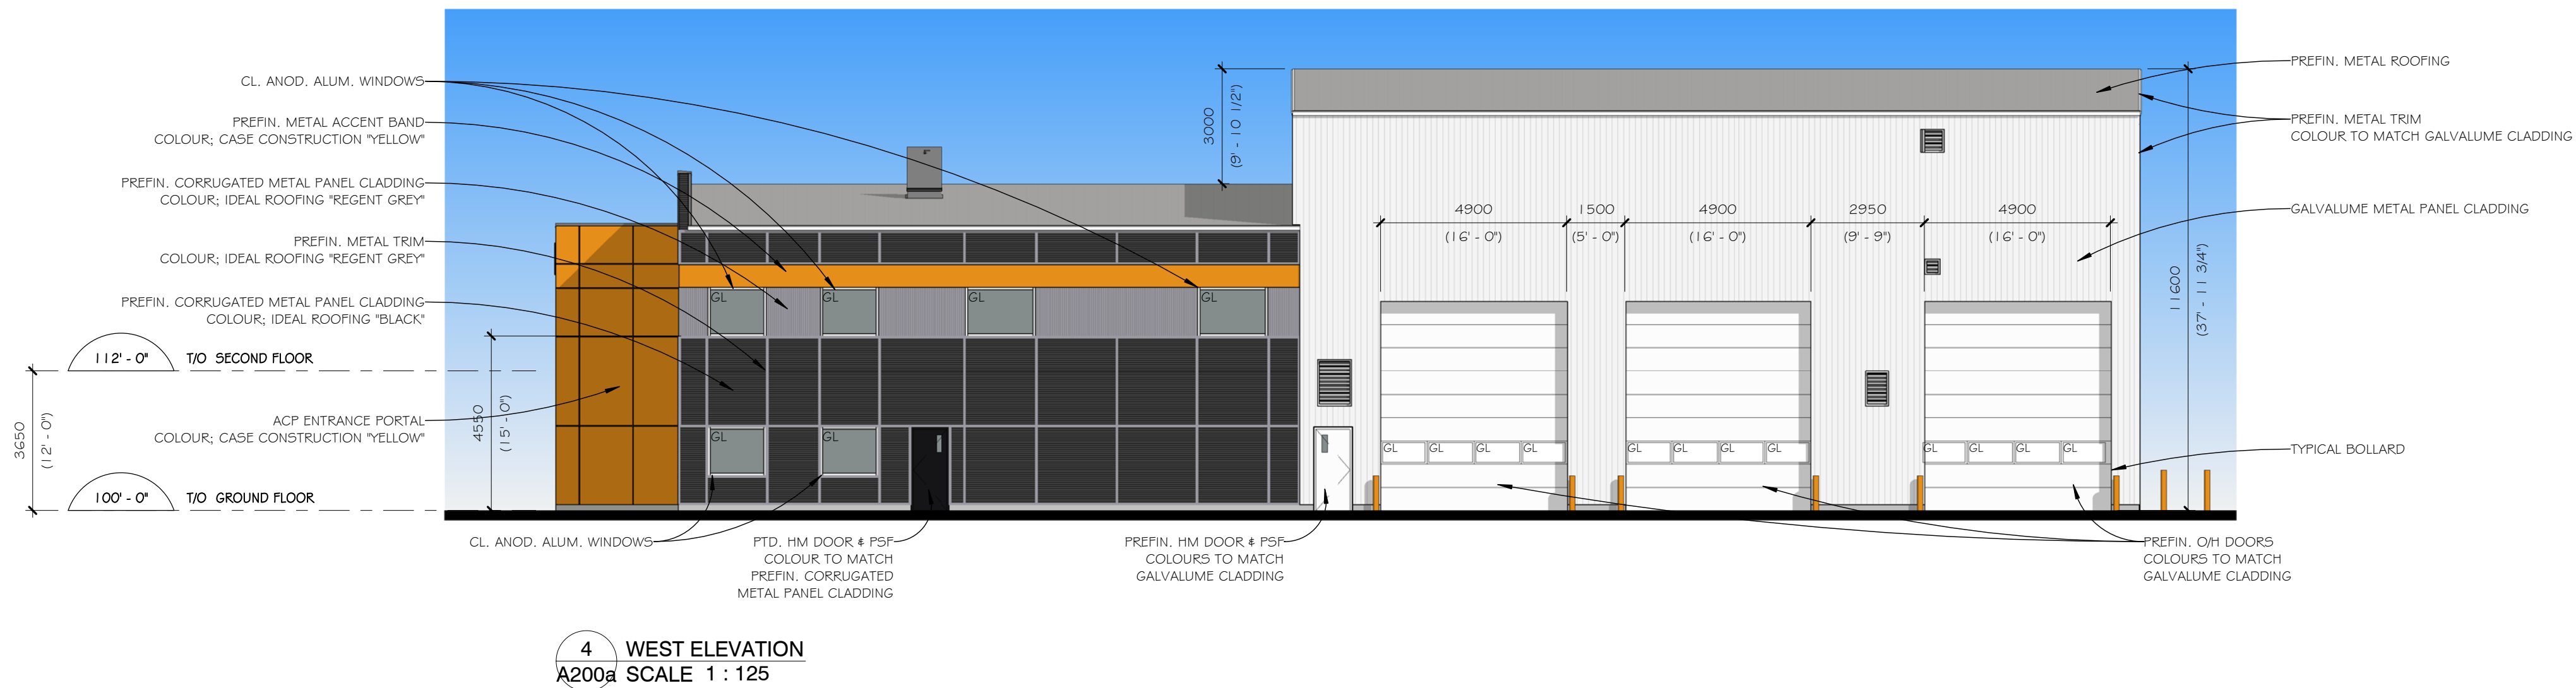


plot scale 1:1

APPROVED
By Adam Brown at 11:58 am, Apr 29, 2019

AR


ADAM BROWN
MANAGER, DEVELOPMENT REVIEW - RURAL
PLANNING, INFRASTRUCTURE & ECONOMIC
DEVELOPMENT DEPARTMENT, CITY OF OTTAWA

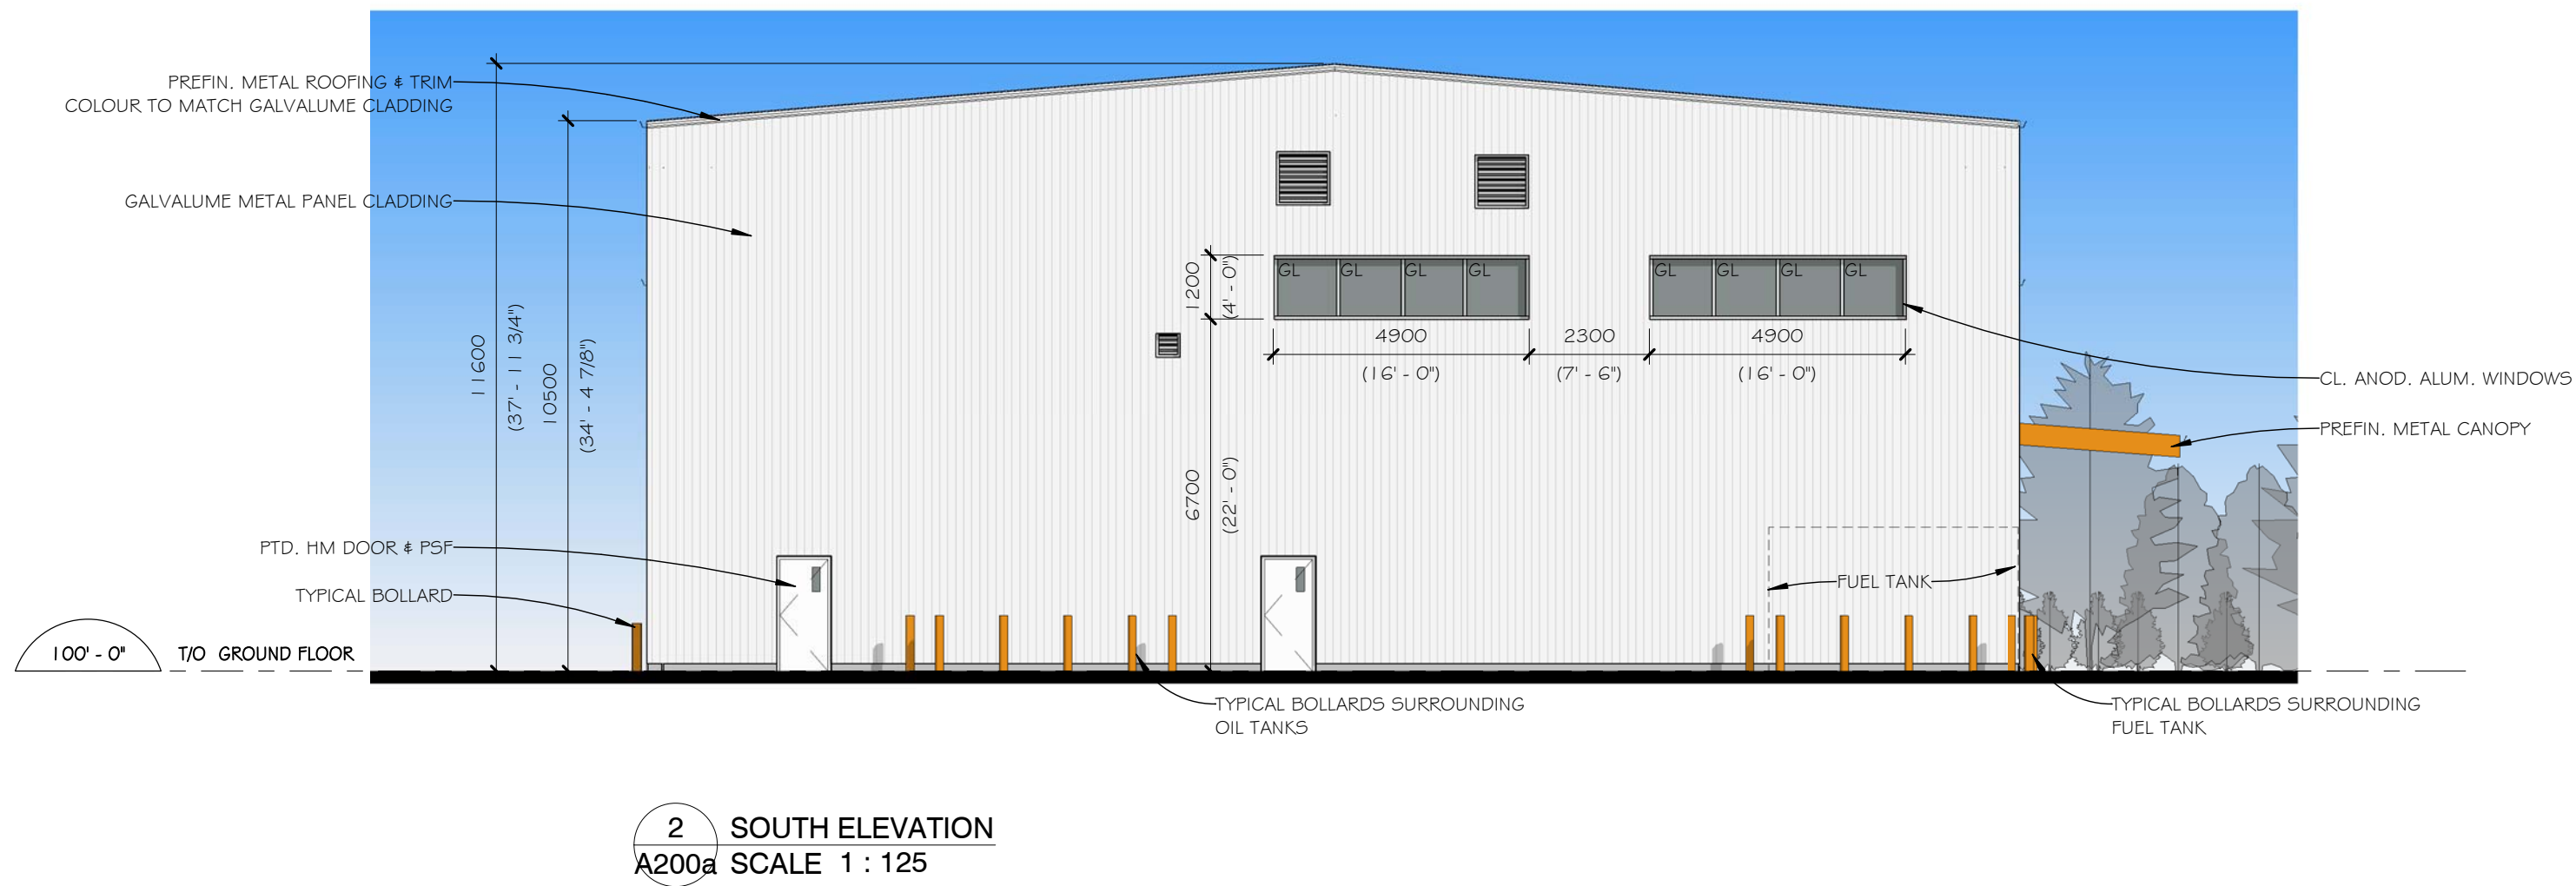

NOTES:

Contractor shall check and verify all dimensions on site and report any discrepancies to the Architect before proceeding.

1	WING WALL DELETED	11 SEP 2018
0	ISSUED FOR CO-ORDINATION	21 AUG 2018
no.	revision	date

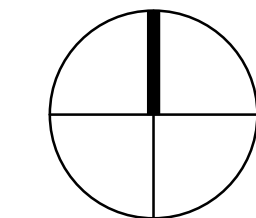

north



383 Parkdale Avenue, Suite 201
Ottawa Ontario Canada K1Y 4R4

KWC ARCHITECTS INC.

PHONE (613) 238-2117
FAX (613) 238-6595
E MAIL kwc@kwc-arch.com

detail no.	1	détail no.
sheet no.	A1	feuille no.

project
projet

J.R. Brisson Equipment Ltd.
CASE EQUIPMENT
DEALERSHIP

495 JINKINSON RD.
STITTSVILLE, ON

designed by conçu par	KWC	approved by approuvé par	
drawn by dessiné par	TC/AK	project no. no. du projet	1829
date	30 NOVEMBER 2018	scale	as noted
drawing / dessin			

COLOURED ELEVATIONS

revision révision	1	sheet no. no. de la feuille	A200a
----------------------	---	--------------------------------	-------