





3 SHRUB / ORNAMENTAL GRASS PLANTING
L.1 SCALE: NTS

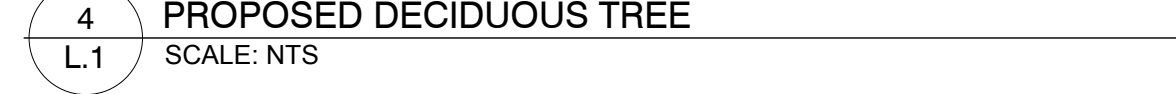

DON HERWEYER, MCIP, RPP
MANAGER, DEVELOPMENT REVIEW - SOUTH
PLANNING, INFRASTRUCTURE & ECONOMIC
DEVELOPMENT DEPARTMENT, CITY OF OTTAWA

| | |
|---|--|
| <p>PROJECT NORTH</p>  <p>PROJECT NORTH</p> | <p>DRAWING NO.</p> <p>L.1</p> <p>PLOT SIZE ARCH-D</p> |
|---|--|