

NO.	REVISION	DATE
1	ISSUED FOR 3RD SUBMISSION	18-11-28
2	ISSUED FOR TENDER	19-01-16
3		

APPROVED
By Jeff McEwen at 10:09 am, May 27, 2019


JEFF MCEWEN P.ENG.
MANAGER, DEVELOPMENT REVIEW EAST BRANCH
PLANNING, INFRASTRUCTURE & ECONOMIC
DEVELOPMENT DEPARTMENT, CITY OF OTTAWA

 **Vandenberg & Wildeboer**
A.R.C.H.I.T.E.C.T.S

www.vvandenberg.ca Telephone: 613.287.6144 Facsimile: 613.271.8689 email: vandenberg@vandenberg.ca
"THE OLD STONE LODGE" - 160 PLAMBOURG WY - OTTAWA (K1N 6M7) - ONTARIO - K2K 3H9


PROJECT TITLE
MINTO INFUSION CONDO
OTTAWA, ONTARIO

DRAWING TITLE
BE-3 ELEVATION (AVALON)

2018 FUSION TERRACE
THE MATCHA THE JASMINE
THE ROOIBOS THE CHAI

DESIGNED BY: ####
DRAWN BY: NG
START DATE:
SCALE: 1:100
PROJECT NO. 1806

DRAWING No.
BE-3B

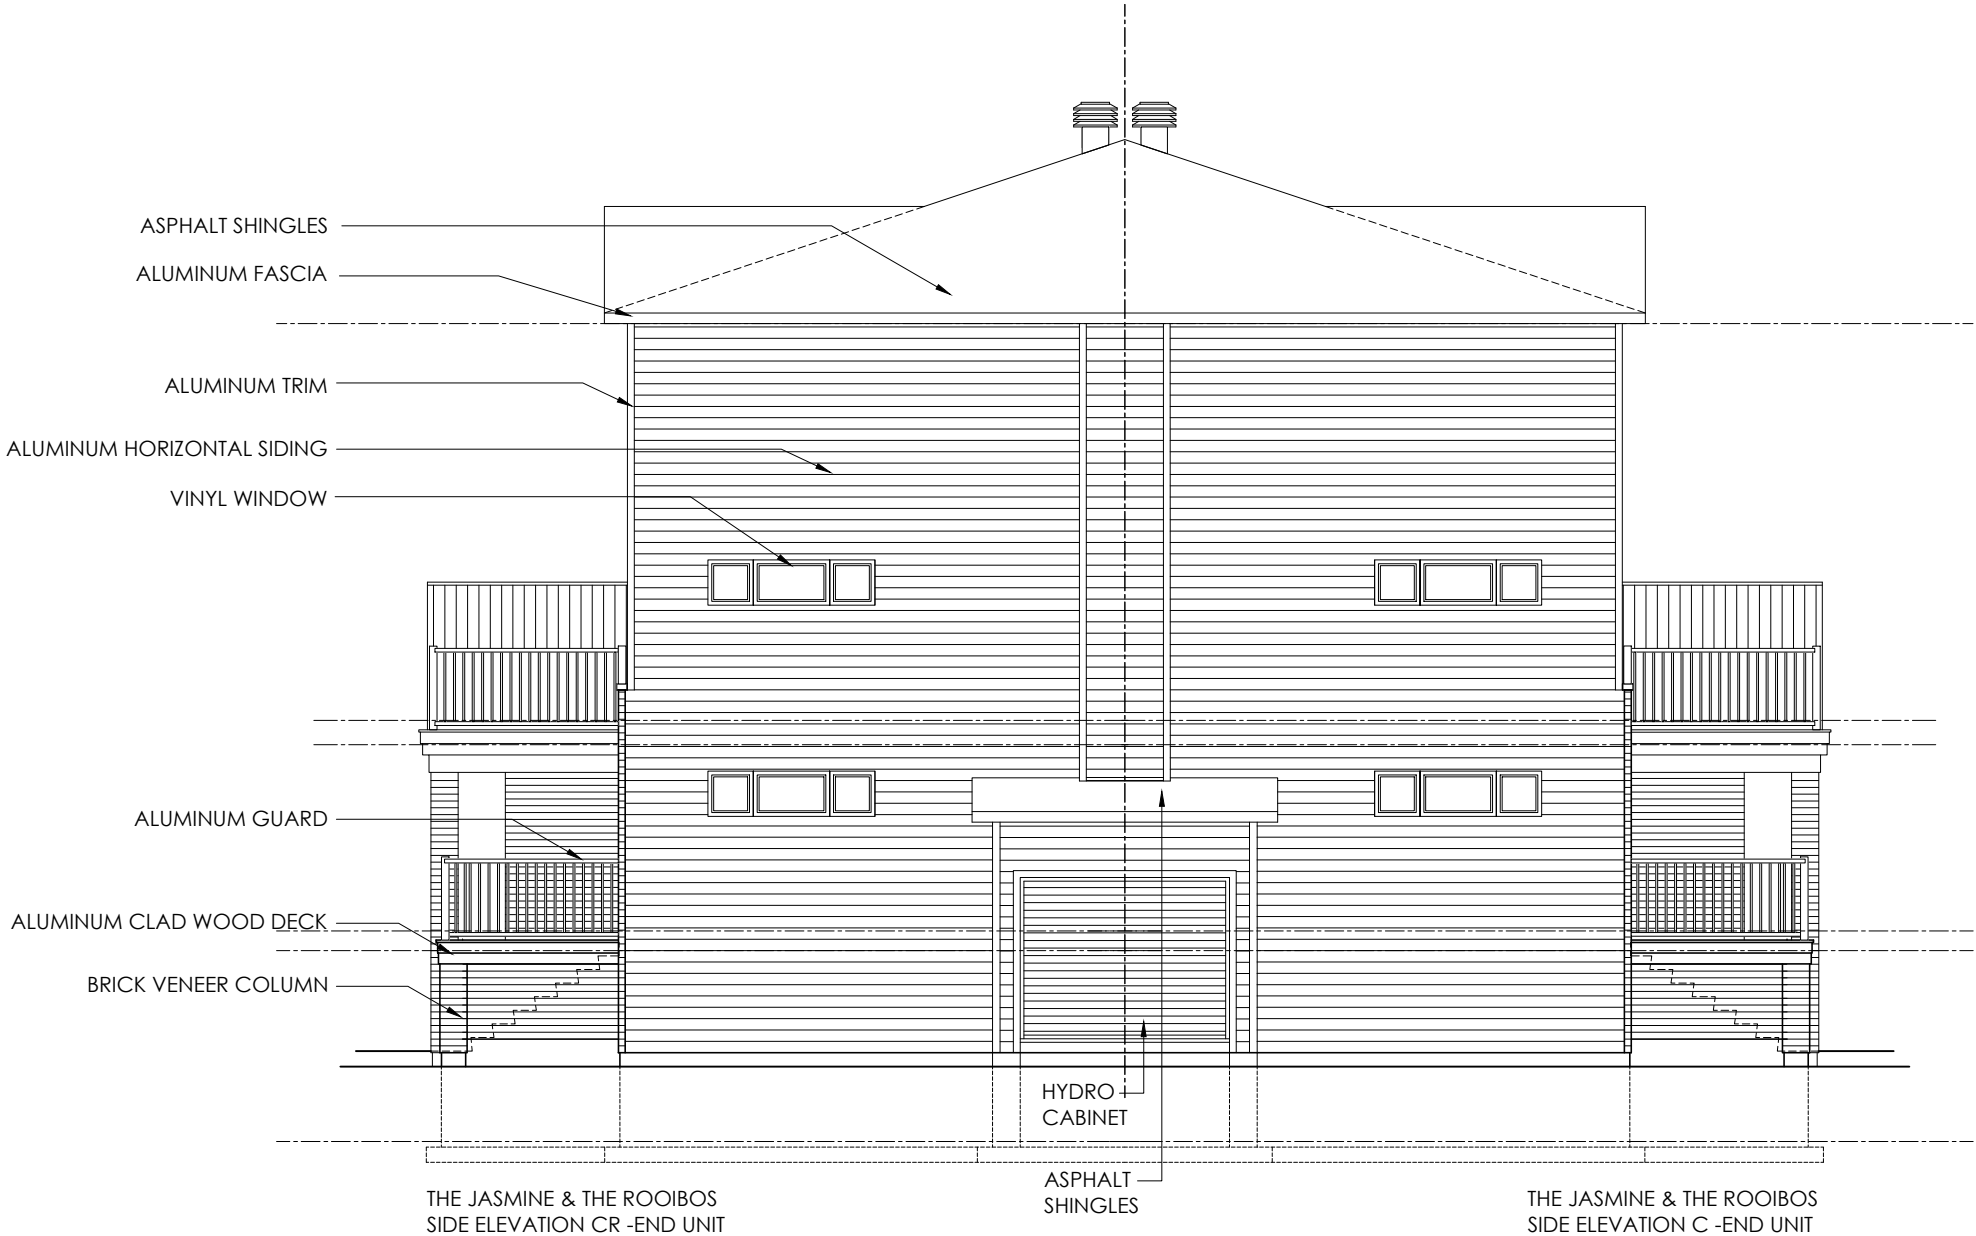

1
BE-3

BE-3 ELEVATION SIDE C
SCALE: 1:100