



MONTFORT HOSPITAL  
ORLEANS HEALTH HUB

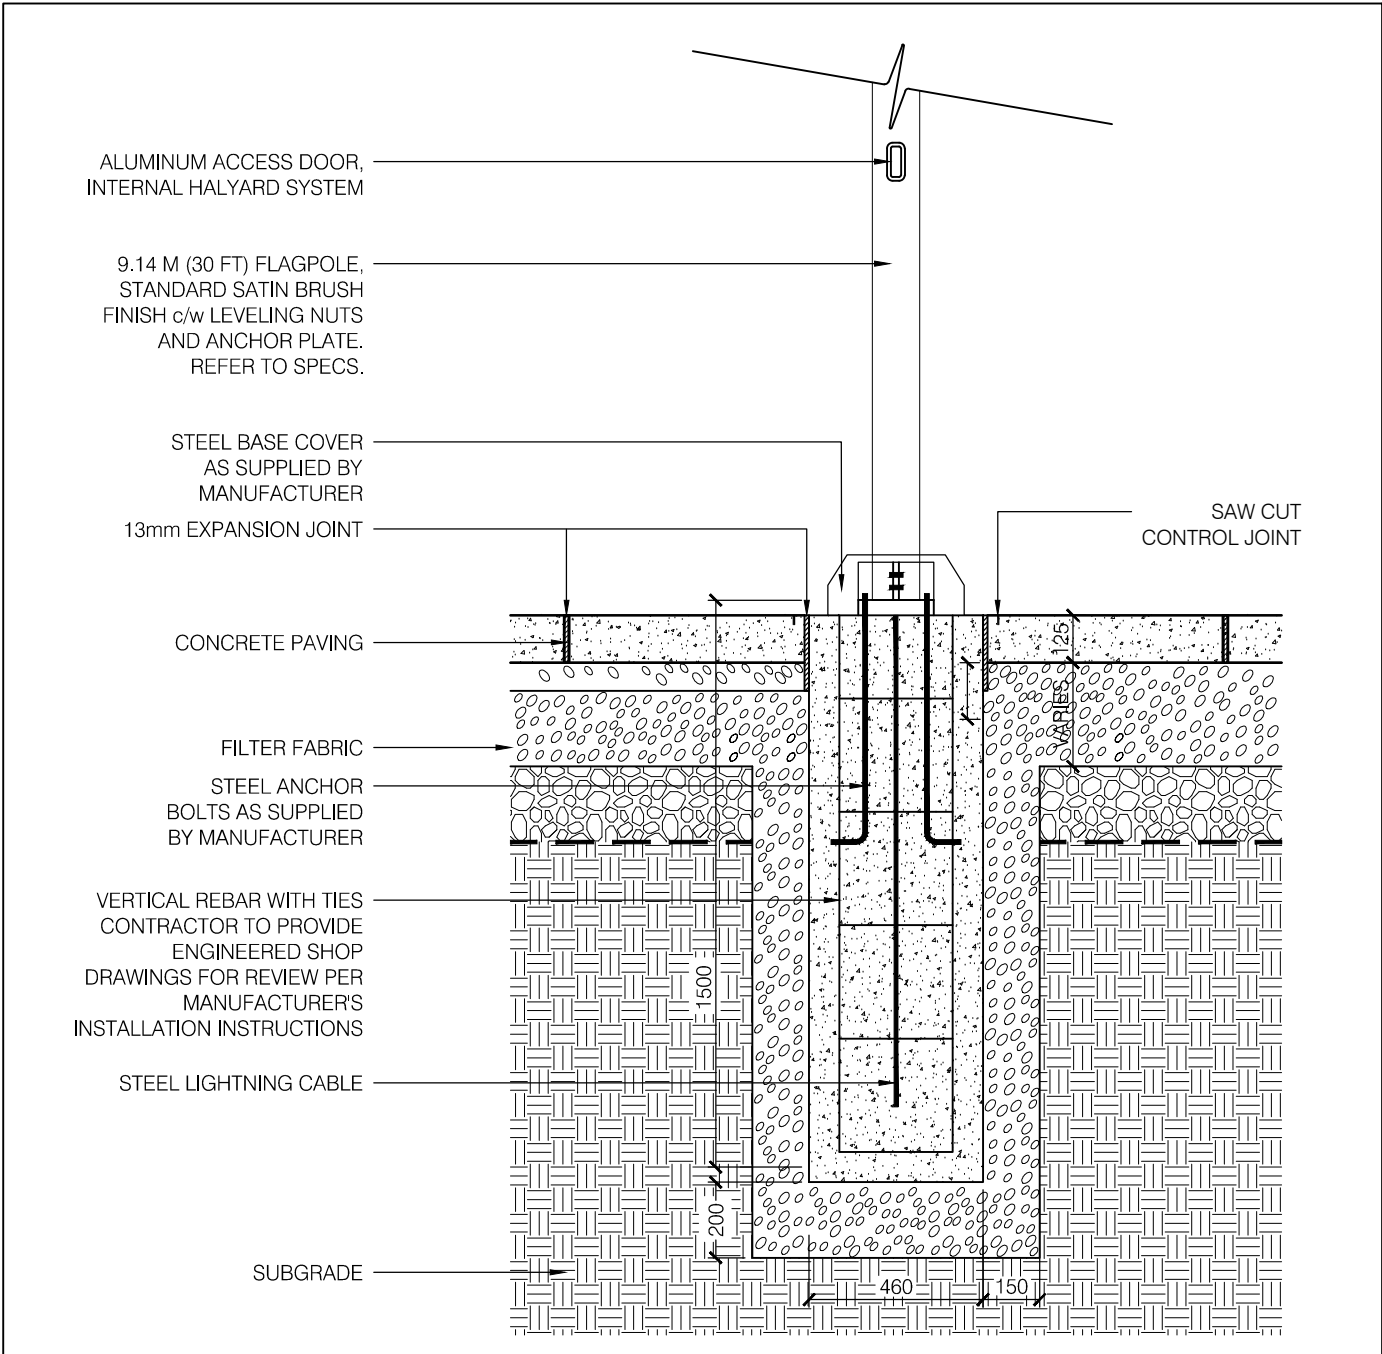

D1  
L102  
TYPICAL FLAG POLE BASE  
SECTION  
SCALE 1:20

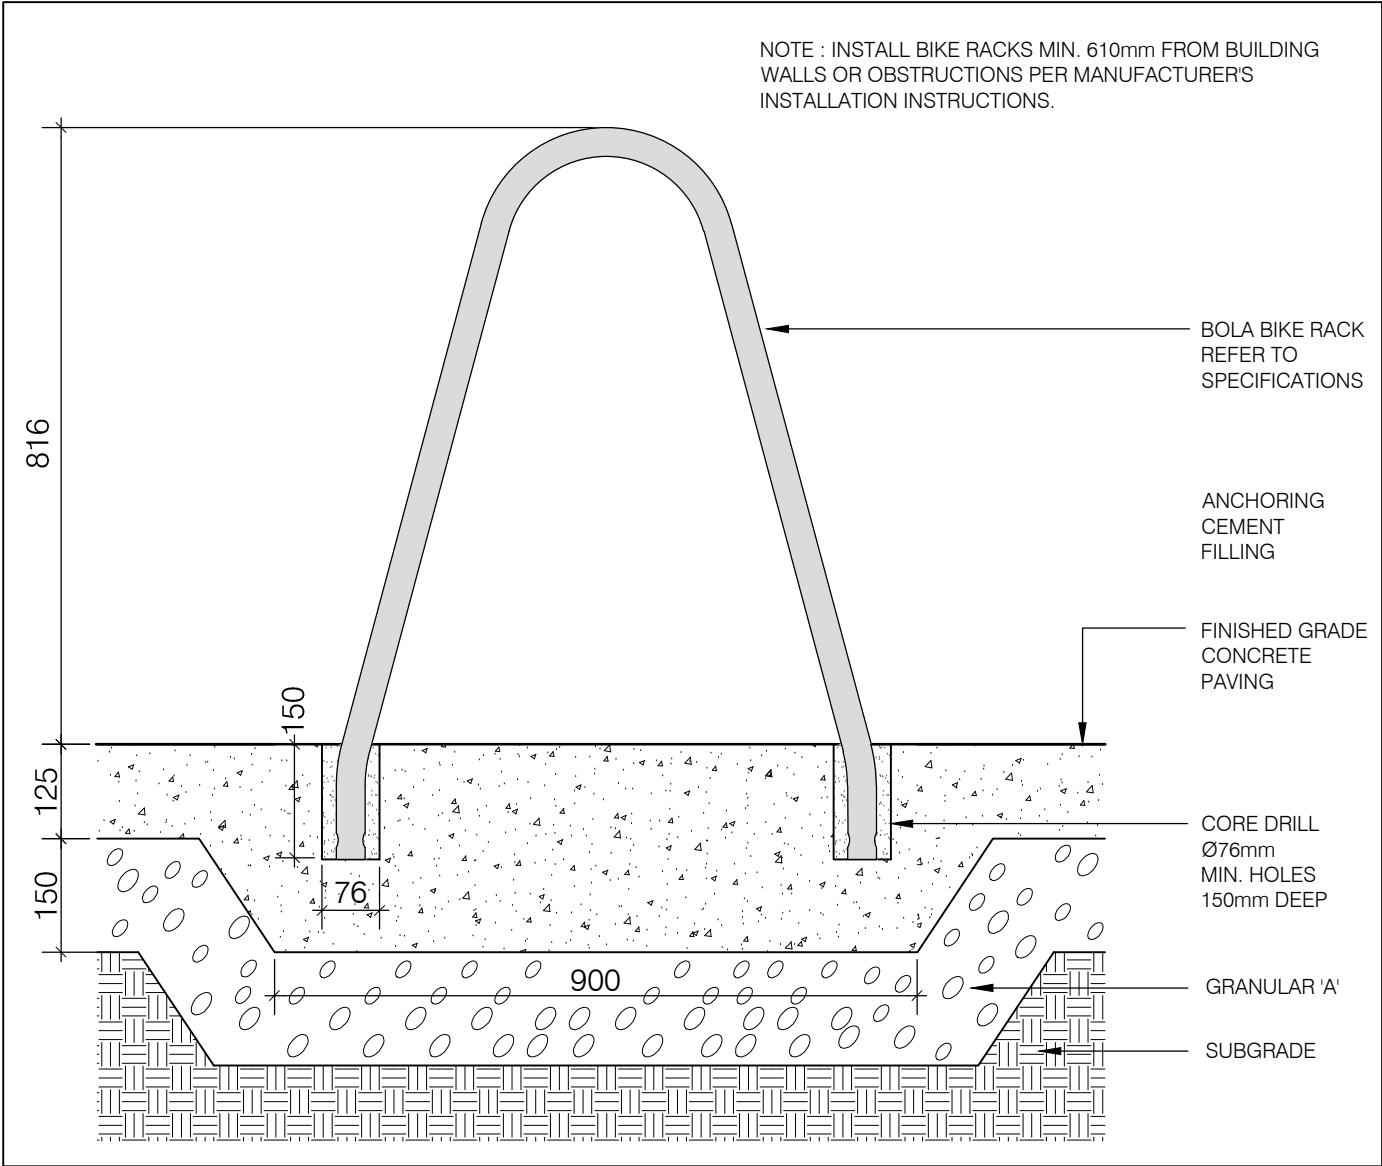


D2  
L102  
TYPICAL BIKE RACK  
SECTION  
SCALE 1:10

APPROVED  
By Jeff McEwen at 10:07 am, Jun 11, 2019

JEFF MCEWEN P.ENG.  
MANAGER, DEVELOPMENT REVIEW EAST BRANCH  
PLANNING, INFRASTRUCTURE & ECONOMIC  
DEVELOPMENT DEPARTMENT, CITY OF OTTAWA

MARK	DATE	DESCRIPTION
1.	17-06-16	ISSUED FOR REVIEW
2.	17-09-21	ISSUED FOR REVIEW
3.	17-11-10	MOHLTC STAGE 3.2 SKETCH PLAN
4.	18-02-16	ISSUED FOR 50% PEER REVIEW
5.	18-02-23	ISSUED FOR PEER REVIEW
6.	18-04-24	ISSUED FOR PRE-BID ESTIMATE
7.	18-05-04	ISSUED FOR COORDINATION
8.	18-07-20	ISSUED FOR STAGE 4a SUBMISSION
9.	18-09-25	ISSUED FOR 100% REVIEW
10.	18-10-09	ISSUED FOR RFP
11.	18-10-26	ISSUED FOR BUILDING PERMIT
12.	18-11-02	REVISED SPA
13.	19-03-27	ISSUED FOR REVISED SPA

Project Number  
Original Issued  
Scale: 1707

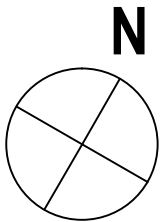

Sheet Name  
WEST ENTRANCE DETAILS

Sheet Number

L102  
Project Status