


- NOTES:**
- SILT FENCE TO BE ERECTED PRIOR TO EARTH WORKS BEING COMMENCED. SILT FENCE TO BE MAINTAINED UNTIL VEGETATION IS ESTABLISHED OR UNTIL START OF SUBSEQUENT PHASE.
 - STRAW BALE SEDIMENT TRAPS TO BE CONSTRUCTED IN EXISTING ROAD SIDE DITCHES. TRAPS TO REMAIN AND BE MAINTAINED UNTIL VEGETATION IS ESTABLISHED.
 - SILT SACK TO BE PLACED AND MAINTAINED UNDER COVER OF ALL CATCHBASINS. GEOTEXTILE SILT SACK IN STREET C&B TO REMAIN UNTIL ALL CURBS ARE CONSTRUCTED. GEOTEXTILE FABRIC IN RYCBs TO REMAIN UNTIL VEGETATION IS ESTABLISHED. ALL CATCHBASINS TO BE REGULARLY INSPECTED AND CLEANED, AS NECESSARY, UNTIL SOD AND CURBS ARE CONSTRUCTED.
 - WORKS NOTED ABOVE ARE TO BE INSTALLED, INSPECTED, MAINTAINED AND ULTIMATELY REMOVED BY SERVING CONTRACTOR.
 - THIS IS A "LIVING DOCUMENT" AND MAY BE MODIFIED IN THE EVENT THE PROPOSED CONTROL MEASURES ARE INSUFFICIENT.

APPROVED REFUSED

THIS DAY OF _____, 20__

DON HERWEYER, MCIP, RPP
 MANAGER, DEVELOPMENT REVIEW - SOUTH PLANNING, INFRASTRUCTURE & ECONOMIC DEVELOPMENT DEPARTMENT, CITY OF OTTAWA

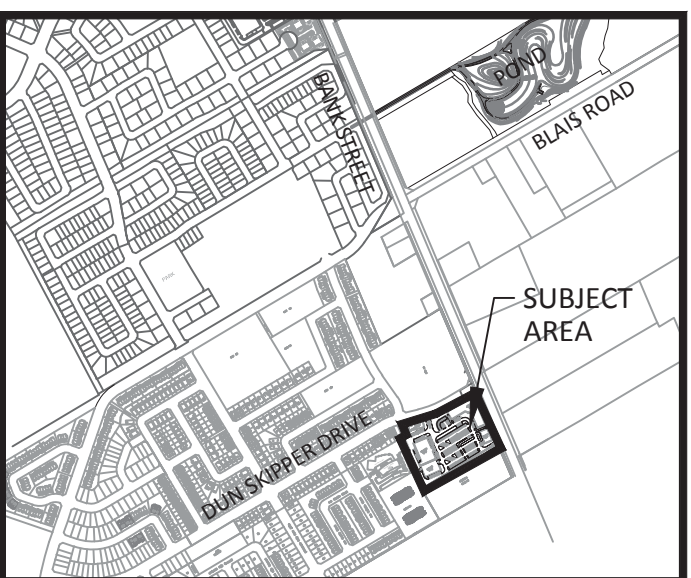

NOTES:
 1. SEE DRAWING C-010 FOR ADDITIONAL DETAILS AND NOTES.
 2. SITE BENCHMARK TO BE OBTAINED FROM LEGAL SURVEYOR H.A. KEN SHIPMAN SURVEYING LTD.

- LEGEND:**
- LIGHT DUTY SILT FENCE AS PER OPSD-219.110
 - SNOW FENCE
 - STRAW BALE CHECK DAM AS PER OPSD-219.180
 - ROCK CHECK DAM AS PER OPSD-219.210
 - SILT SACK PLACED UNDER EXISTING CB COVER
 - TEMPORARY MUD MAT 0.15m THICK 50mm CLEAR STONE ON NON WOVEN FILTER CLOTH

14		
13		
12		
11		
10		
9		
8		
7		
6		
5		
4		
3		
2		
1	ISSUED FOR SPA	JIM 2019/04/15
No.	REVISIONS	By Date

IBI GROUP
 400 - 333 Preston Street
 Ottawa ON K1S 5N4 Canada
 tel 613 225 1311 fax 613 225 9868
 ibigroup.com

Project Title
BANK STREET DEVELOPMENT
 4836 BANK STREET

LICENSÉ PROFESSIONNEL EN INGÉNIEURIE
 J. I. MOFFATT
 2019/04/15
 PROVINCE OF ONTARIO

Drawing Title
EROSION AND SEDIMENTATION CONTROL PLAN

Scale
 1 : 500

Design	SEL	Date	FEB. 2019
Drawn	DPS	Checked	JIM
Project No.	119351	Drawing No.	900

C:\119351_42088465\3 - Design\5100\5100.dwg, 11/11/2018 10:07 AM, User: Don Herweyer, Plot Scale: 1:500, Plot Size: A4, Standard: Full Color, Plot Style: A4 Standard - Full Color, Plot Name: 119351_42088465.dwg, 11/11/2018 10:07 AM, User: Don Herweyer, Plot Scale: 1:500, Plot Size: A4, Standard: Full Color, Plot Style: A4 Standard - Full Color, Plot Name: 119351_42088465.dwg