







DESIGNER REGISTRATION:  
 BLUEPRINT CONSTRUCTION SERVICES LTD.  
 P.O. BOX 10188 ST. OTTAWA, ON  
 K1G 0G7  
 I AM A REGISTERED PROFESSIONAL ENGINEER AND I HAVE ASSIGNED MY  
 WORK ON BEHALF OF A FIRM REGISTERED UNDER  
 THE PROFESSIONAL ENGINEERS ACT AND THE  
 PROFESSIONAL ENGINEERS REGULATIONS, 1990.  
 APPROPRIATE CLASSIFICATION:  
 INDIVIDUAL, BORN: 1992 IN ALONDA  
 FIRM, BORN: 1987 BLUEPRINT CONSTRUCTION SERVICES  
 LTD.

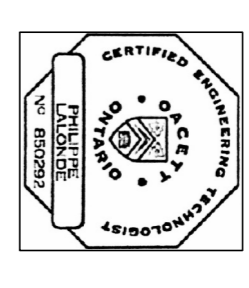

IT IS THE RESPONSIBILITY OF THE CONTRACTOR TO  
 CHECK AND VERIFY ALL DIMENSIONS ON SITE AND  
 REPORT TO THE ARCHITECT IMMEDIATELY IN THE  
 FIELD.  
 ALL CONSTRUCTION MUST COMPLY WITH ALL PERMIT  
 CODES AND BY-LAWS.  
 THE CONTRACTOR SHALL BE RESPONSIBLE FOR OBTAINING  
 ALL NECESSARY PERMITS FOR CONSTRUCTION.  
 THE CONTRACTOR SHALL BE RESPONSIBLE FOR  
 OBTAINING ALL NECESSARY INSURANCE COVERAGE  
 PRIOR TO THE START OF CONSTRUCTION.  
 COPYRIGHT RESERVED. THIS DRAWING IS THE EXCLUSIVE  
 PROPERTY OF BLUEPRINT CONSTRUCTION SERVICES  
 LIMITED. NO PART OF THIS DRAWING IS TO BE REPRODUCED  
 OR TRANSMITTED IN ANY FORM OR BY ANY MEANS,  
 ELECTRONIC OR MECHANICAL, INCLUDING PHOTOCOPYING,  
 RECORDING, OR BY ANY INFORMATION STORAGE AND  
 RETRIEVAL SYSTEM, WITHOUT THE WRITTEN CONSENT  
 OF BLUEPRINT CONSTRUCTION SERVICES LIMITED.

**APPROVED**  
 By Jeff McEwen at 10:38 am, May 10, 2019

**JEFF MCEWEN, P. ENG.**  
 MANAGER, DEVELOPMENT REVIEW EAST BRANCH  
 PLANNING, INFRASTRUCTURE & ECONOMIC  
 DEVELOPMENT DEPARTMENT, CITY OF OTTAWA

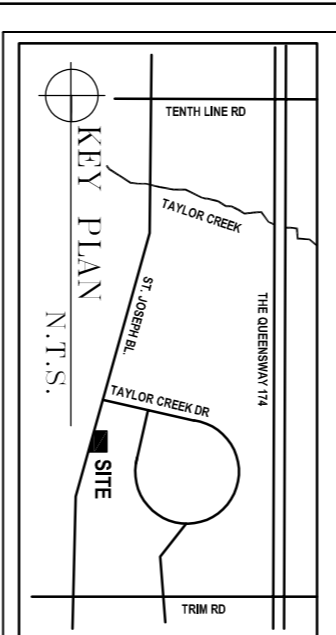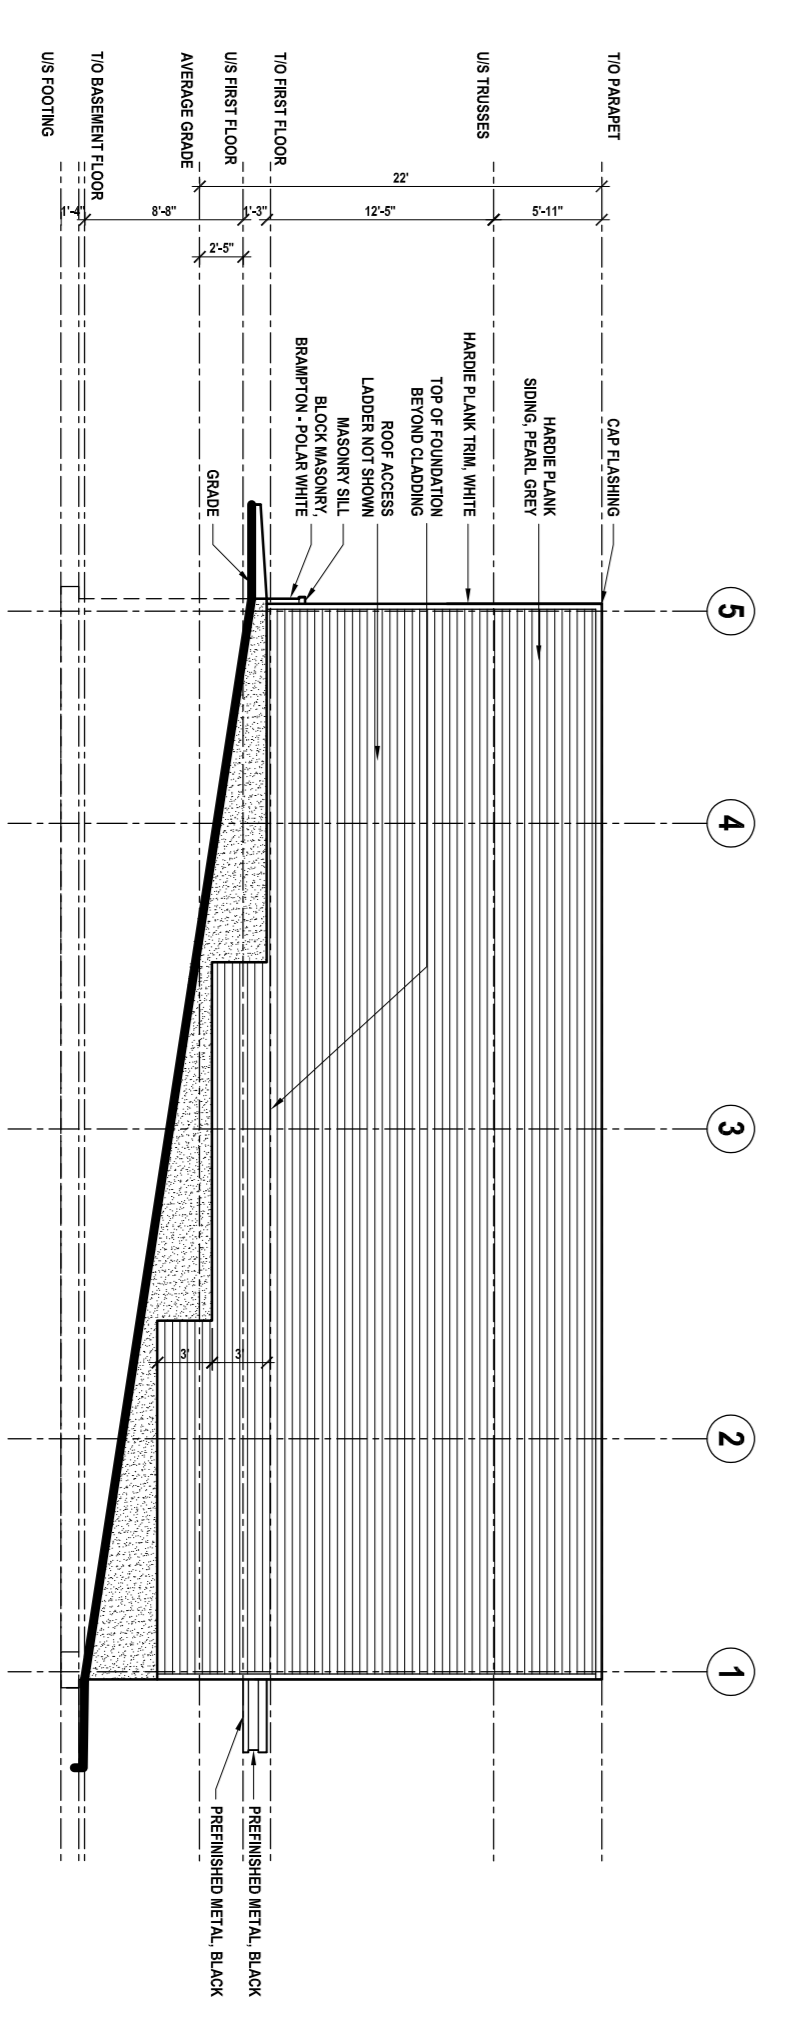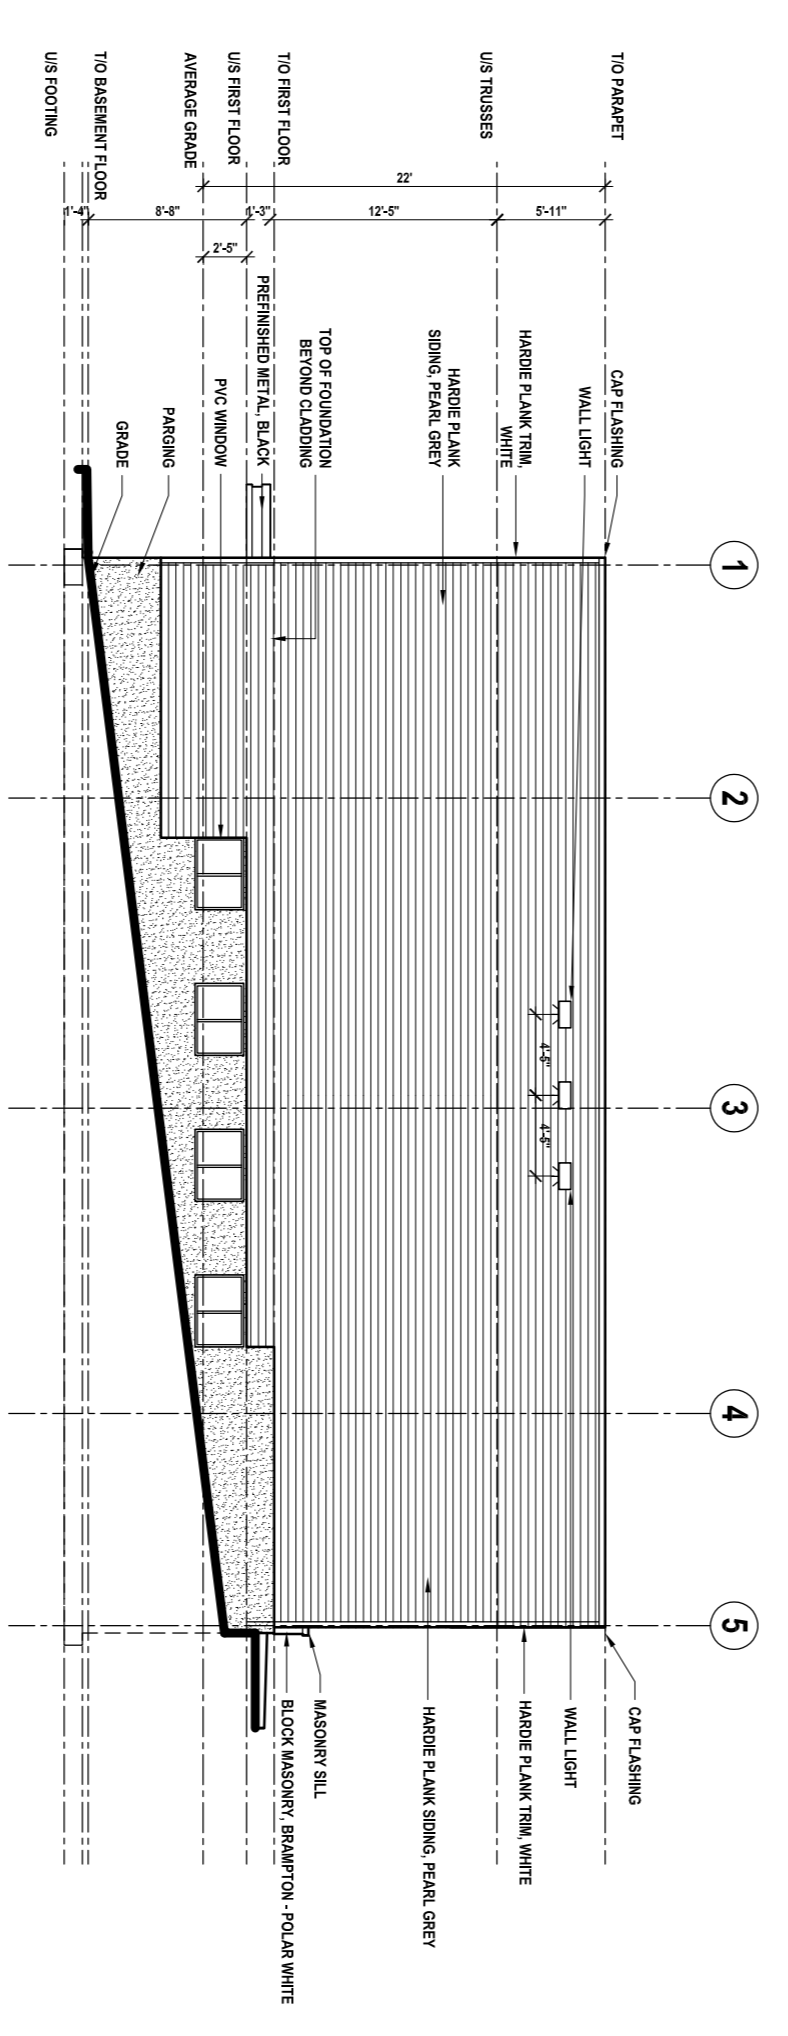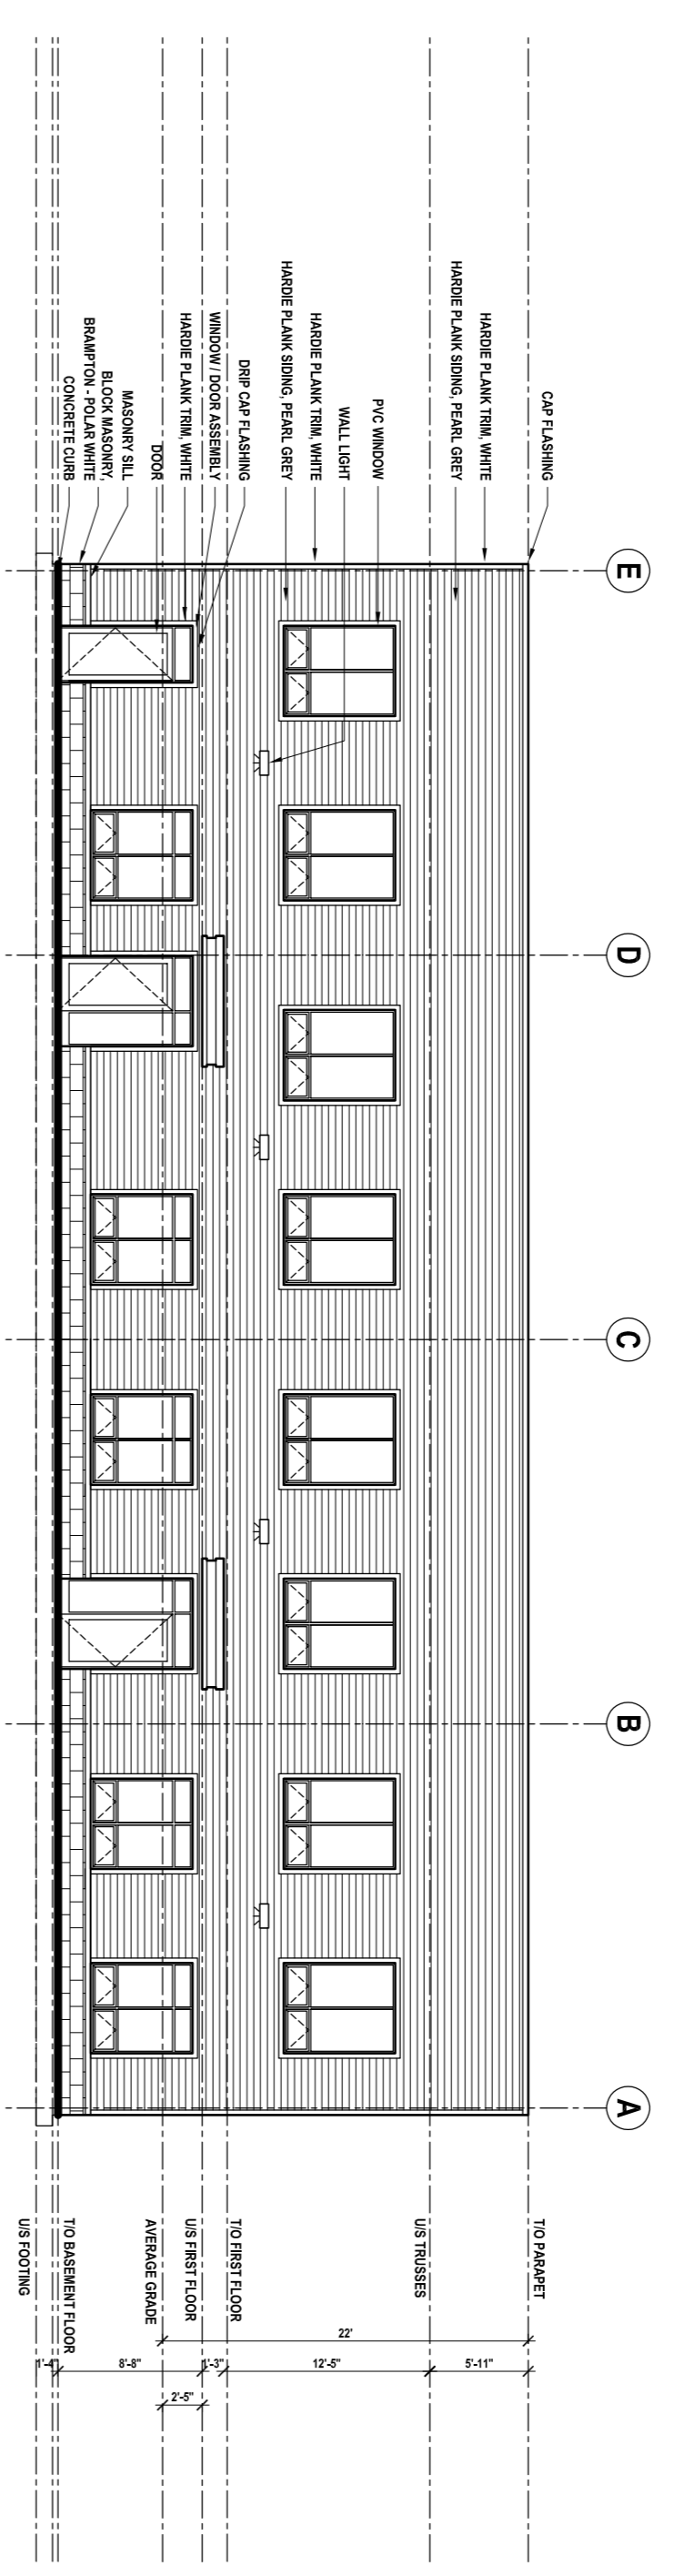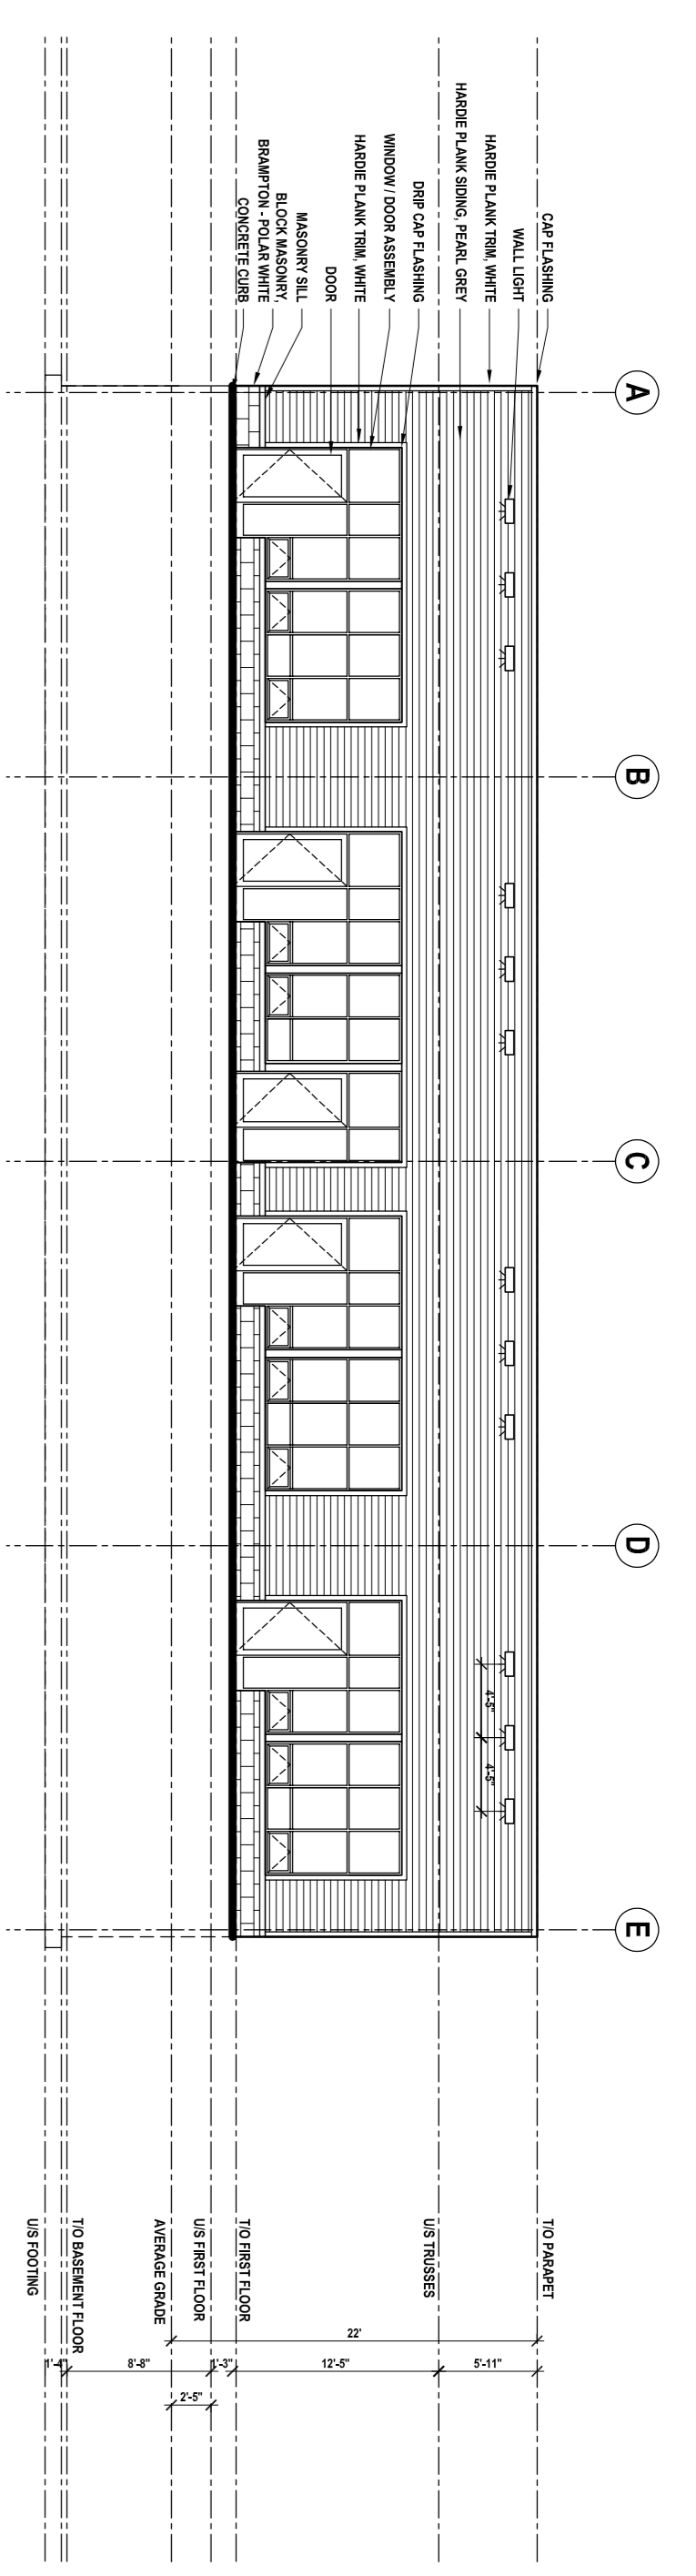

No.	Revision/Issue	Date
1.	SPC	OCT 7, 2018
2.	DRAFT - COORDINATION	JAN 7, 2019
3.	DRAFT - COORDINATION	JAN 9, 2019
4.	SITE PLAN CONTROL	JAN 21, 2019
5.	COORDINATION	MARCH 18, 2019
6.	FINAL	APRIL 15, 2019

**PROJECT INFO**  
 3735 ST JOSEPH BLVD  
 OTTAWA, ONTARIO

**LEGAL DESCRIPTION**  
 PART OF LOT 31, CONCESSION 1  
 PARTS 5-13 PLAN 4R-2/1645

**ELEVATIONS**

Sheet #  
**16921**  
**A4.1**