


NEW APARTMENT BUILDING
13 MONK ST.
OTTAWA, ONTARIO
K1S 3Y5

CLIENT:

ART CONSTRUCTION
5 THORNTON AVE.
613 867 6567
artcontracting@hotmail.com

LEGEND:

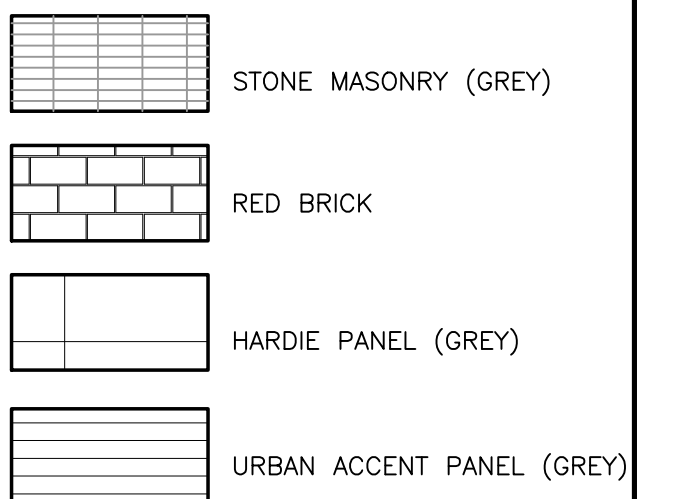

LEIBE ENGINEERING ASSOCIATES

22 Antares Drive, Suite 201,
Nepean, Ontario, K2E 7Z6
Telephone: (613) 723 - 7765
Fax: (613) 723 - 0095

CIVIL ENGINEER AND LANDSCAPE ARCHITECT

STANTEC
400 - 1331 Clyde Avenue
Ottawa ON K2C 3G4
Phone: (613) 724-4337
Cell: (613) 297-0571
Fax: (613) 722-2799

GEOTECHNICAL

HOULE CHEVRIER ENGINEERING LTD.
180 WESCAR LANE
OTTAWA, ONTARIO
K0A 1L0
613-836-1422

SURVEYOR

ANNIS, O'SULLIVAN, VOLLEBEKK Ltd.
14 Concourse Gate, Suite 500
Nepean, Ont. K2E 7S6
Phone: (613) 727-0850
Fax: (613) 727-1079

SUSAN D. SMITH ARCHITECT

941 MERIVALE RD.
OTTAWA, ONTARIO
K1Y 3H5
613-722-5327
S.SMITH@SDSARCH.CA

No.	REVISION	DATE
5		
4	REISSUED FOR BUILDING PERMIT	JUN. 19/2019
3	REISSUED FOR S.P. CONTROL	JUN. 5/2019
2	ISSUED FOR BUILDING PERMIT	APR. 10/2019
1	ISSUED FOR SITE PLAN CONTROL	FEB. 25/2019
0	ISSUED FOR REVIEW	JAN 21/2019

NOTES:


- All dimensions are to be checked on site. Discrepancies or ambiguities should be reported prior to work on site or ordering of materials.
- All work to be in accordance with the Ontario Building Code, latest edition.

ELEVATIONS

Scale	1:75
Drawn	TD
Checked	SDS
Date	DEC/2018
Job #	1843

EL

#17906

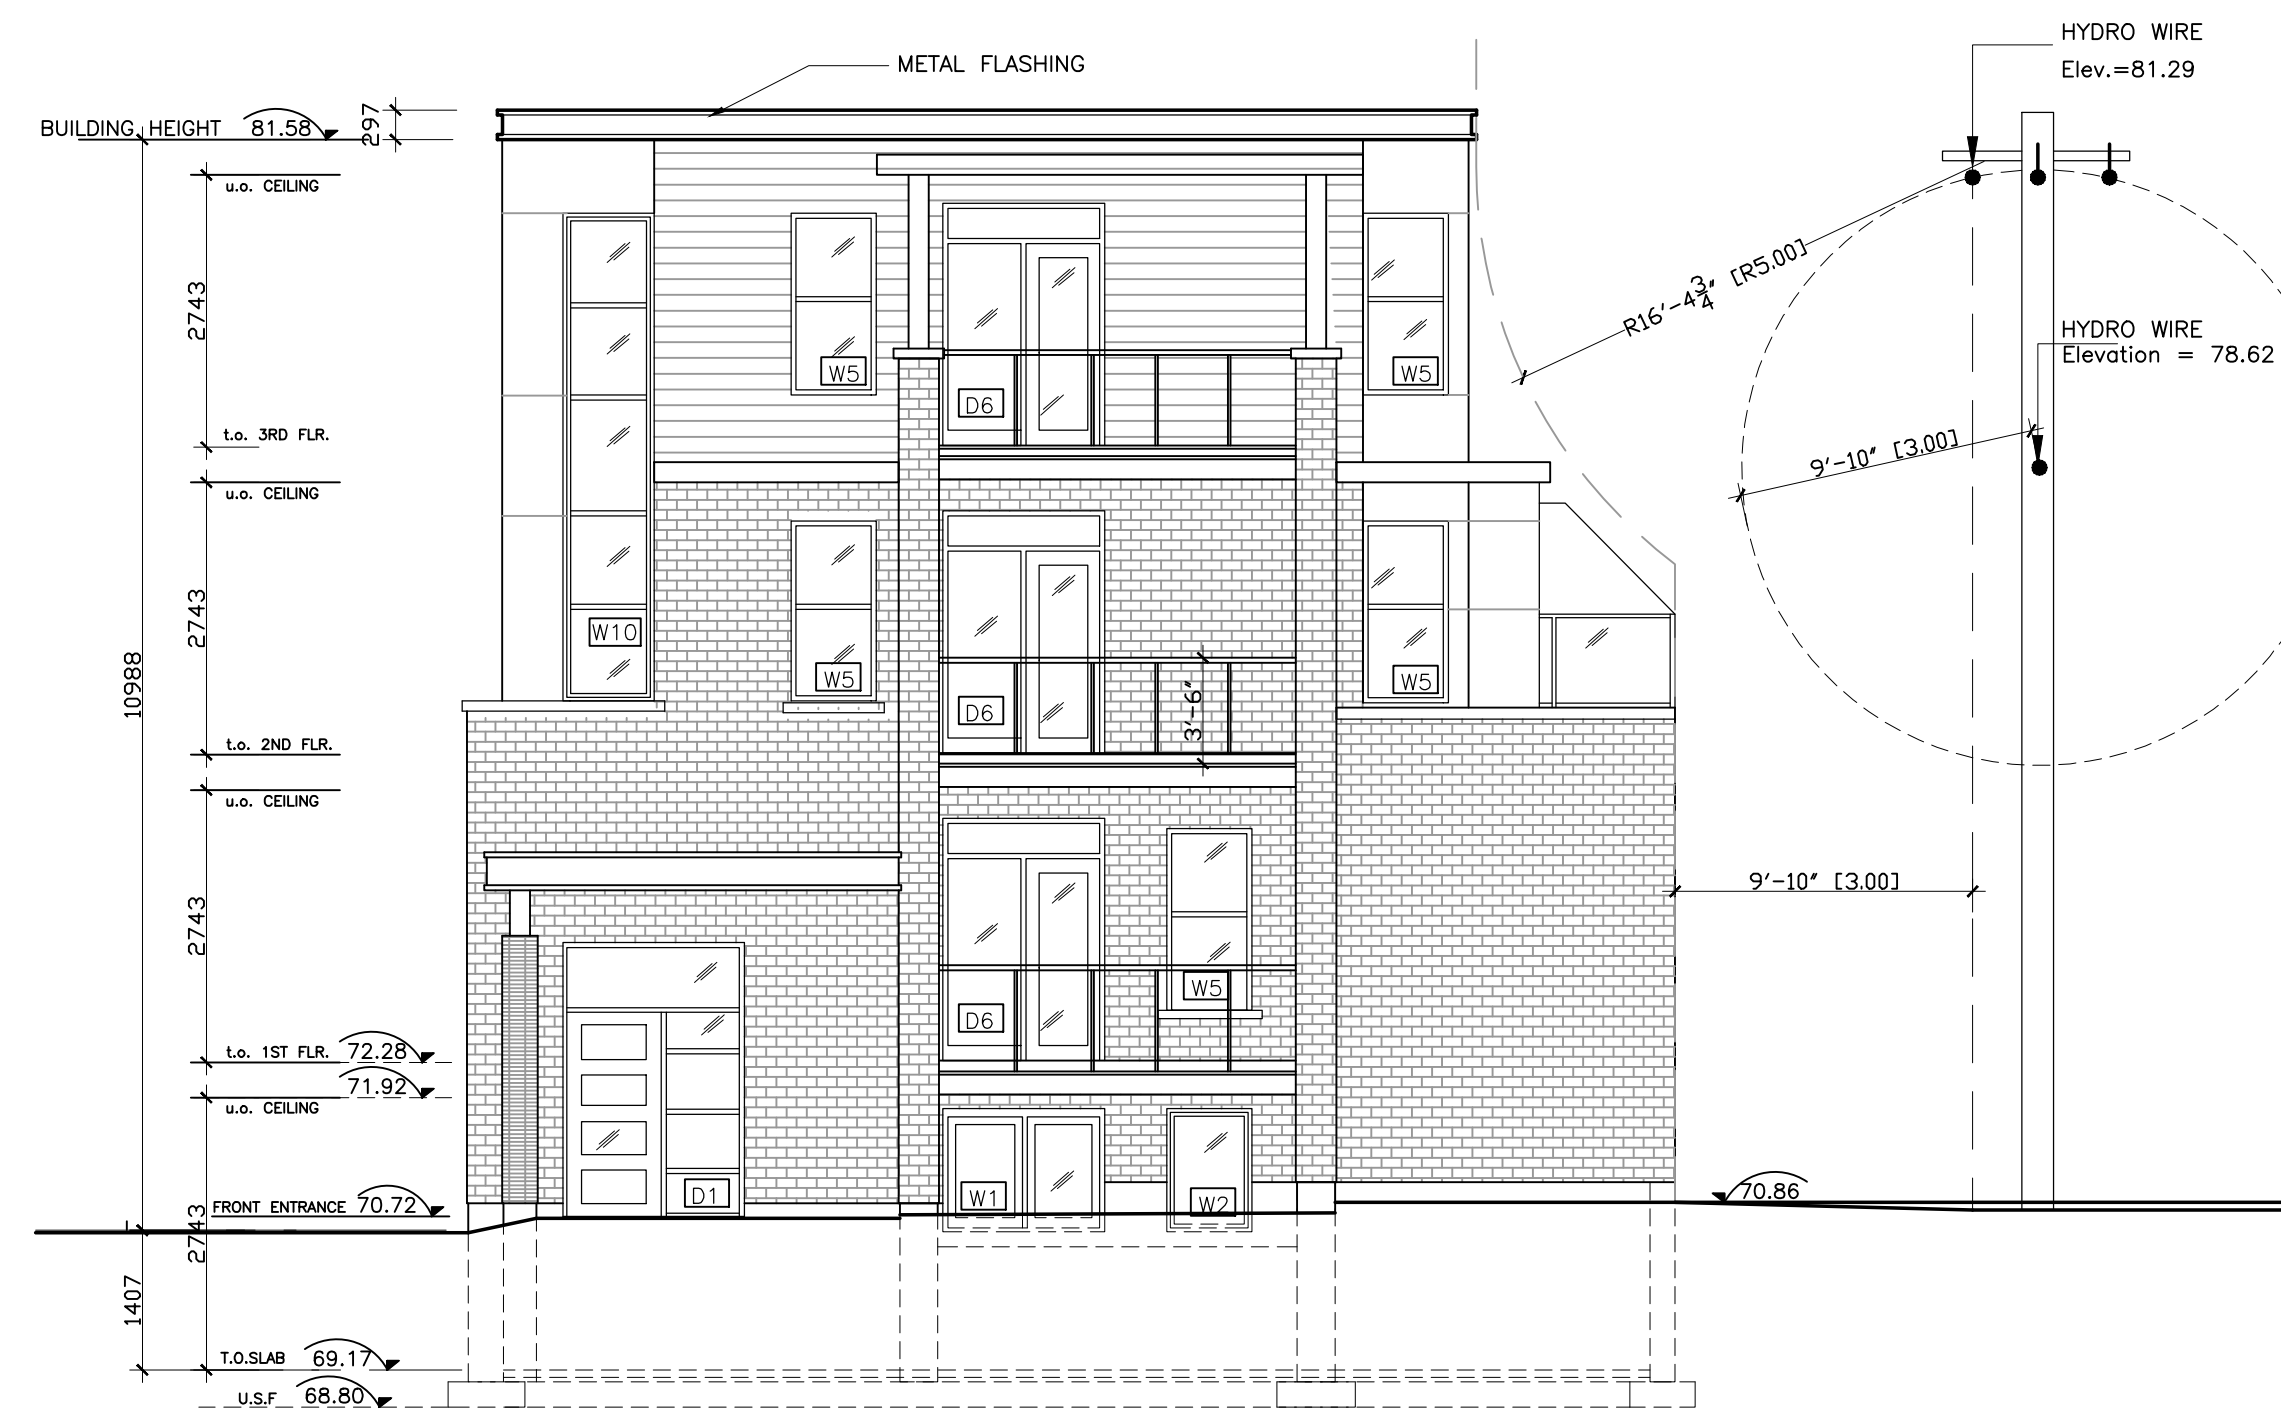

1 WEST ELEVATION
SCALE: 1/75




2 SOUTH ELEVATION
SCALE: 1/75


DOUGLAS JAMES, MCIP, RPP
MANAGER, DEVELOPMENT REVIEW - CENTRAL
PLANNING, INFRASTRUCTURE & ECONOMIC
DEVELOPMENT DEPARTMENT, CITY OF OTTAWA

APPROVED

By Jamesdo at 2:31 pm, Aug 20, 2019

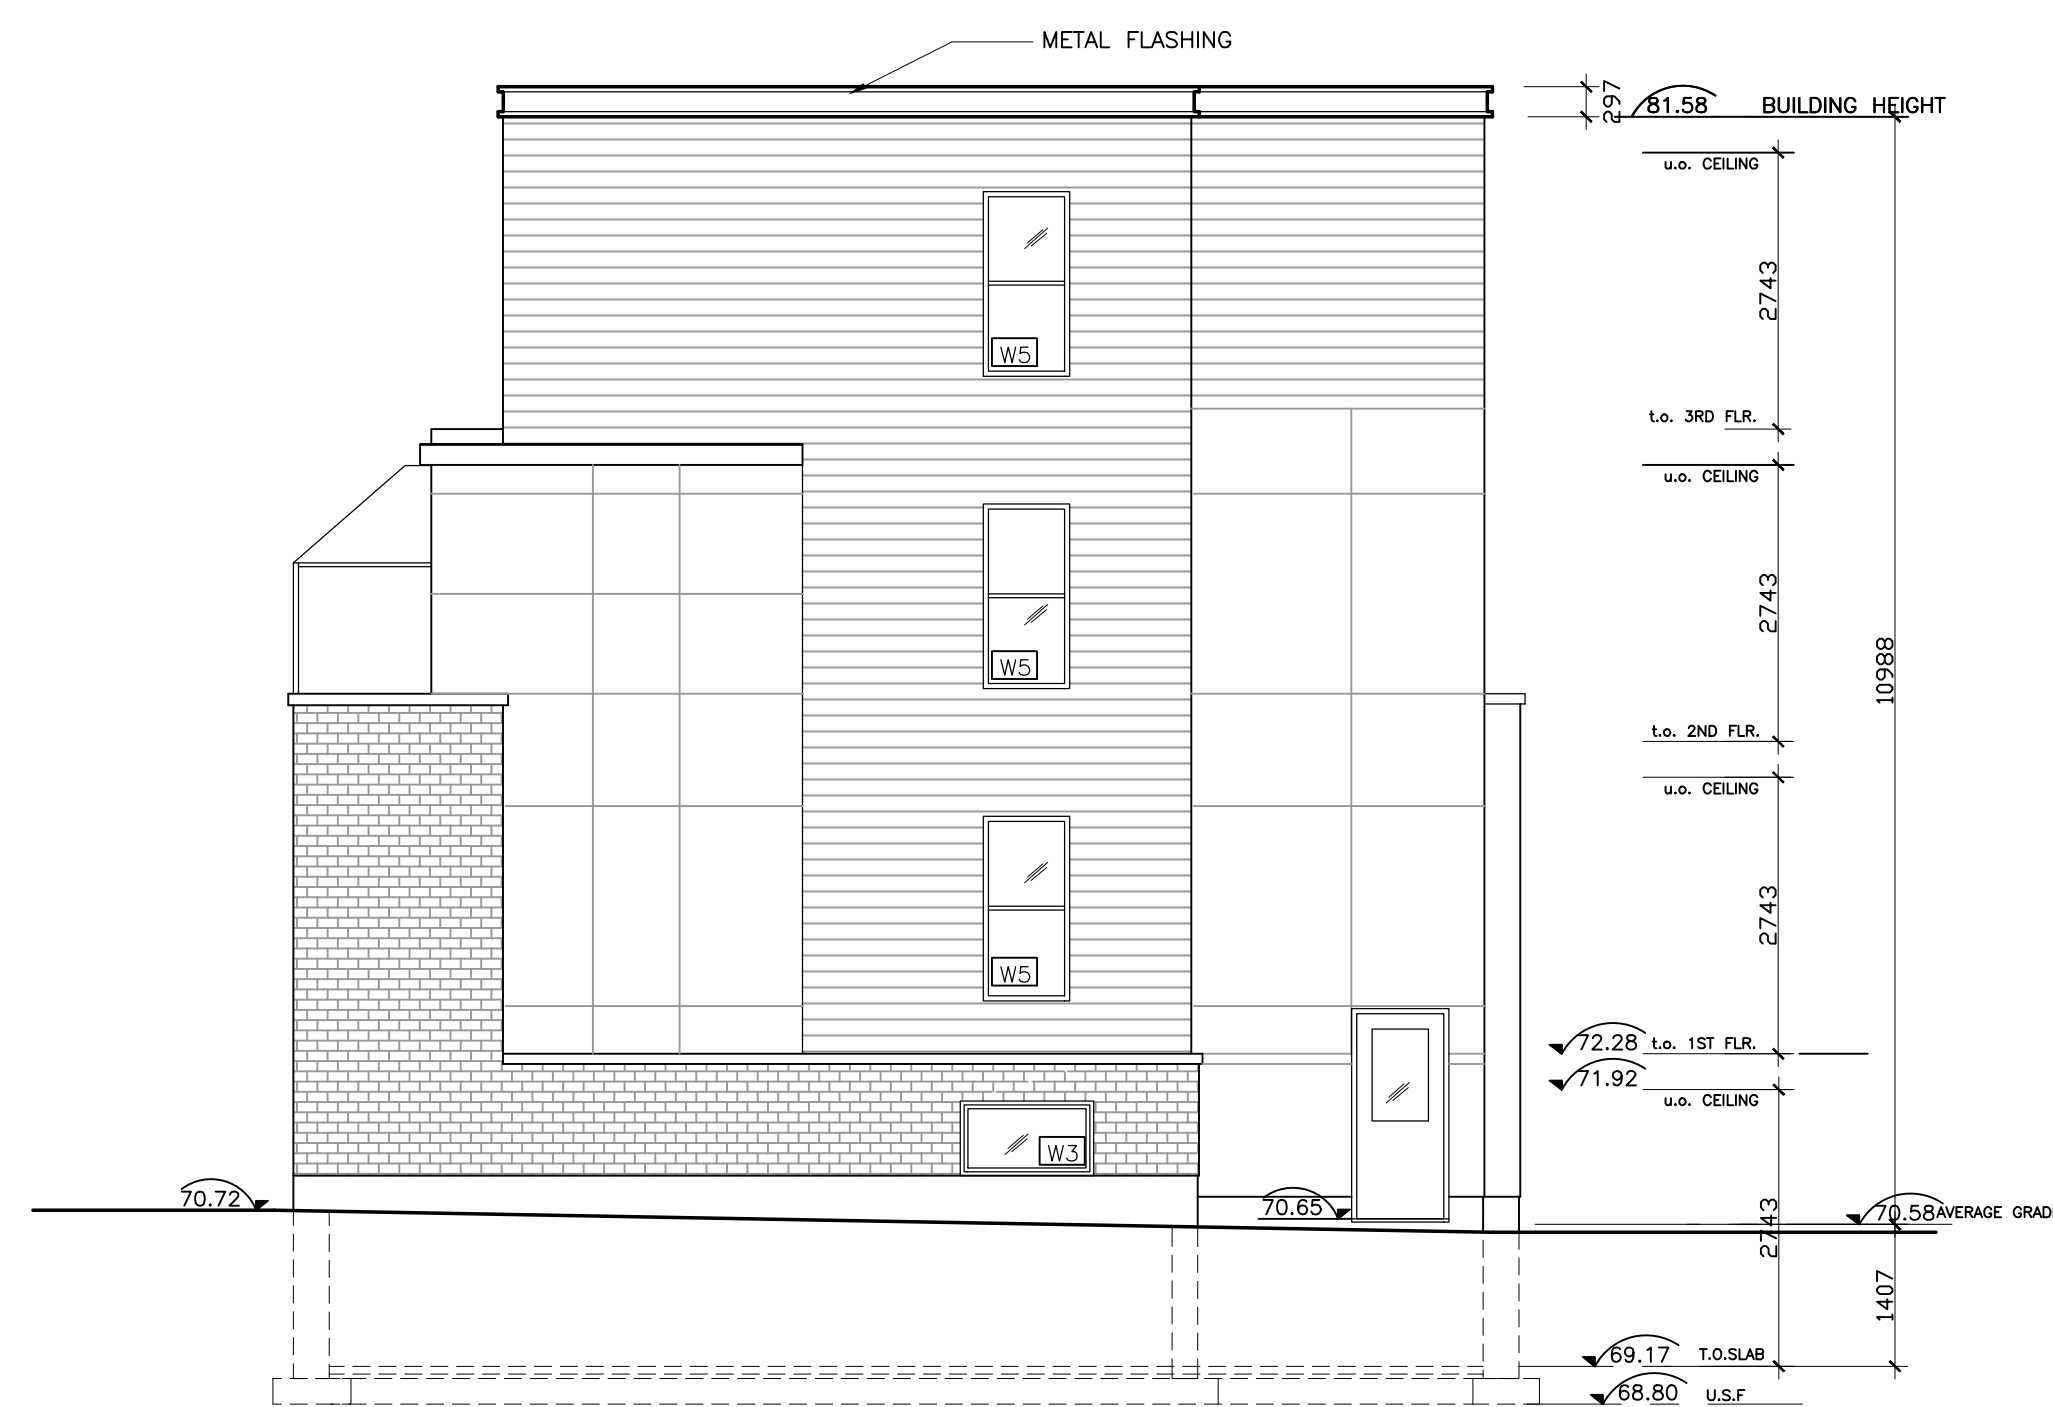

3 EAST ELEVATION
SCALE: 1/75

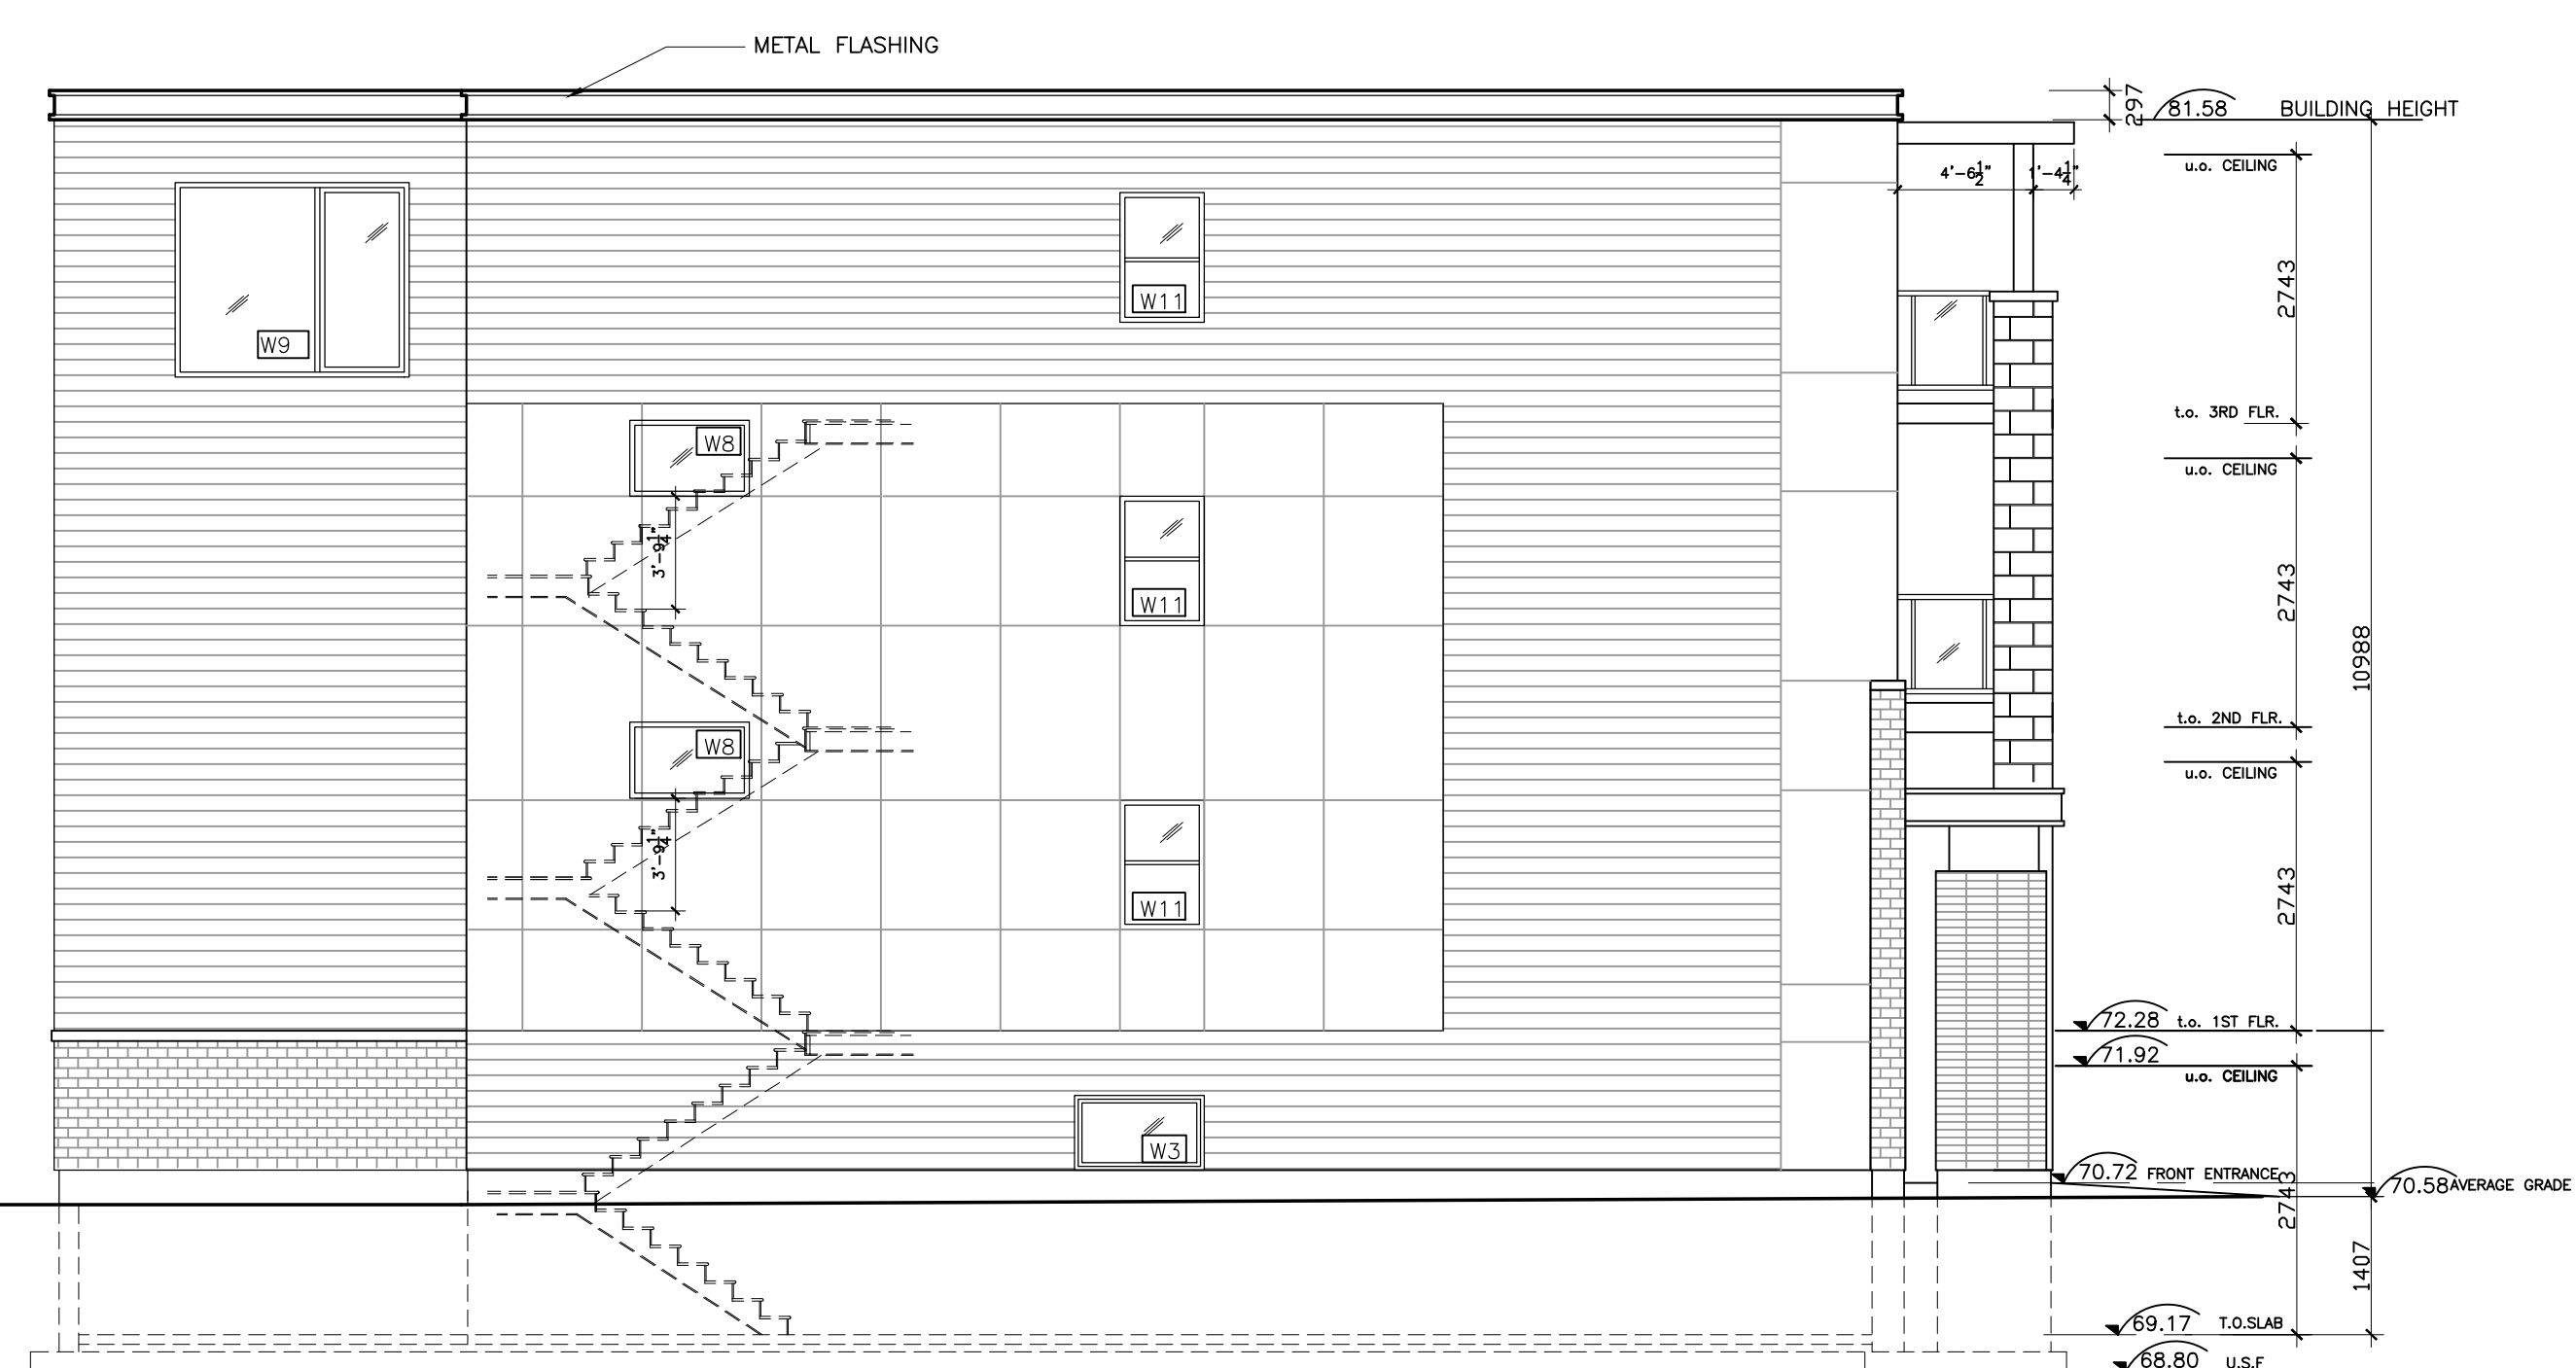

4 NORTH ELEVATION
SCALE: 1/75

D07-12-19-0028