


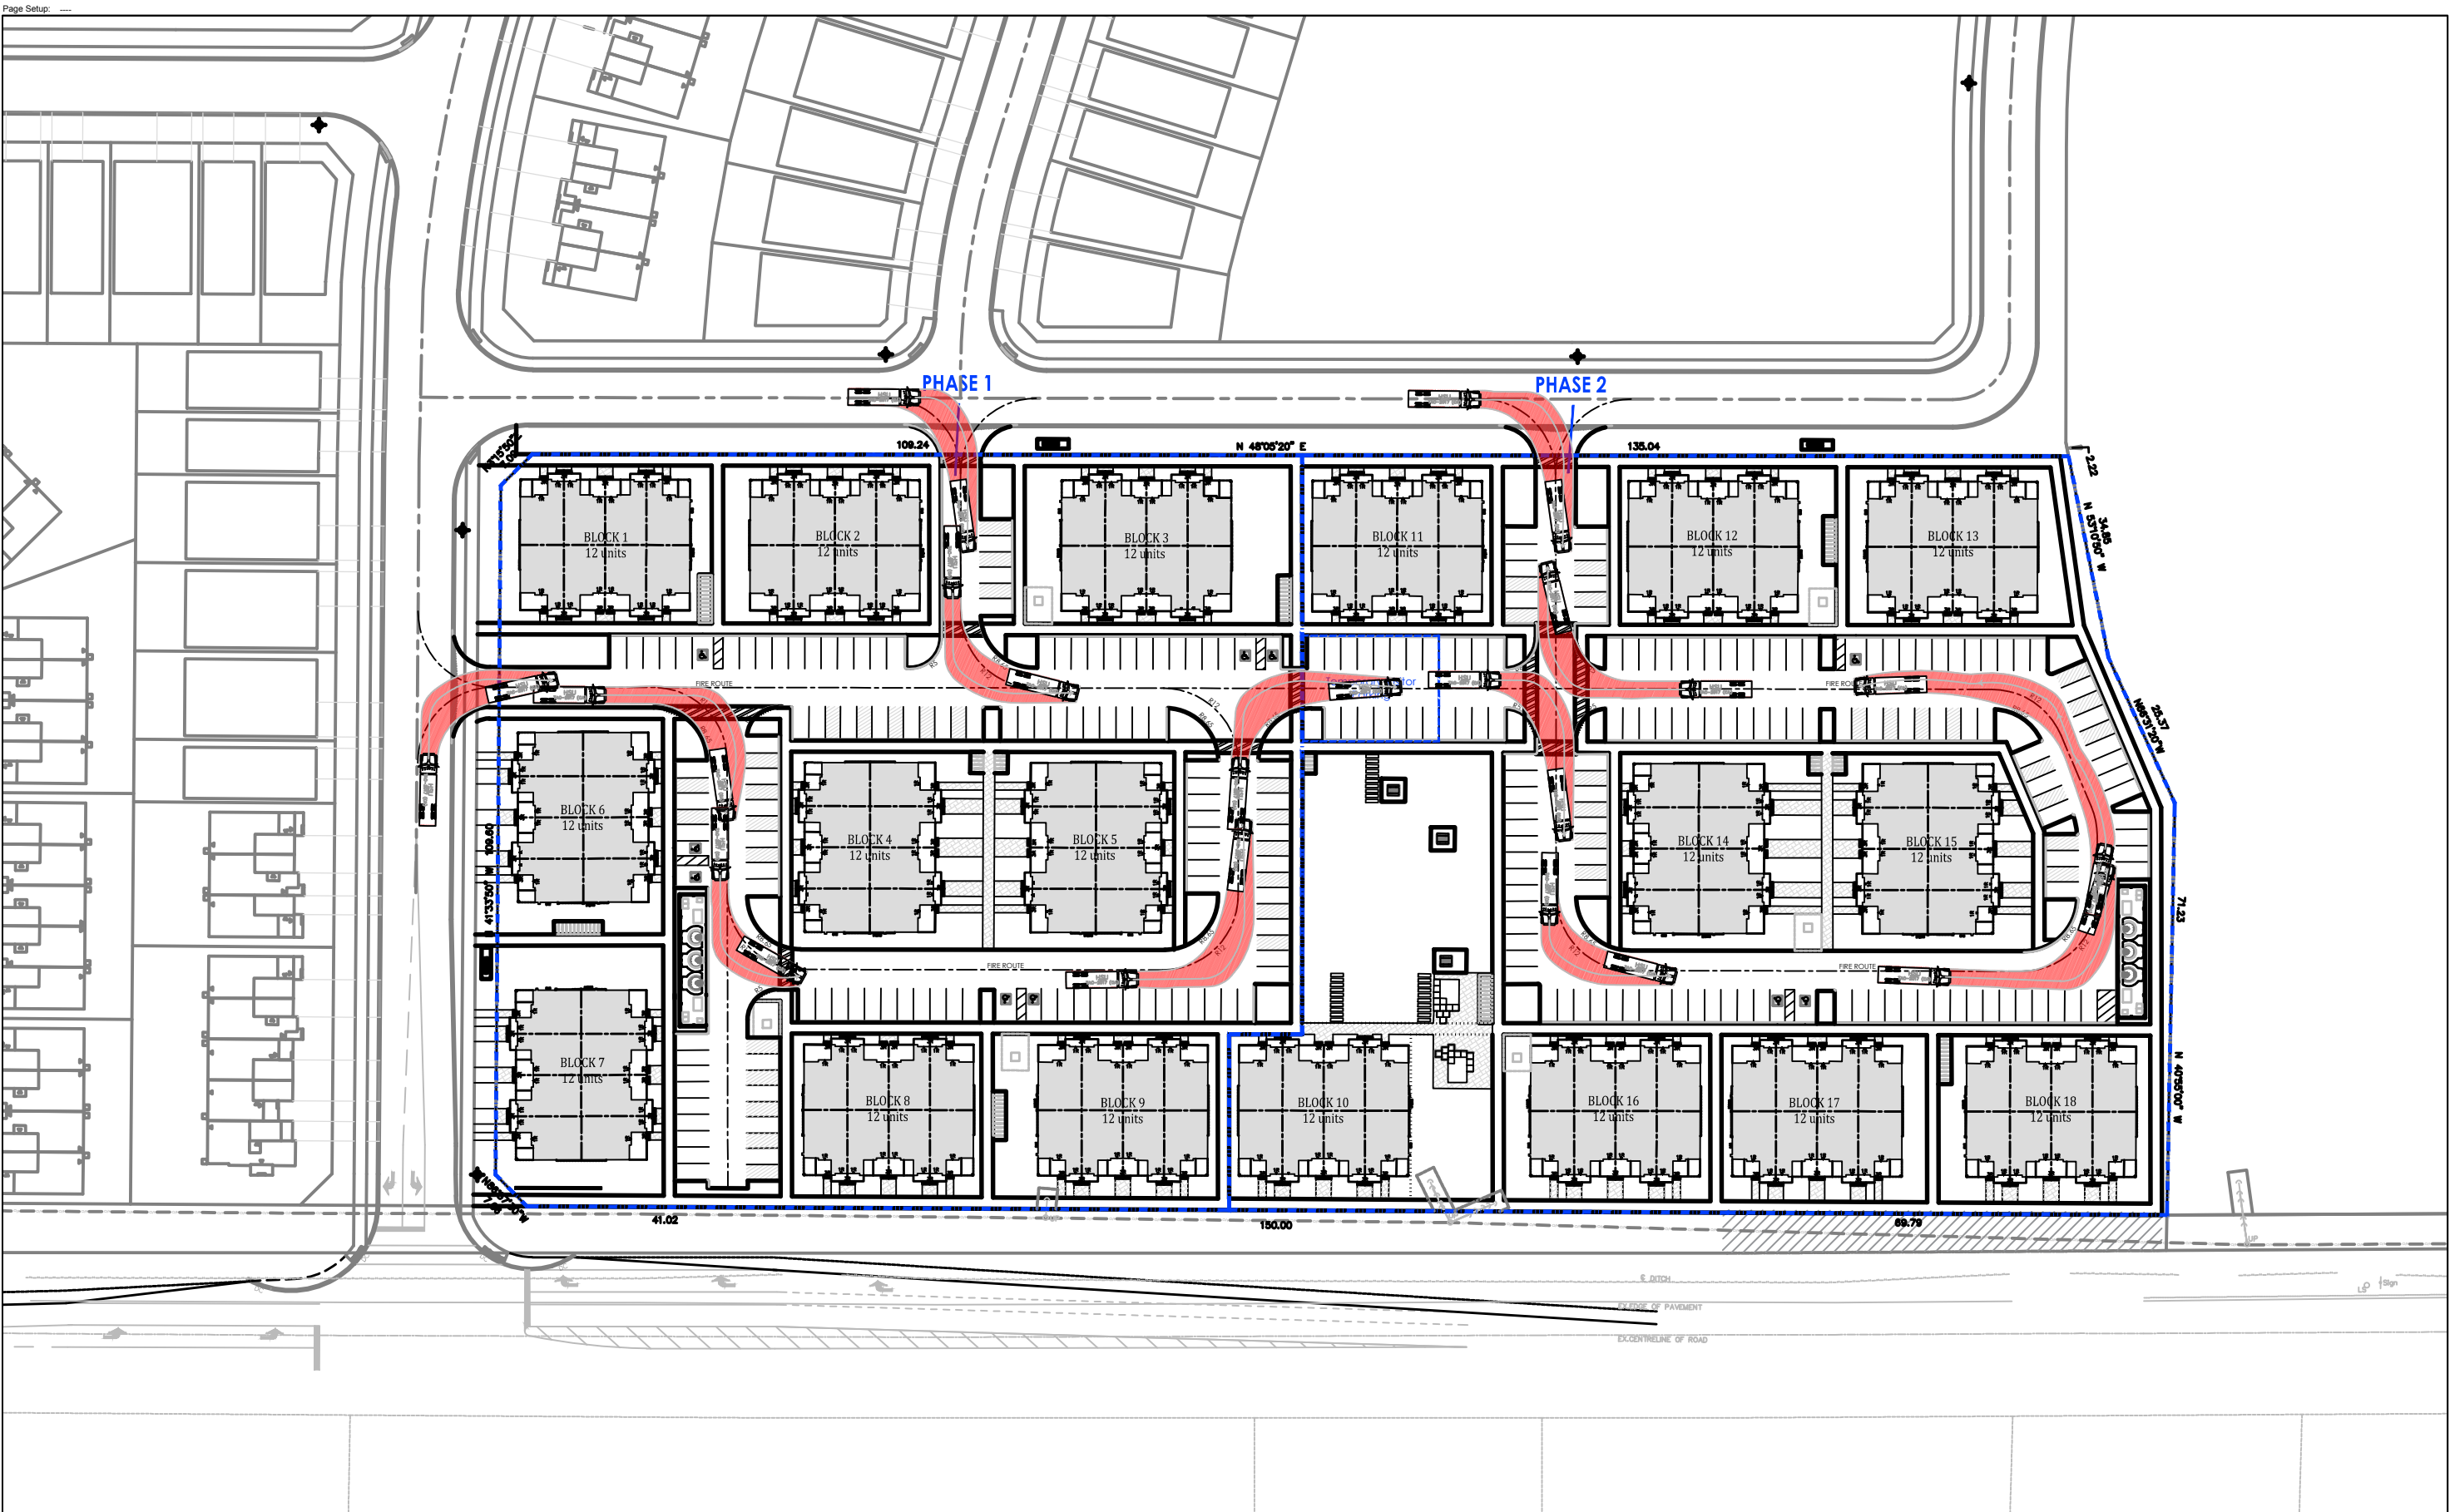

		Legend  meters Wheel : 2.00 Track : 2.00 Load to Load Time : 1.60 Steering Angle : 40.0	Drawing Description Internal Circulation - Emergency Vehicles (HSU)		
			Client Mattamy Homes		Date August 26, 2019
NOTE: The location of utilities is approximate only, the exact location should be determined by consulting the municipal authorities and utility companies concerned. The contractor shall prove the location of utilities and shall be responsible for adequate protection from damage.			Project Number 476836	Project Description Blackstone Condo Development	
			Not to Scale		