


50mmØ WATER SERVICE BLDG Y			
STATION	FINISHED GRADE	TOP OF W/M	ITEM
0+000	97.68	95.280	50mmØ TYS OFF 200mm
0+010	97.60	95.200	TOP OF PIPE
0+020	97.56	95.160	TOP OF PIPE
0+030	97.75	95.350	TOP OF PIPE
0+040	97.88	95.480	TOP OF PIPE
0+050	97.88	95.480	TOP OF PIPE
0+060	97.95	95.550	TOP OF PIPE
0+070	98.06	95.660	TOP OF PIPE
0+081.6	98.06	95.660	50mmØ STANDSTOP
0+087.4	98.10	95.700	50mmØ CAP AND THURST BLOCK

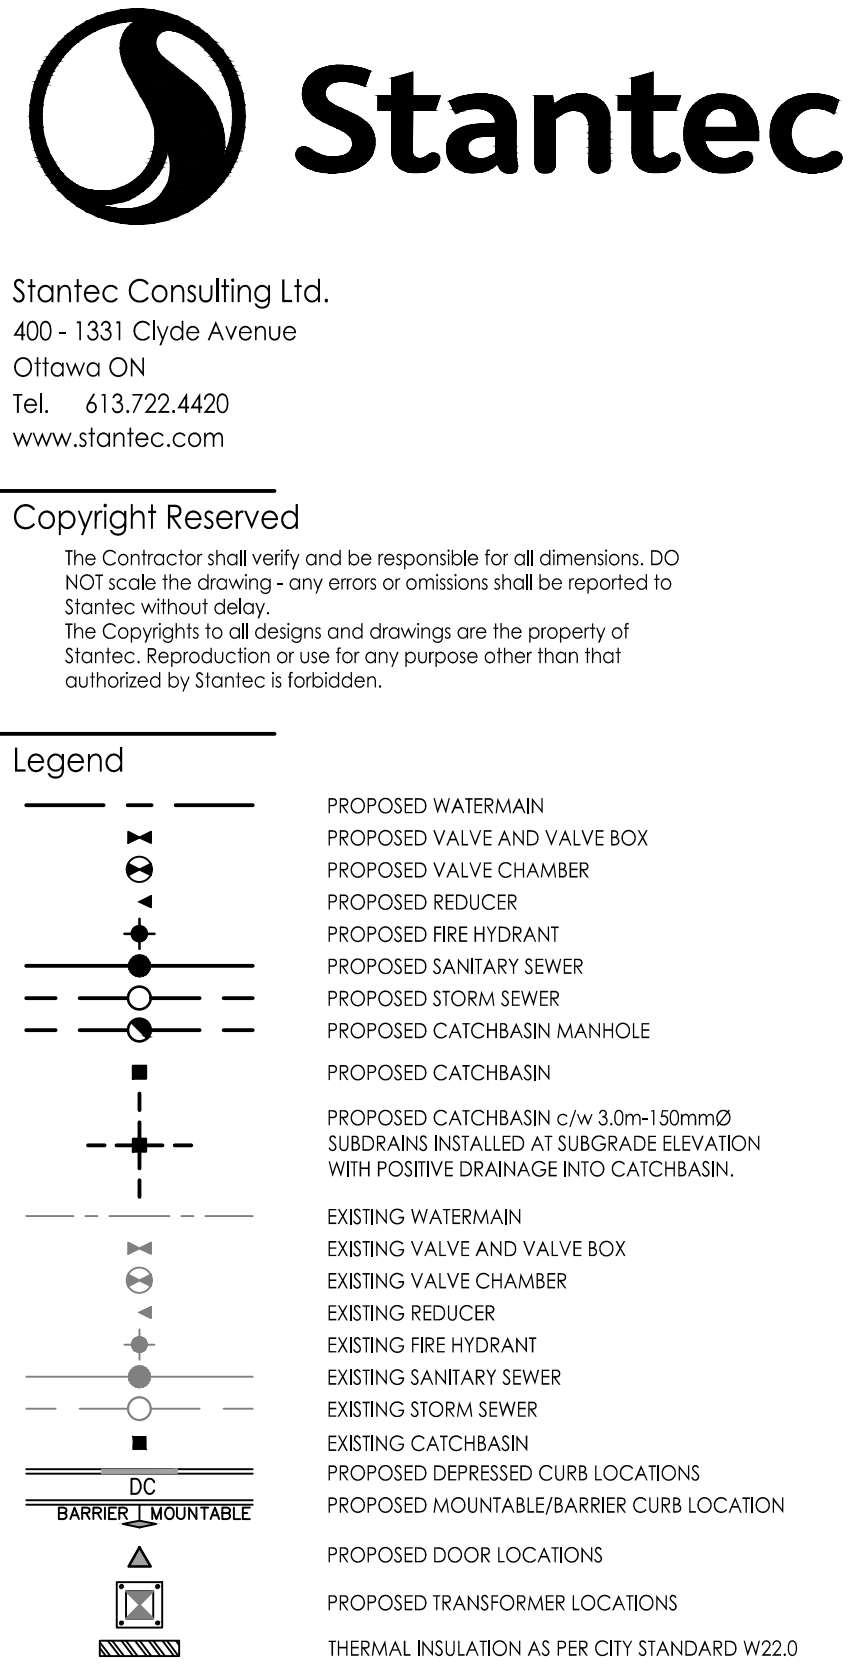

Client/Project
 CALLOWAY REIT (Kanata) INC.
 SMARTCENTRES
 COMMERCIAL DEVELOPMENT
 1140 TERRY FOX DRIVE
 OTTAWA, ON, CANADA

SSP-1 3 of 7 1