


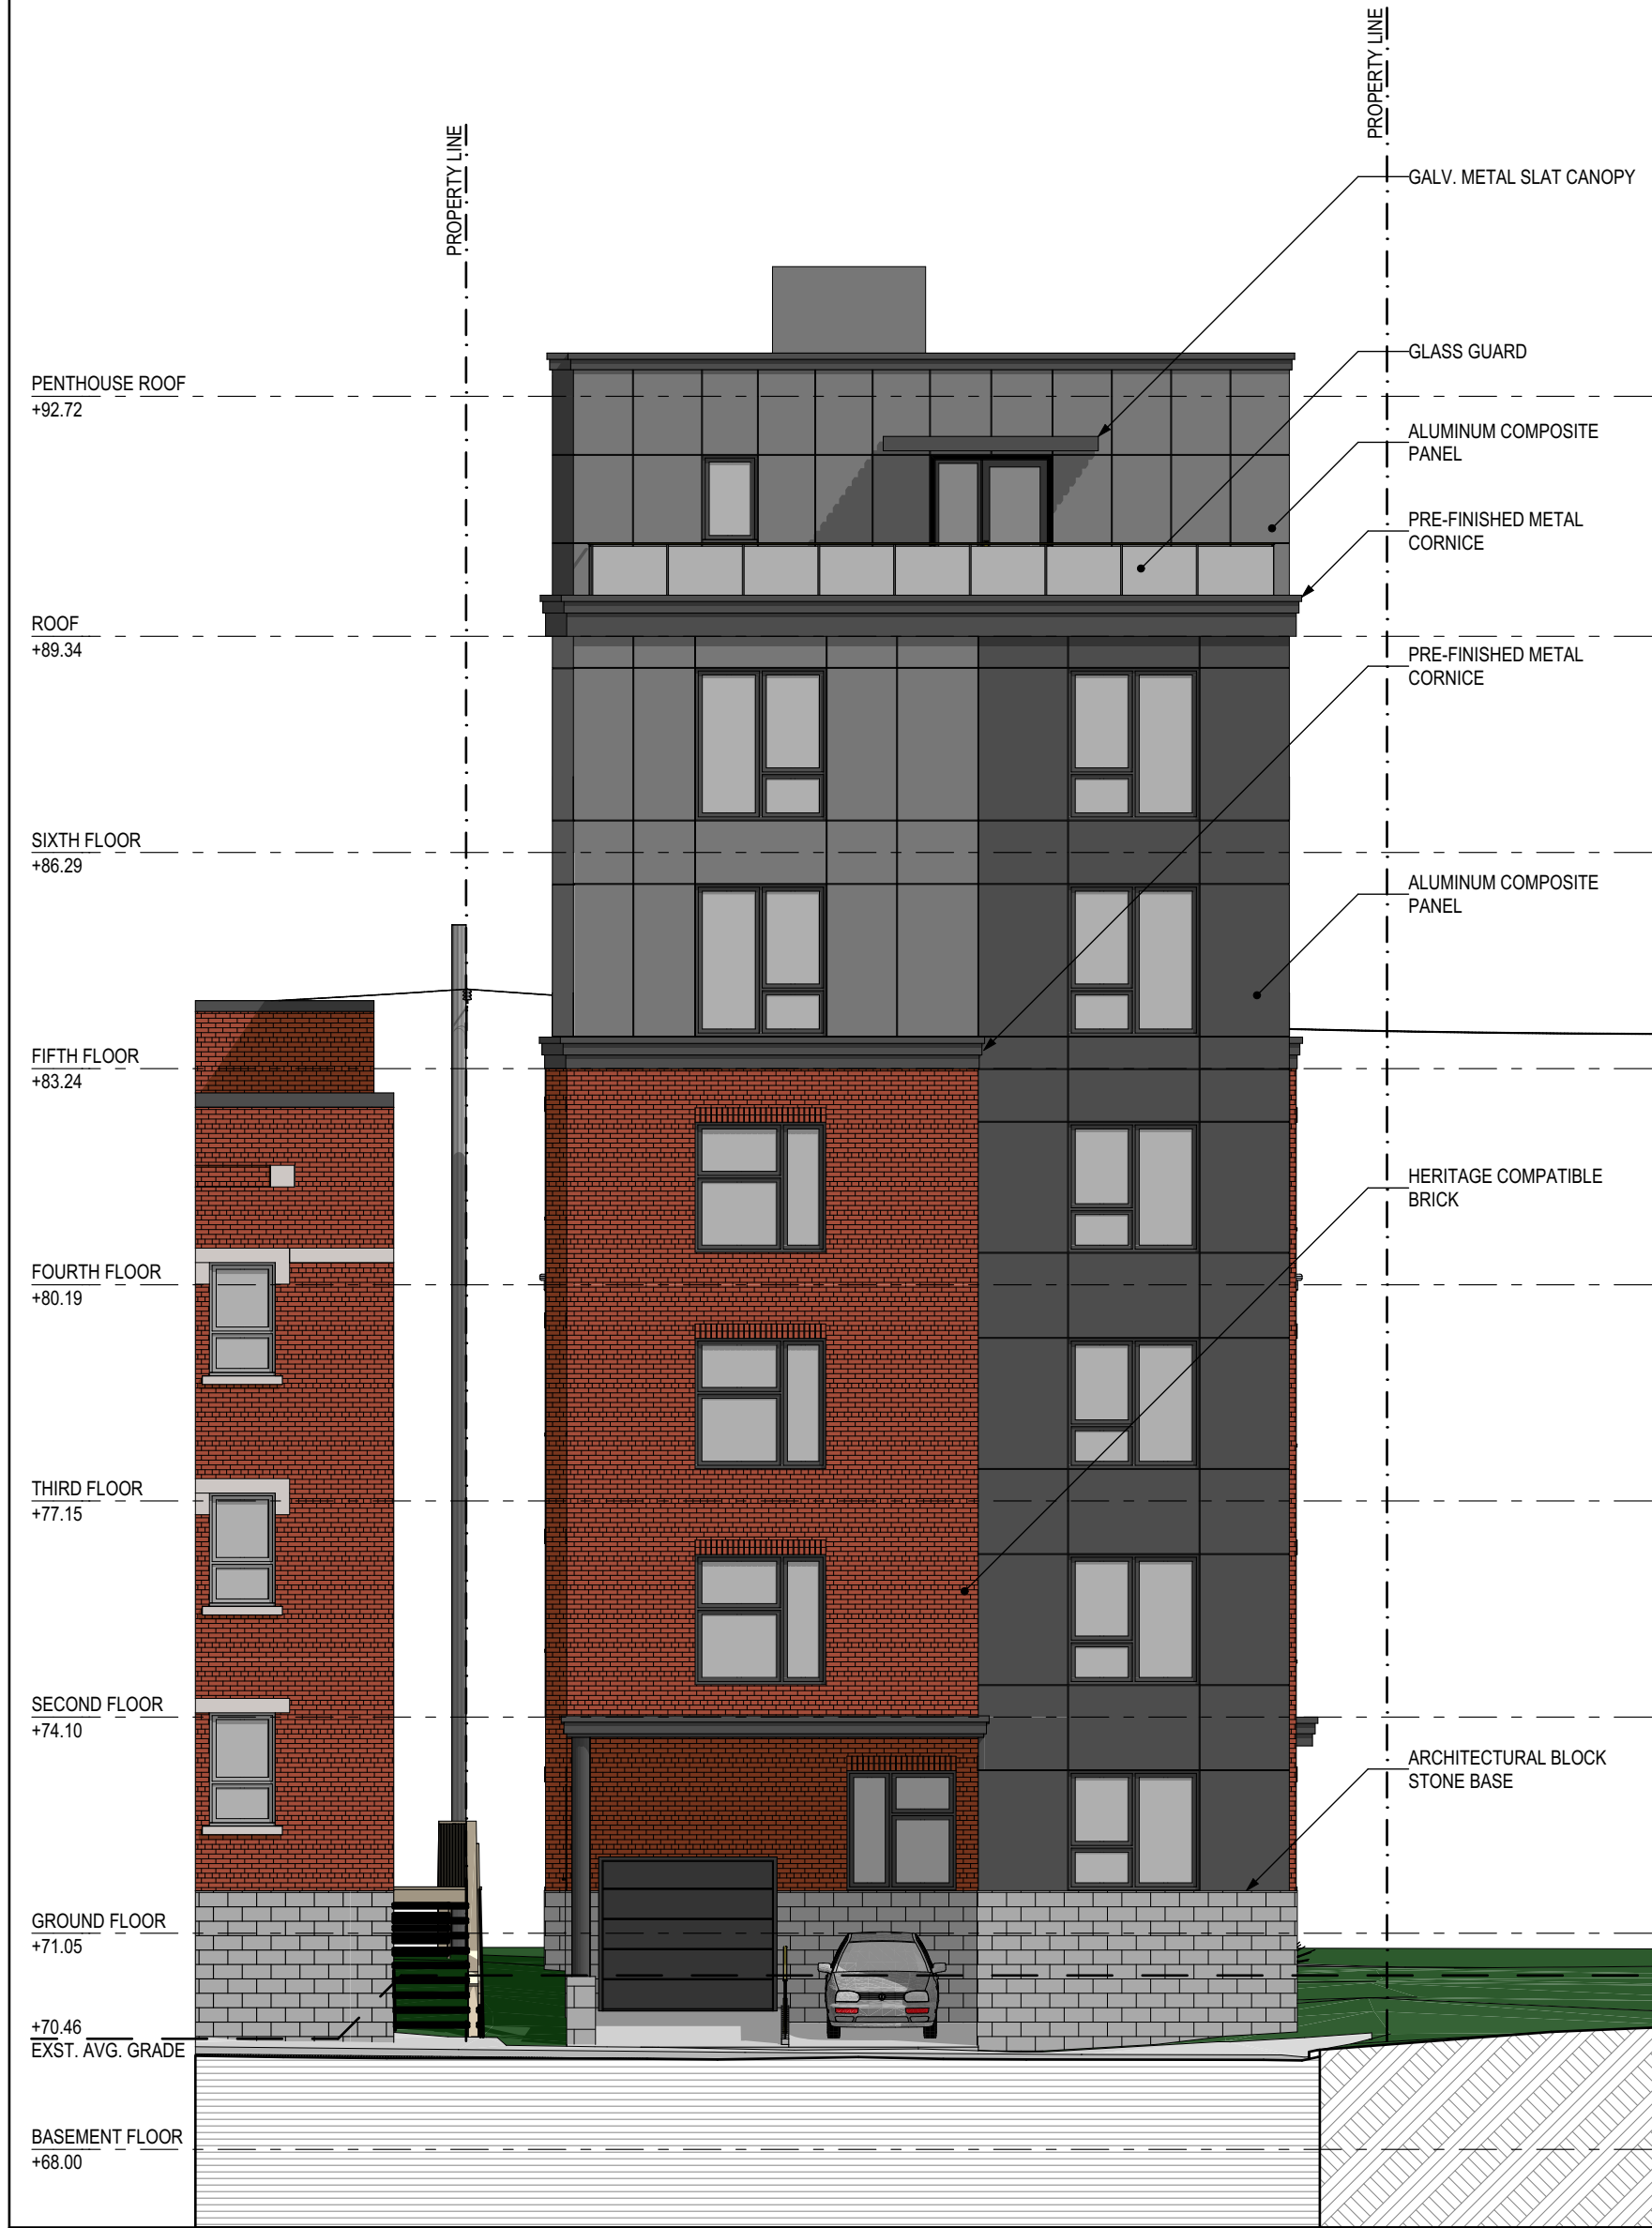

STAMP:

CLIENT:

REVISIONS:

No.	DESCRIPTION	DATE
02	ISSUED FOR SITE PLAN CONTROL	2019-11-19
01	ISSUED FOR COORDINATION	2019-11-05

DRAWINGS COPYRIGHT ROBERTSON MARTIN ARCHITECTS.

DO NOT COPY. DO NOT SCALE DRAWINGS.
ALL DIMENSIONS TO BE CHECKED AND VERIFIED ON SITE.

NORTH:

PROJECT:

246 GILMOUR STREET

246 Gilmour Street

DRAWING:

NORTH AND SOUTH
ELEVATIONS

DESIGNED BY:	APPROVED BY:
SD + NSB	RM
DRAWN BY:	
NSB	
DATE:	SCALE:
2019-11-19	AS SHOWN
RMA PROJECT NUMBER	SHEET NUMBER:

19046

A300

A2 19046_246Gilmour_DesignDevelopment_2019_11_12.pln



ROBERTSON MARTIN
ARCHITECTS

STAMP:

CLIENT:

REVISIONS:

No.	DESCRIPTION	DATE
02	ISSUED FOR SITE PLAN CONTROL	2019-11-19
01	ISSUED FOR COORDINATION	2019-11-05

DRAWINGS COPYRIGHT ROBERTSON MARTIN ARCHITECTS.

DO NOT COPY. DO NOT SCALE DRAWINGS.
ALL DIMENSIONS TO BE CHECKED AND VERIFIED ON SITE.

NORTH:

PROJECT:

246 GILMOUR STREET

246 Gilmour Street

DRAWING:

EAST ELEVATION

DESIGNED BY:	SD + NSB	APPROVED BY:	RM
DRAWN BY:	NSB	SCALE:	AS SHOWN
DATE:	2019-11-19	SHEET NUMBER:	
RMA PROJECT NUMBER	19046		

19046

A301

A2 19046_246Gilmour_DesignDevelopment_2019_11_12.pln



ROBERTSON MARTIN
ARCHITECTS

STAMP:

CLIENT:

REVISIONS:		
No.	DESCRIPTION	DATE
02	ISSUED FOR SITE PLAN CONTROL	2019-11-19
01	ISSUED FOR COORDINATION	2019-11-05

DRAWINGS COPYRIGHT ROBERTSON MARTIN ARCHITECTS.
DO NOT COPY. DO NOT SCALE DRAWINGS.
ALL DIMENSIONS TO BE CHECKED AND VERIFIED ON SITE.

NORTH:

PROJECT:

246 GILMOUR STREET

246 Gilmour Street

DRAWING:

WEST ELEVATION

DESIGNED BY:	APPROVED BY:
SD + NSB	RM
DRAWN BY:	
NSB	
DATE:	SCALE:
2019-11-19	AS SHOWN
RMA PROJECT NUMBER	SHEET NUMBER:

19046

A302