


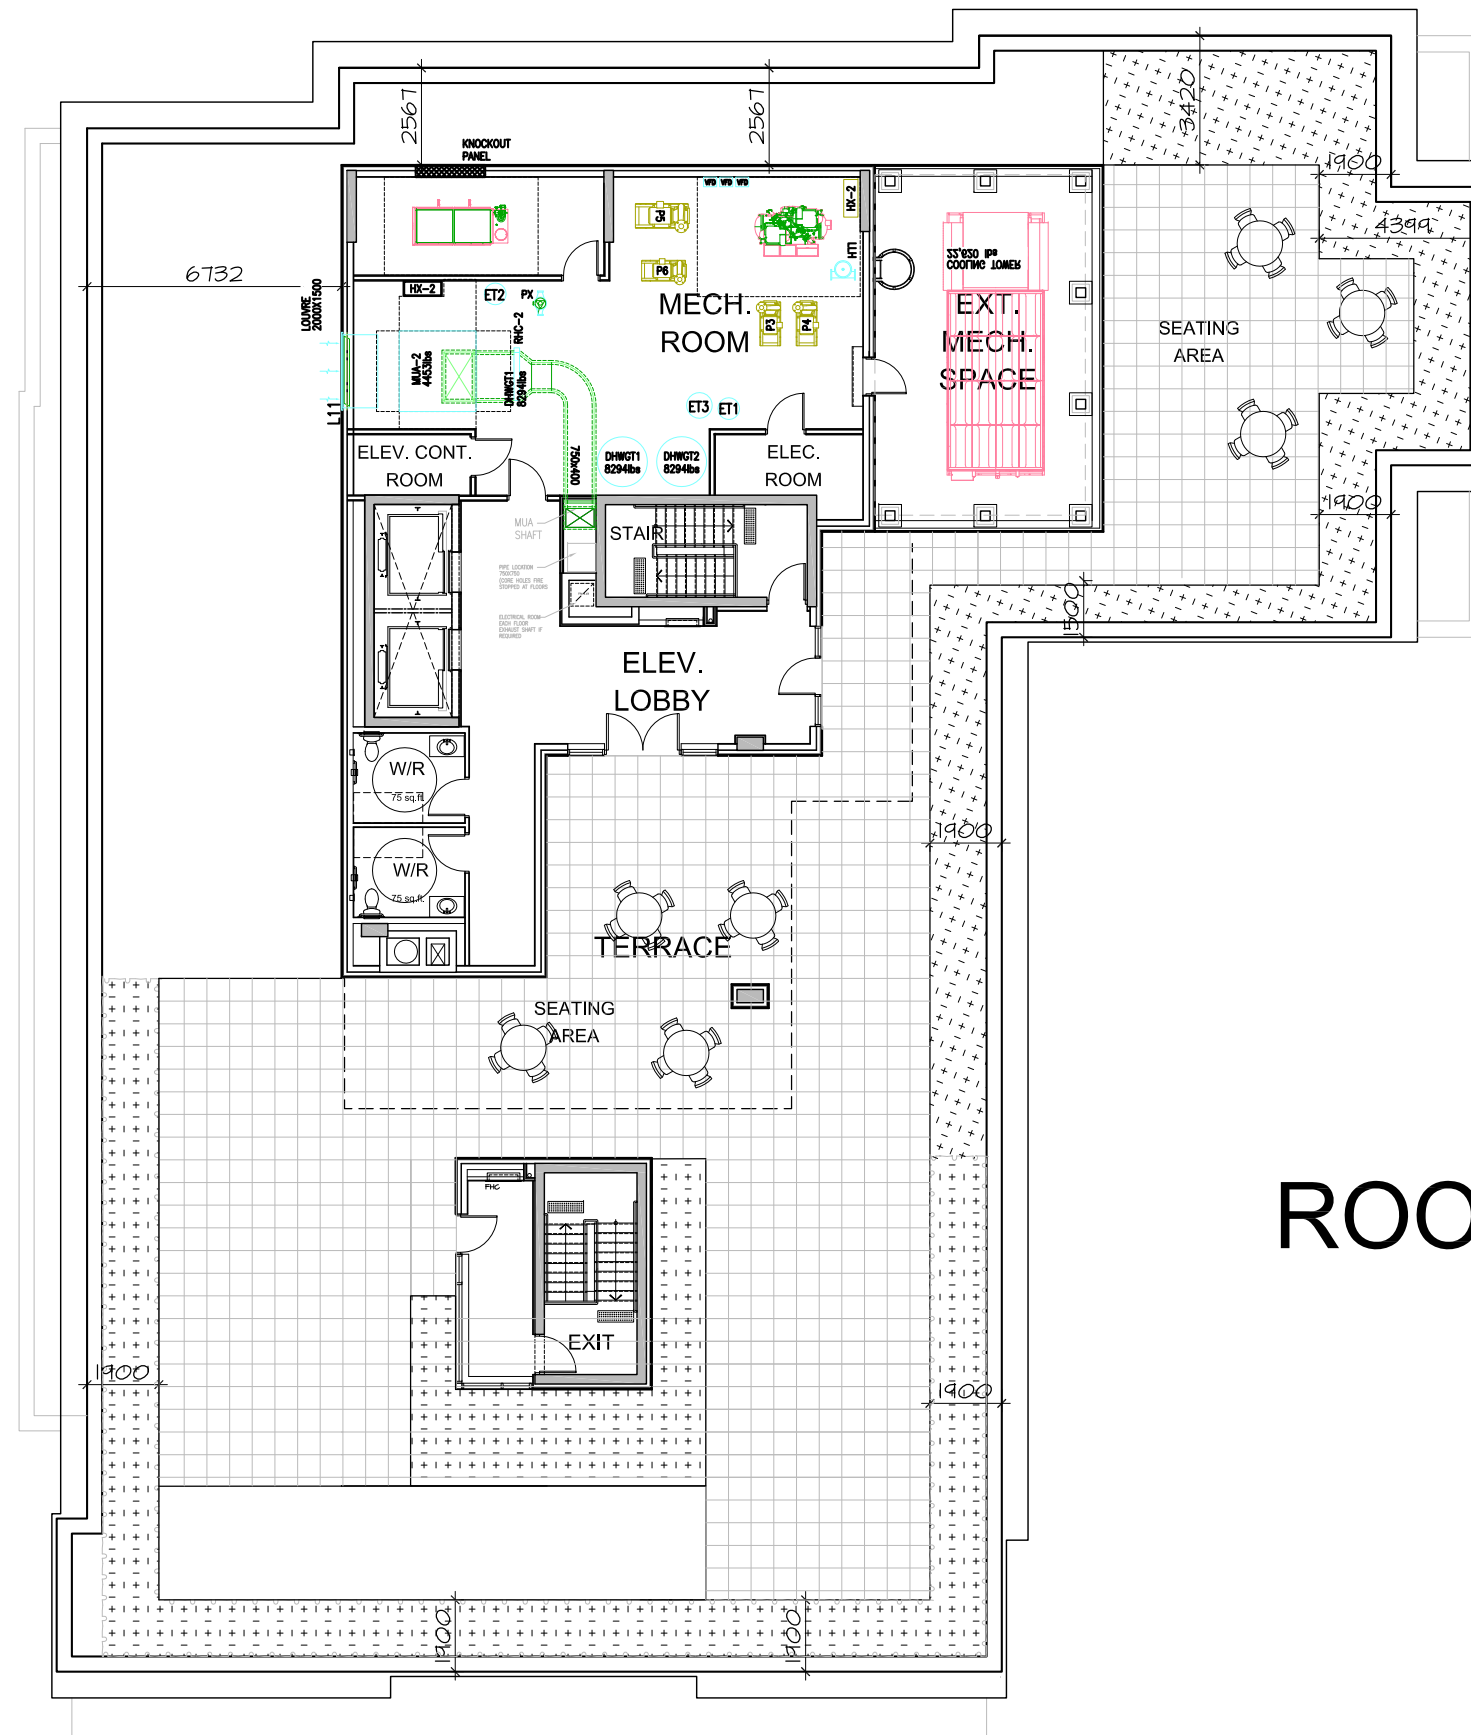

ROOF PLAN