


SECTION: TYPICAL RETAINING WALL
SCALE 1/2"=1'-0"

	PROJECT DYMON SELF-STORAGE 1375 CLYDE AVE., OTTAWA, ON	DRAWN S. HAGEN DRAWING NO. SK1
	DESIGNED R. MUNDEN DATE DEC 2018 SCALE 1/2"=1'-0" PROJECT NO. 1742183C	DRAWING RETAINING WALL

KEY PLAN

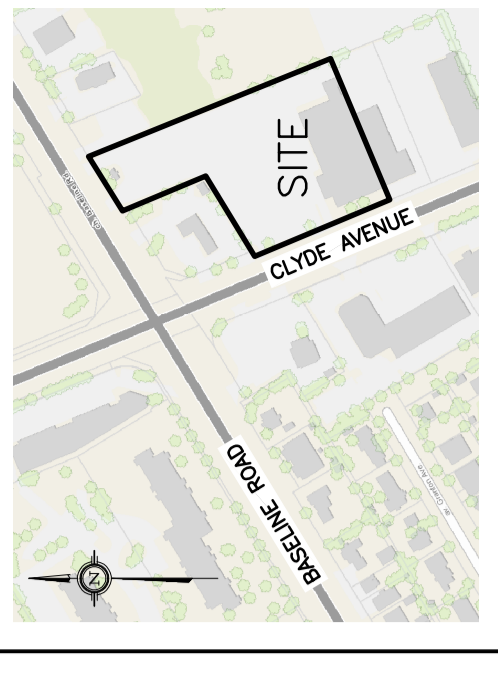


No.	DATE	REVISION
2	JAN 8-20	ISSUED FOR APPROVAL
1	DEC 12-19	ISSUED FOR COORDINATION

D. B. GRAY ENGINEERING INC.
 Sewerage Management - Grading & Drainage - Storm & Sanitary Sewers - Stormwater
 700 Long Point Circle
 Ottawa, Ontario
 613-425-8044
 dgray@dbgrayengineering.com


**PROPOSED 6 STOREY
 STORAGE FACILITY &
 1 STOREY RESTAURANT**
 1375 CLYDE AVENUE
 OTTAWA, ONTARIO

Drawing Title
DETAILS 2

	Engineer's Seal D.B. GRAY 17016502 JUN 8-20 PROVINCE OF ONTARIO
Drawn: D.B.G. Hor. Scale: Vert. Scale: Date: SEP 17-19 Job No.: 19058	Drawing No. C-7 of 8

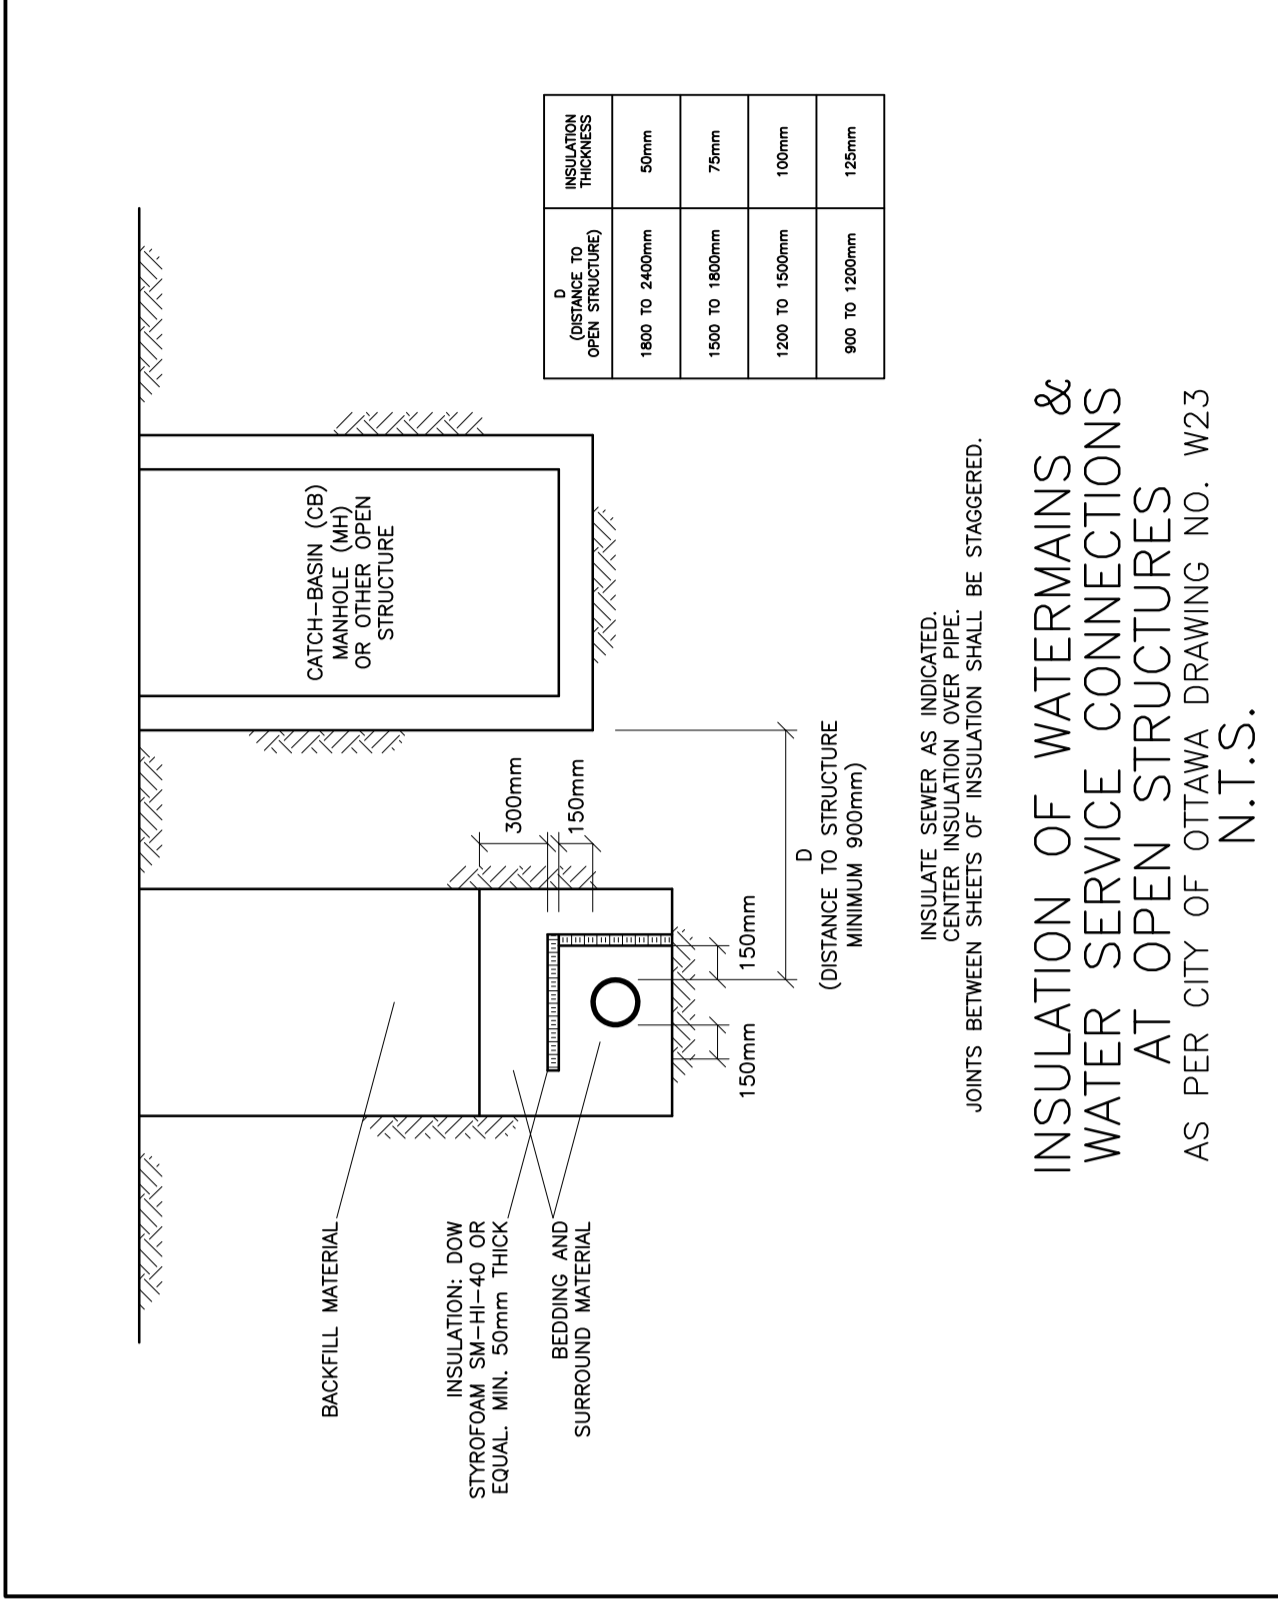

INSULATION OF WATER MAINS & WATER SERVICE CONNECTIONS AT OPEN STRUCTURES AS PER CITY OF OTTAWA DRAWING NO. W23 N.T.S.

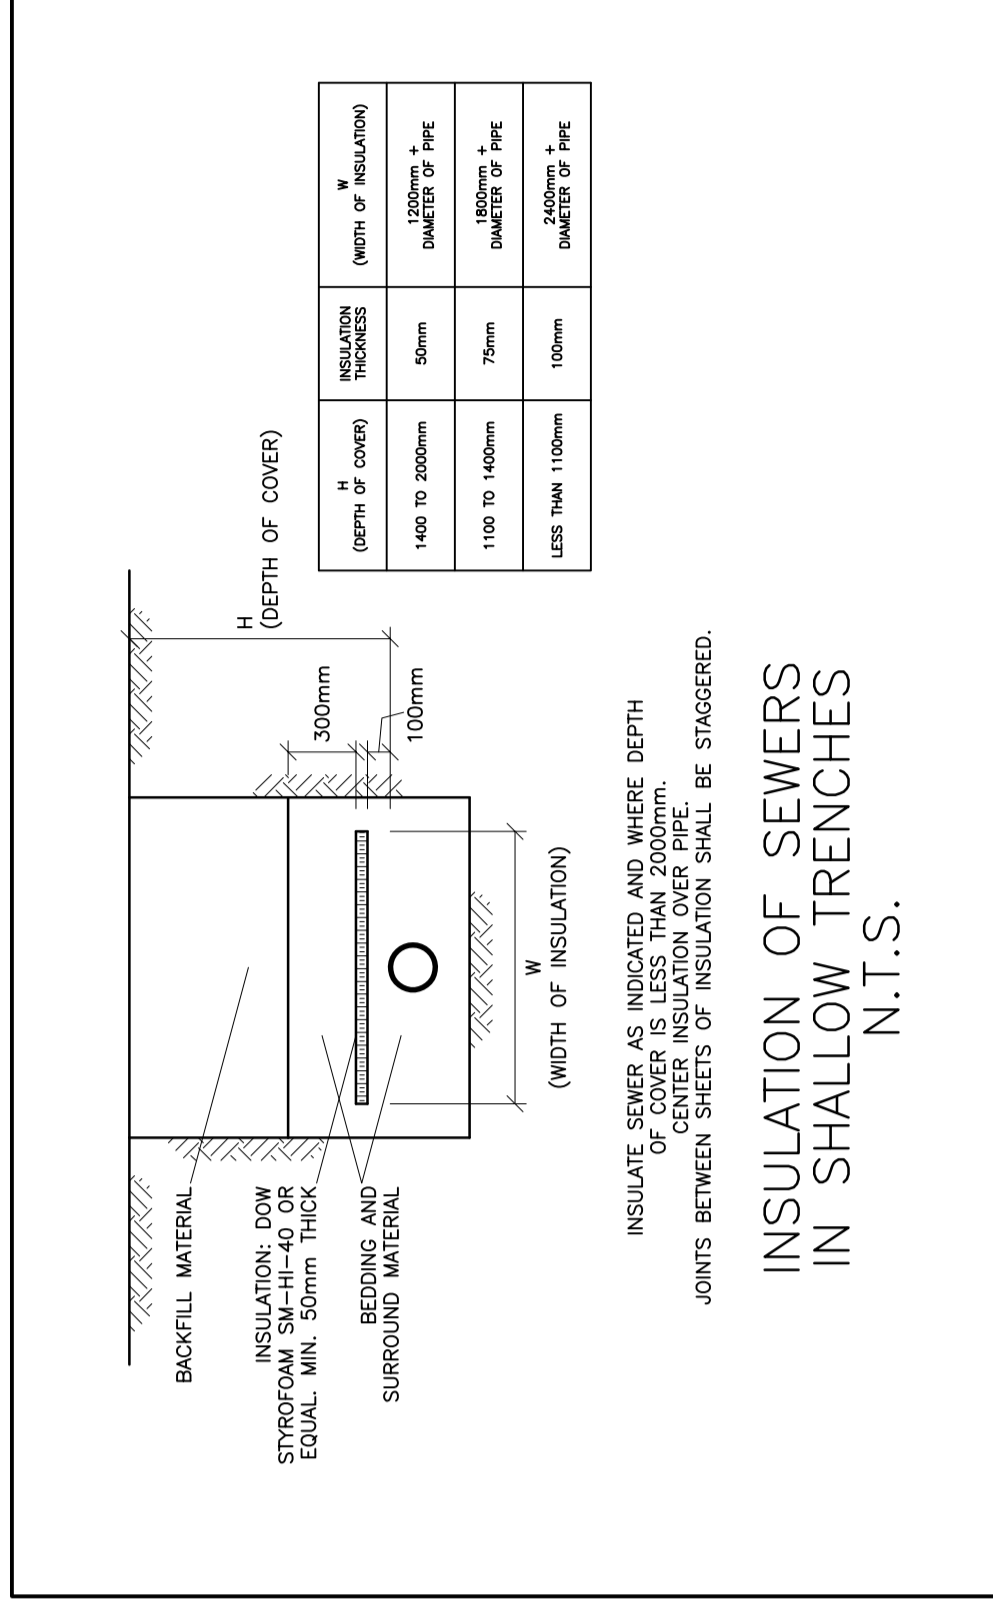

INSULATION OF SEWERS IN SHALLOW TRENCHES N.T.S.

REFER TO NOTES ON DRAWING C-5