



1 ANGLED PLAN VIEW W/O BOLLARDS  
A1 1:20

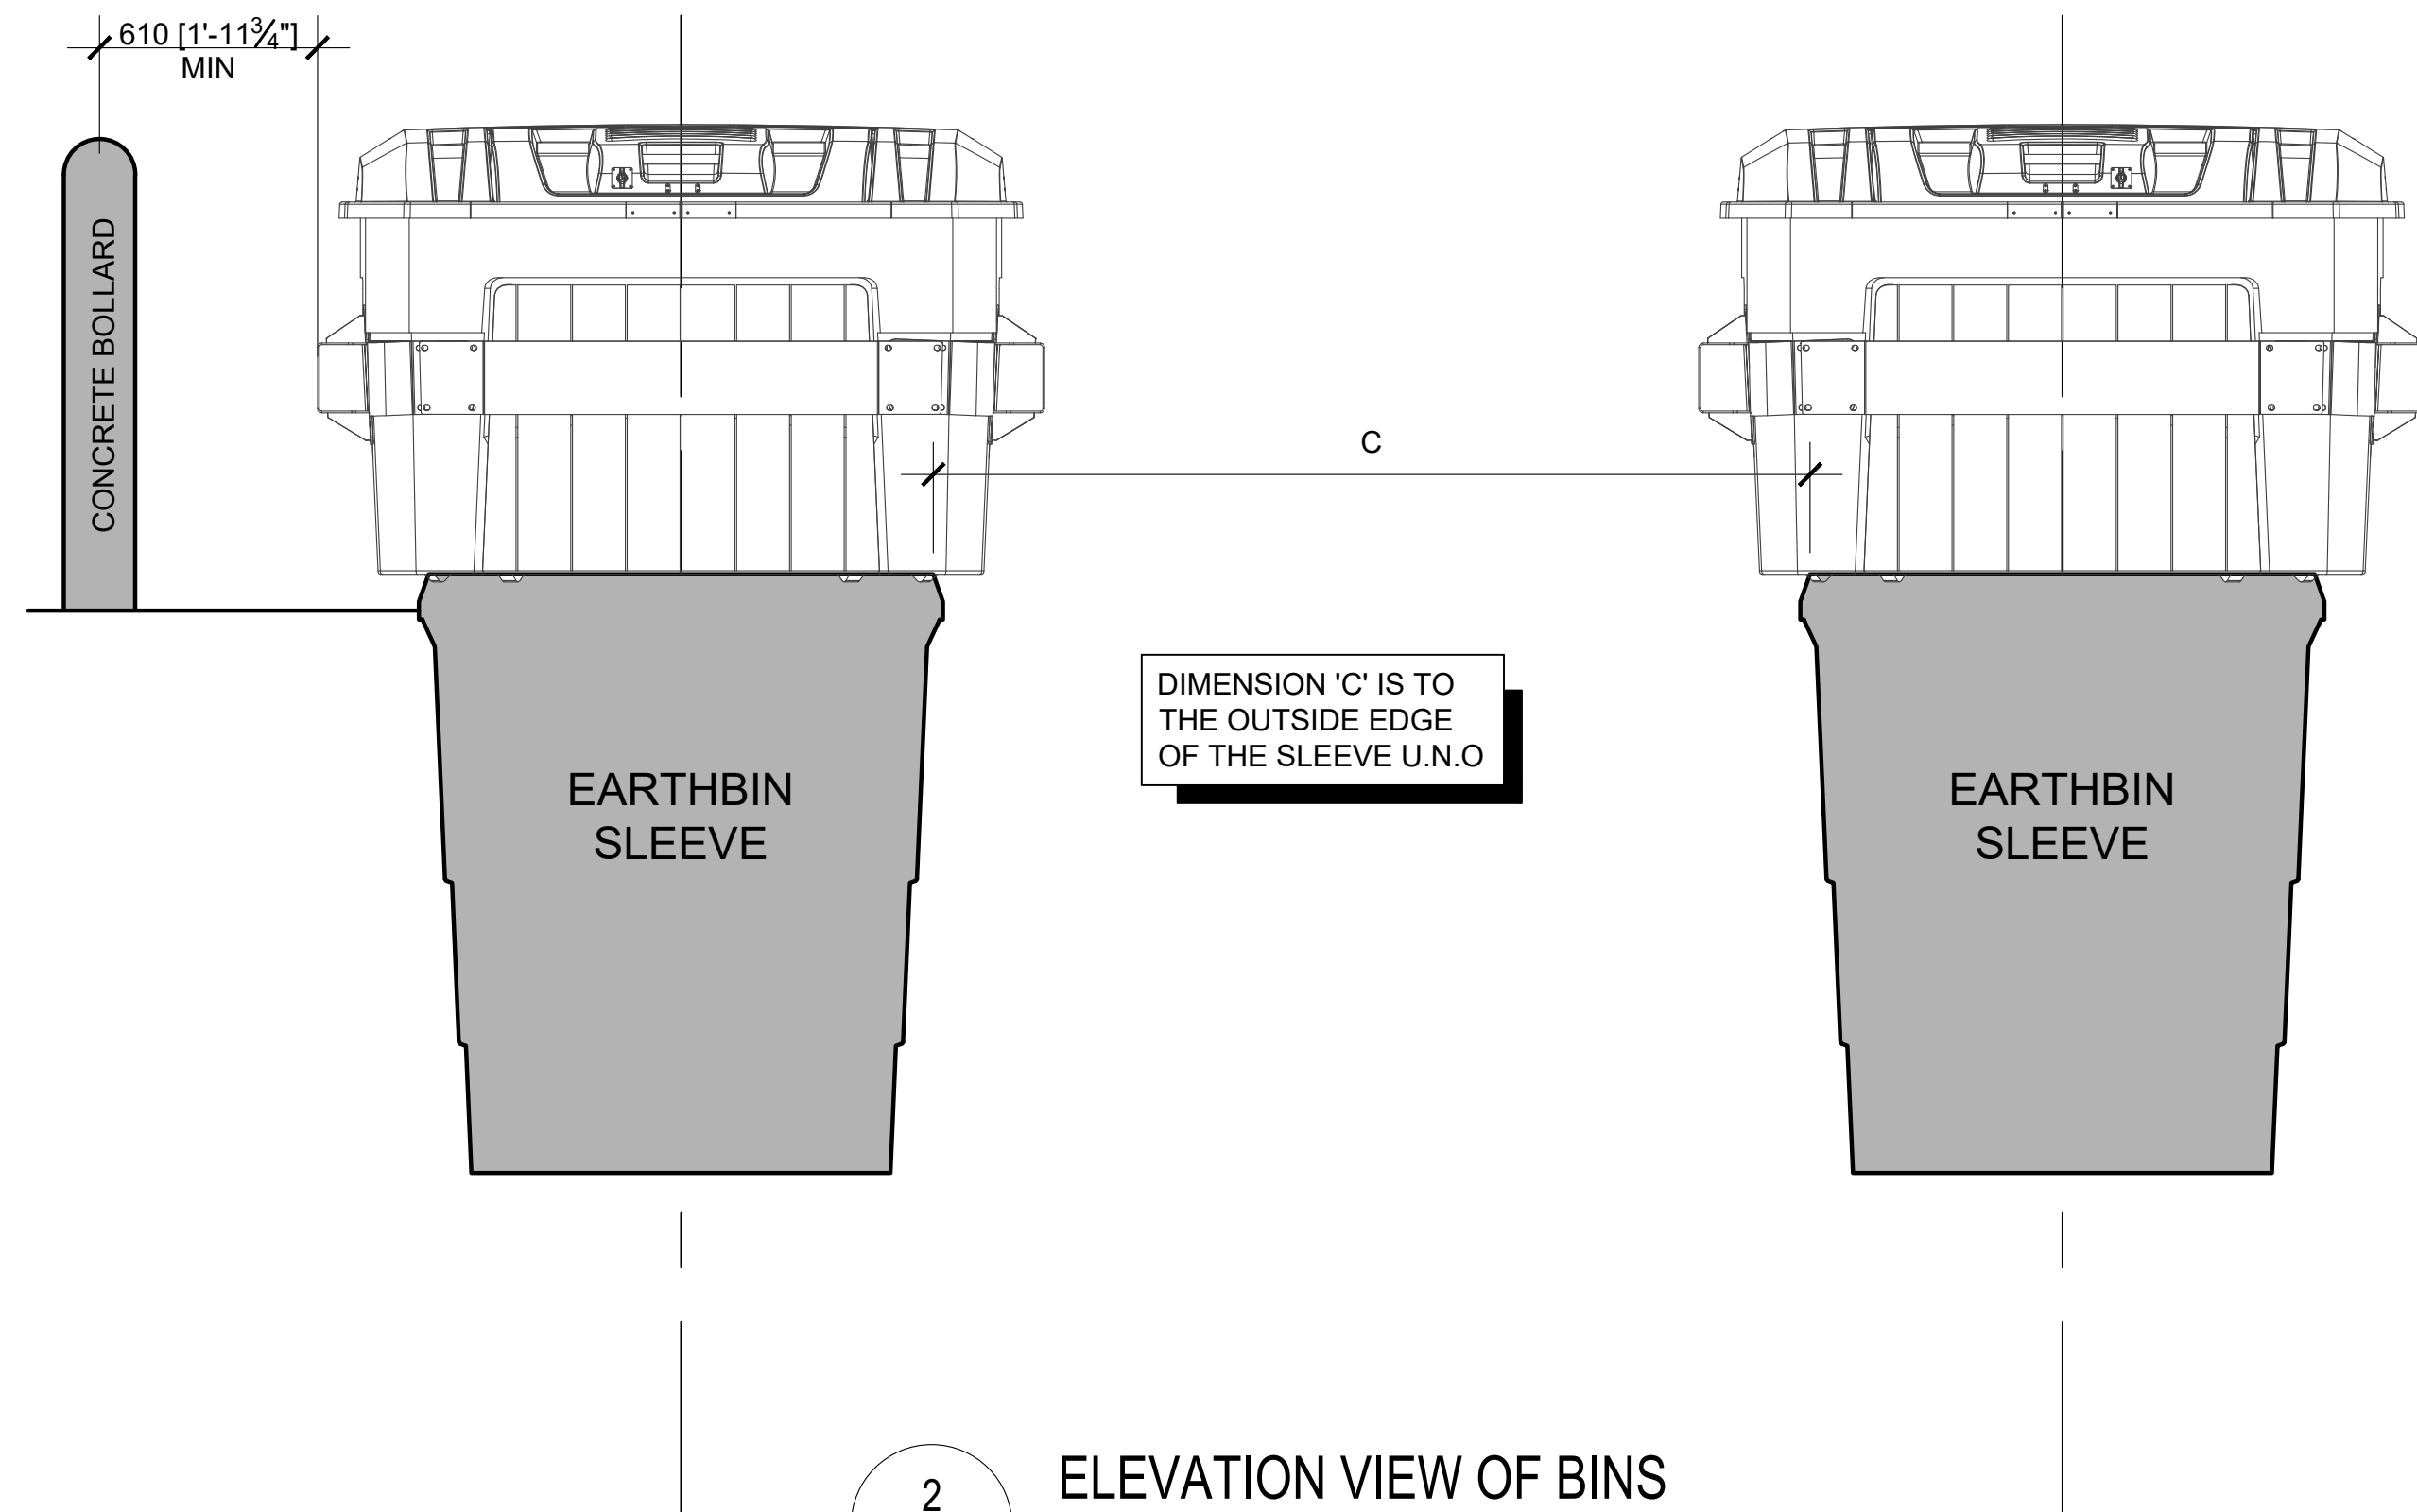


2 ELEVATION VIEW OF BINS  
A1 1:20

MINIMUM DIMENSIONS BETWEEN BINS

A	B	C	D
0°	2645 [104"]	1275 [50"]	5290 [208"]
15°	2740 [108"]	1365 [54"]	6290 [247.5"]
30°	3055 [120"]	1685 [66"]	7290 [287"]
45°	3865 [152"]	2495 [98"]	8290 [326"]

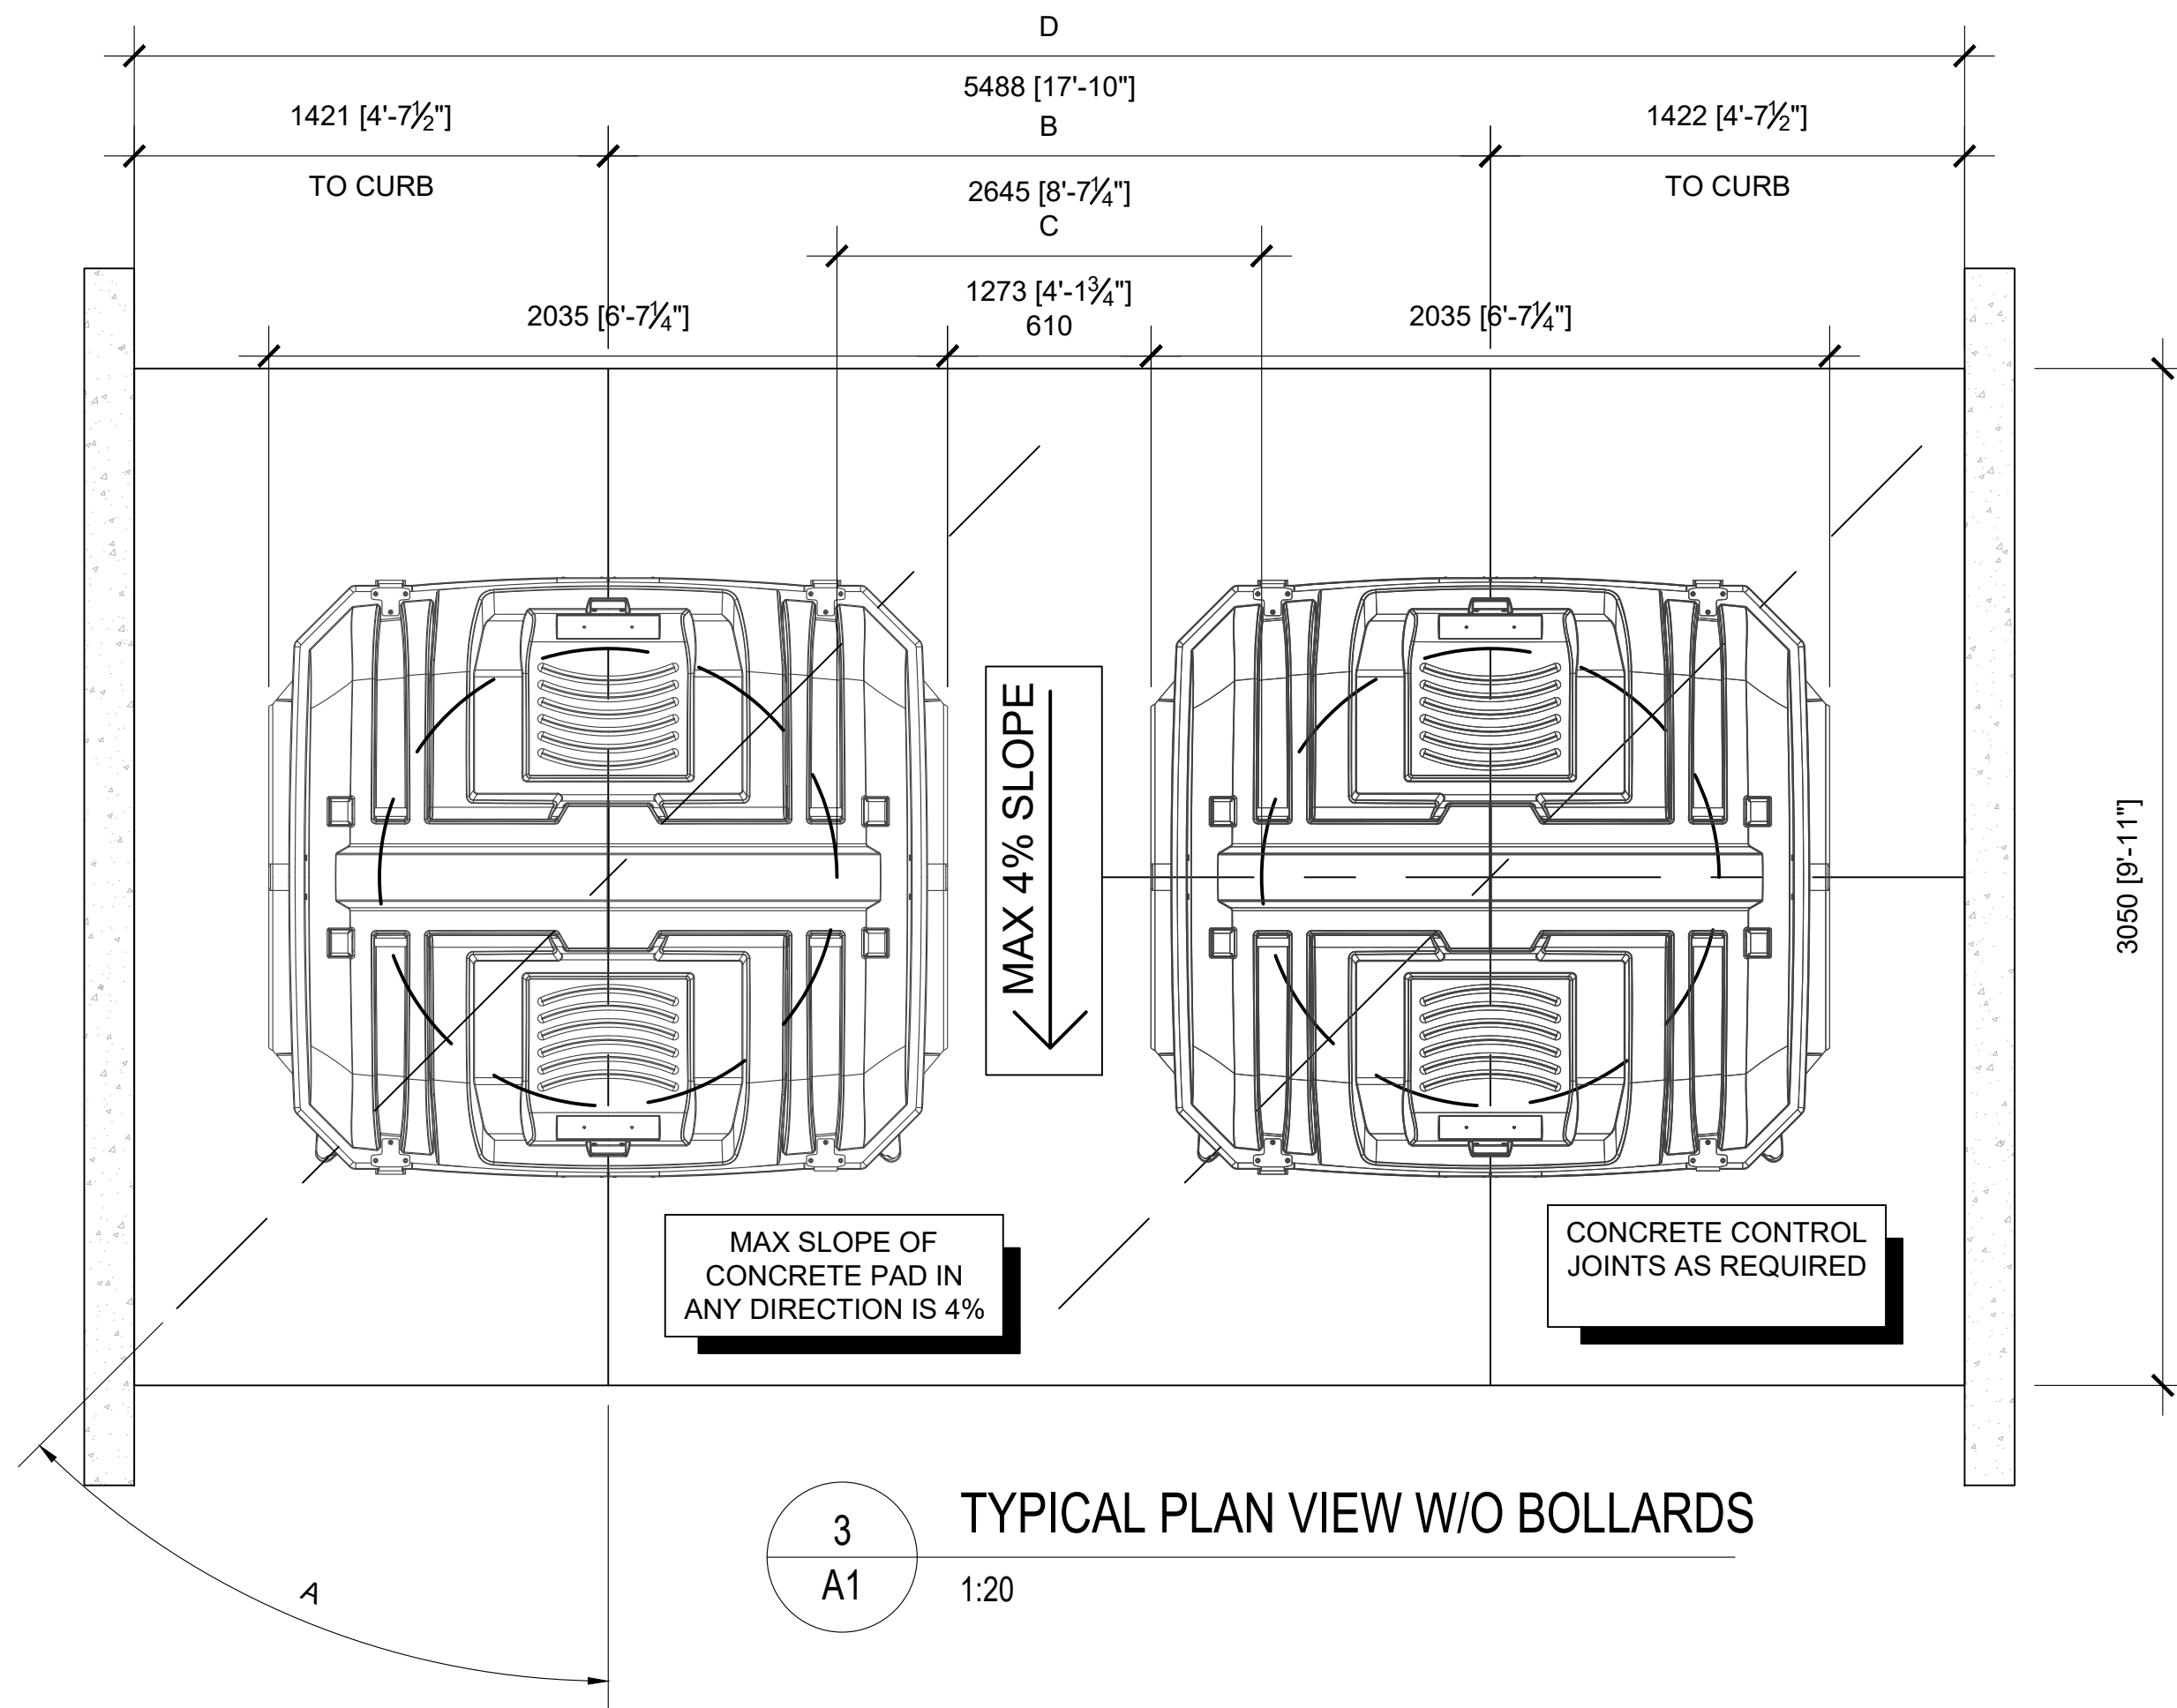

3 TYPICAL PLAN VIEW W/O BOLLARDS  
A1 1:20

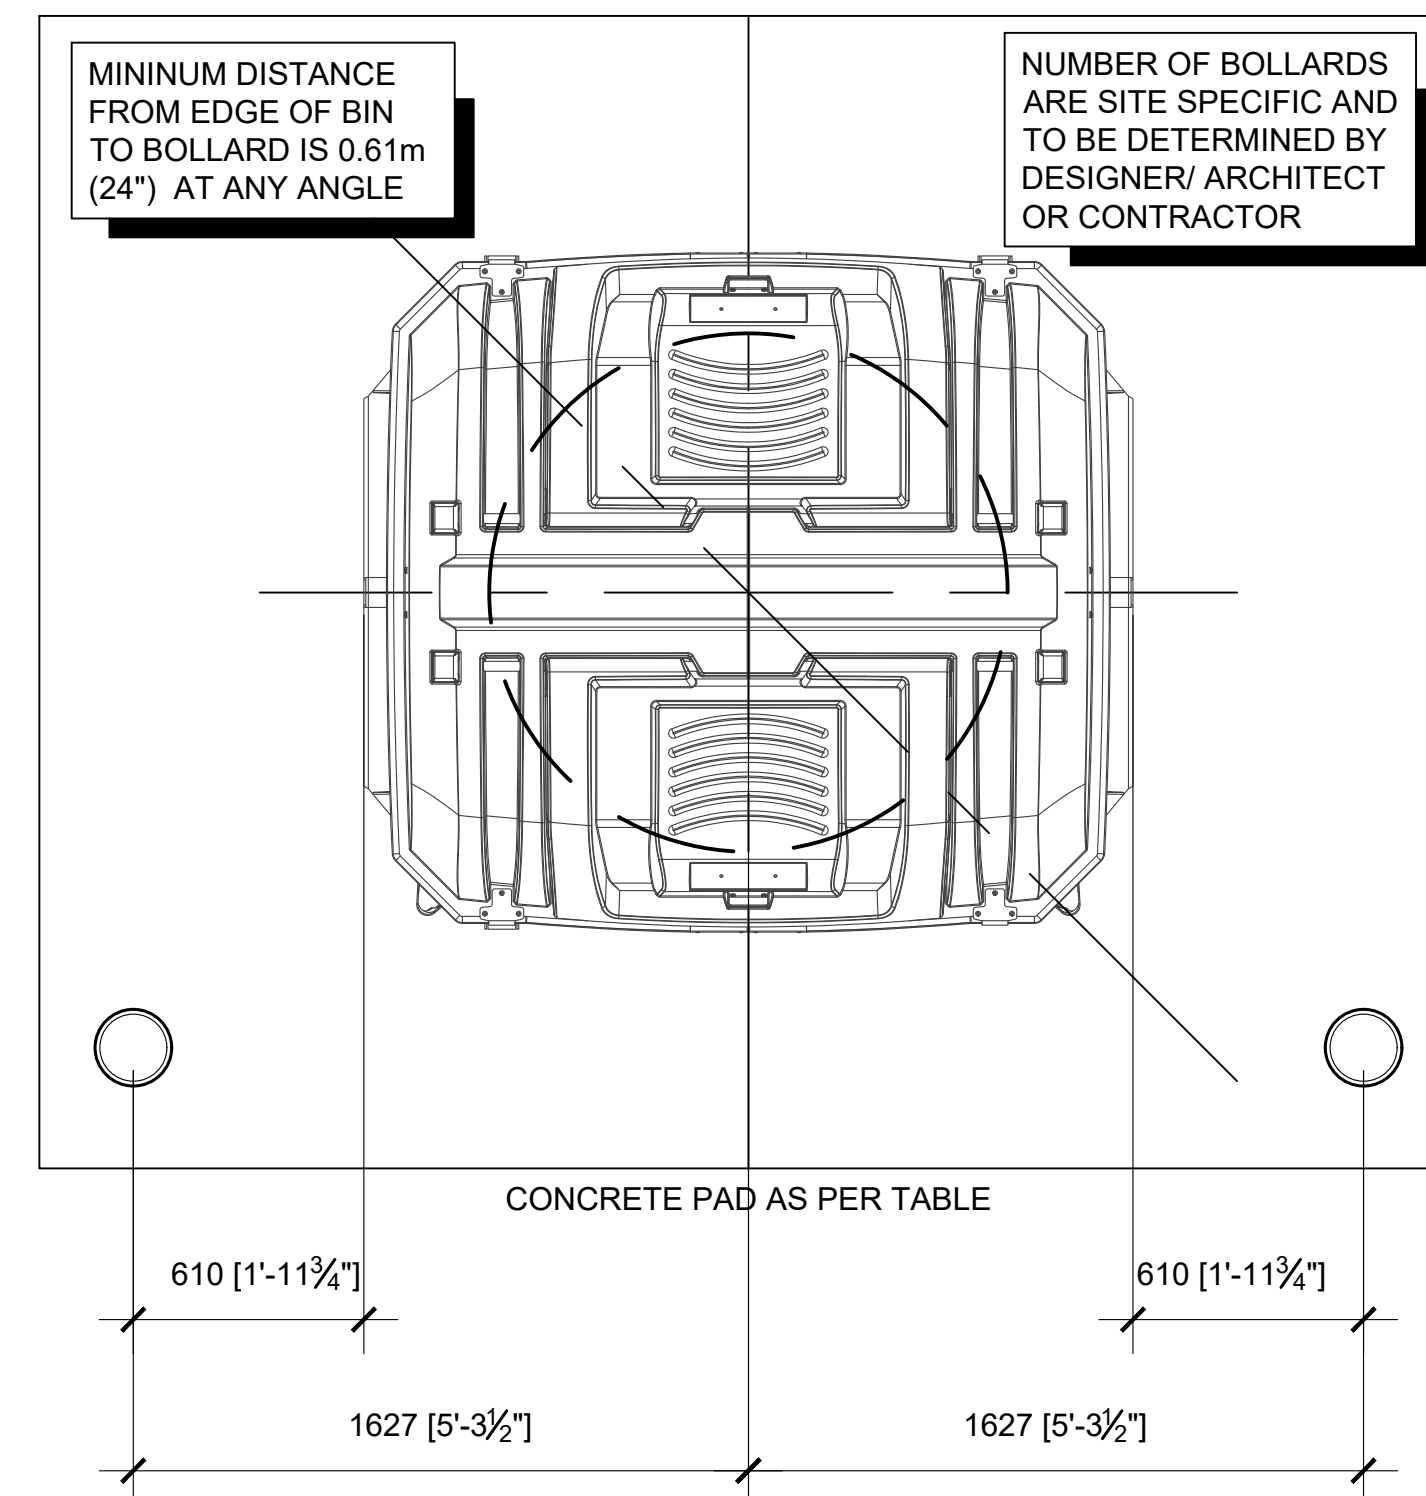

4 OPTIONAL BOLLARD PLACEMENT  
A1 1:20

1. ISSUED FOR CLIENT REVIEW ON 2016 / 10 / 06
2. ISSUED FOR FINAL REVIEW ON 2017 / 03 / 03
3. ISSUED FOR PUBLIC RELEASE ON 2017 / 03 / 10

- This drawing is published by Earthbin Products and is copyrighted drawing and design and shall not be used or reproduced without the expressed written permission of Earthbin Products  
- The contractor shall check and verify all dimensions and report all errors or omissions to the designer prior to commencing the work  
- These drawings are not to be scaled  
- Drawings are to be read in conjunction with the installation guide  
- All drawings are drawn in metric scale unless noted otherwise  
- All work to conform to the current building codes  
- The designer's liability is limited to the correction of the working drawings only

SCALE: AS NOTED  
DESIGN BY: EARTHBIN PRODUCTS  
DRAWN BY: STUDIO WOLF DESIGNS

## INSTALLATION DRAWINGS

REVISION#7 A1