



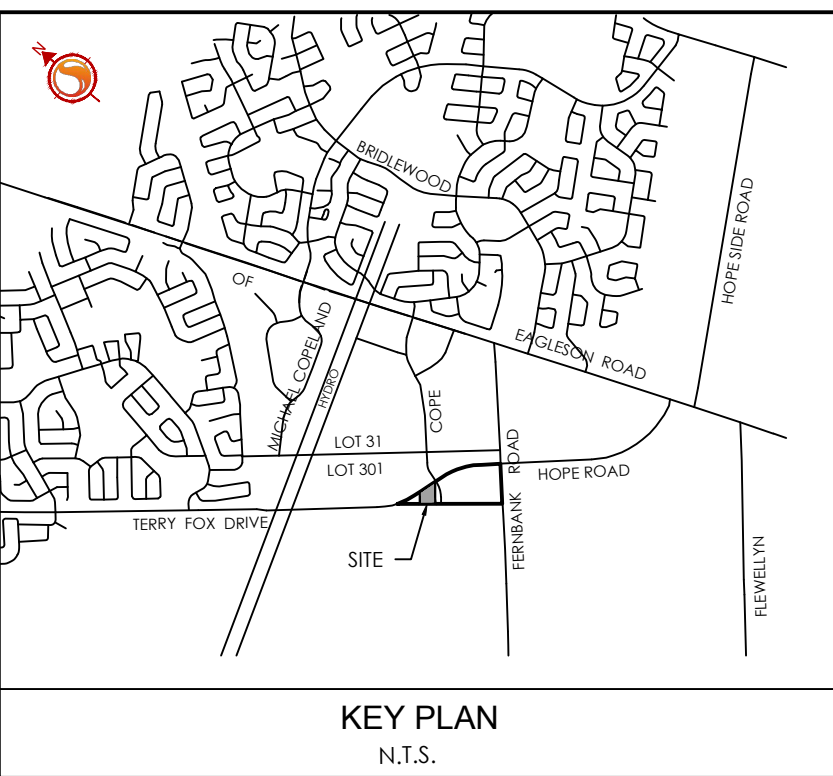

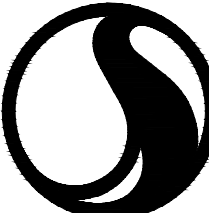

Stantec

Stantec Consulting Ltd.
400 - 1331 Clyde Avenue
Ottawa ON
Tel. 613.722.4420
www.stantec.com

Copyright Reserved
The Contractor shall verify and be responsible for all dimensions. DO NOT scale the drawing - any errors or omissions shall be reported to Stantec without delay.
The Copyrights to all designs and drawings are the property of Stantec. Reproduction or use for any purpose other than that authorized by Stantec is forbidden.

Legend	
	EXISTING WATERMAIN
	EXISTING VALVE AND VALVE BOX
	EXISTING VALVE CHAMBER
	EXISTING REDUCER
	EXISTING FIRE HYDRANT
	EXISTING SANITARY SEWER
	EXISTING STORM SEWER
	EXISTING CATCHBASIN MANHOLE
	EXISTING CATCHBASIN
	EXISTING SUBDRAIN CATCHBASIN
	ORIGINAL GROUND ELEVATION
	REMOVAL ITEM

Revision		By	Appd.	YY.MM.DD
2	REVISED AS PER CITY COMMENTS	MJS	KS	20.01.17
1	ISSUED TO CITY FOR SPA	MJS	KS	19.11.18
Permit-Seal		Dwn.	Chkd.	Dsgn.
File Name:		MJS	KS	MJS
		Dwn.	Chkd.	Dsgn.

Client/Project
CALLOWAY REIT (Kanata) INC.
SMARTCENTRES
COMMERCIAL DEVELOPMENT
1140 TERRY FOX DRIVE
OTTAWA, ON, CANADA
Title
EXISTING CONDITIONS AND
REMOVALS PLAN

Project No. 160401317	Scale 1:500 
Drawing No. EX-1	Sheet 2 of 7
	Revision 2

W:\active\160401317_CBO Kanata\design\drawing\160401317-08.dwg
2020/01/20 12:12 PM by kshimozono, Headline