
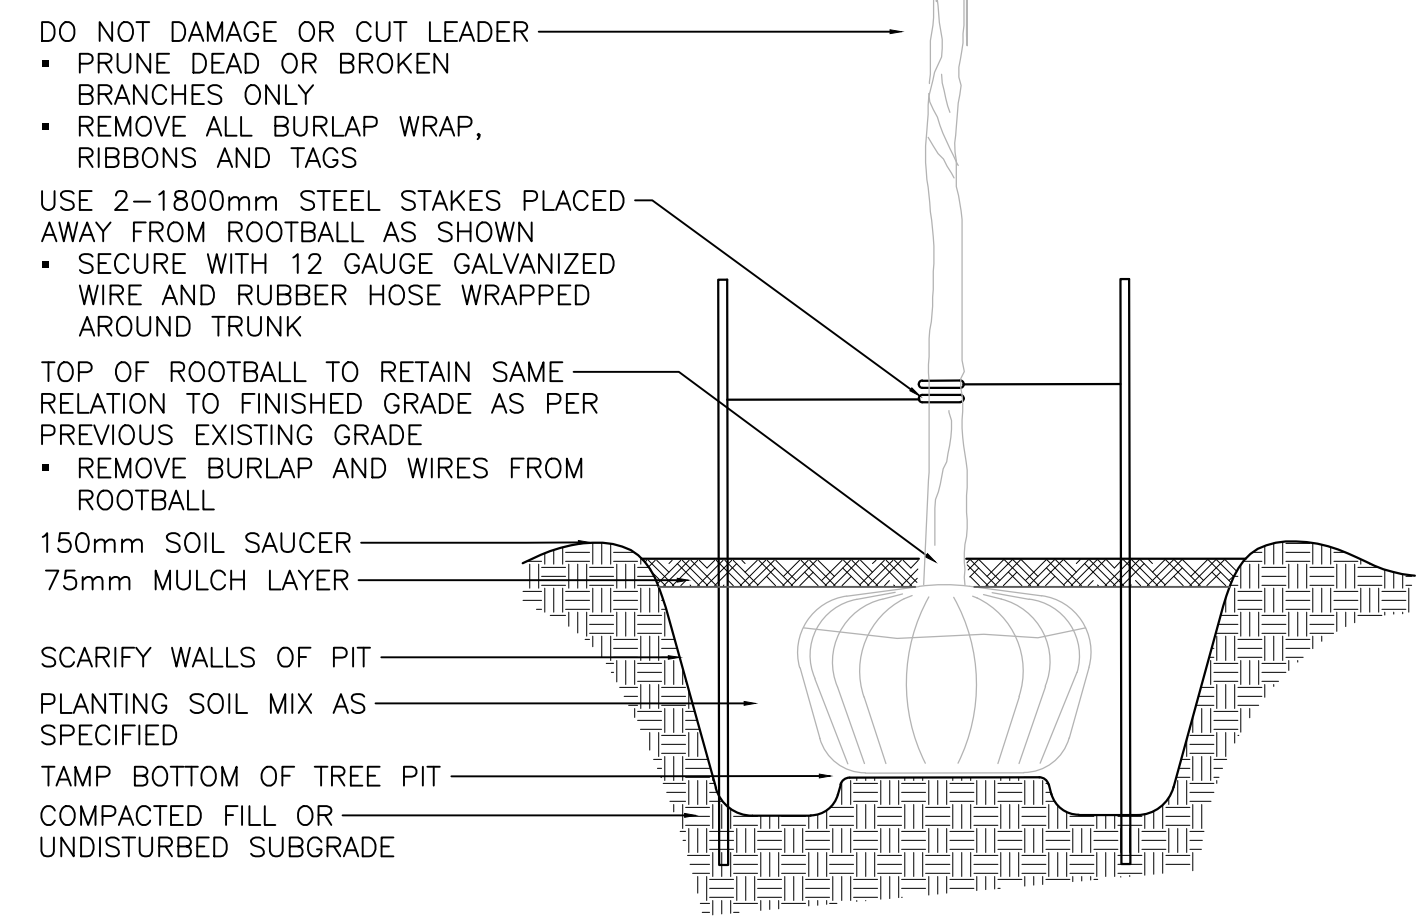
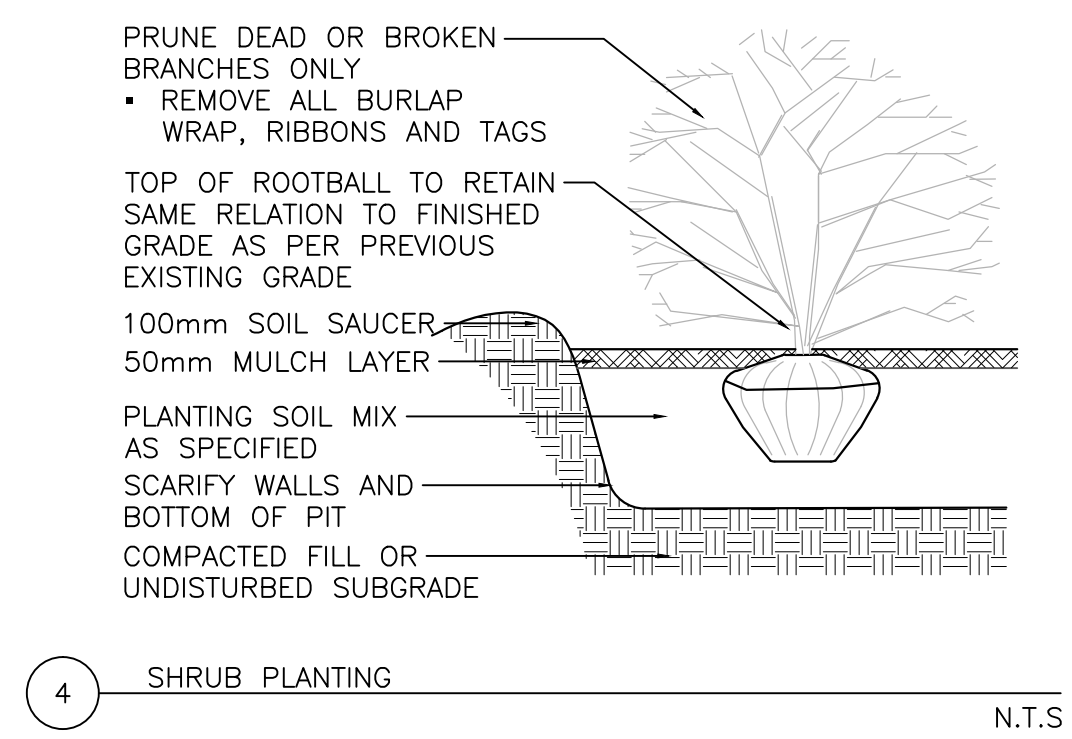
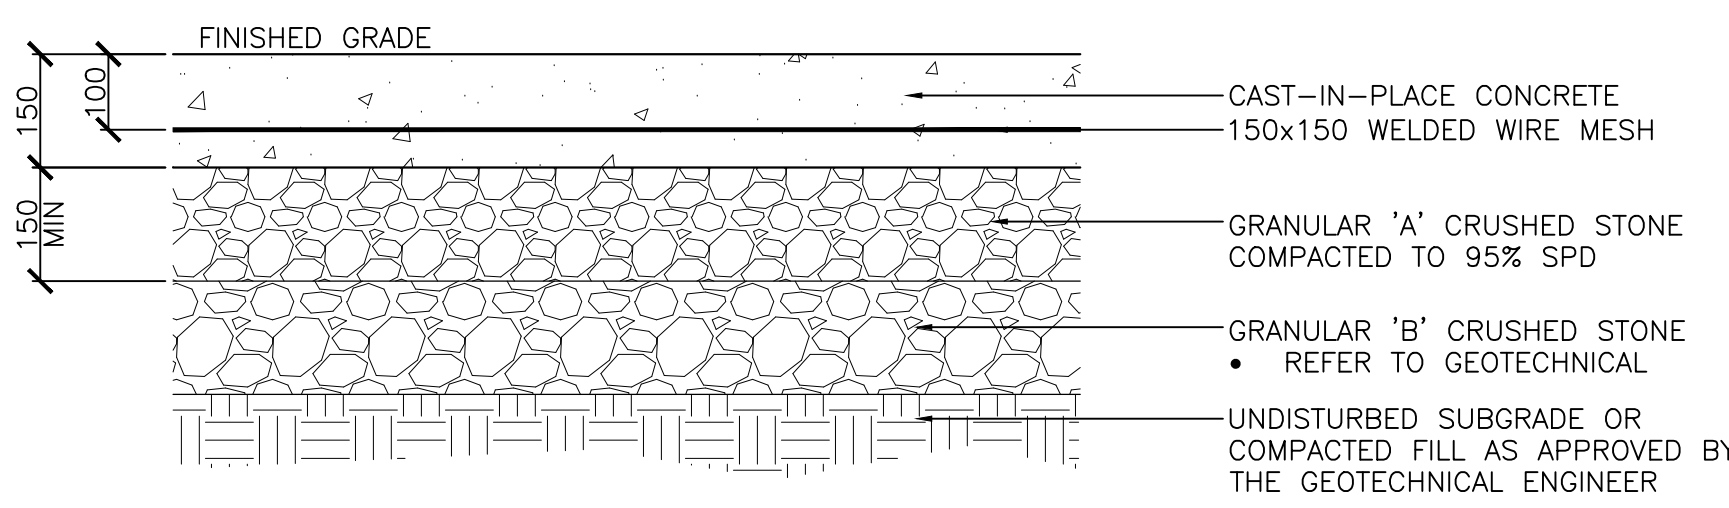


1 LANDSCAPE PLAN

Scale: 1:75

PLANT LIST					
SYMBOL	BOTANICAL NAME	COMMON NAME	QUANTITY	SIZE	REMARKS
PC	PHILADELPHUS CORONARIUS 'AUREUS'	GOLDEN MOCKORANGE	44	3 GAL.	POTTED
RA	RIBES ALPINUM	ALPINE CURRANT	8	3 GAL.	POTTED
HO	HOSTA	HOSTA	15	1 GAL.	POTTED
AS	ACER SACCHARUM	SUGAR MAPLE	5	70 mm CAL.	B&B/W.B.
CO	CELTIS OCCIDENTALIS	COMMON HACKBERRY	2	70 mm CAL.	B&B/W.B.

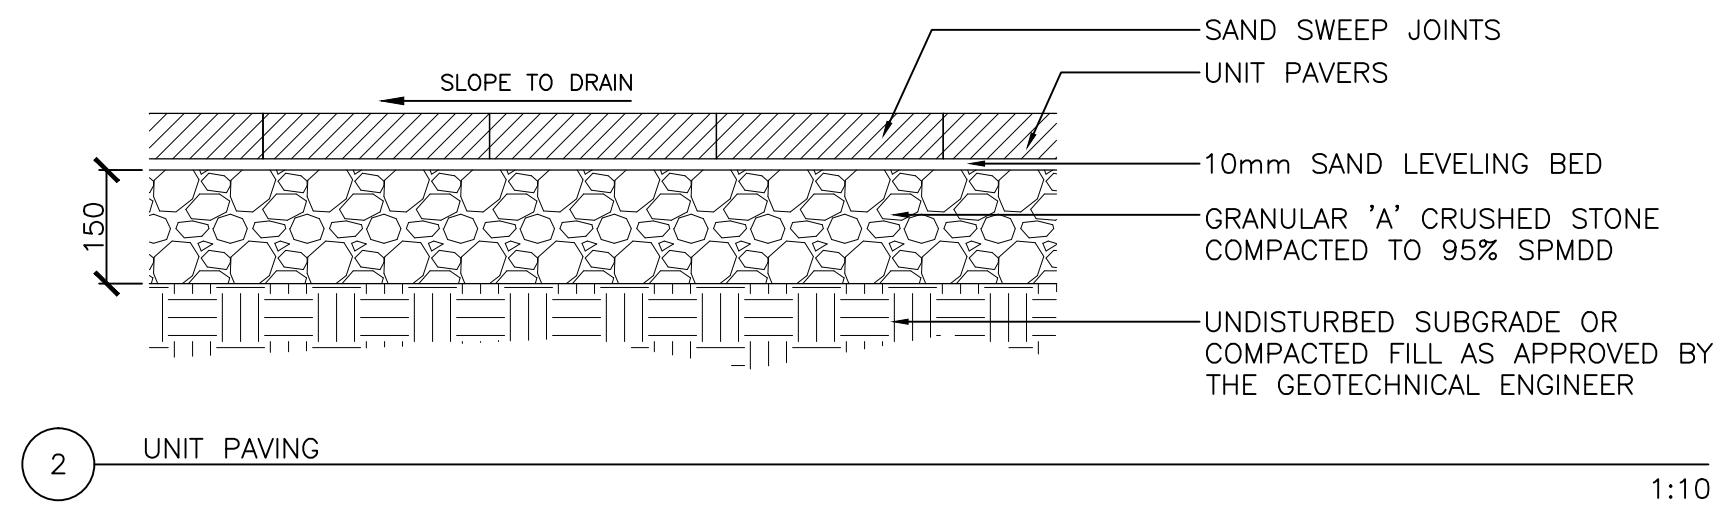

5 TREE PLANTING

N.T.S

SMART LIVING PROPERTIES
100 AVENUE, SUITE 200
OTTAWA ON
K2P 1B6

QUALIFICATION INFO
SMALL BUILDINGS
The undersigned has reviewed and takes
responsibility for this design, and has the
qualifications and meets the requirements
set out in the Ontario Building Code to be a
designer.

RESPONSIBILITIES:
DO NOT SCALE DRAWINGS
ALL DESIGN AND CONSTRUCTION TO BE IN
ACCORDANCE WITH THE ONTARIO BUILDING CODE
2012
ALL CONTRACTORS MUST WORK IN ACCORDANCE
WITH ALL LAWS, REGULATIONS AND BYLAWS
HAVING JURISDICTION
IT IS THE RESPONSIBILITY OF THE APPROPRIATE
CONTRACTOR TO CHECK AND VERIFY ALL
DIMENSIONS ON SITE AND REPORT ALL ERRORS
AND OMISSIONS TO THE ARCHITECT/DESIGNER
COPYRIGHT RESERVED



994 BRONSON

PROPOSED 3 STOREY RESIDENTIAL BUILDING w/ 13 RESIDENTIAL UNITS

PROJECT: 994 BRONSON AVENUE
TAKYAN CONSULTING
(613)244-1554

9		
8		
7		
6		
5		
4		
3		
2		
1	ISSUED FOR REVIEW	06/05/17
NO.	REVISION/ISSUE	MDY

LANDSCAPE PLAN

DRAWN BY: SH/NL SHEET:
DATE: June 05, 2017
SCALE: AS SHOWN L1