
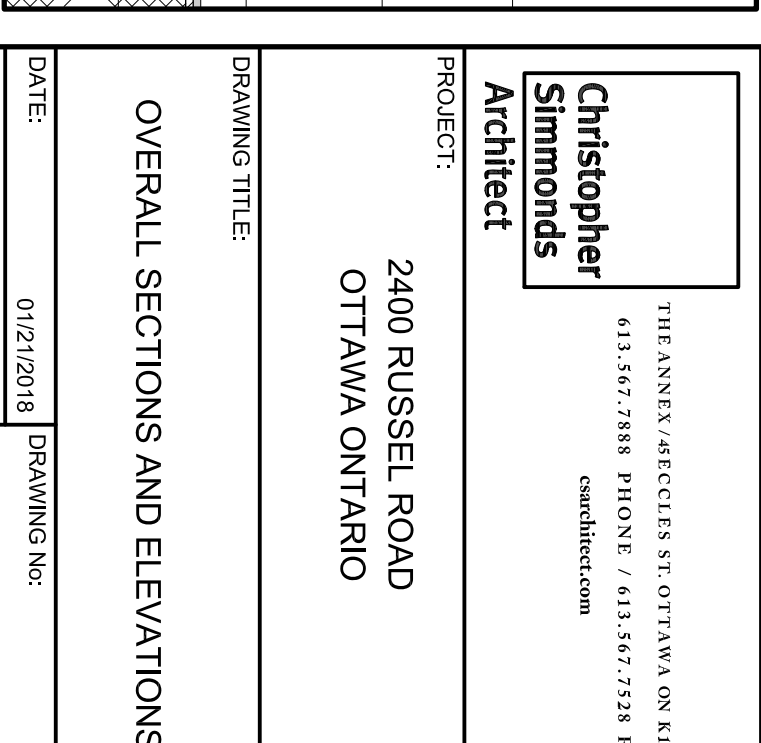
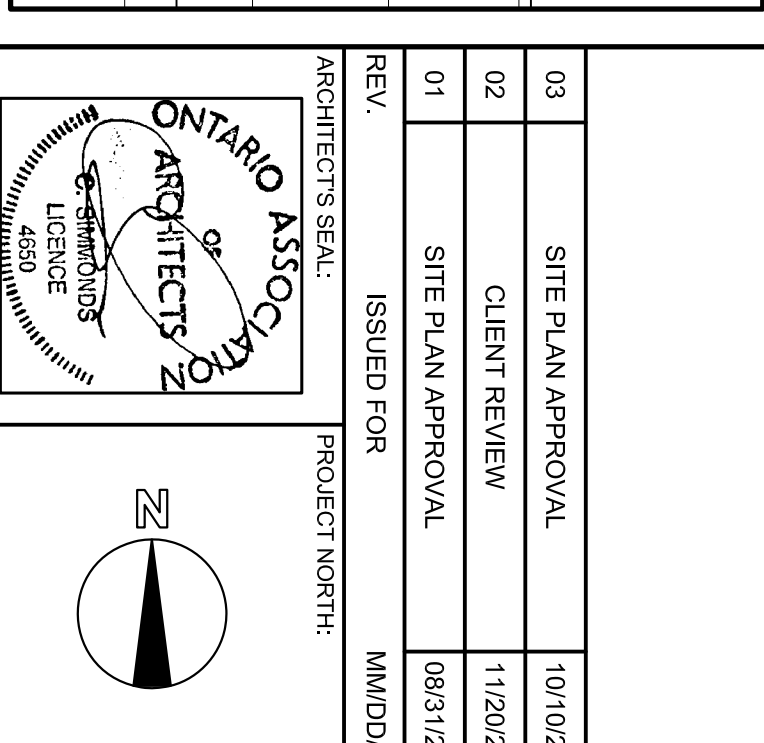
 


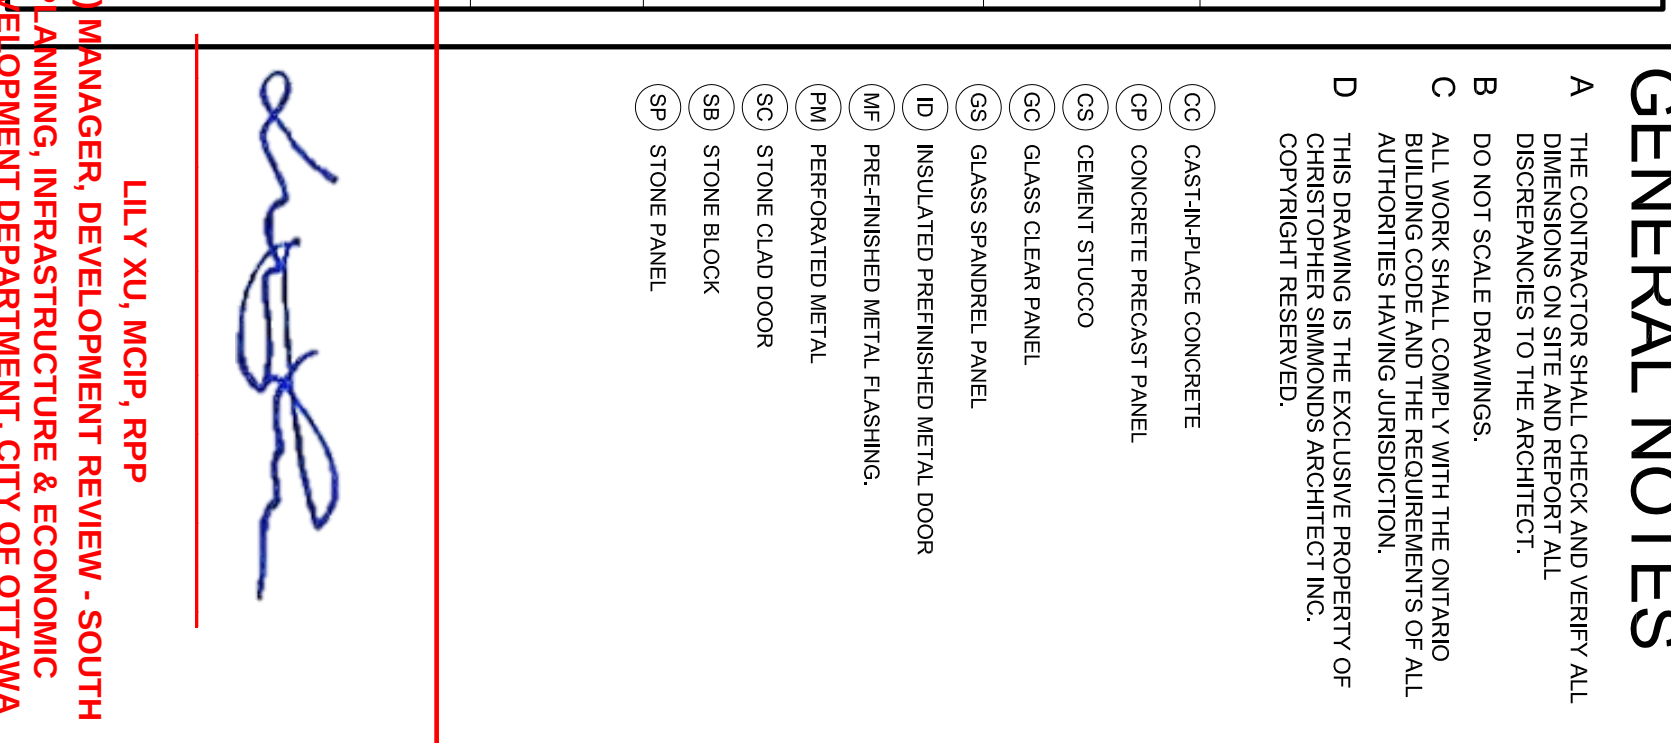

Christopher Simmonds Architect		THE ASPECT OF DETAILS OF OTTAWA ON 4 513.367.7348 PHONE 416.567.7348 christopher@csa.com
PROJECT:		
2400 RUSSEL ROAD OTTAWA ONTARIO		
DRAWING TITLE:		
OVERALL SECTIONS AND ELEVATIONS		
DATE:	07/27/2018	DRAWING NO.:
SCALE:	AS INDICATED	
DRAWN BY:	JM	
CHECKED BY:	JM	
JOB NAME:	64-1-17	