

KEY PLAN

SPARKS STREET AND BAY STREET

Design Review and Implementation

Approved By:

Drawing No.:

Completed By:

MORRISON HERSHFIELD

DRI-19-001A

Scale:

N.T.S.

Date:


JAN.
2020



PLANNING AND GROWTH
MANAGEMENT

D07-12-19-0162

#18081

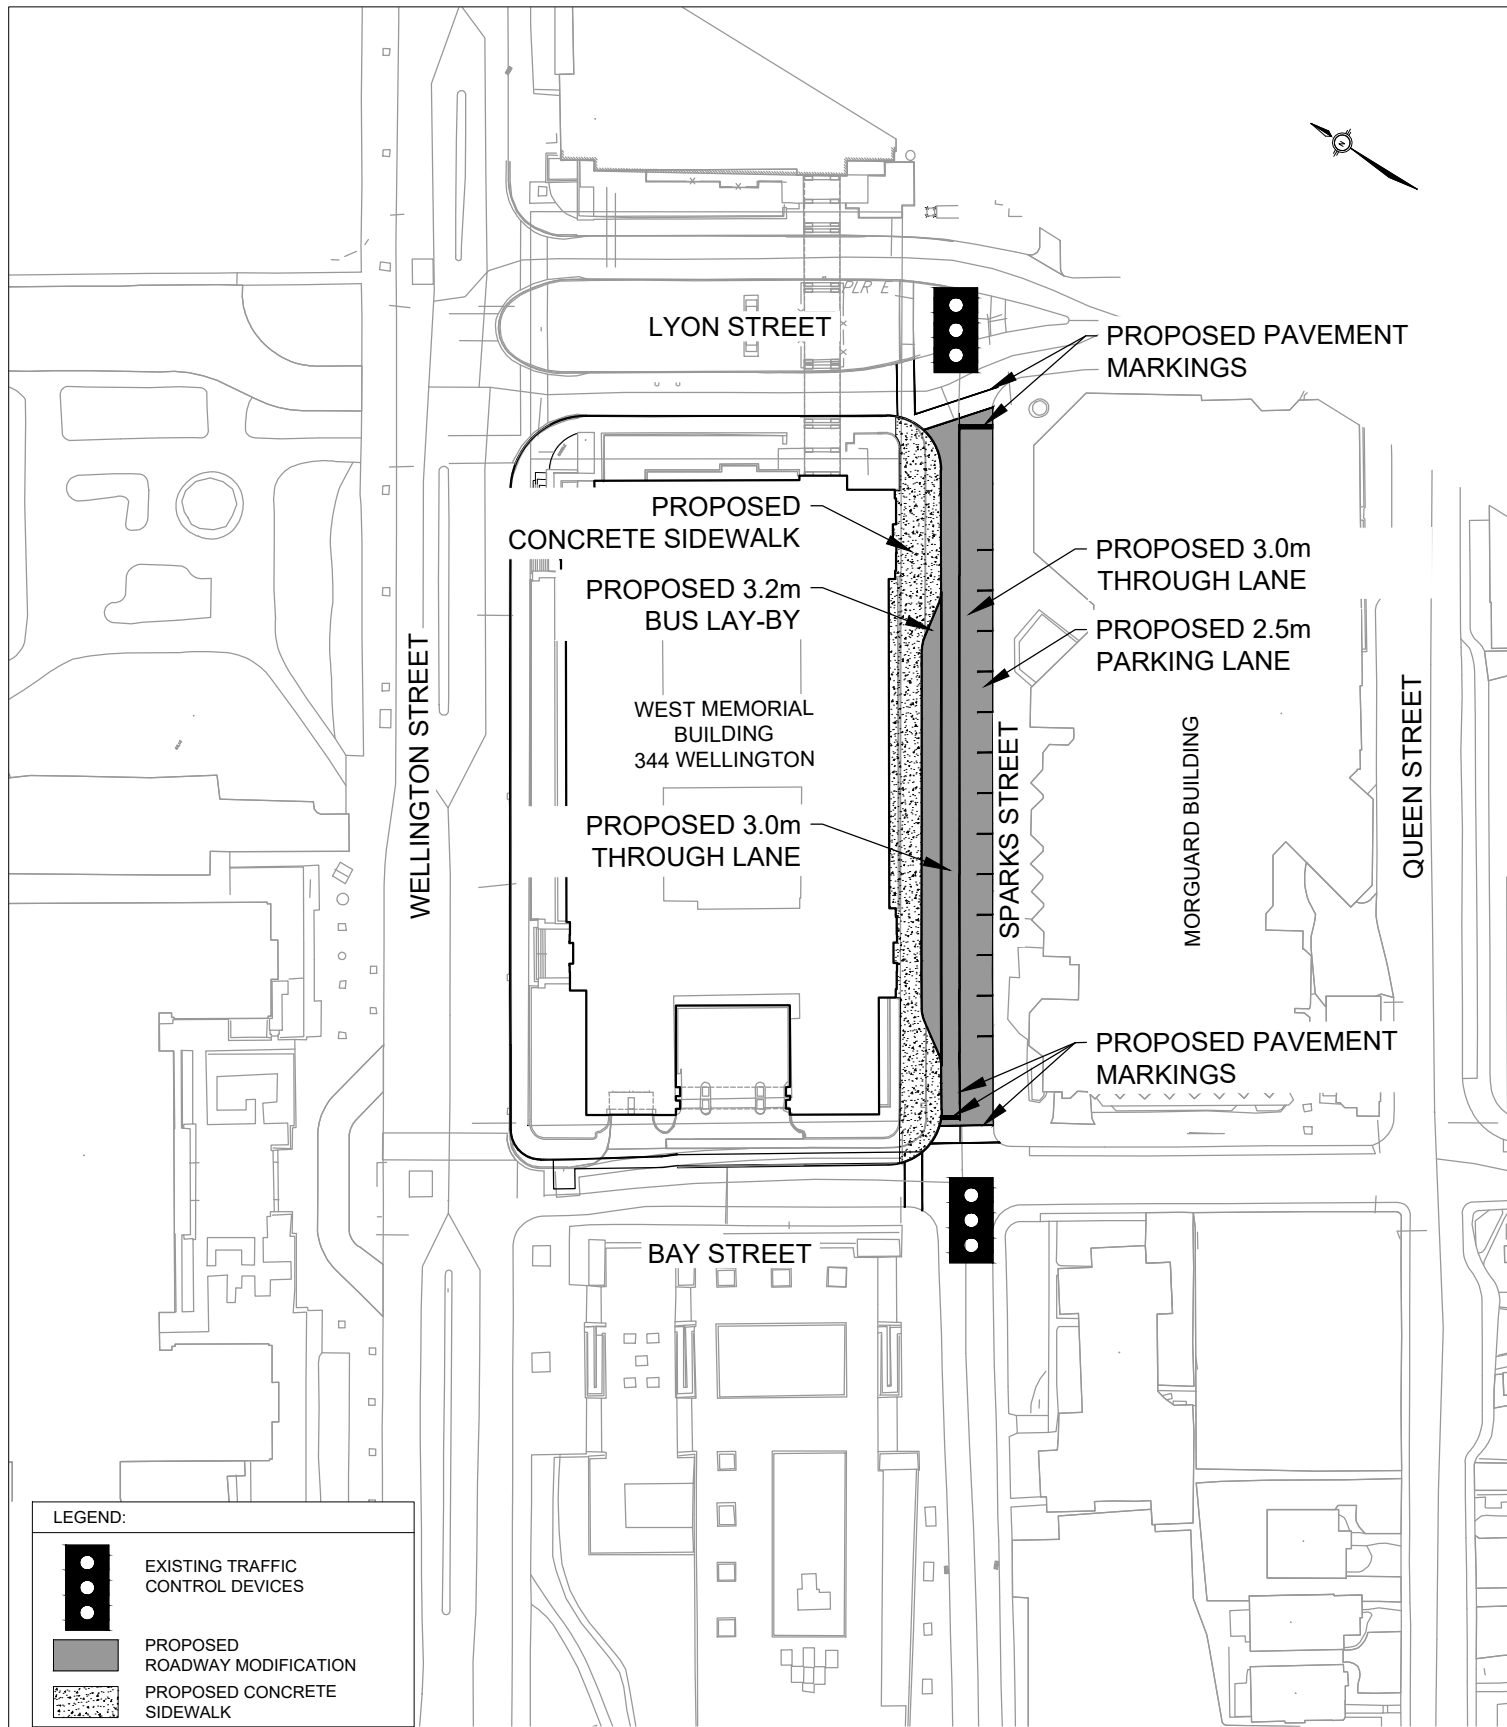

PLANNING AND GROWTH
MANAGEMENT

PROPOSED ROAD
MODIFICATIONS

SPARKS STREET

BETWEEN BAY STREET AND LYON STREET

Design Review and Implementation

Approved By:

Drawing No.:

Completed By:

MORRISON HERSHFIELD


DRI-19-001B

Scale:

N.T.S.

Date:

JAN.
2020

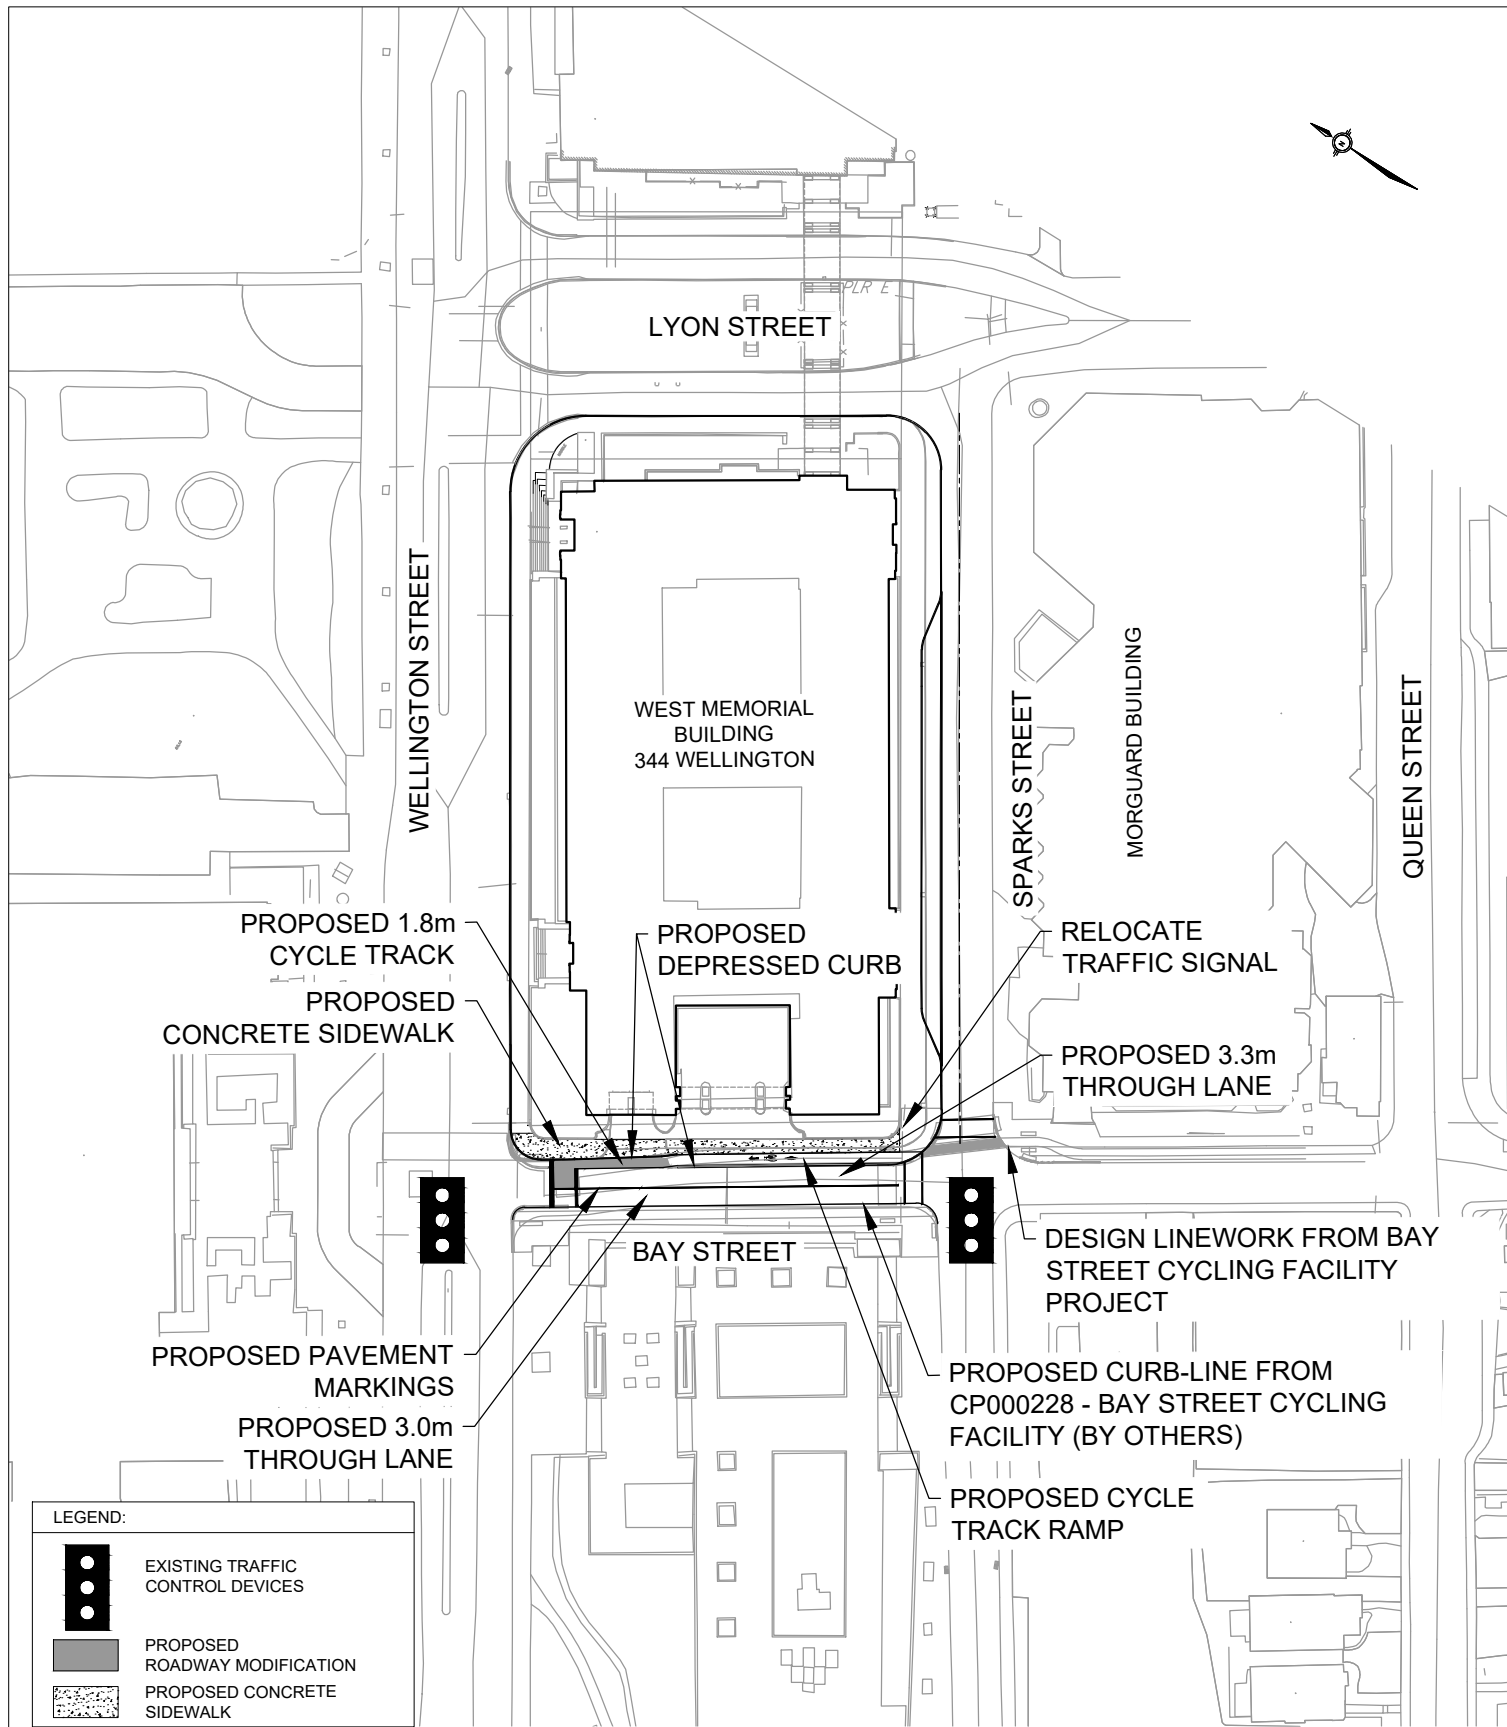

PLANNING AND GROWTH
MANAGEMENT

PROPOSED ROAD
MODIFICATIONS

BAY STREET

BETWEEN WELLINGTON STREET
AND SPARKS STREET

Design Review and Implementation

Approved By:

Drawing No.:

Completed By:

MORRISON HERSHFELD

DRI-19-001C

Scale:

N.T.S.

Date:

JAN.
2020