



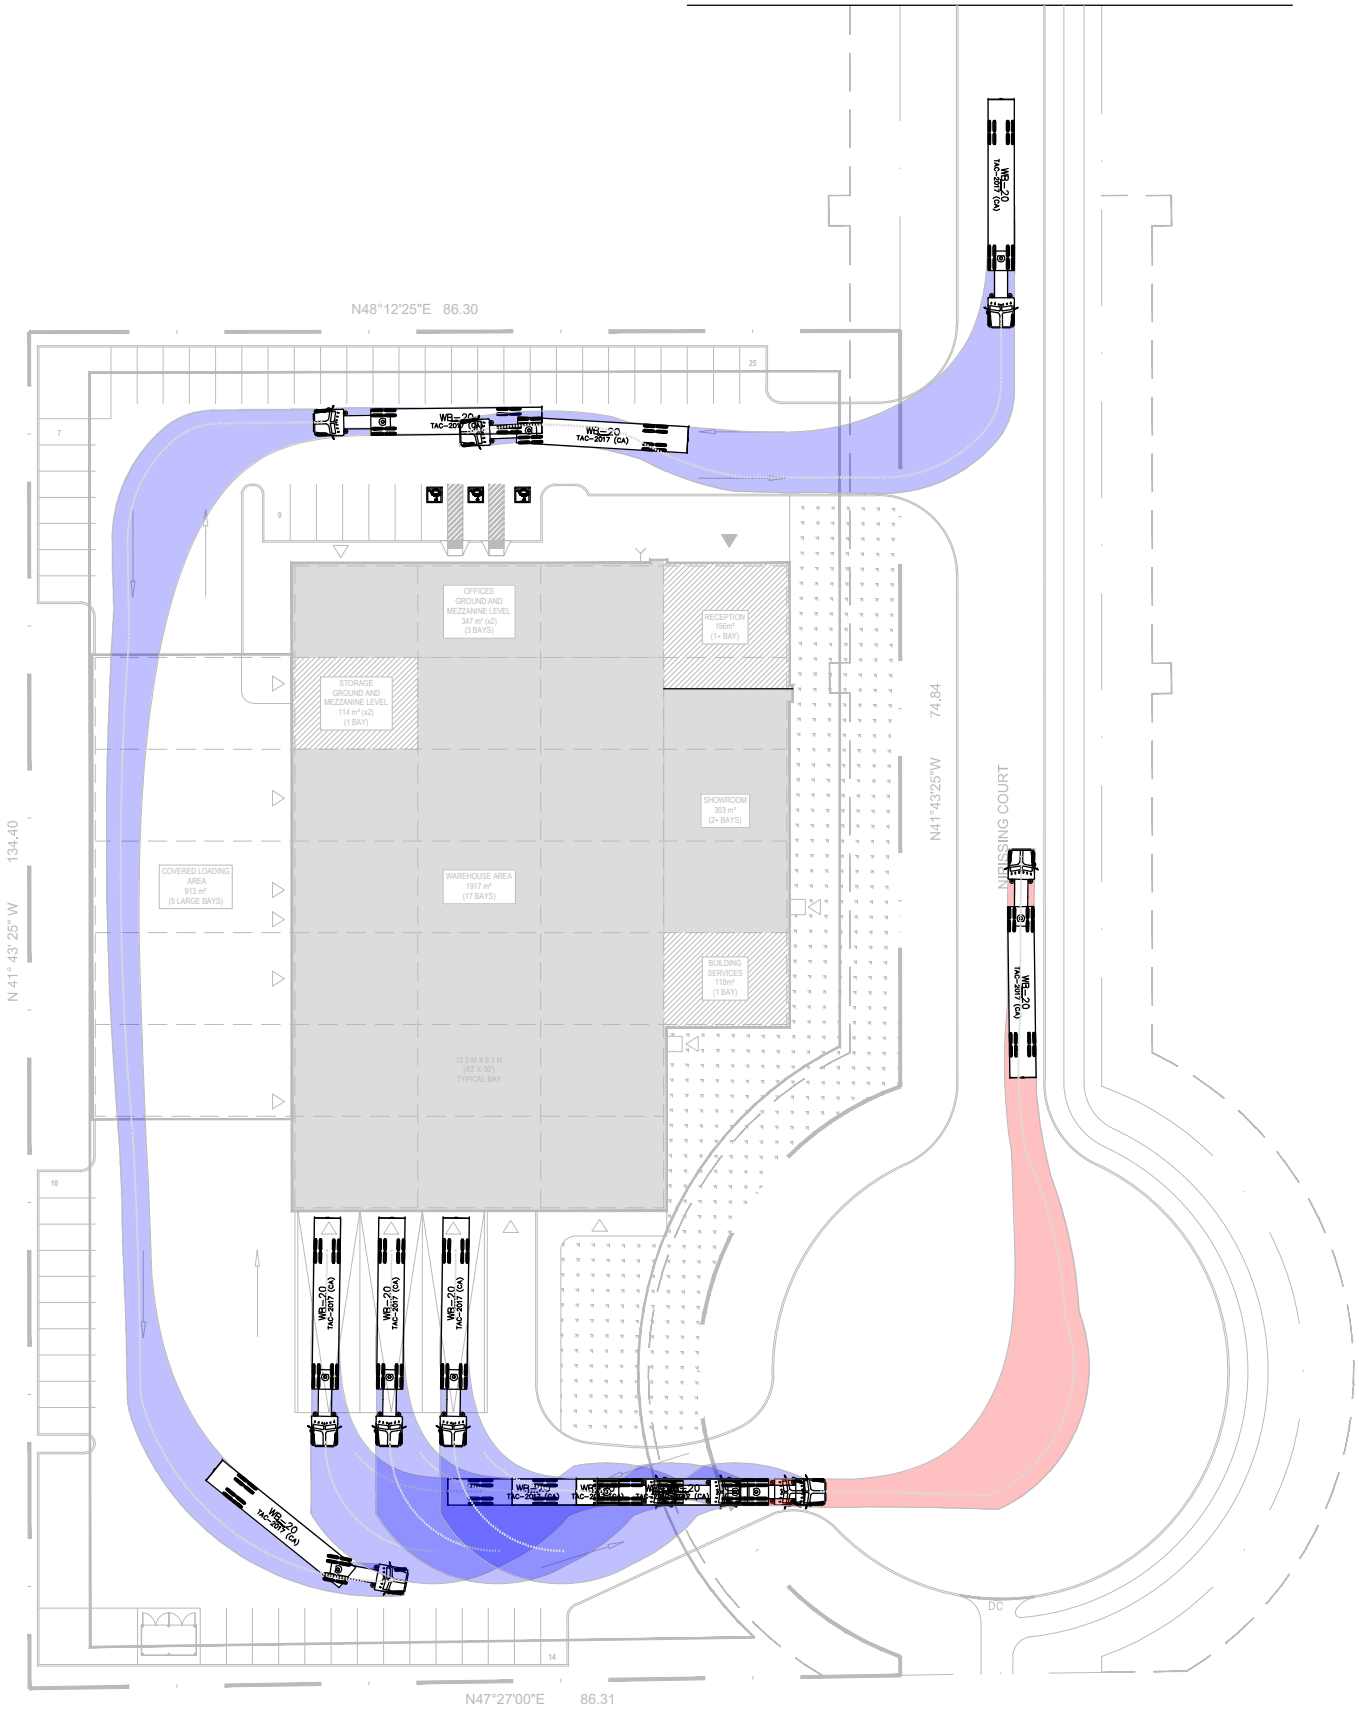


**PARSONS**

NOTE: The location of utilities is approximate only, the exact location should be determined by consulting the municipal authorities and utility companies concerned. The contractor shall prove the location of utilities and shall be responsible for adequate protection from damage.

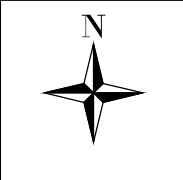

Legend

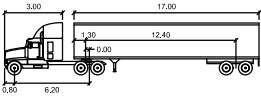

WB-20

Tractor Width	: 2.80	Lock to Lock Time	: 6.0
Trailer Width	: 2.80	Steering Angle	: 28.2
Tractor Track	: 2.50	Articulating Angle	: 70.0
Tractor Track	: 2.80		

Not to Scale


Drawing Description Couter-Clockwise WB20 Site Circulation - Truck Maneuvering			
Client	Harding HVAC	Date	02-24-2020
Project Number	477383-01000	Figure Number	001
Project Description		Nipissing Court, Block 2 Site Plan	




Technical drawing of a truck chassis showing dimensions in meters. The drawing includes a side profile of the truck with various measurements labeled. The overall length is 17.00m. The wheelbase is 12.40m. The front overhang is 3.00m. The rear overhang is 0.60m. The height of the cab is 1.30m. The height of the chassis is 0.60m. The height of the chassis at the rear is 0.00m.

Not to Scale

Nipissing Court, Block 2 Site Plan

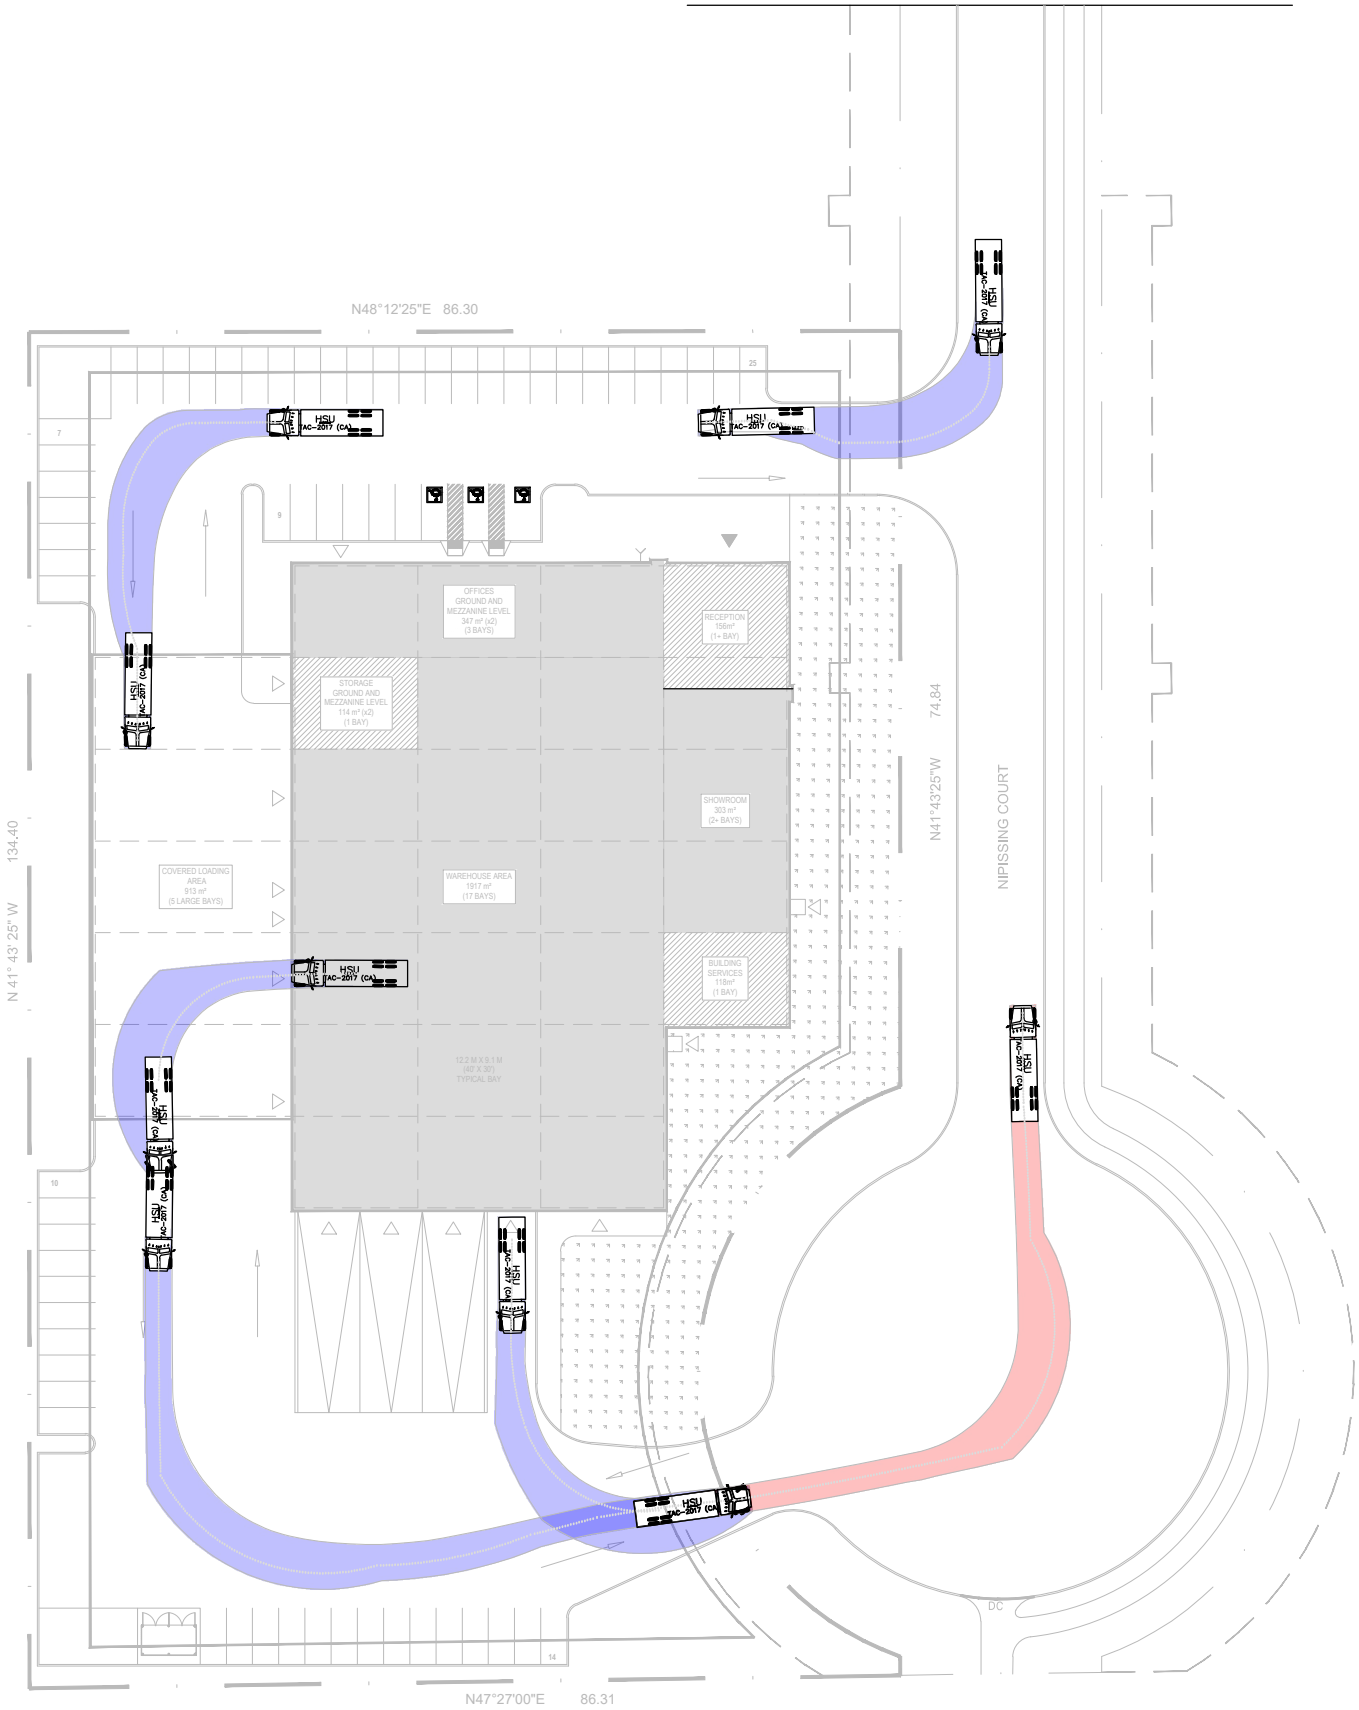

Legend

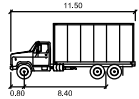

HSU
Width : 2.60
Track : 2.60
Lock to Lock Time : 4.0
Steering Angle : 40.0

Not to Scale

Drawing Description

Counter-Clockwise Site Circulation - Truck Maneuvering

Client

Harding HVAC

Date

02-24-2020

Figure Number


003

Project Number

477383-01000

Project Description

Nipissing Court, Block 2 Site Plan

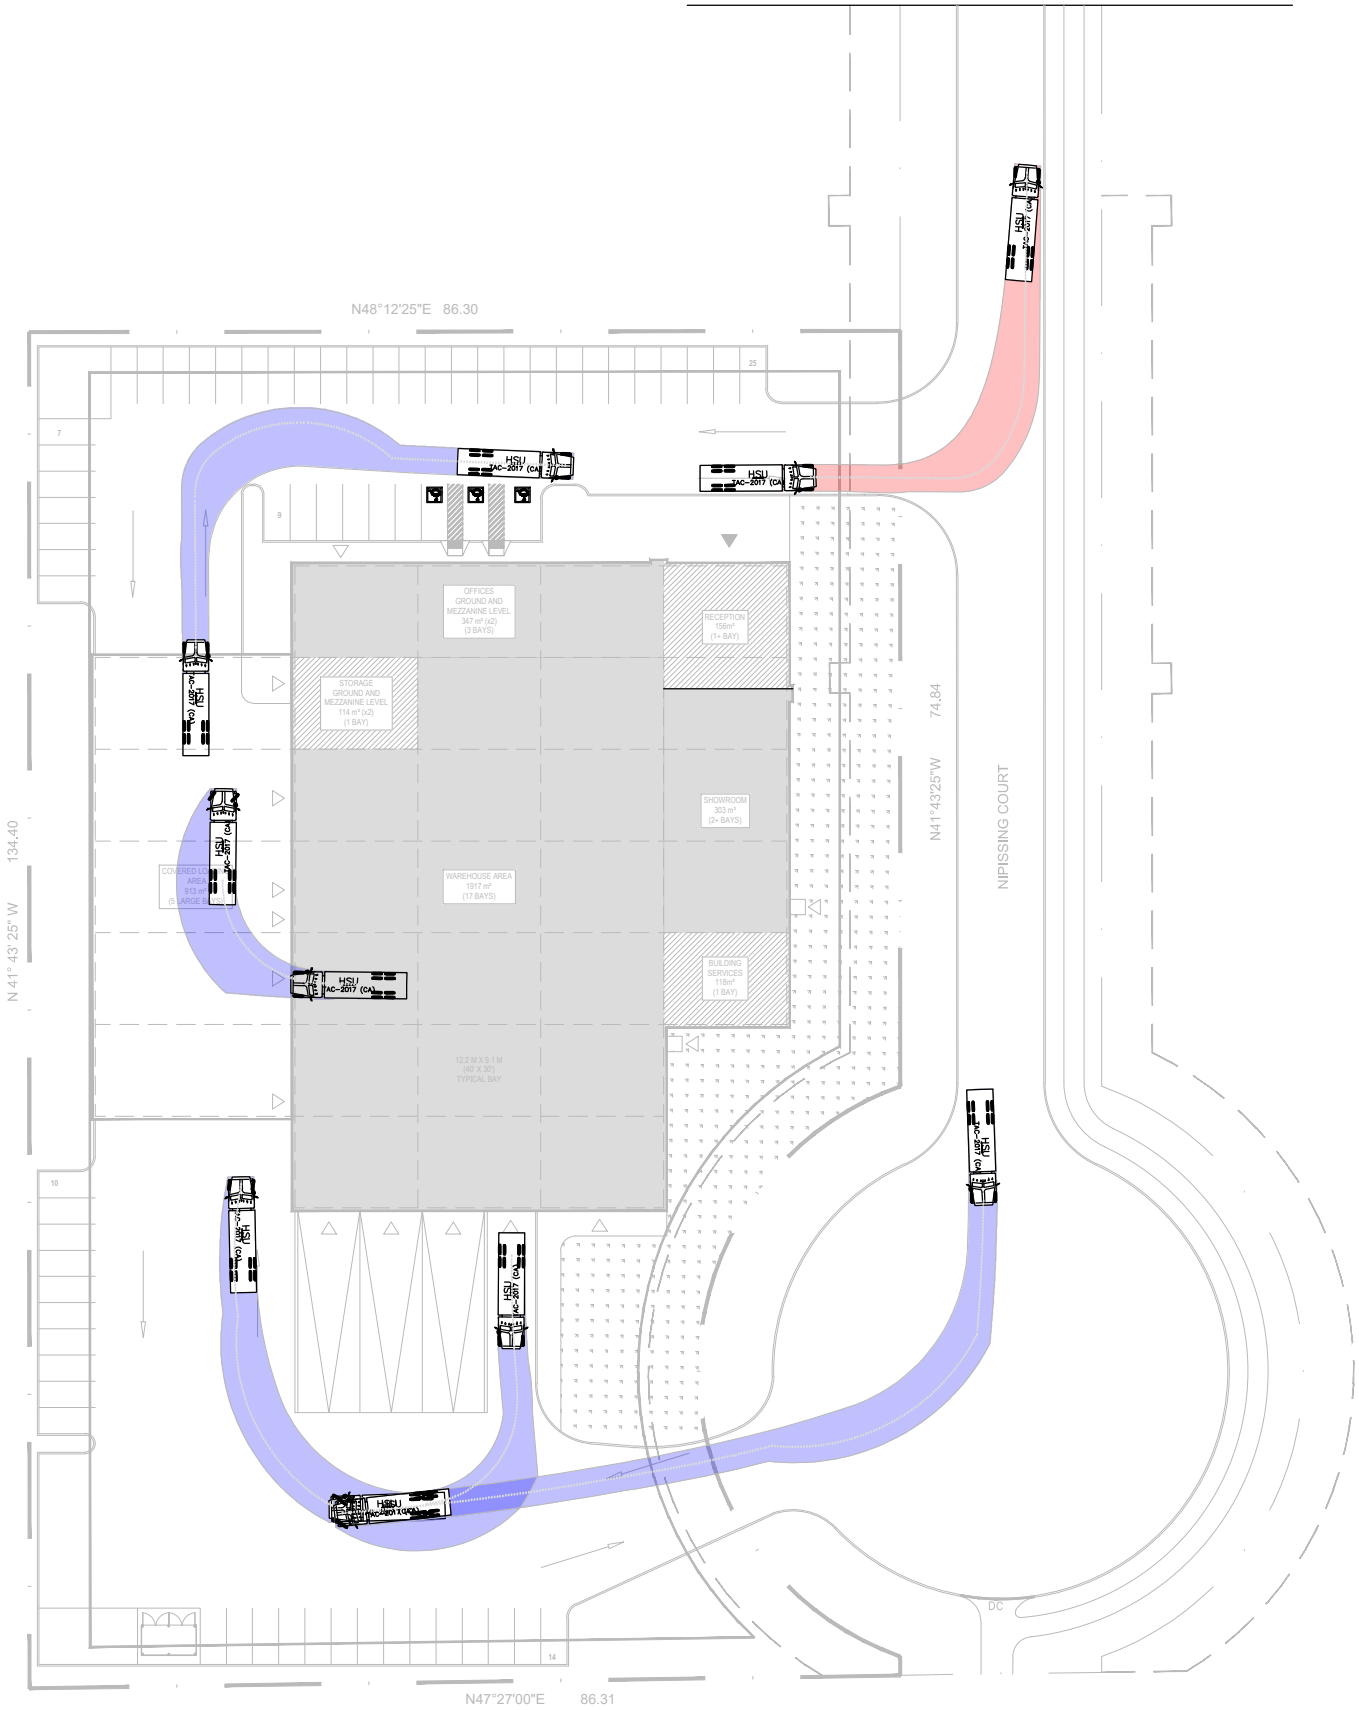




PARSONS

NOTE: The location of utilities is approximate only, the exact location should be determined by consulting the municipal authorities and utility companies concerned. The contractor shall prove the location of utilities and shall be responsible for adequate protection from damage.



Legend

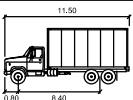

HSU

Width

Track

Lock to Lock Time

Steering Angle

11.50

6.40

0.80

0.80

meters

: 2.60

: 2.60

: 6.0

: 40.0

Not to Scale

Drawing Description Cockwise Site Circulation - Truck Maneuvering			
Client Harding HVAC		Date 02-24-2020	Figure Number 004
Project Number 477383-01000		Project Description Nipissing Court, Block 2 Site Plan	