
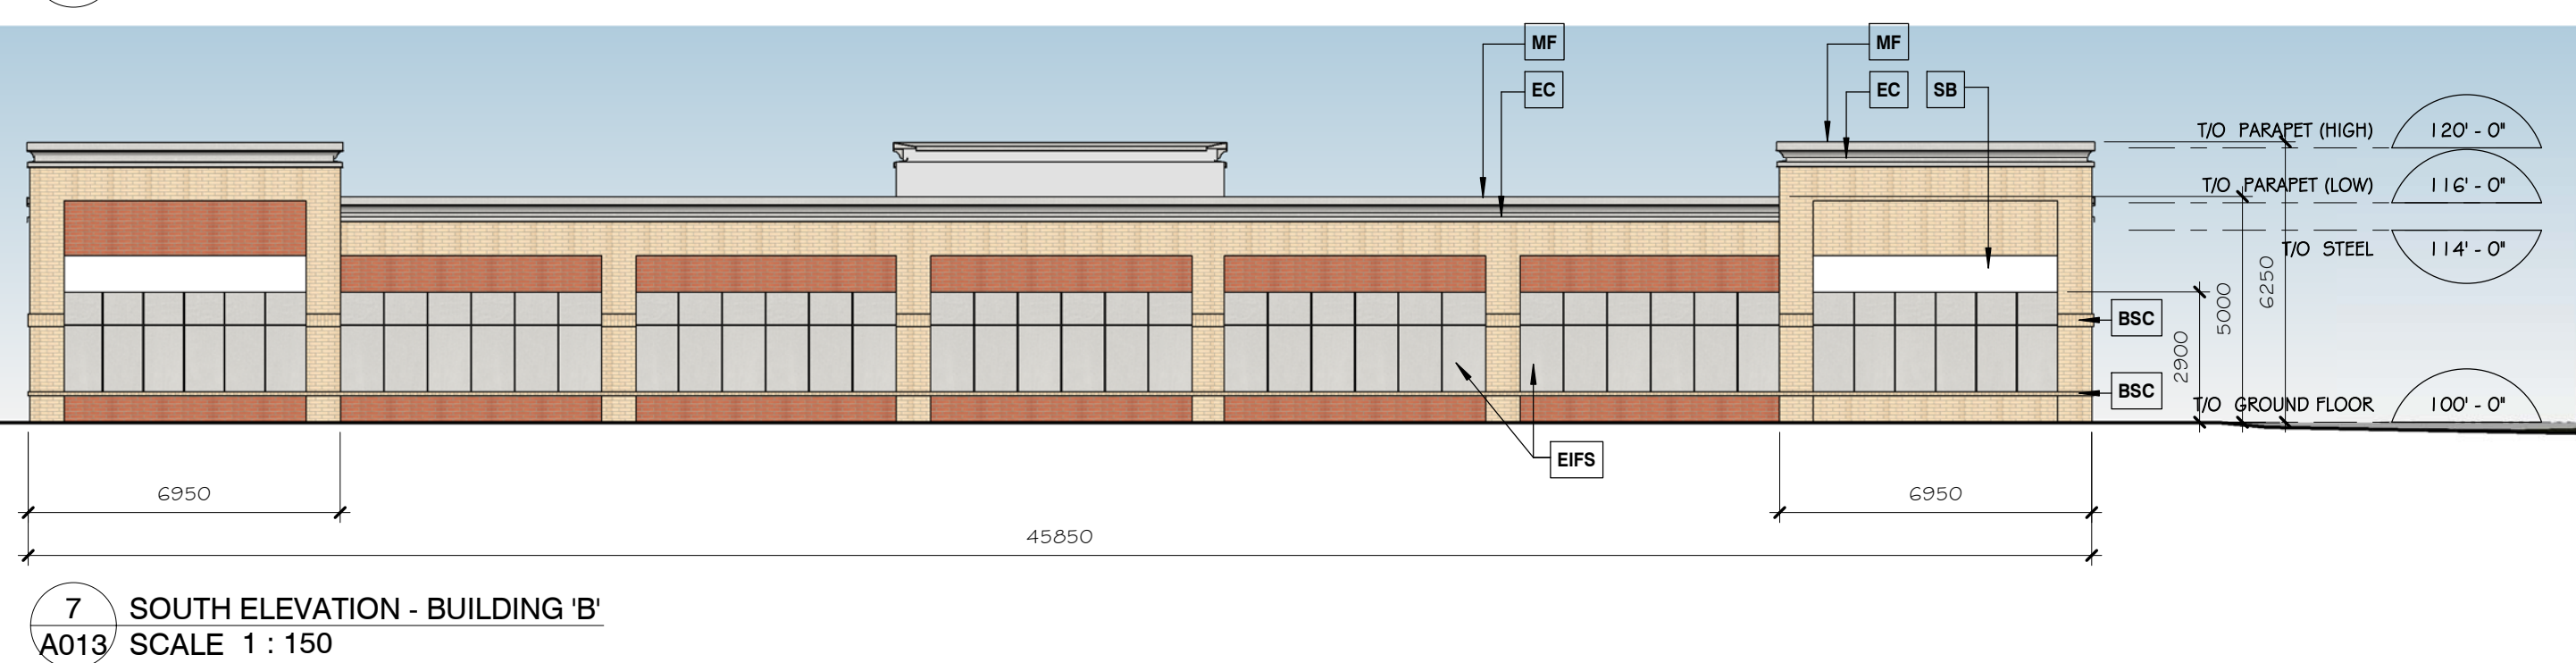
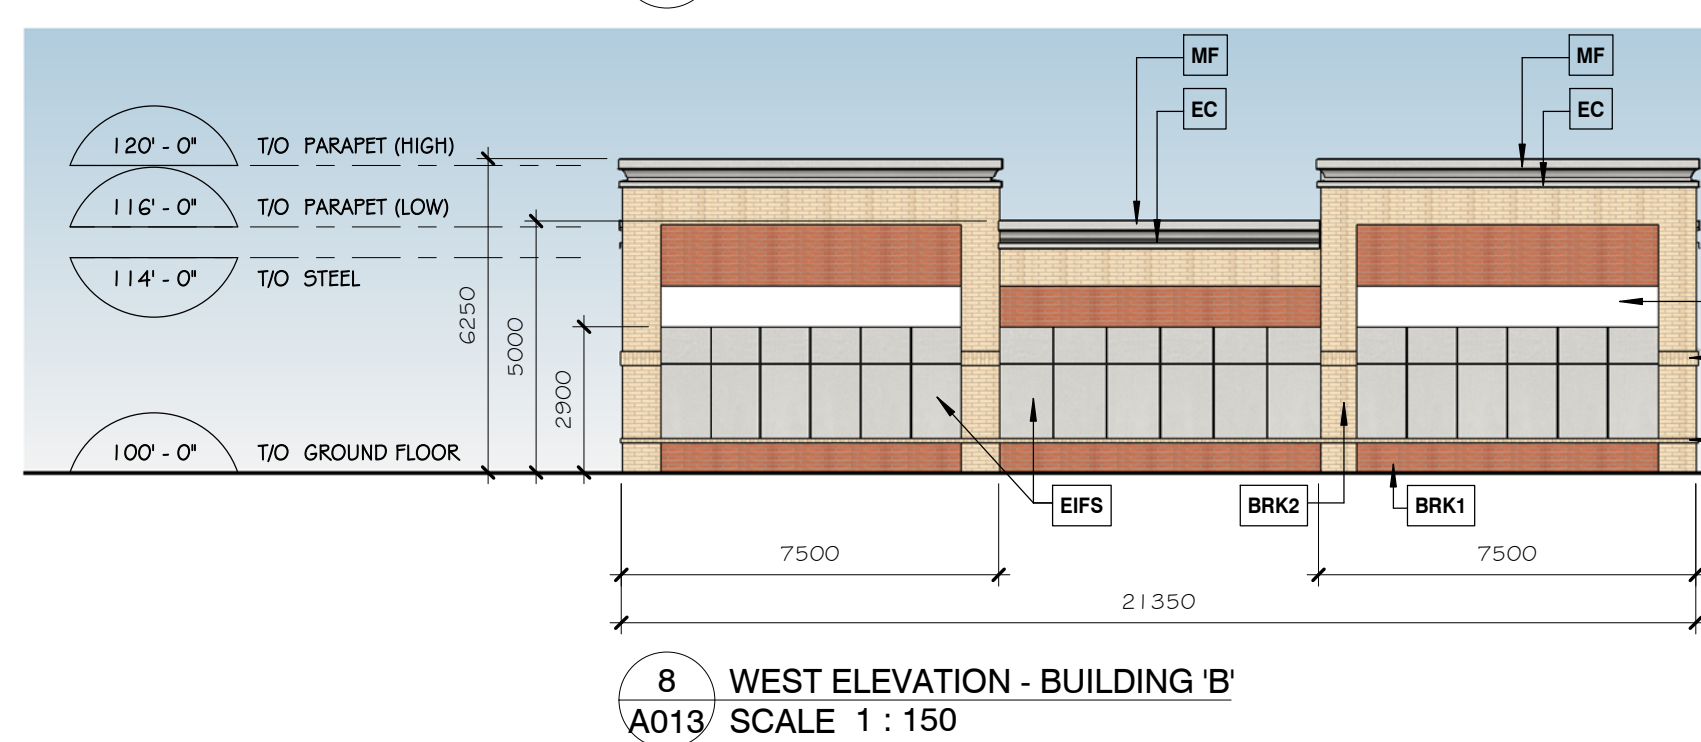
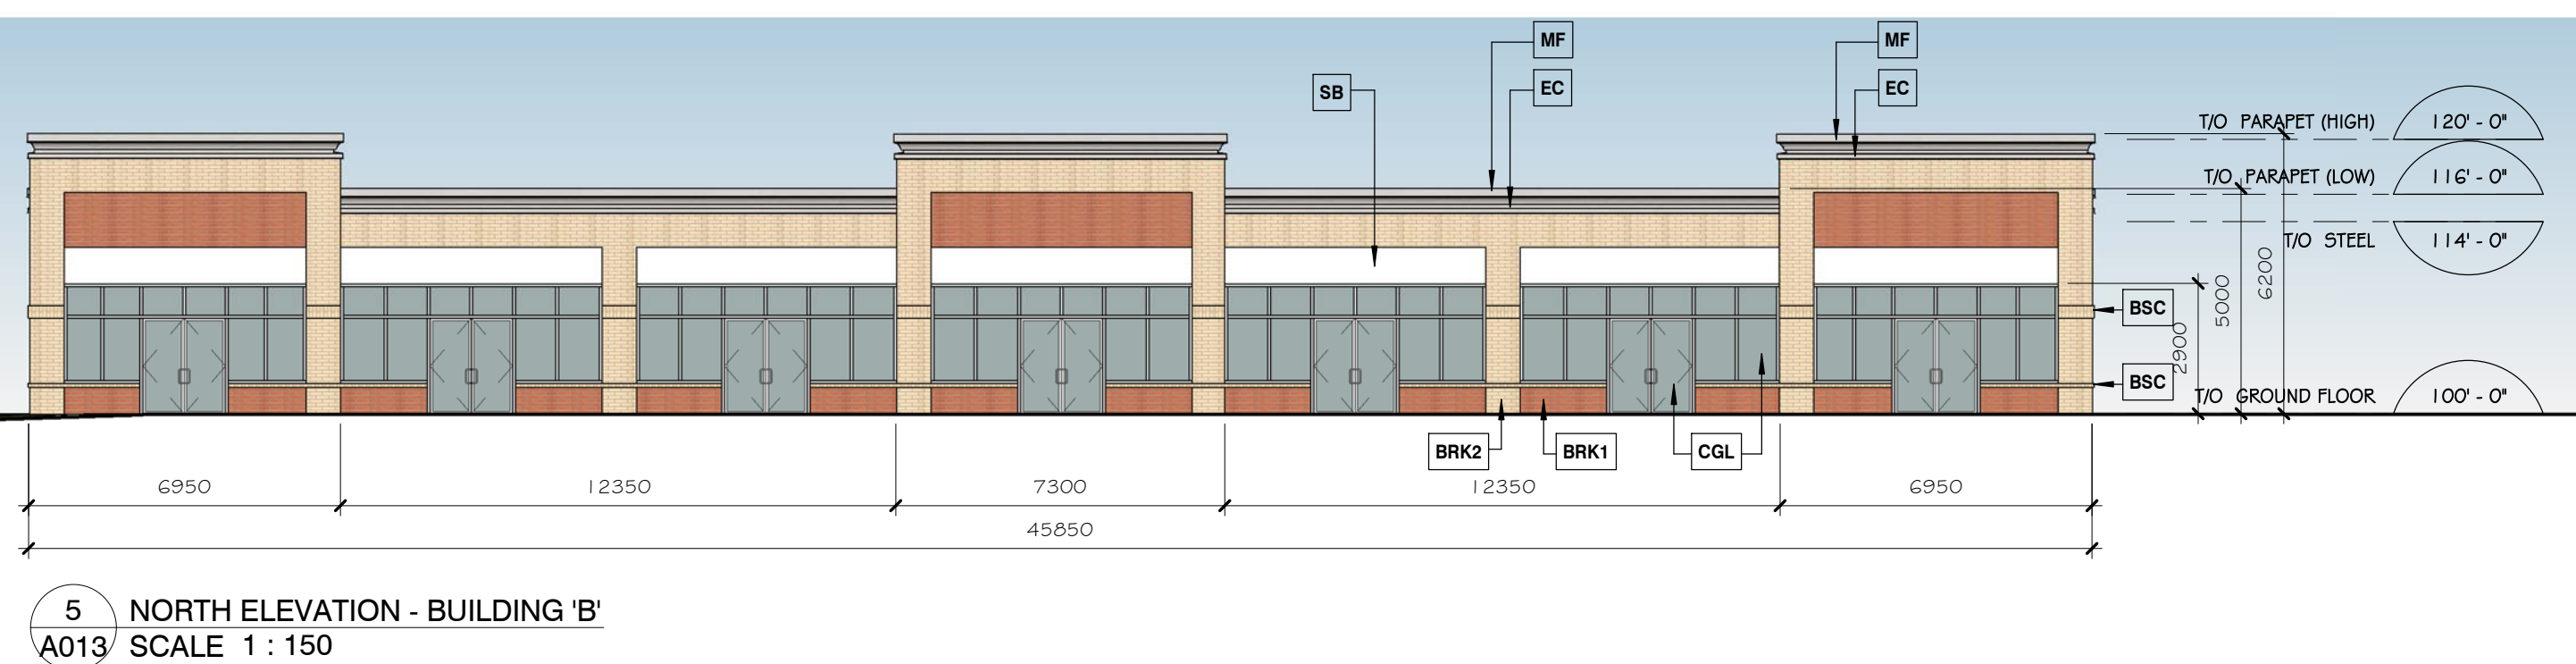
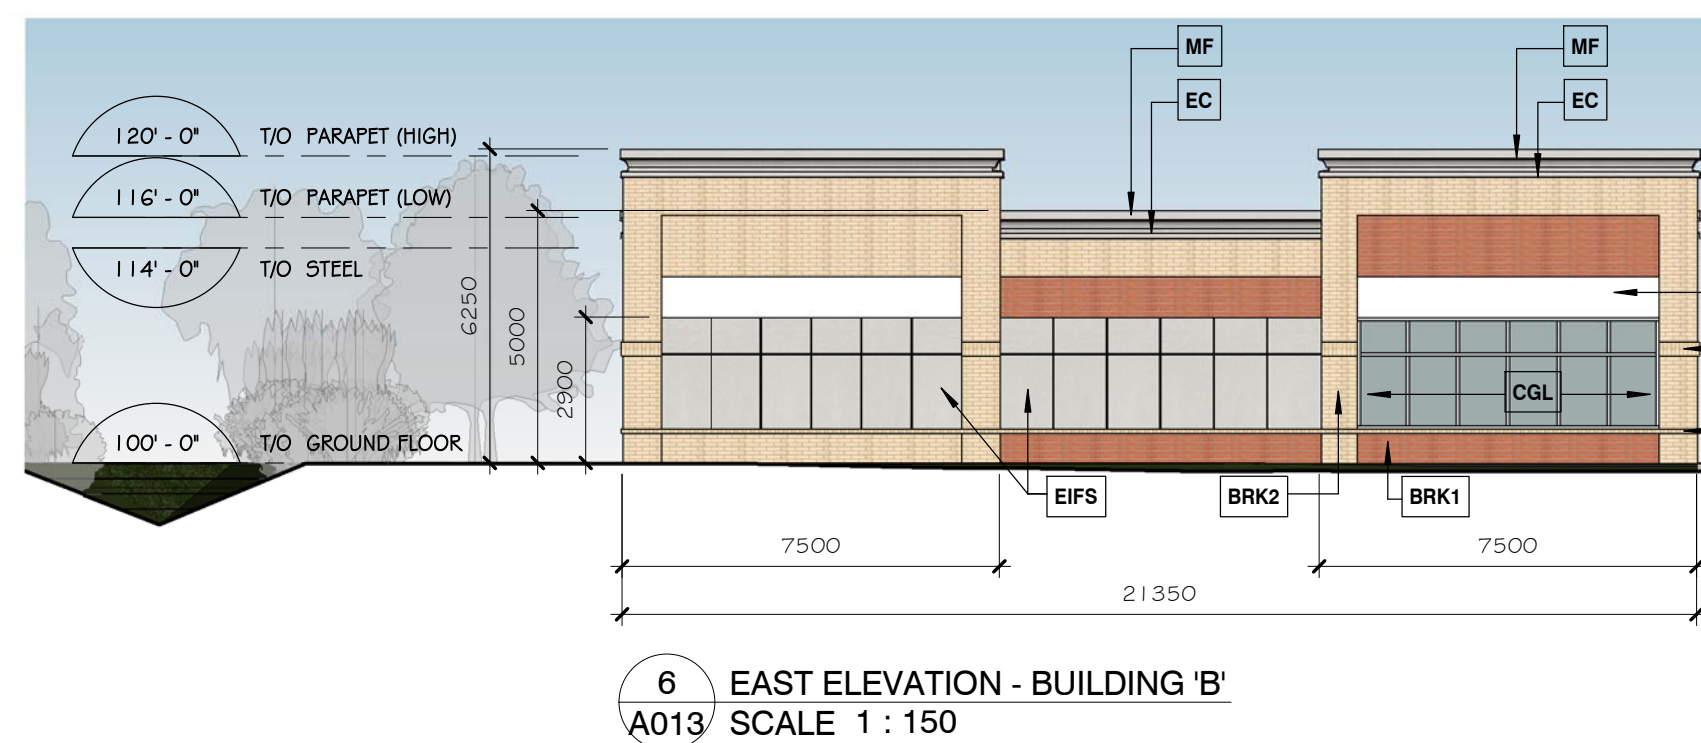
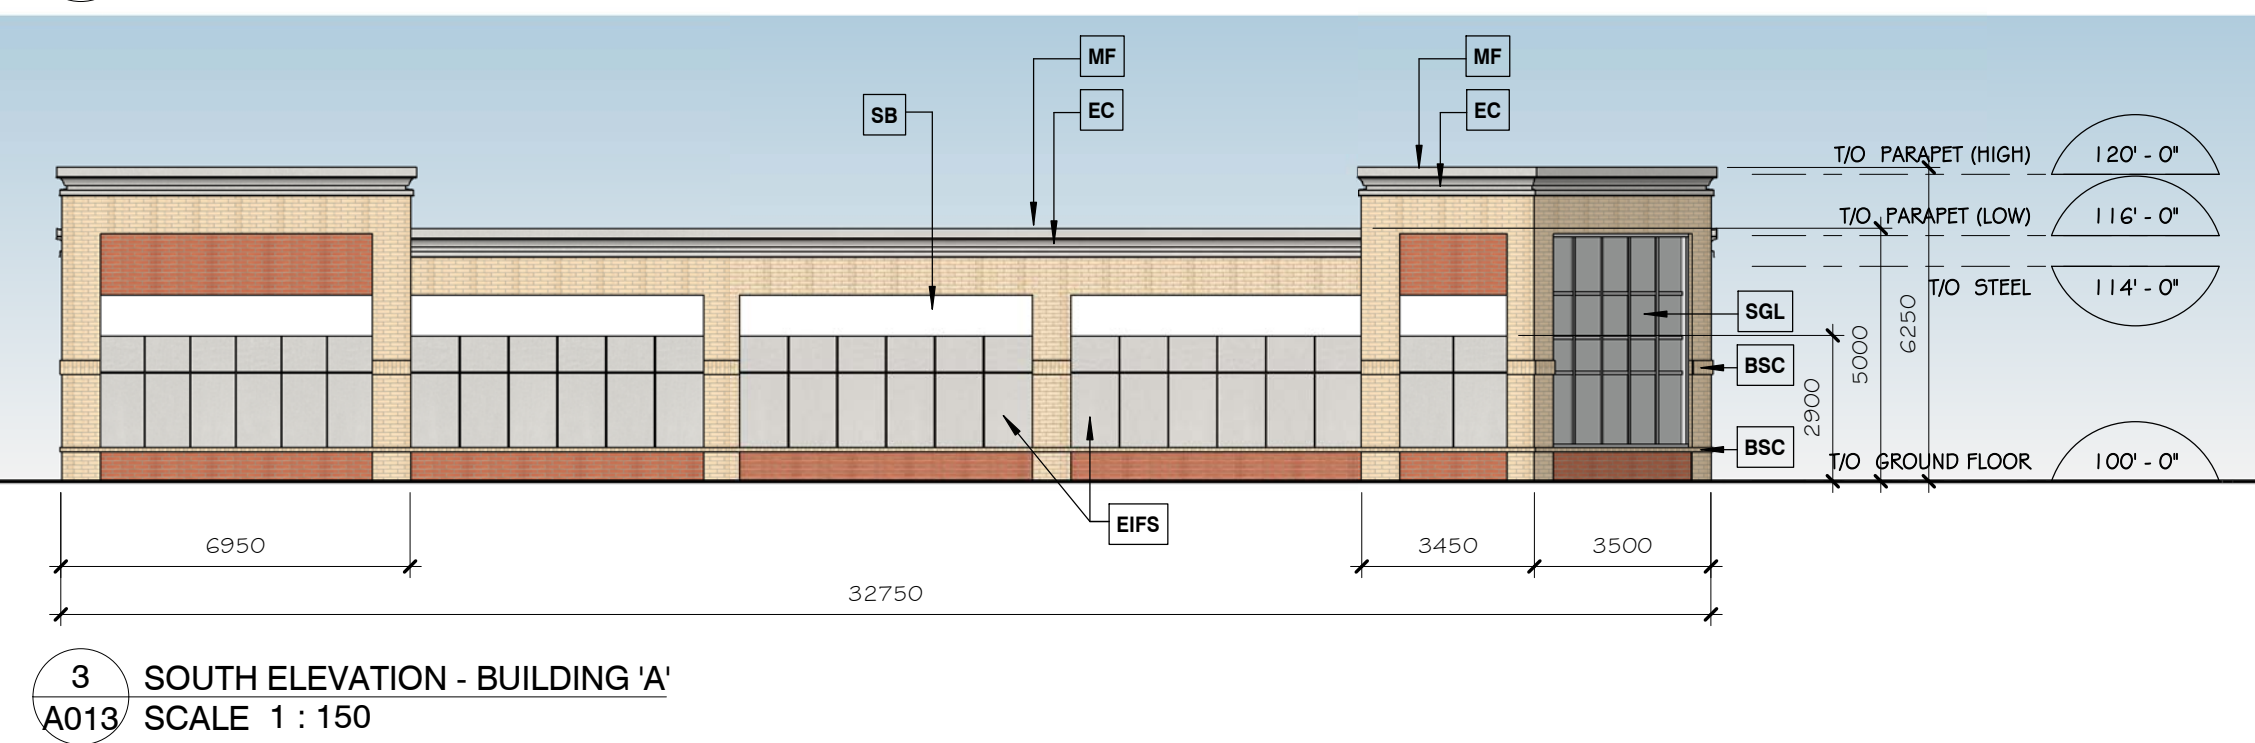
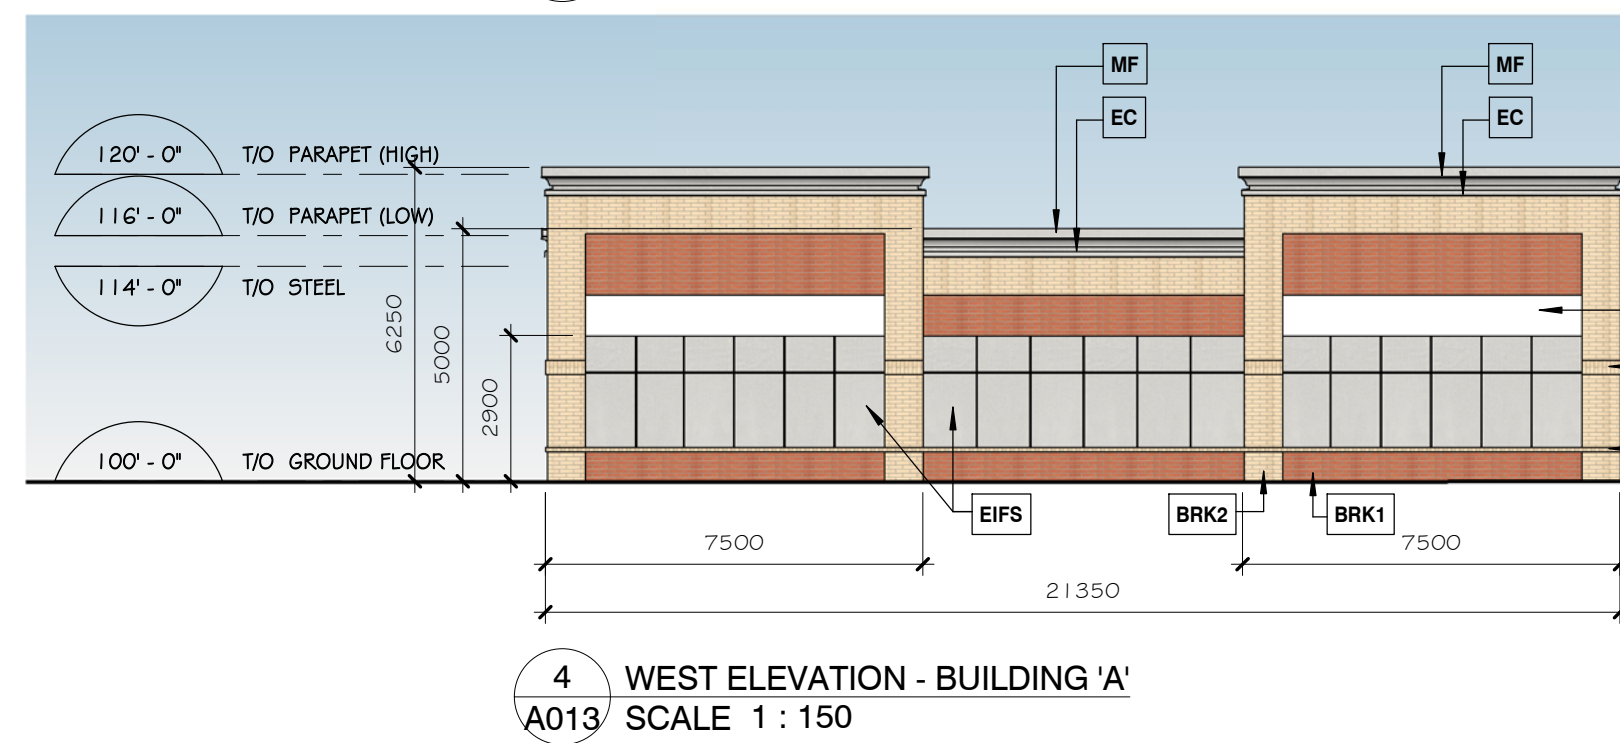
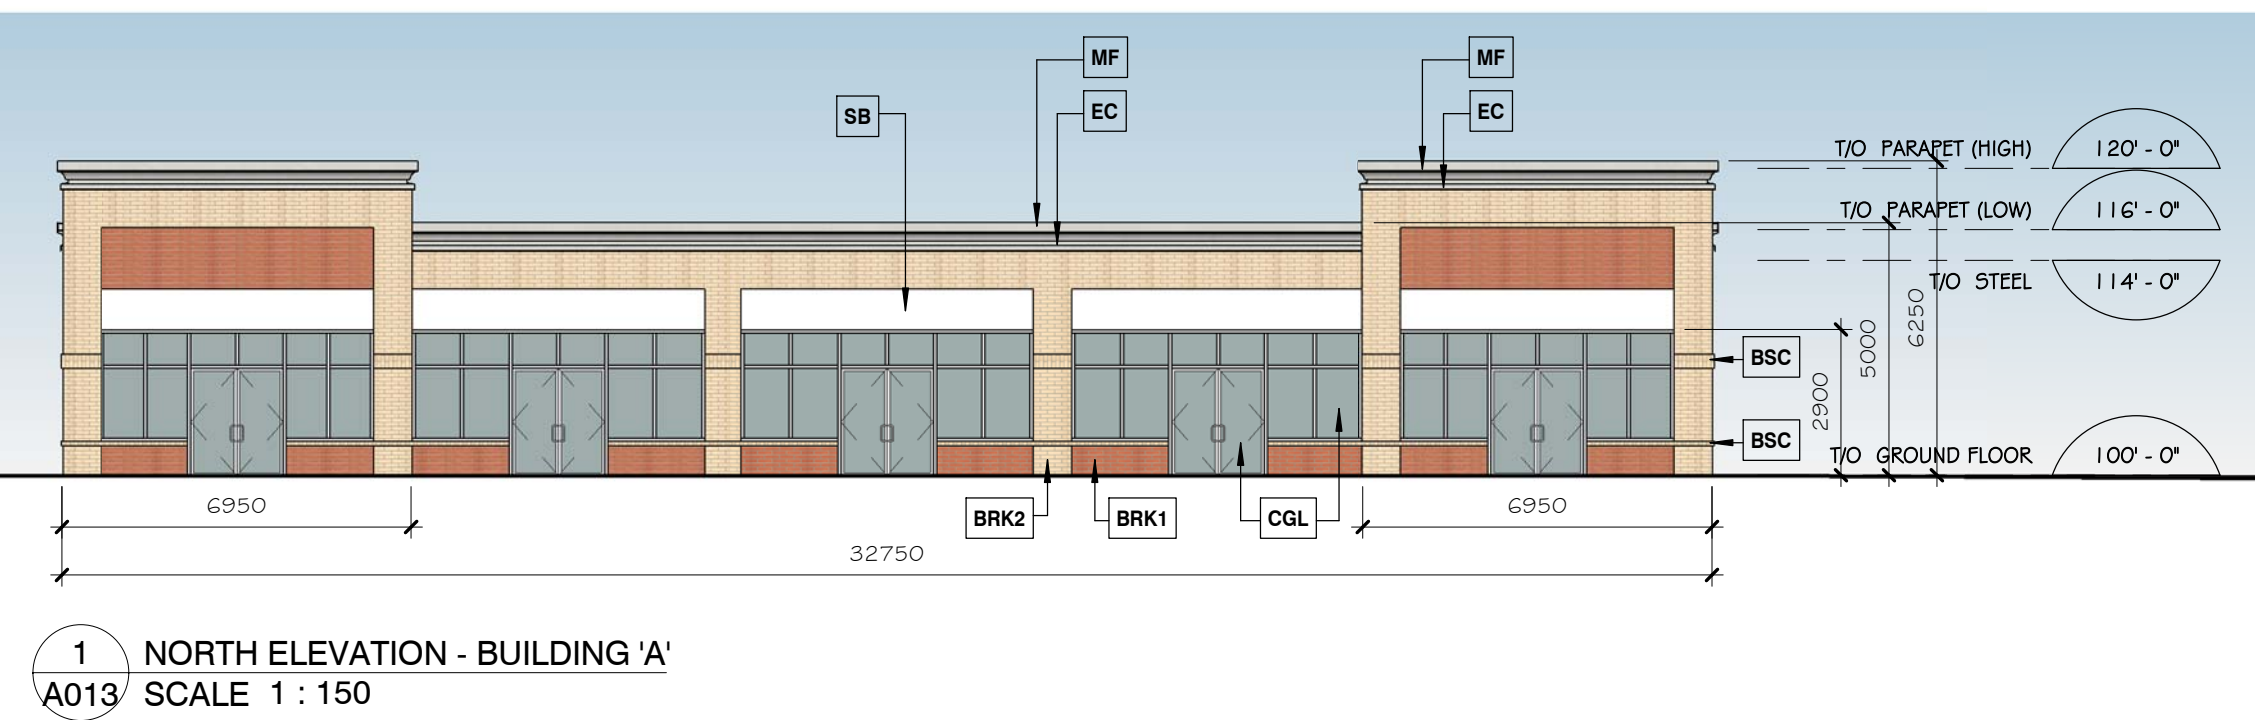
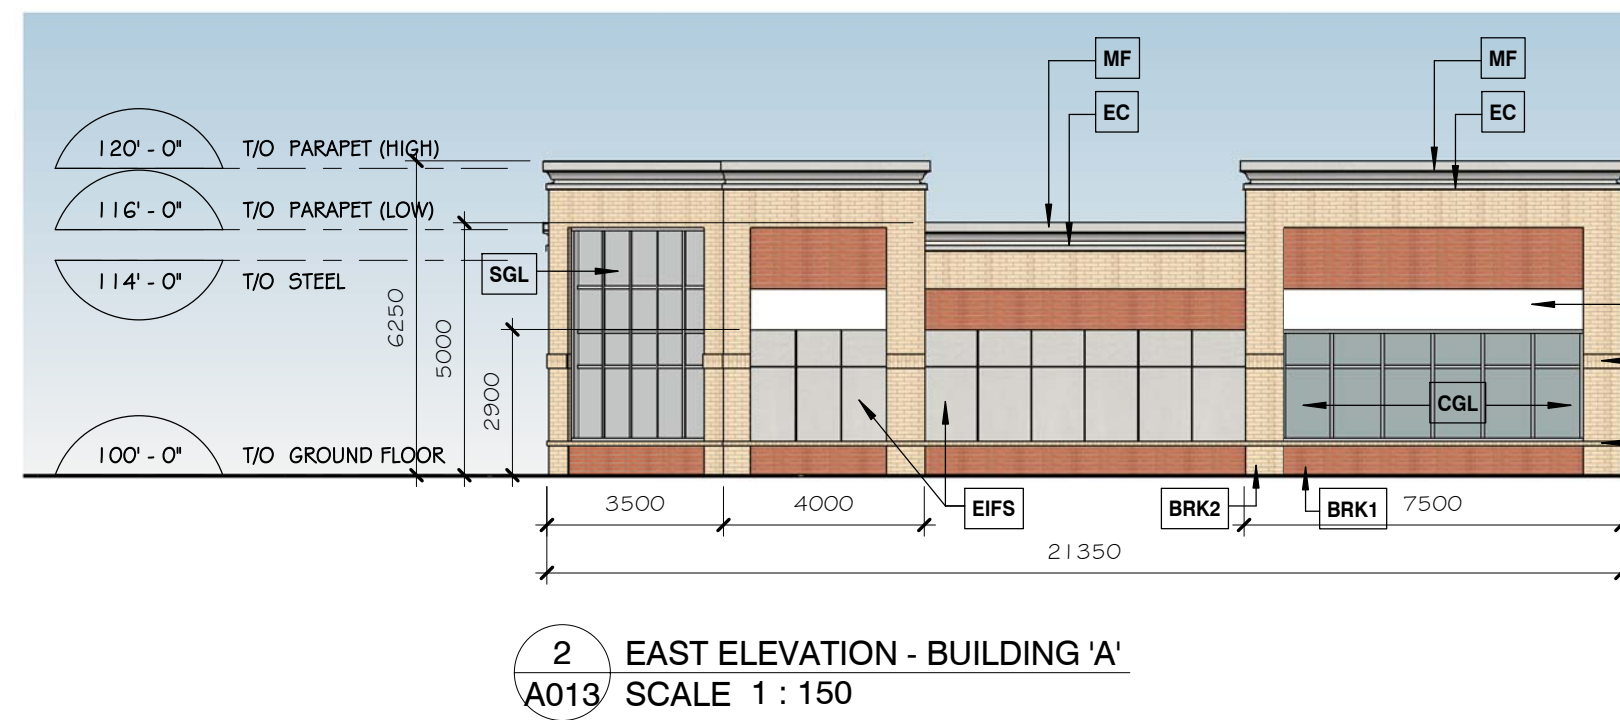


plot scale 1:1

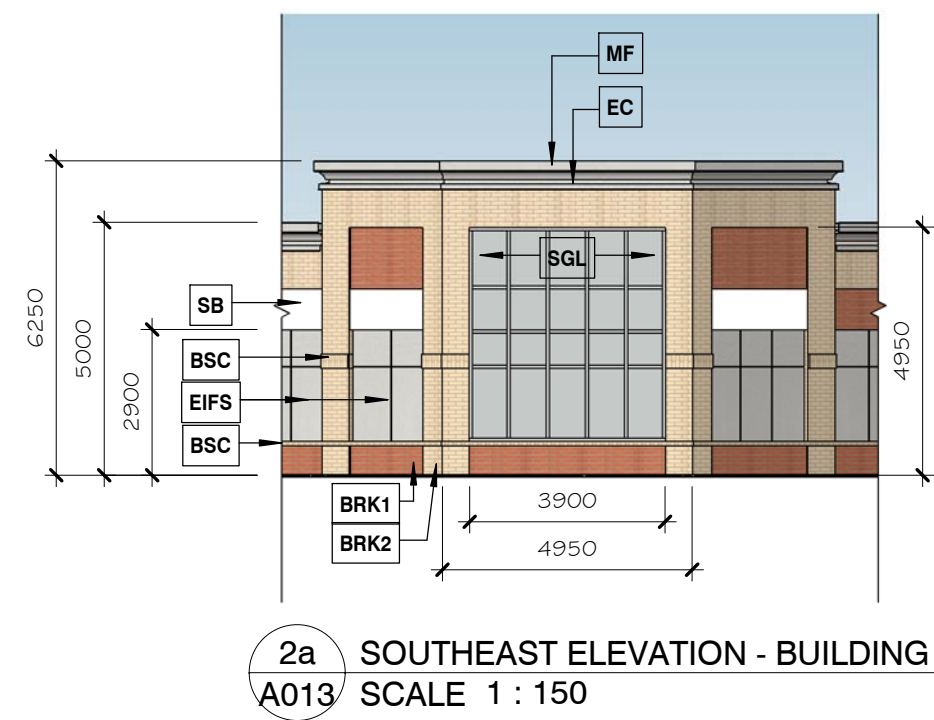


NOTES:

Contractor shall check and verify all dimensions on site and report any discrepancies to the Architect before proceeding.

Elevation Notes

Note #	Note Text
BRK1	Brick Veneer Williamsburg MKII
BRK2	Brick Veneer Sierra Sandstone
BSC	Brick Soldier Course, 'Sierra Sandstone'
CGL	Clear Vision Glass
EC	EIFS Cornice, Colour - TBD
EIFS	Exterior Insulating Finish System; Colour - TBD
MF	Metal Cap Flashing, Colour Matching EIFS
SB	Illuminated Sign Box
SGL	Spandrel Glass, Colour - TBD

0	ISSUED FOR COORDINATION	06 NOV 2019
no.	revision	date

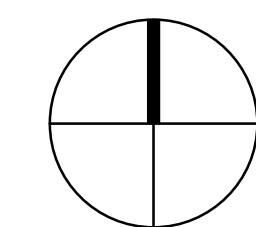

north nord

KWC ARCHITECTS INC.
383 Parkdale Avenue, Suite 201
Ottawa Ontario Canada K1Y 4R4
PHONE (613) 238-2117
FAX (613) 238-6595
E MAIL kwc@kwc-arch.com

detail no.	1	détail no.
sheet no.	A1	feuille no.

project projet

**NEW FREESTAND
RETAIL BUILDINGS
BLOSSOM PARK
SHOPPING CENTRE**
2950-2960 BANK STREET
OTTAWA, ON.

designed by conçu par	KWC	approved by approuvé par	
drawn by dessiné par	AK	project no. no. du projet	1849
date	05 NOVEMBER 2019	scale	as noted
drawing / dessin			

BUILDING ELEVATIONS

revision révision	sheet no. no. de la feuille	A013
----------------------	--------------------------------	-------------