

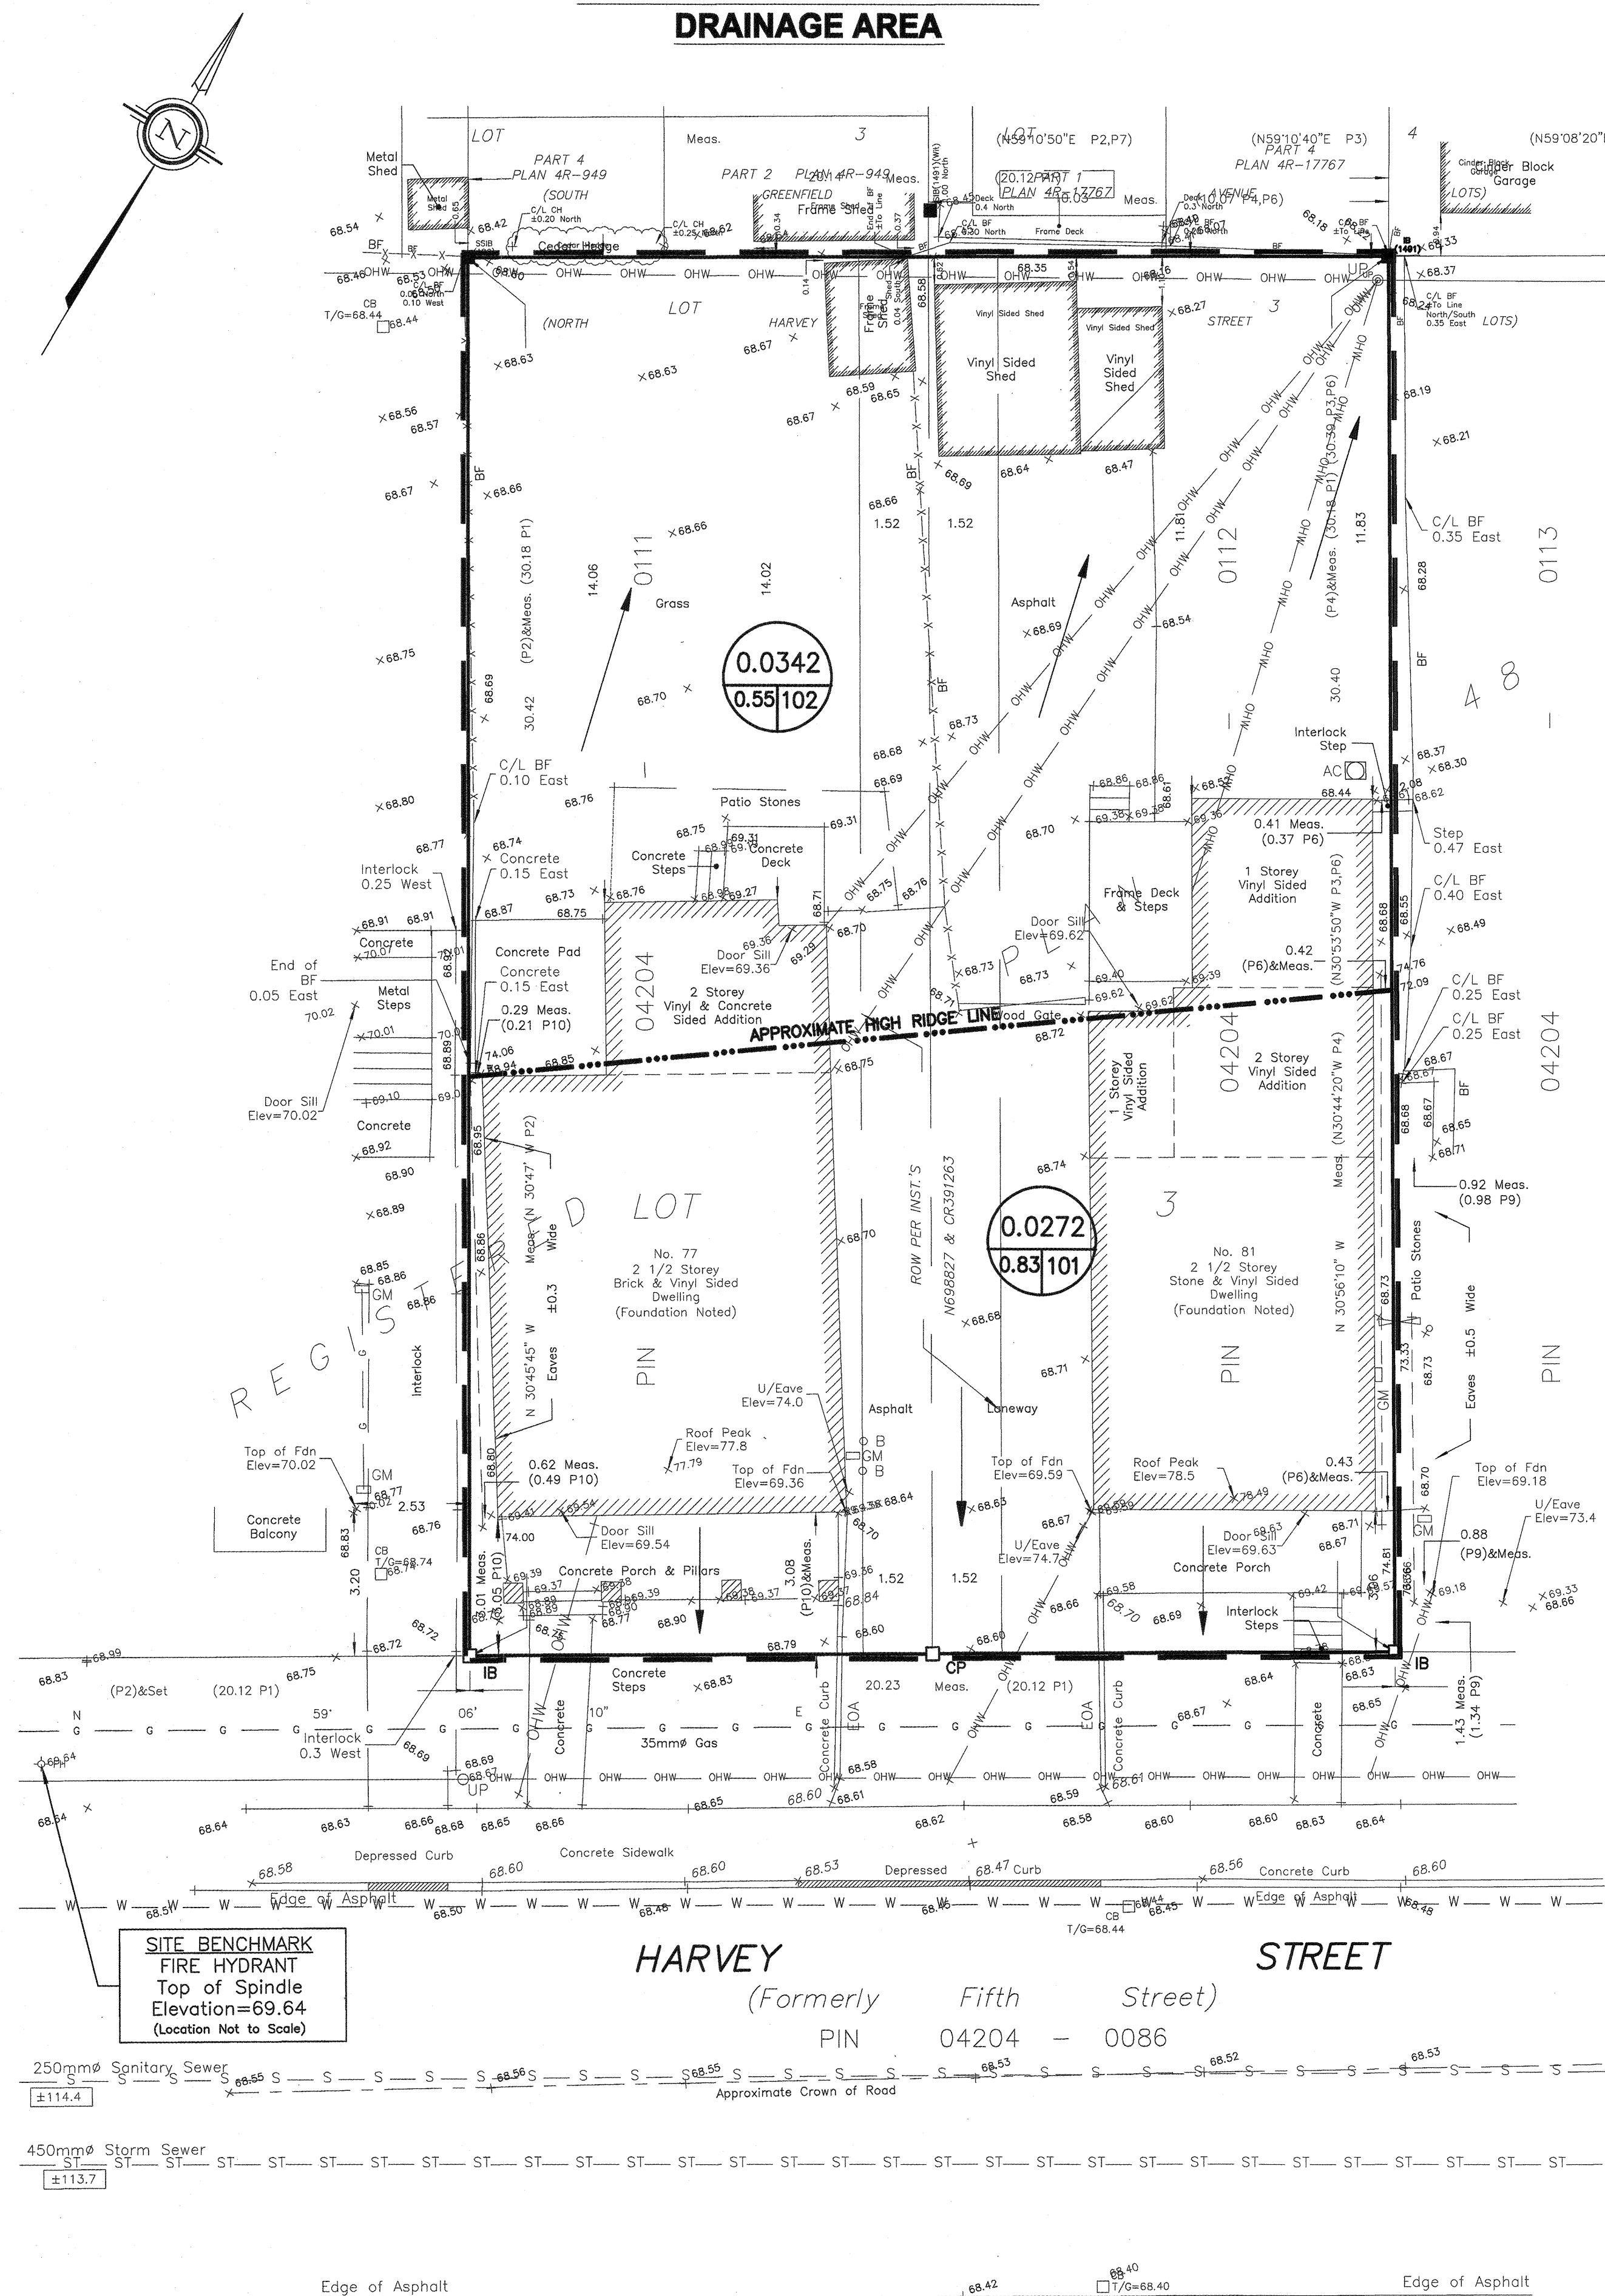




PRE - DEVELOPMENT STORM DRAINAGE AREA

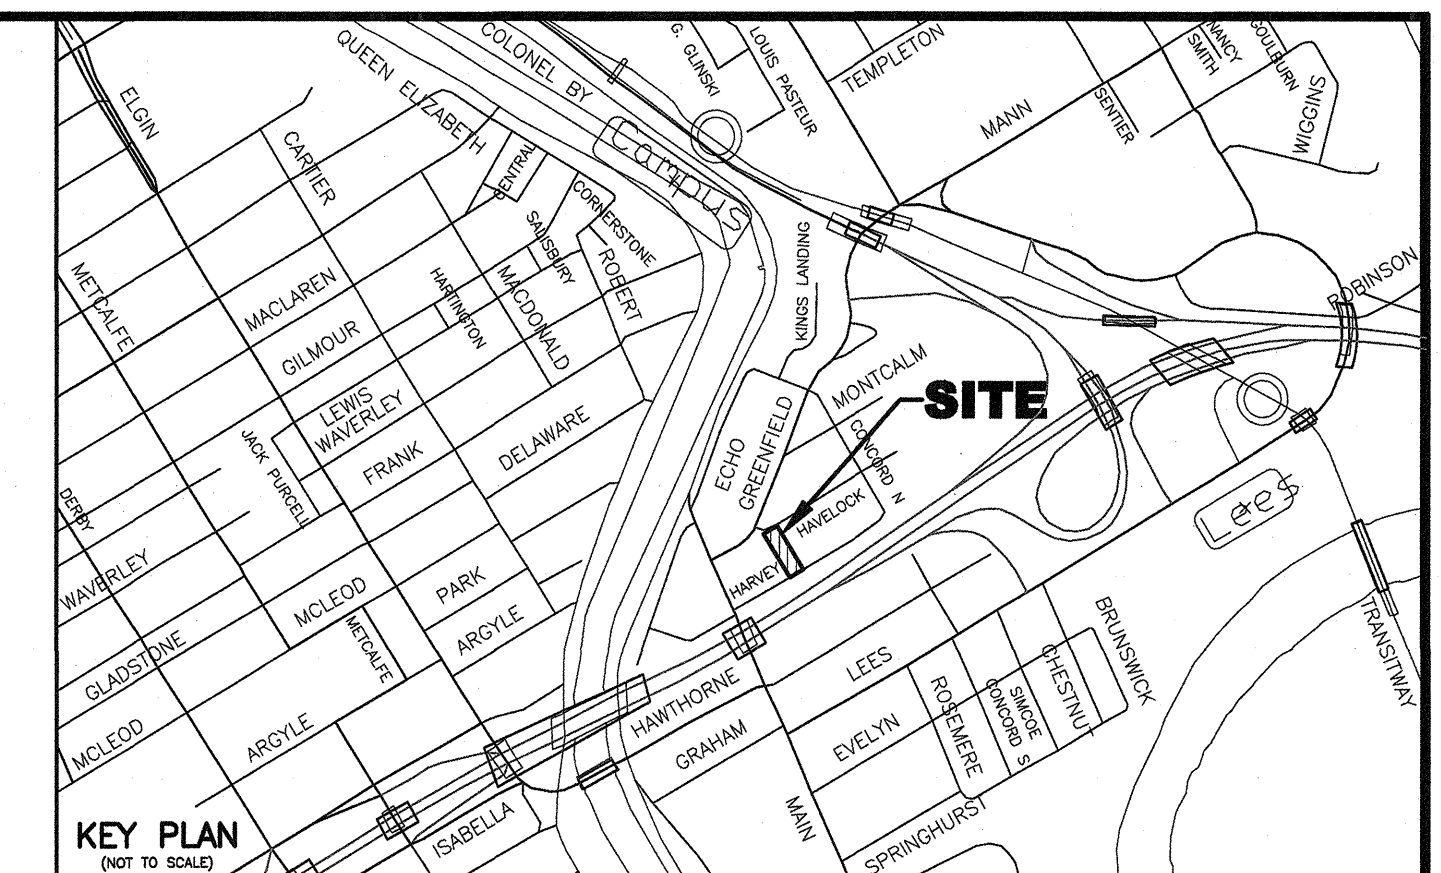

POST DEVELOPMENT STORM DRAINAGE AREA

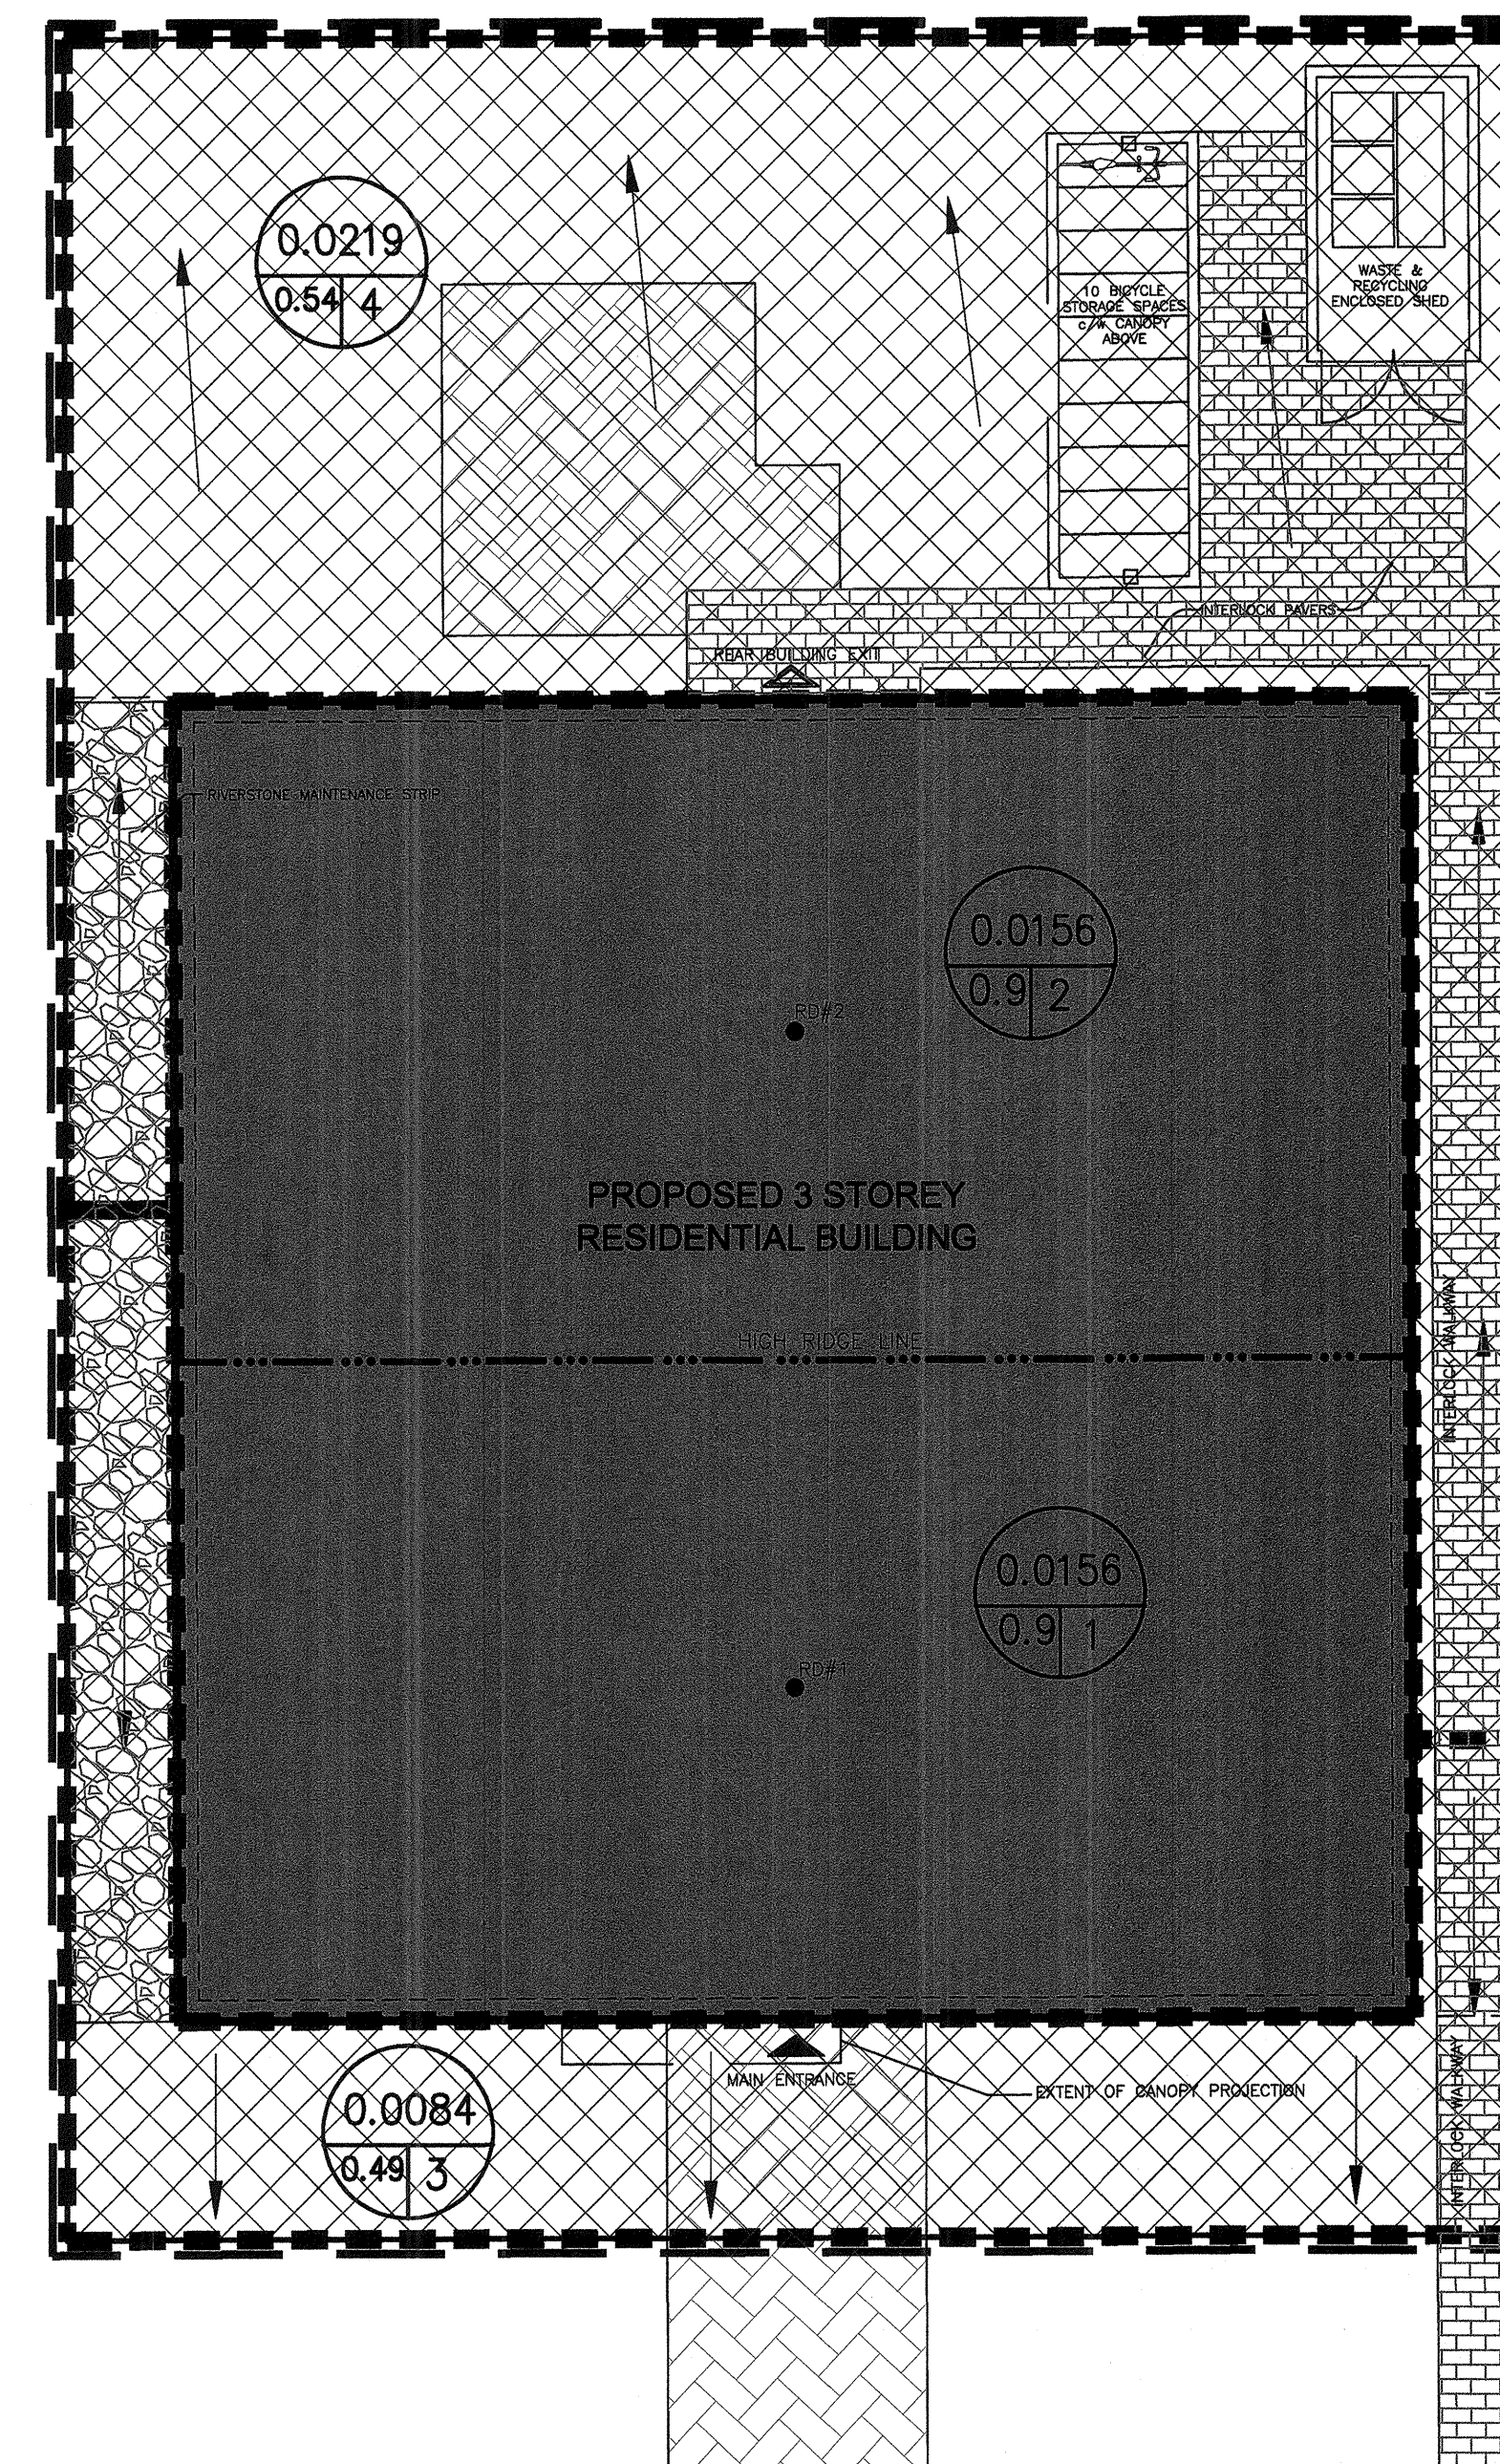


HARVEY STREET

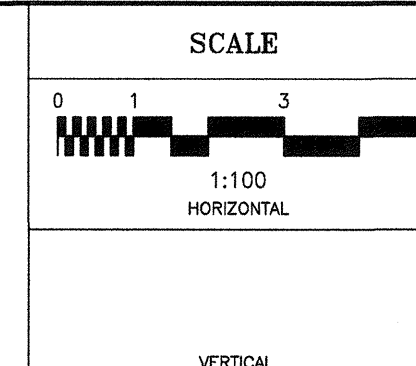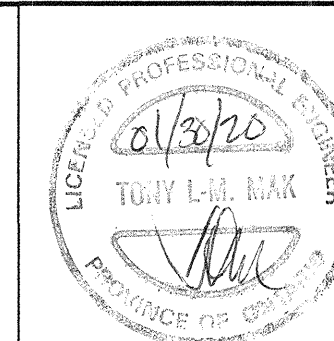

DESIGN T.L.M.
CHECKED T.L.M.
DRAWN BY P.M.
CHECKED T.L.M.
APPROVED T.L.M.

PROJECT 77-81 HARVEY STREET
LOT 3
(NORTH HARVEY STREET)
REGISTERED PLAN 48
CITY OF OTTAWA

DRAWING TITLE STORM DRAINAGE AREA PLAN

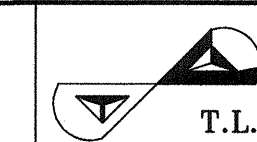

T.L. MAK ENGINEERING CONSULTANTS LTD.
CONSULTING ENGINEERS

PROJECT No. 819-74 DATE OCTOBER 2019 DRAWING No. D-1