

3.1 Parking

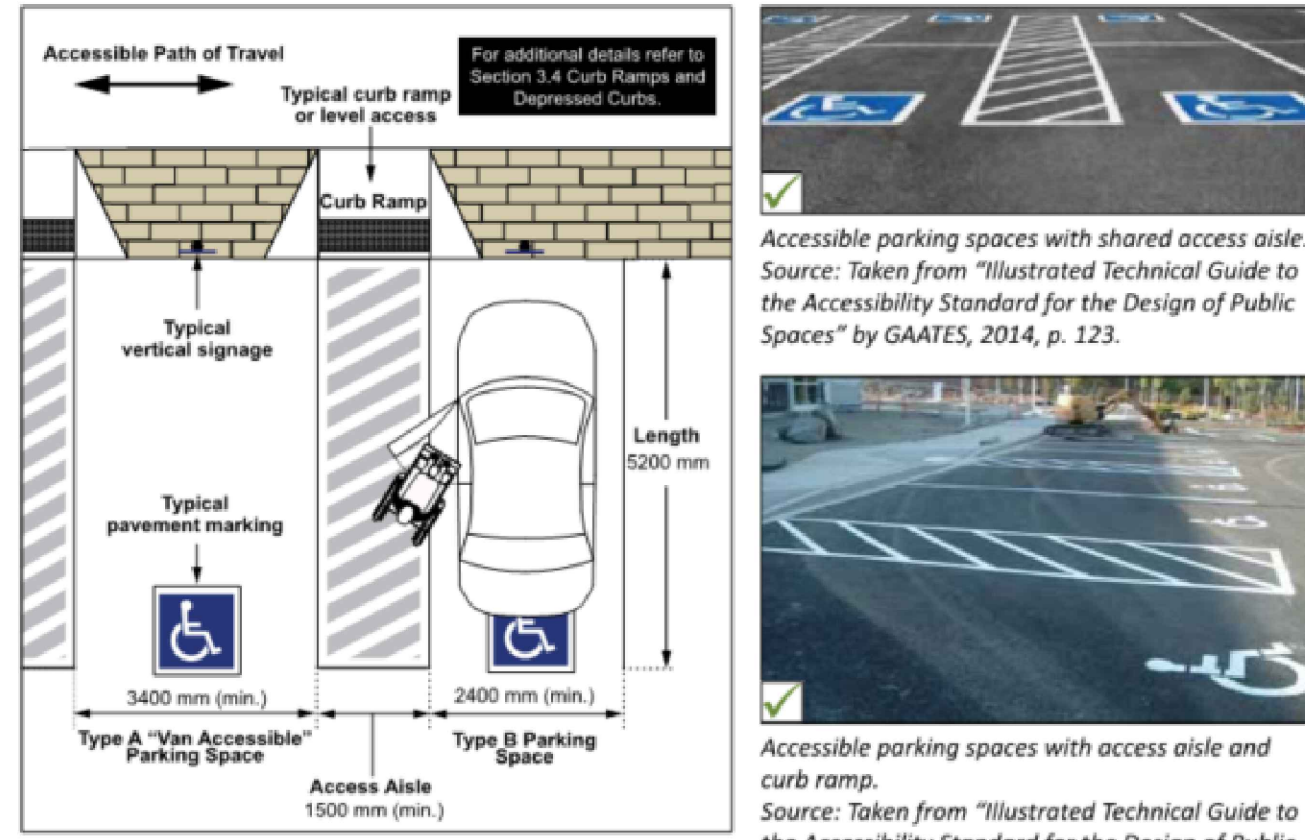


Figure 25: Accessible Parking Space Dimensions - Plan View

3.1.4 Signage and Pavement Markings

- ensure spaces are clearly designated with pavement markings and vertical signage, containing the International Symbol of Accessibility (Figure 26 & 27); and
- provide directional signage, marked with the International Symbol of Accessibility, to indicate the location of accessible parking spaces, and / or the location of the nearest accessible entrance if the spaces or entrance are not easy for users to locate when entering or using the site.

3.1.4.1 Vertical Signage


- mark with International Symbol of Accessibility;
- ensure size of 300 mm wide by 600 mm high (minimum);
- mount at height of 1500 mm (centre) to 2000 mm (centre) (e.g., wall or post-mounted), from ground / floor;
- ensure a high tonal contrast is provided between sign and background environment;
- provide information text, compliant with City By-law requirements; and
- provide additional bilingual signage that identifies Type A spaces as "van accessible / fourgonnette accessible".

City of Ottawa Accessibility Design Standards




Accessible parking spaces with shared access aisle and curb ramp. Source: Taken from "Illustrated Technical Guide to the Accessibility Standard for the Design of Public Spaces" by GAATES, 2014, p. 123.

Accessible parking spaces with access aisle and curb ramp. Source: Taken from "Illustrated Technical Guide to the Accessibility Standard for the Design of Public Spaces" by GAATES, 2014, p. 115.

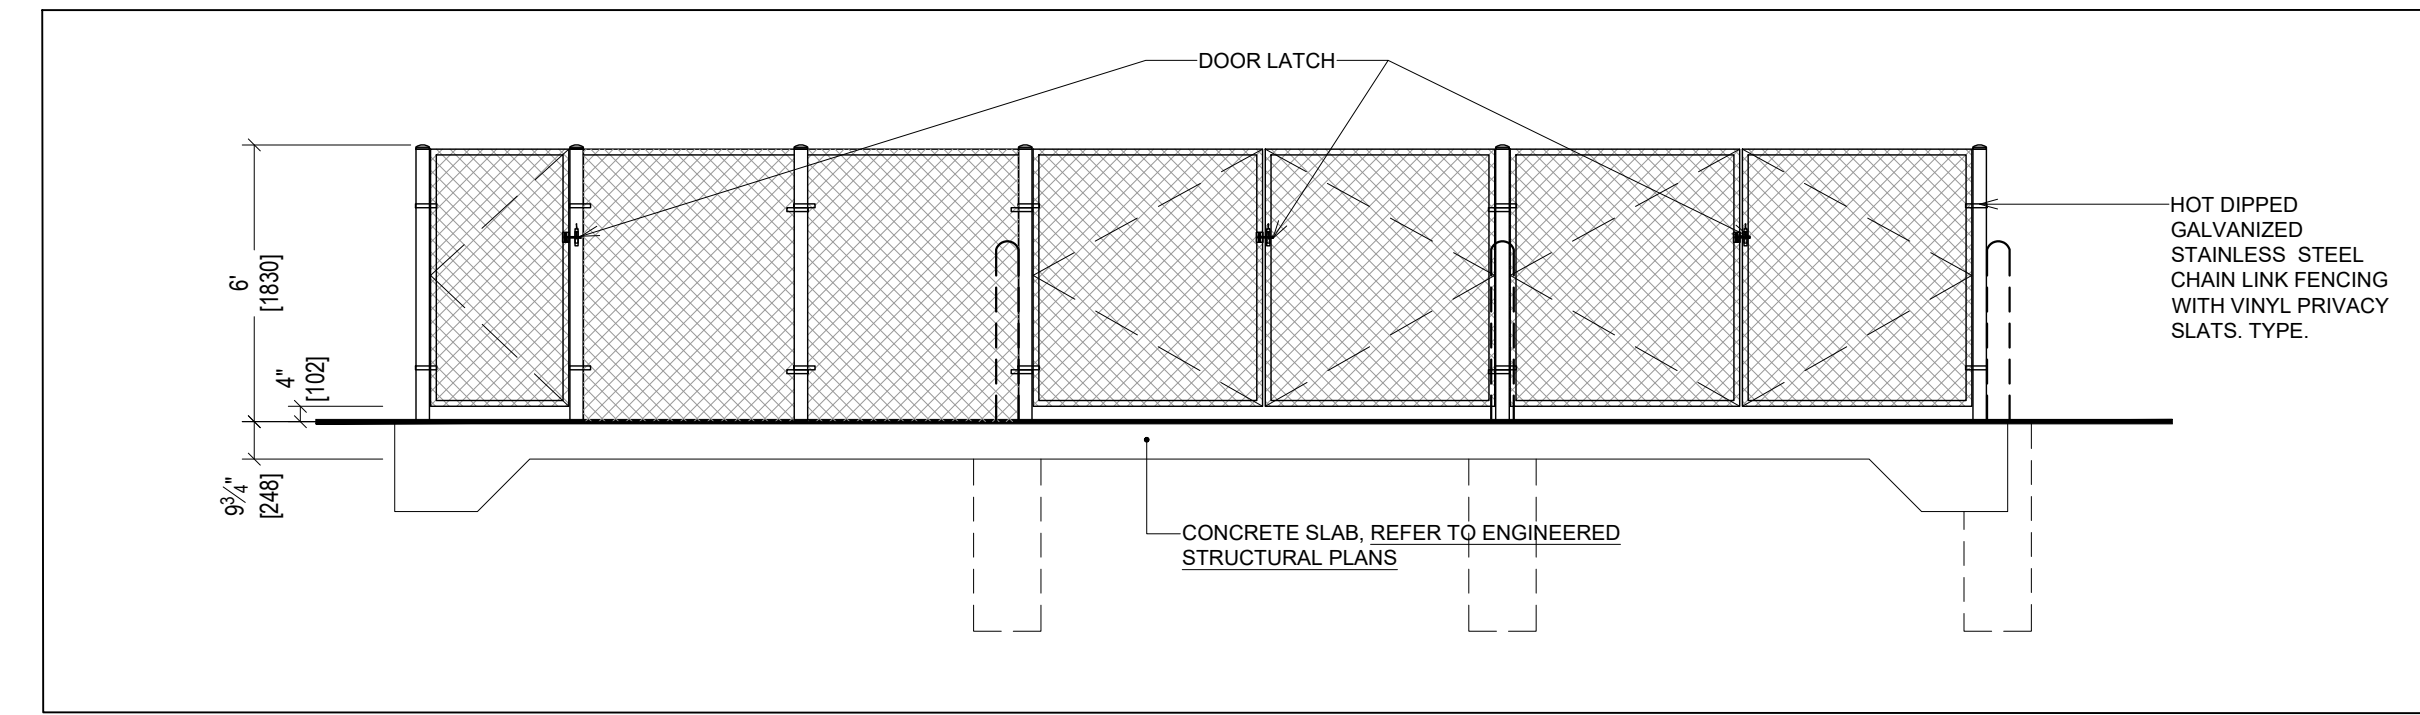


1 GARBAGE ENCLOSURE: ELEVATION

A1.08 SCALE: 1:50

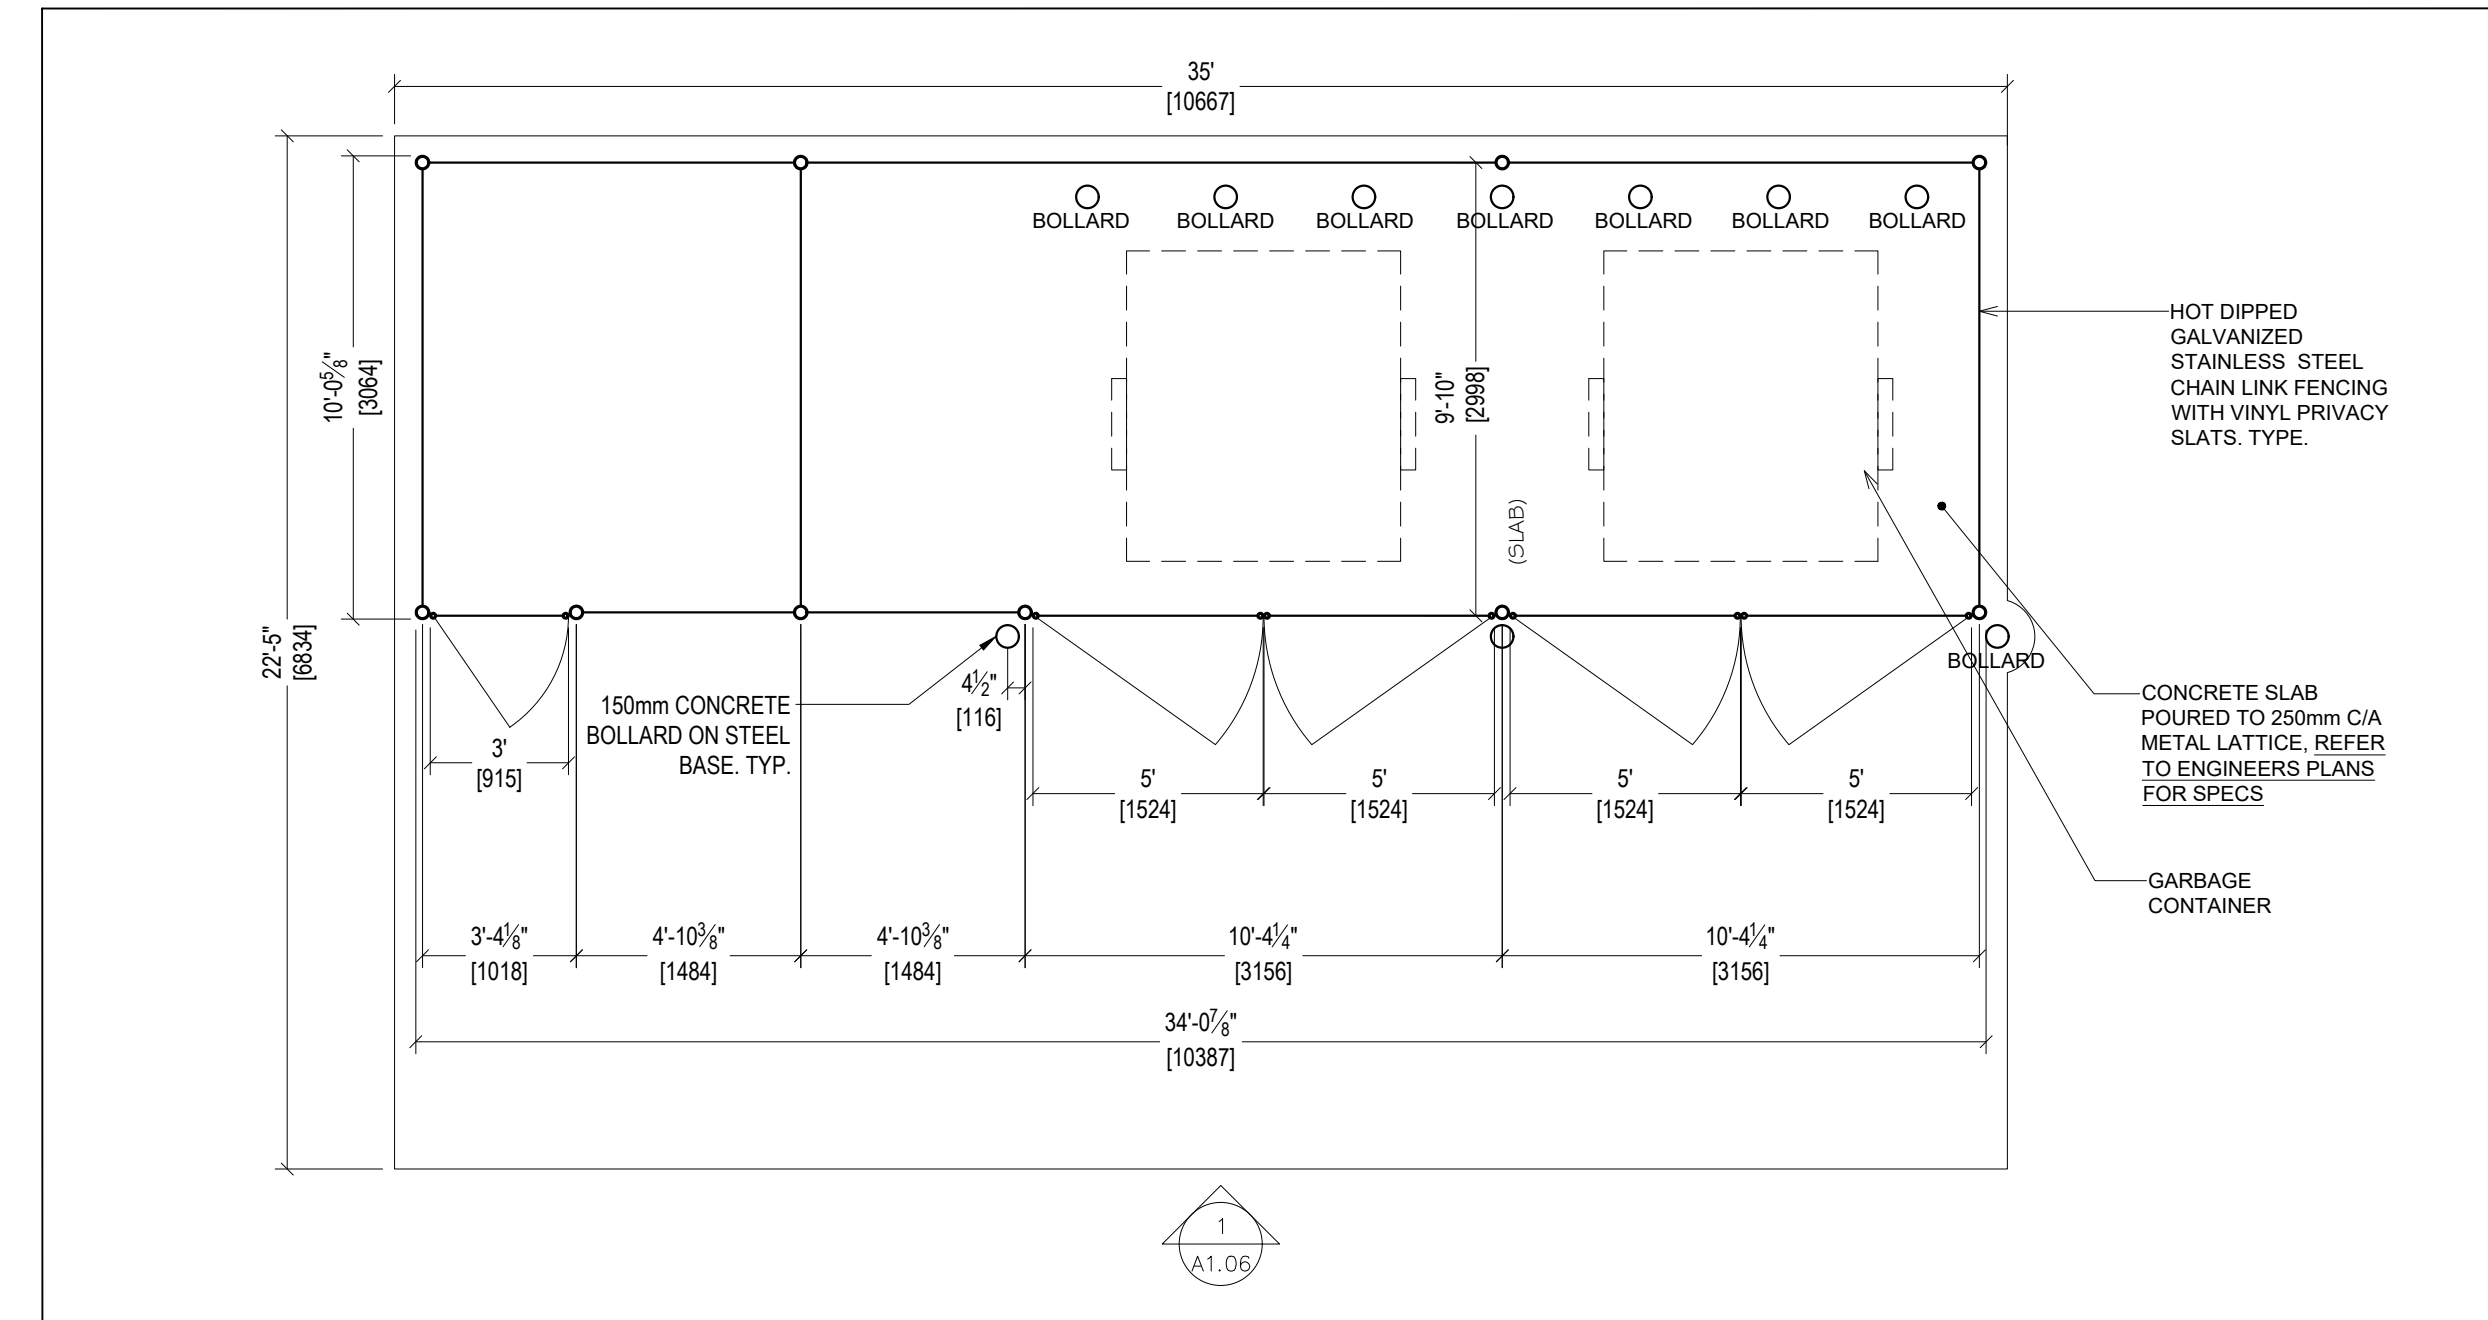

2 GARBAGE ENCLOSURE: PLAN

A1.08 SCALE: 1:50

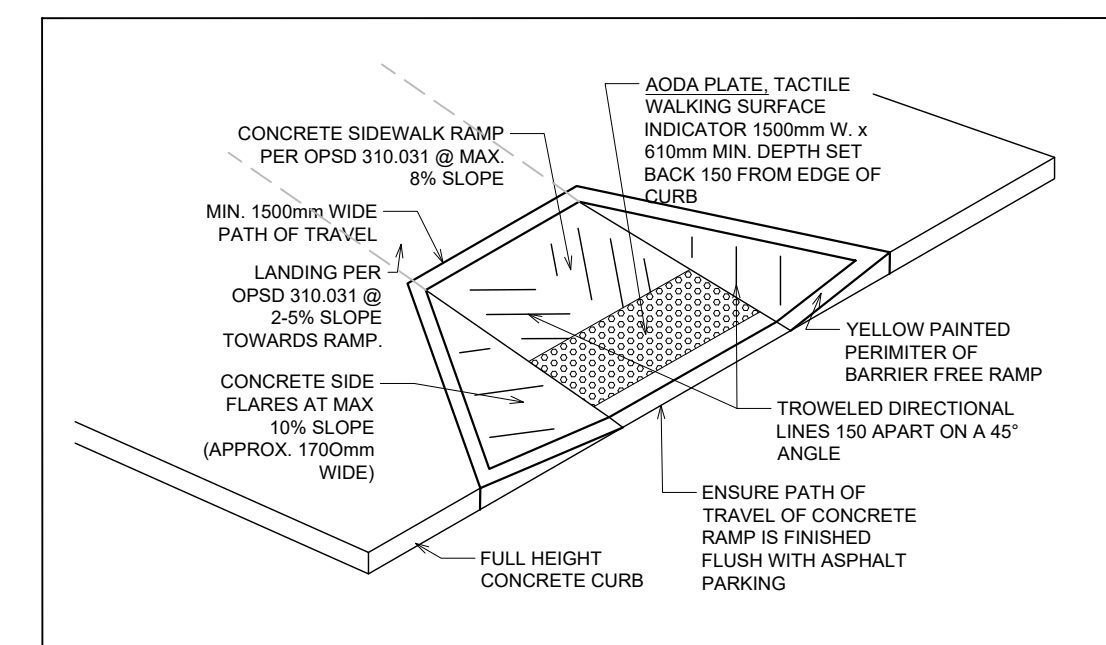

3 DEPRESSED CURB DETAIL

A1.08 SCALE: 1:50

1. Contractor must verify all job dimensions, all drawings, details, specifications and report any discrepancies to owners before proceeding with work.
2. All drawings and specifications are instruments of service and the property of the architects which must be returned at the completion of the work, and may not be reproduced without their written permission.


ref	description	date
02	ISSUED FOR SPC RESPONSE 2	2020-03-13
01	ISSUED FOR SPC RESPONSE 1	2020-01-17

revisions



DESIGN ARCHITECT	NICHOLAS CARAGIANIS ARCHITECT INC. 137 Pamela St, Ottawa, ON, K1S 3K9 tel: (613) 237-6801 fax: (613) 237-8289 email: shickey@ncarchitect.ca
STRUCTURAL ENGINEER	LEEKOR 359 Kent, Suite 501, Ottawa, ON, K2P 0R6 tel: (613) 234-0886 fax: (613) 233-4413 email: lee@leekor.com
MECHANICAL/ELECTRICAL	MIRITON 1716 Woodward Drive, Suite 200, Ottawa, ON, K2C 0P8 tel: (613) 722-5486 email: johnnie.chahwan@minton.com
CIVIL ENGINEER	NOVATECH 240 Michael Cowpland Drive, Suite 200, Ottawa, ON, K2M 1P6 tel: (613) 254-9643 fax: (613) 254-5867 email: f.hauvette@novatech-eng.com
PLANNING & URBAN DESIGN	NOVATECH 240 Michael Cowpland Drive, Suite 200, Ottawa, ON, K2M 1P6 tel: (613) 254-9643 fax: (613) 254-5867 email: t.gilchrist@novatech-eng.com

OWNER:
AMERICAN IRON & METAL
9100, BOUL. HENRI-BOURASSA EST
MONTREAL, QUEBEC H1E 2S4
tel: 514-494-2000 aim-global.com

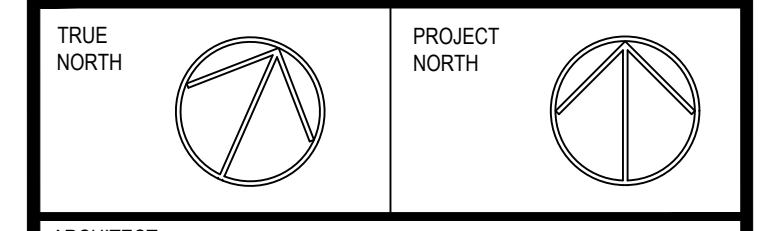

ARCHITECT
nicholas caragianis architect inc.
137 Pamela Street, Ottawa, ON, K1S 3K9
t: 613 237 6801
f: 613 237 8989
e: info@ncarchitect.ca
www.ncarchitect.ca

PROJECT & LOCATION
METAL RECYCLING PLANT
2555 SHEFFIELD ROAD
OTTAWA, ONT.

OFFICE FILE NUMBER: 19023

TITLE OF DRAWING
**NORTH PARCEL
GARBAGE ENCLOSURE DETAILS**

SCALE: 1:50
DATE: MARCH 2019
DRAWN BY: GL, SH, CC, AA
DRAWING #: **A1.08**