
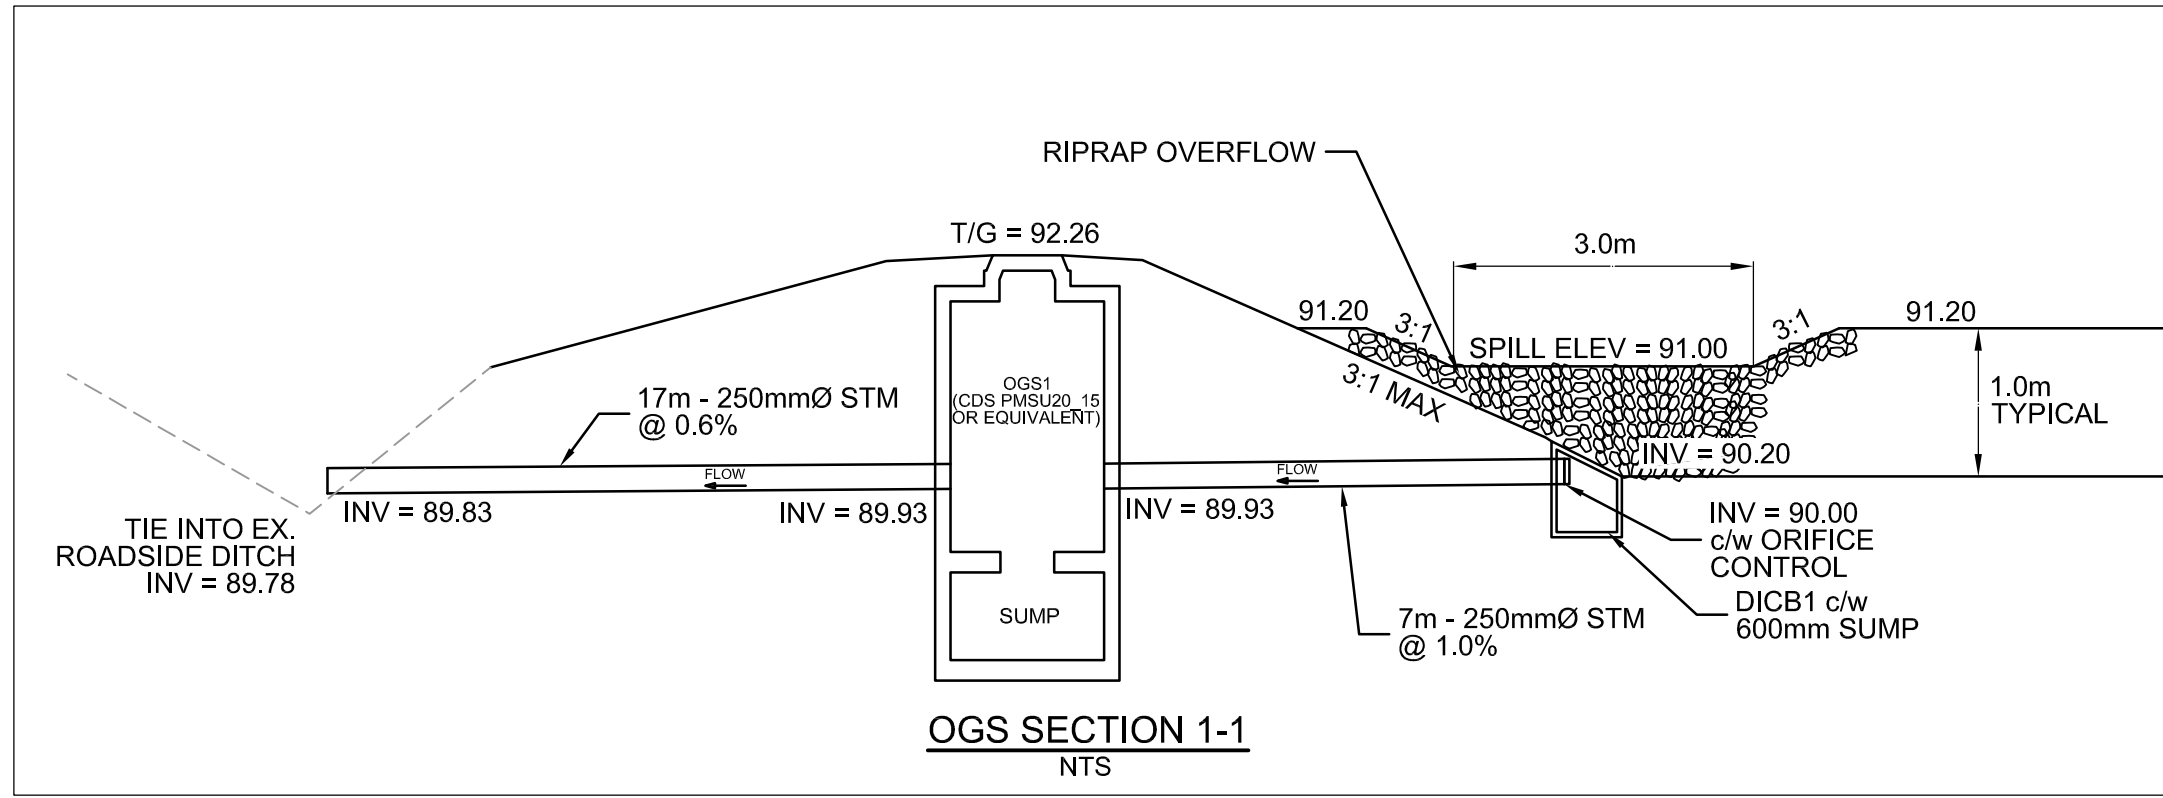










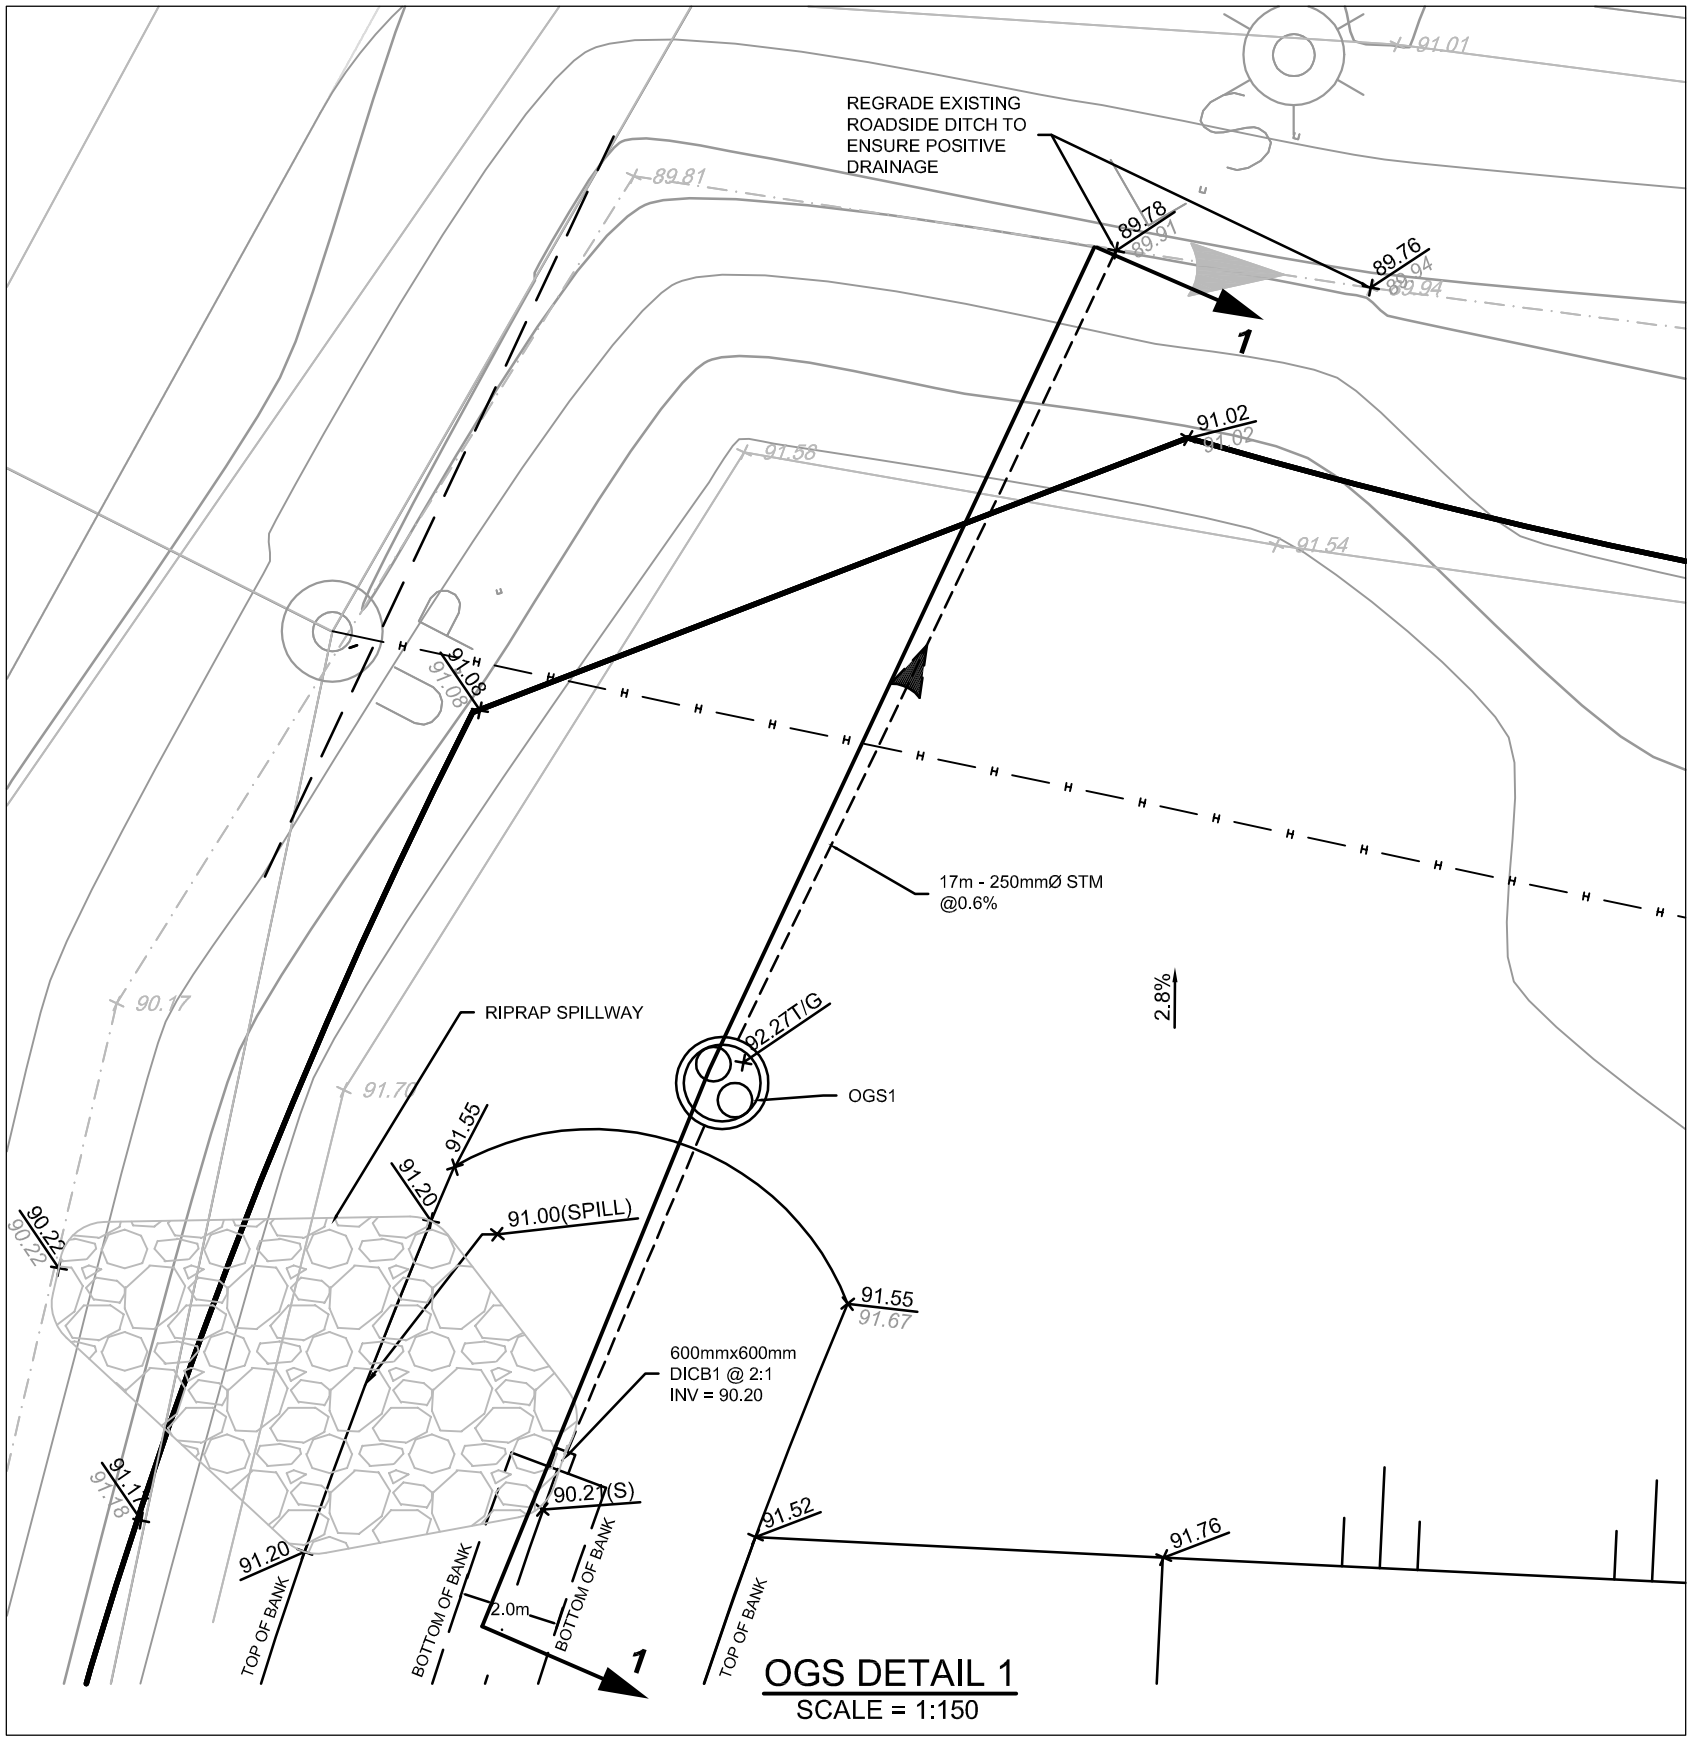


PAVEMENT STRUCTURE:

- LIGHT DUTY
50mm SUPERPAVE 12.5
150mm GRAN "A"
300mm GRAN "B" TYPE II OR III SUBBASE
- HEAVY DUTY
40mm SUPERPAVE 12.5
60mm SUPERPAVE 19.0
150mm GRAN "A"
450mm GRAN "B" TYPE II
- GRAVEL STORAGE AREA
150mm GRAN "A"
450mm GRAN "B" TYPE II

INLET CONTROL DEVICE TABLE:

ICD Location	ICD Size (mm)	ICD Type
DICB 1	83	Slot
DICB 2	152	Slot
DICB 3	108	Slot

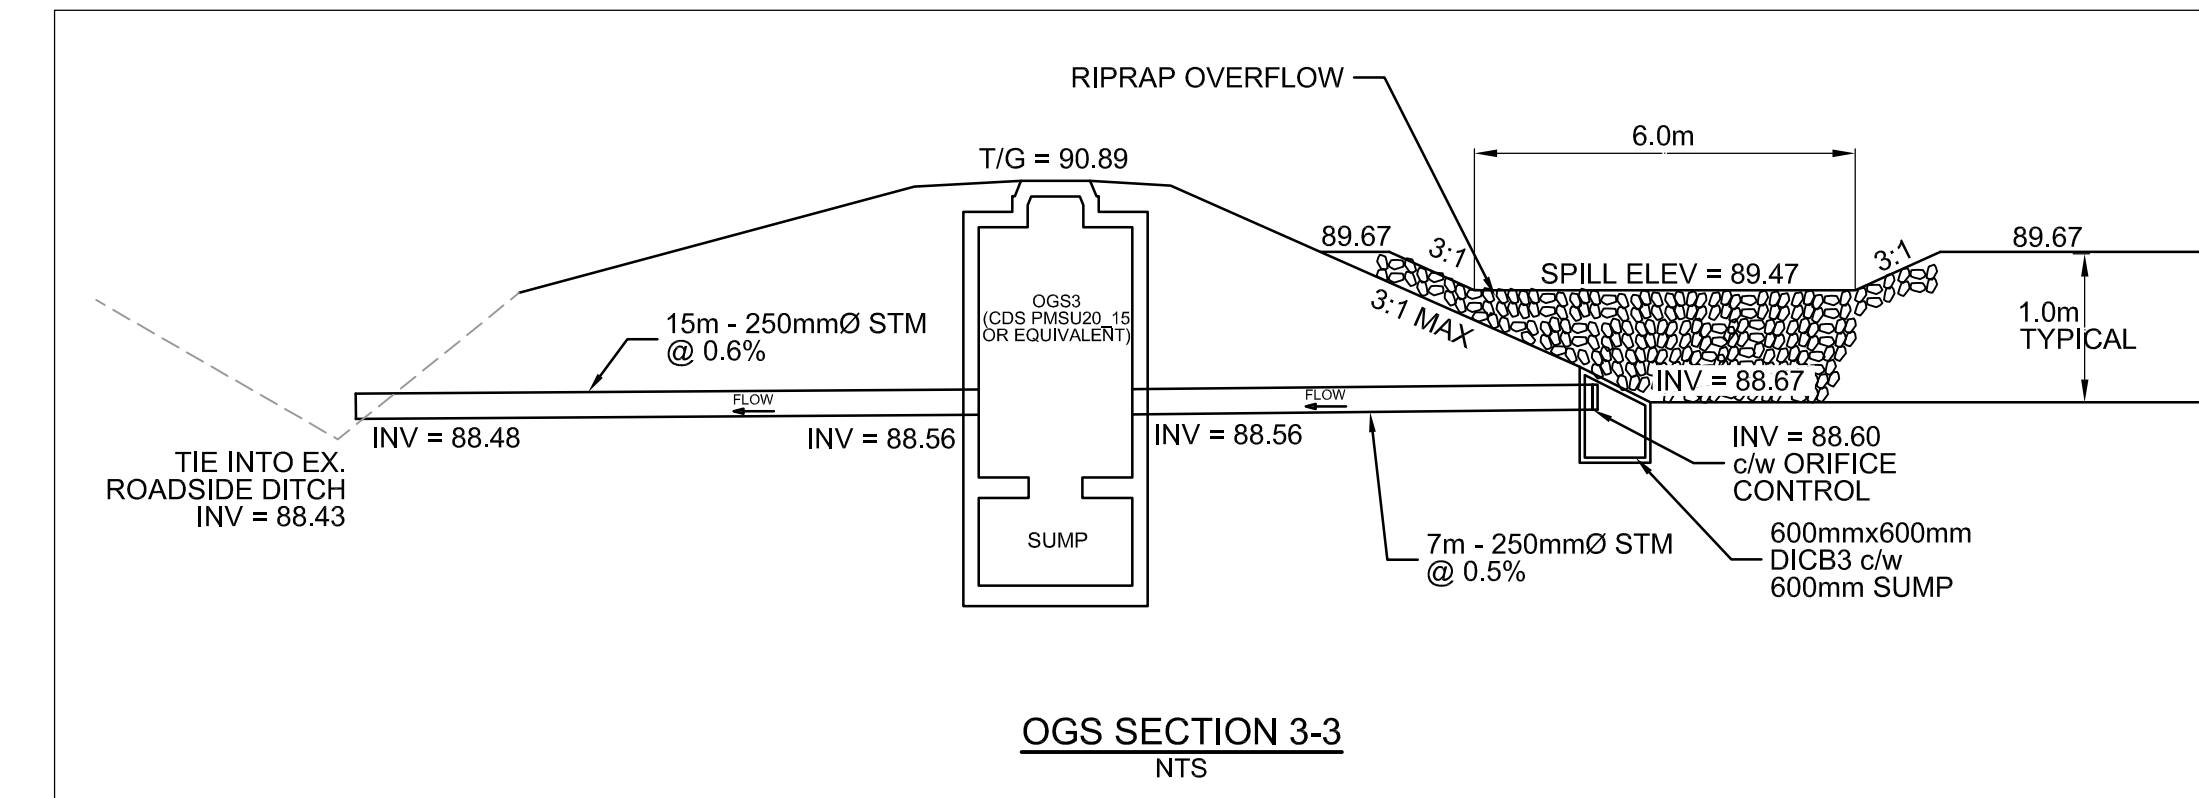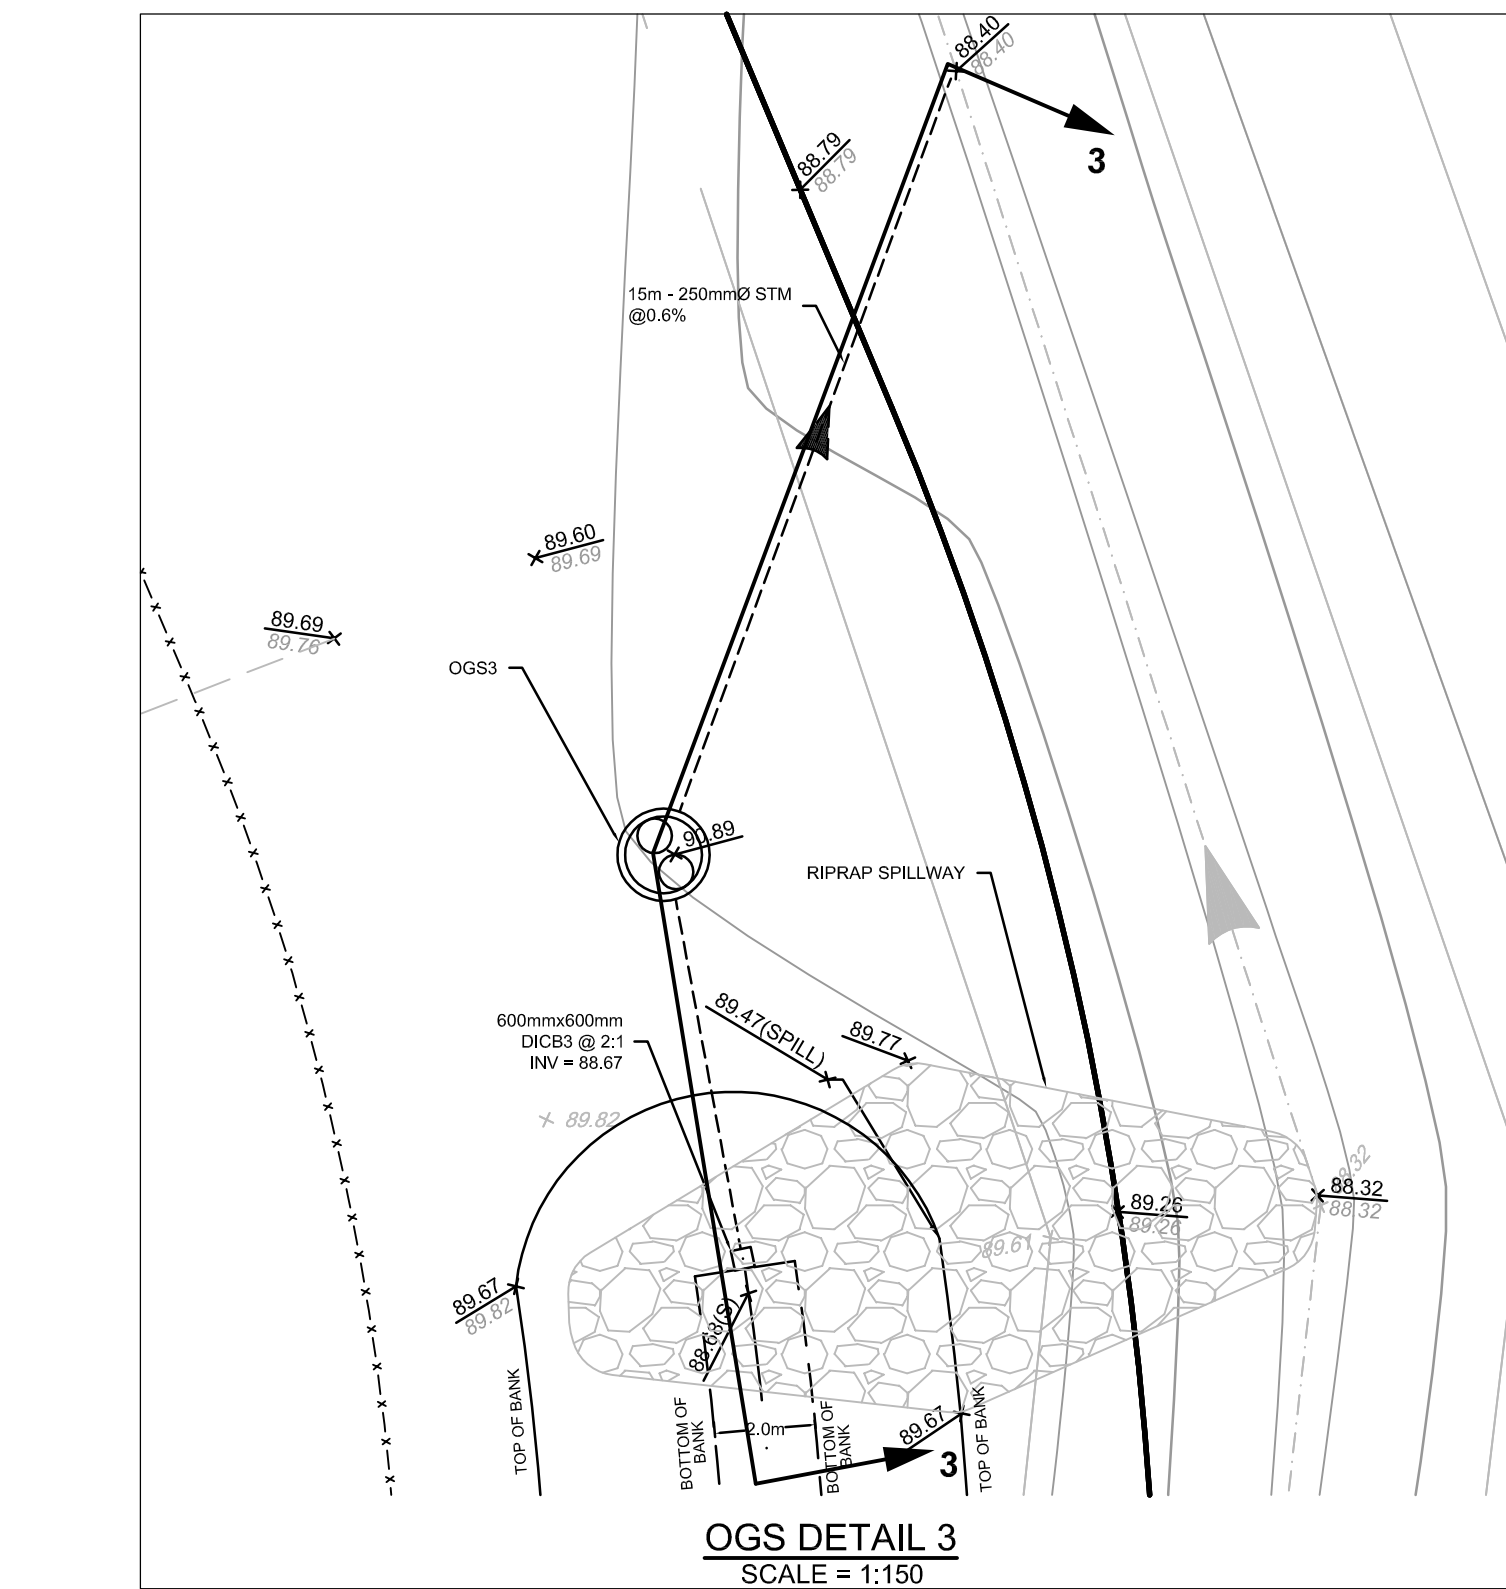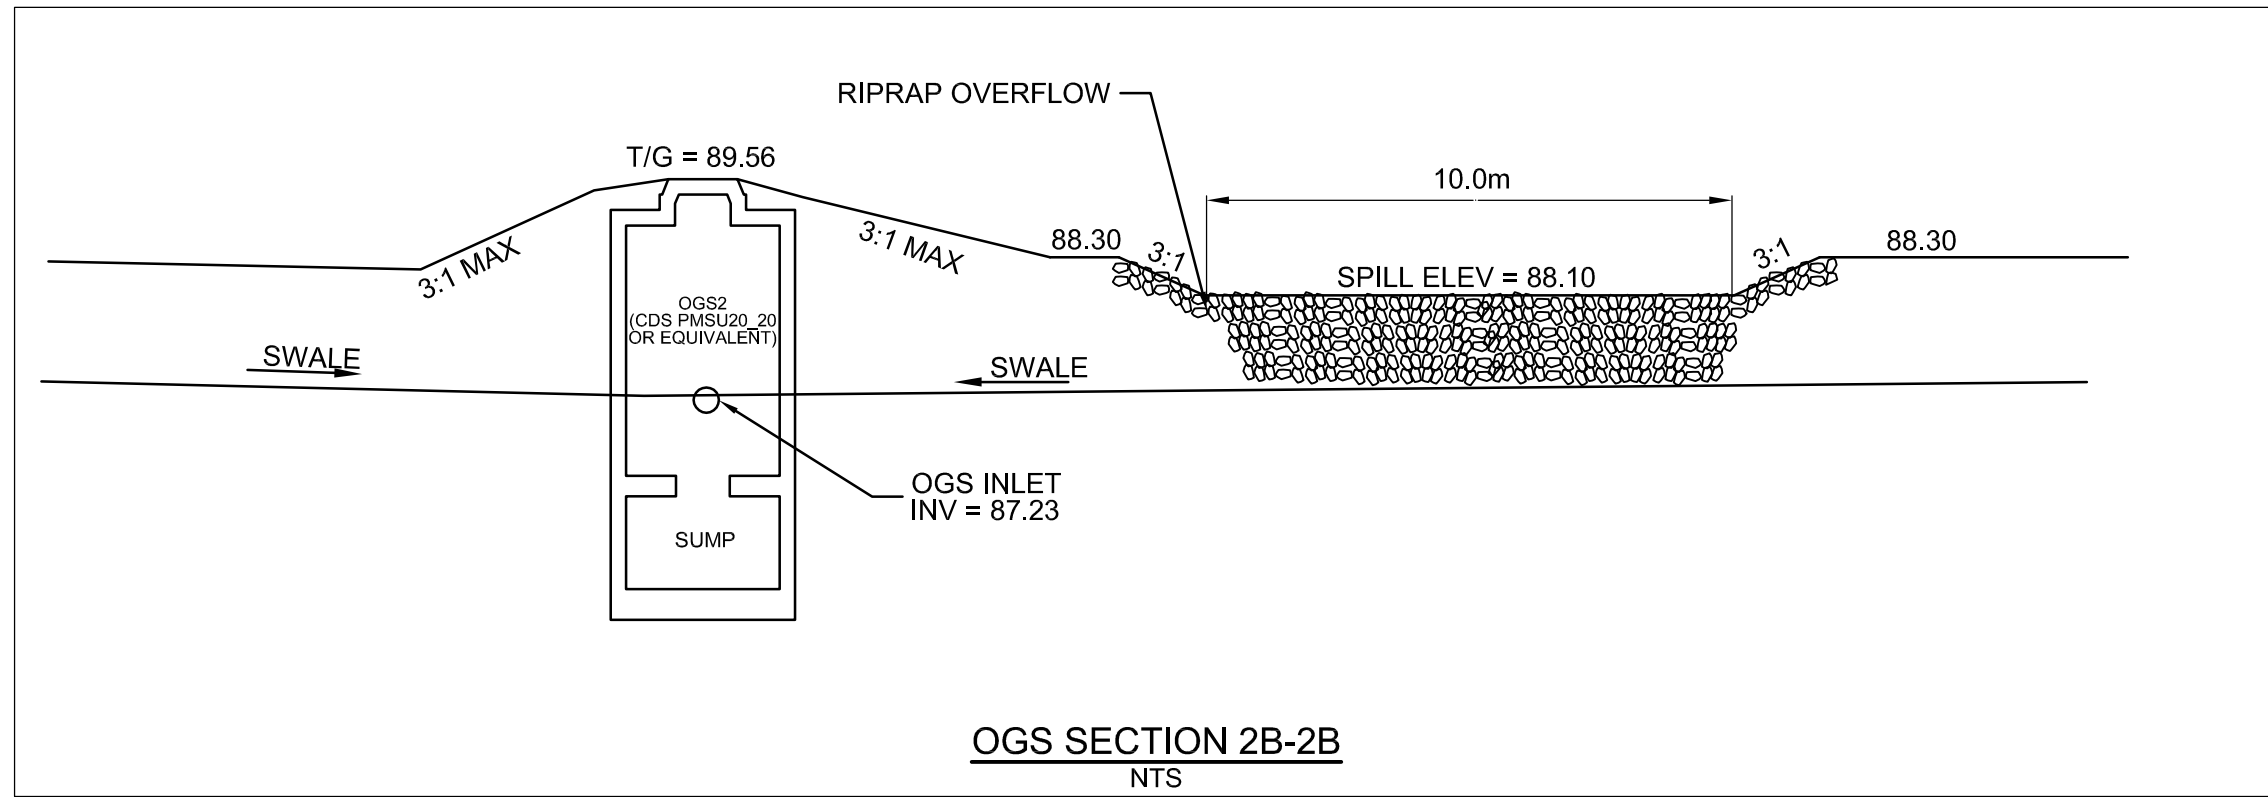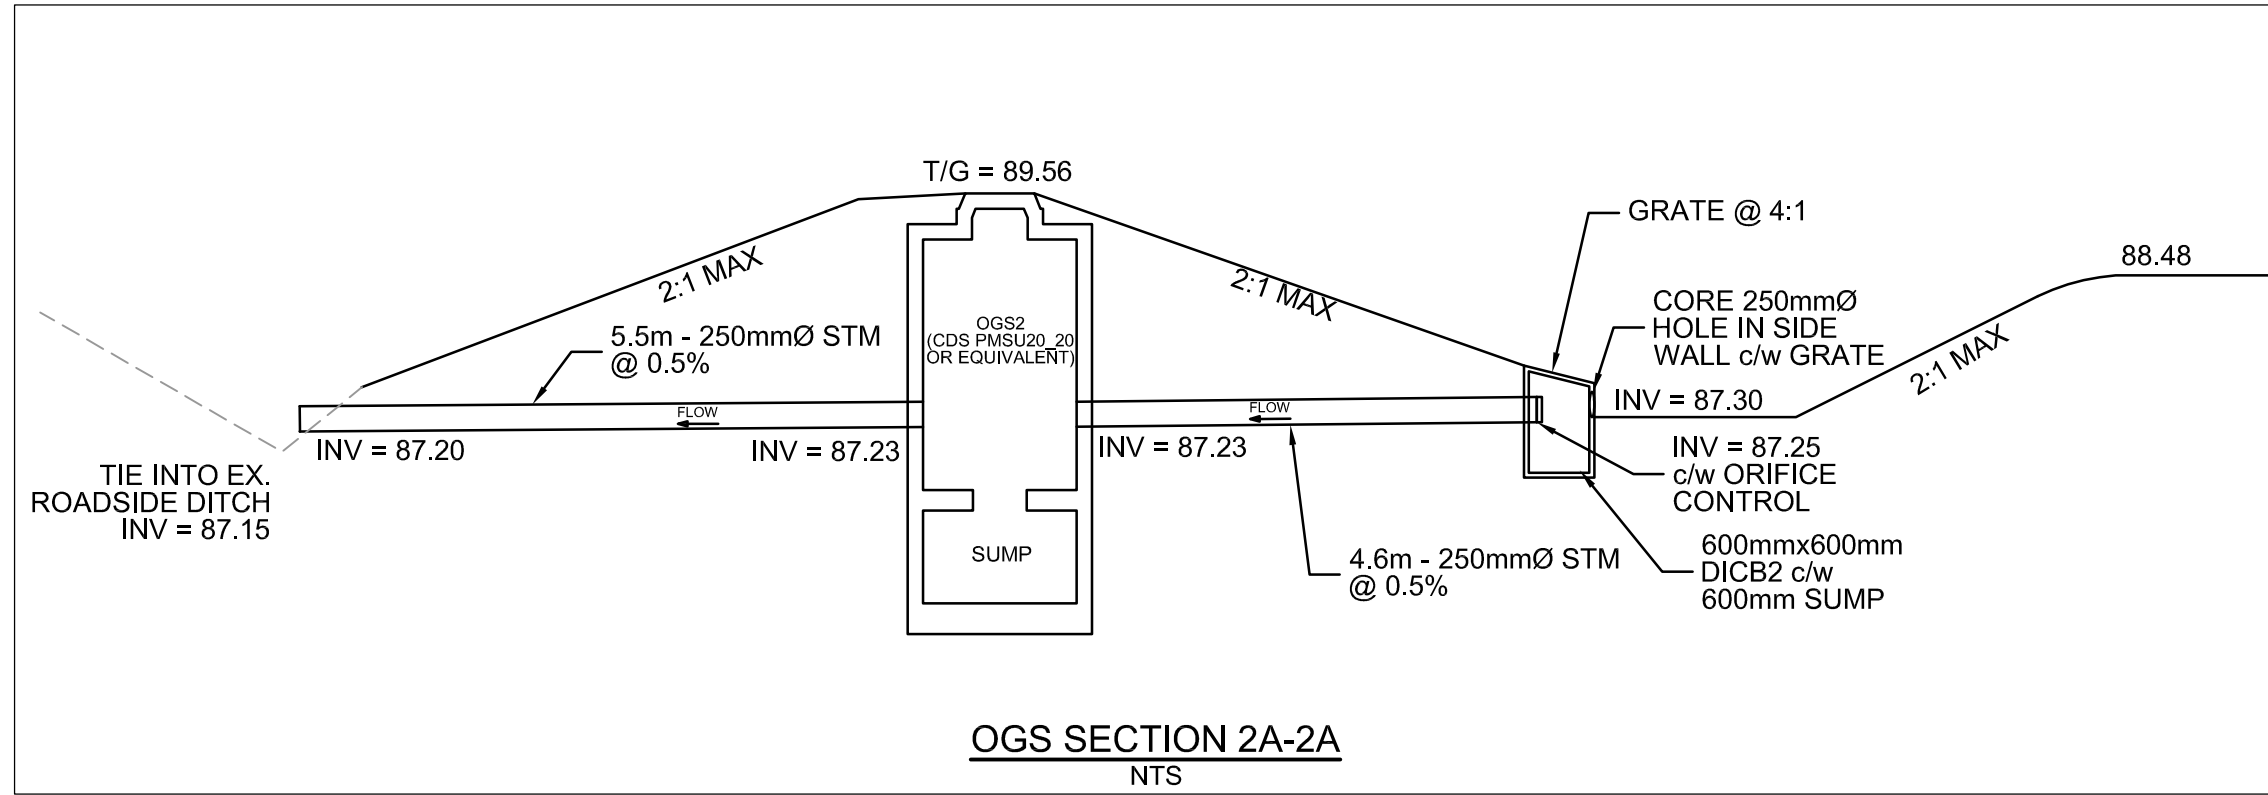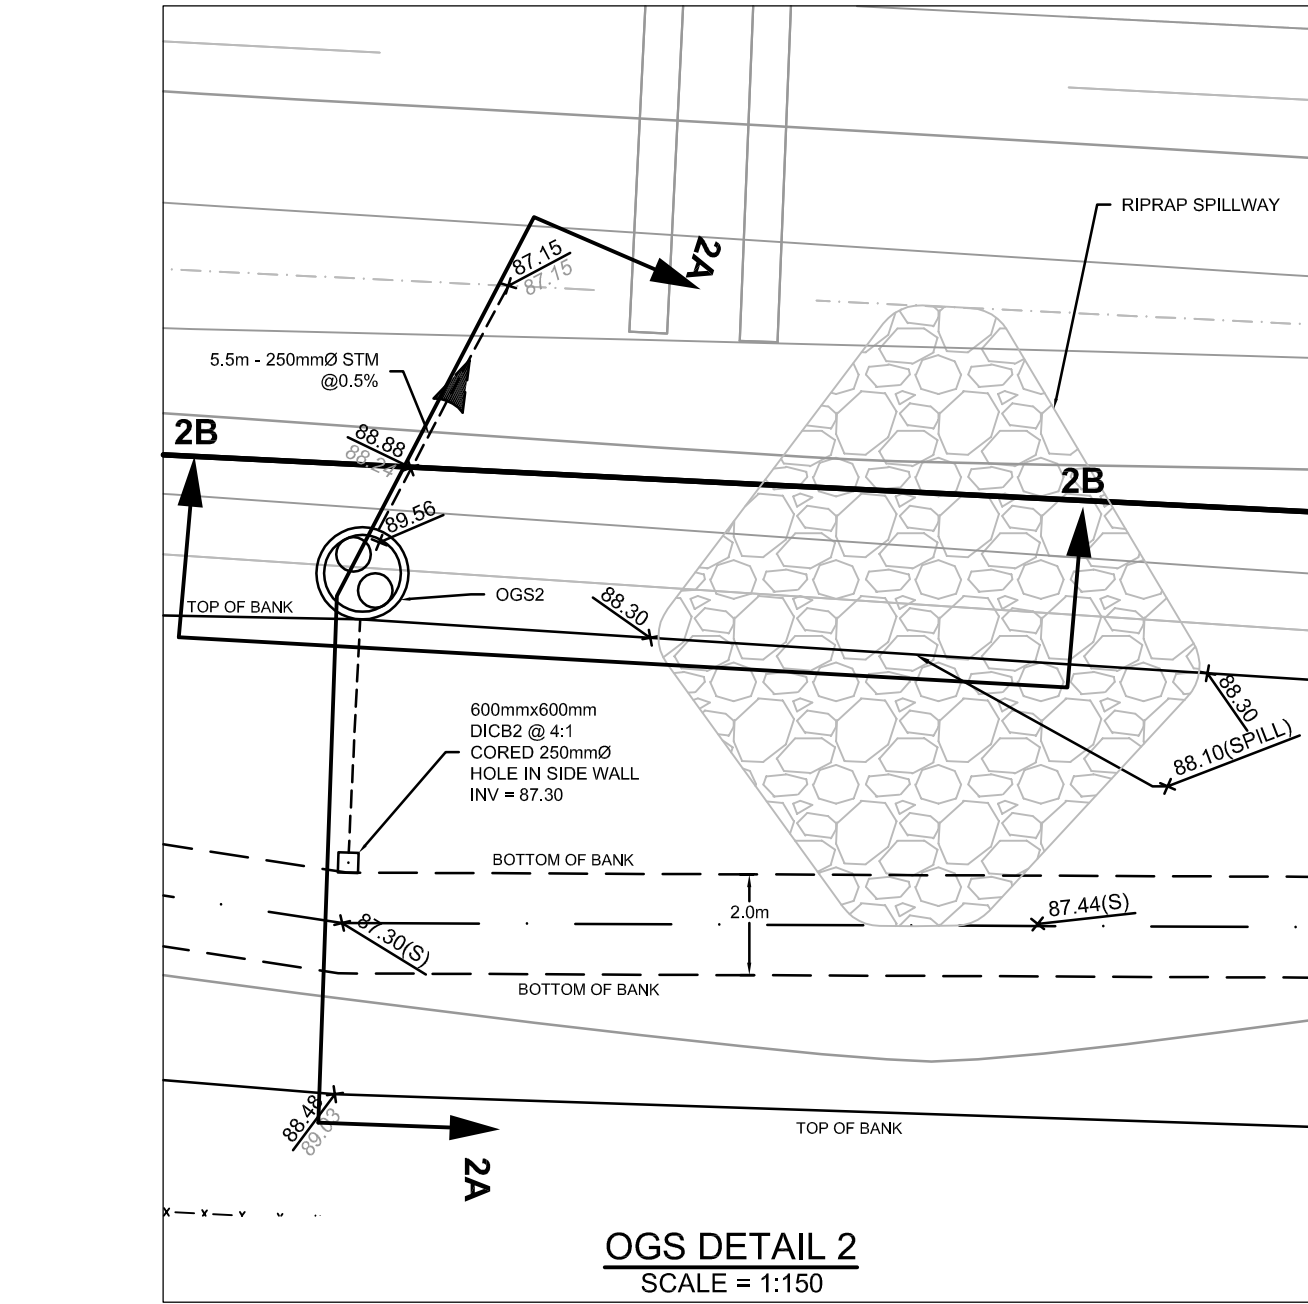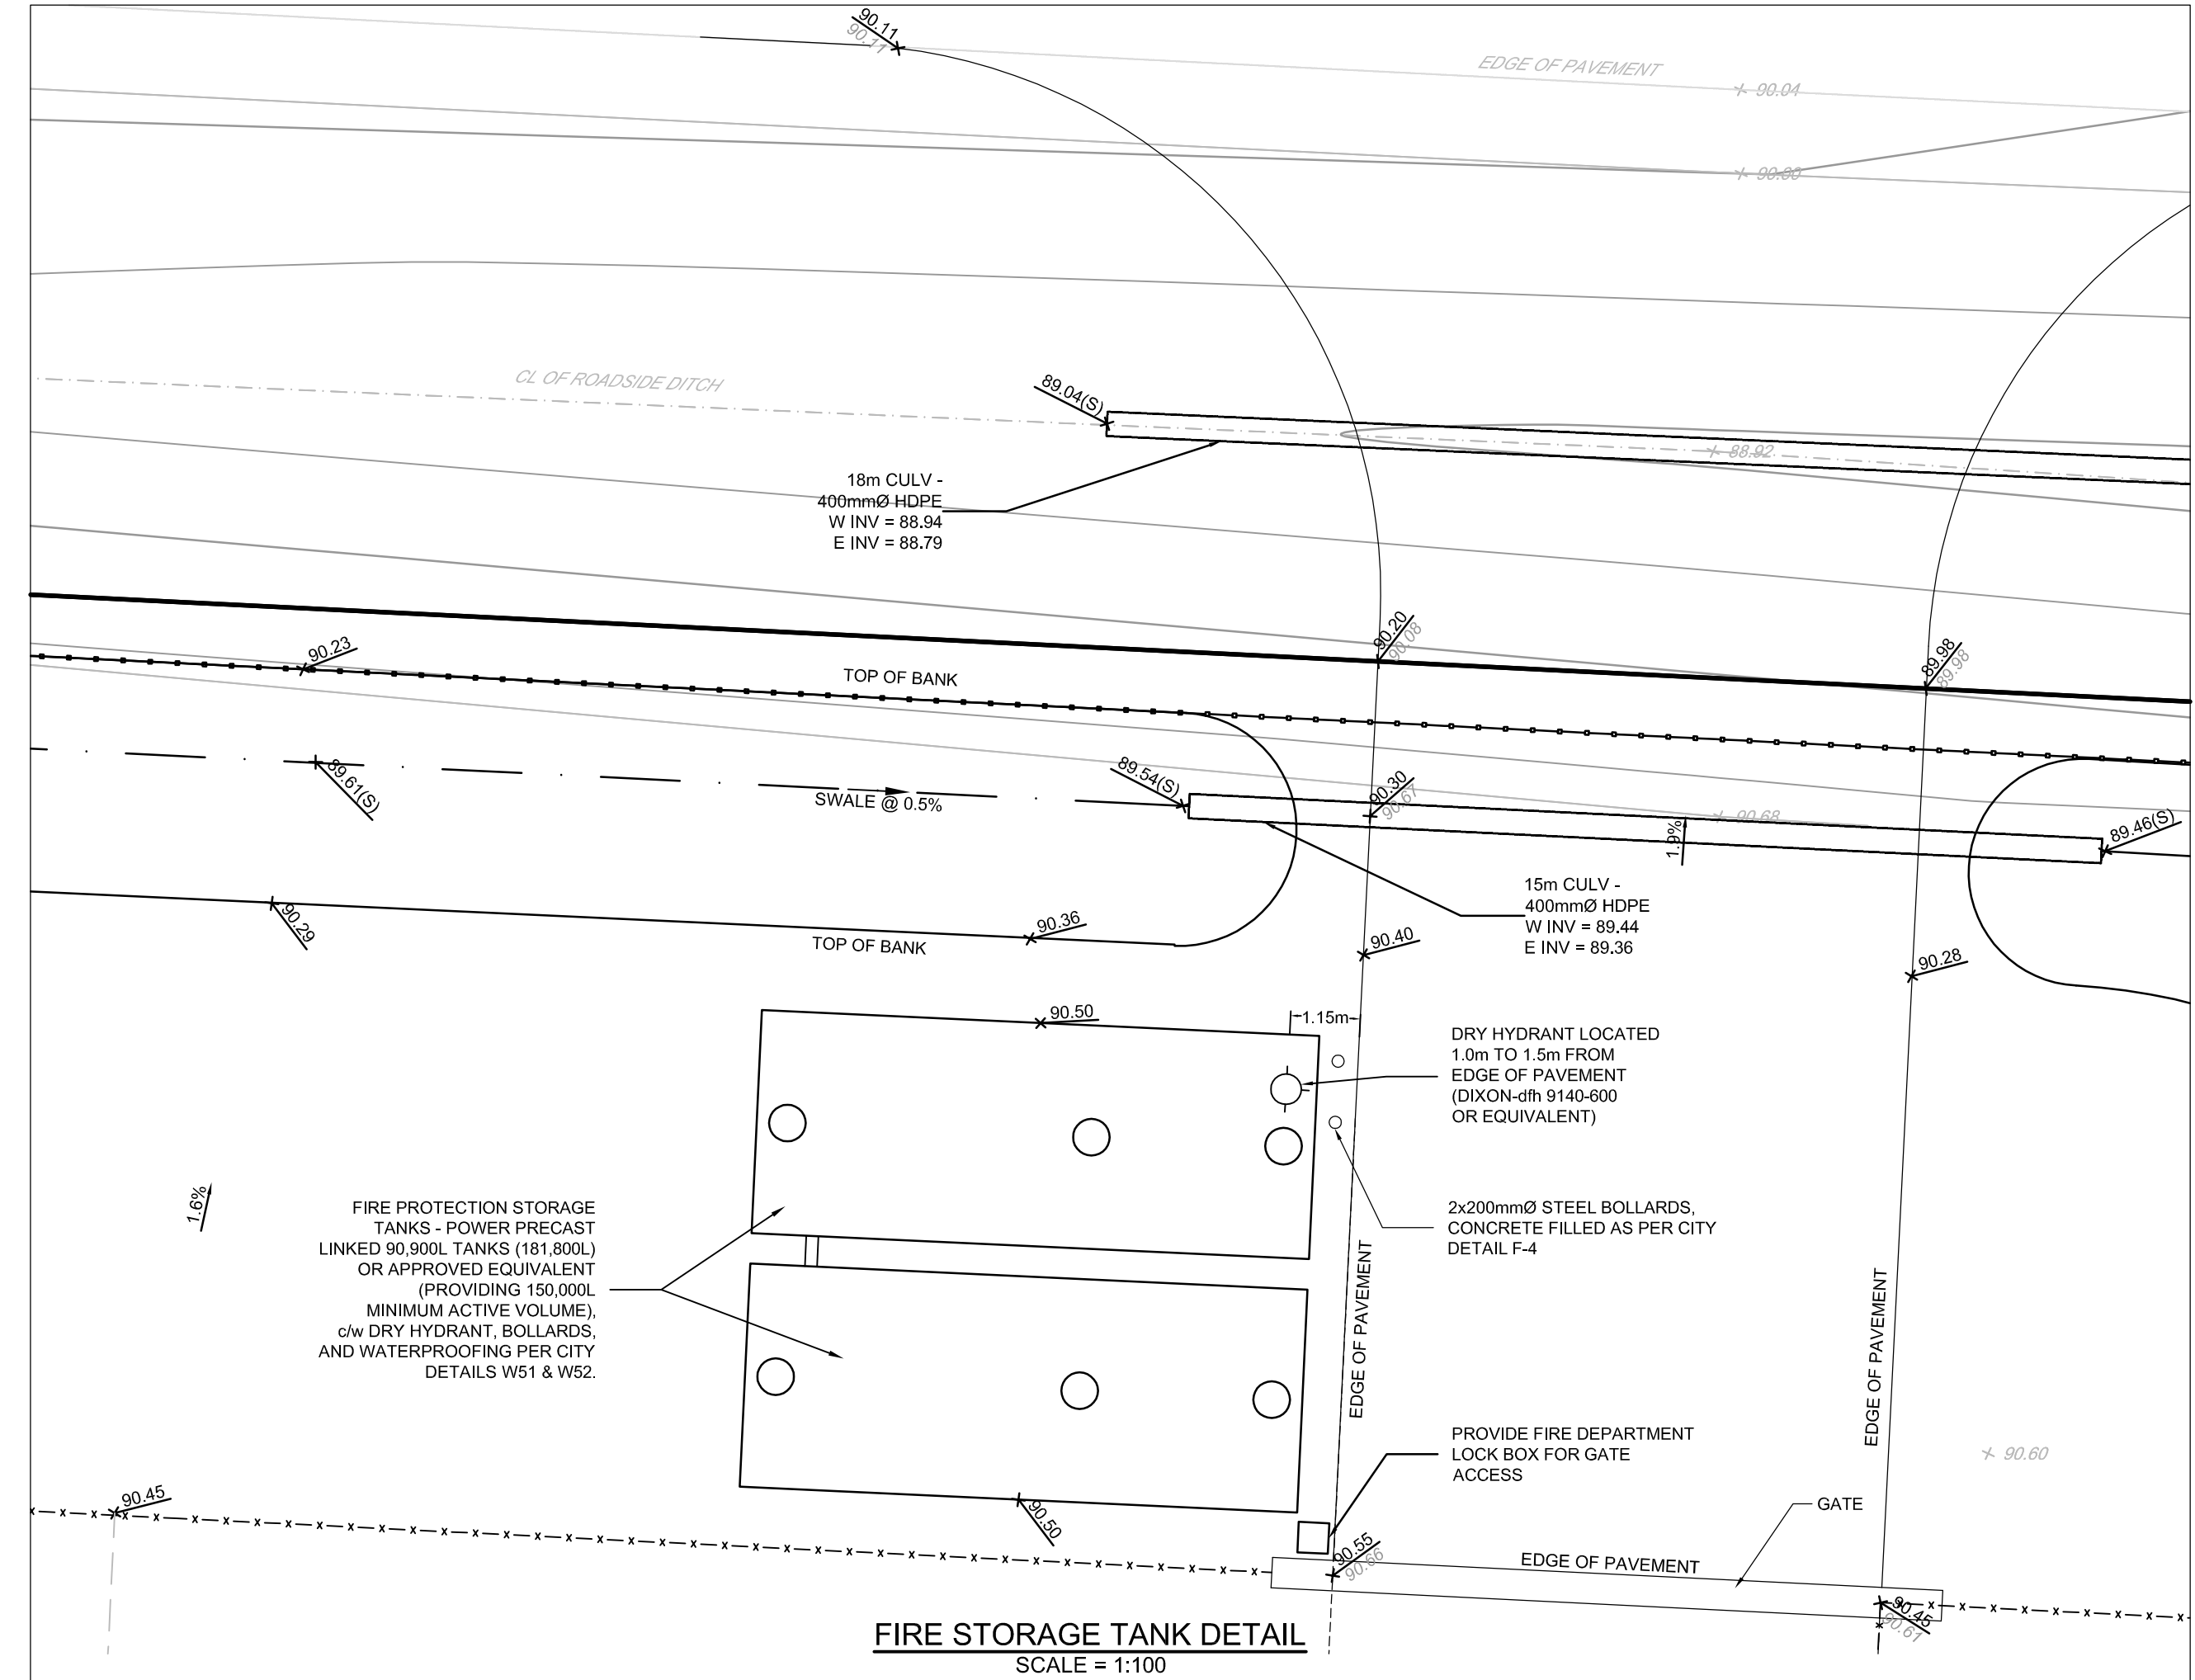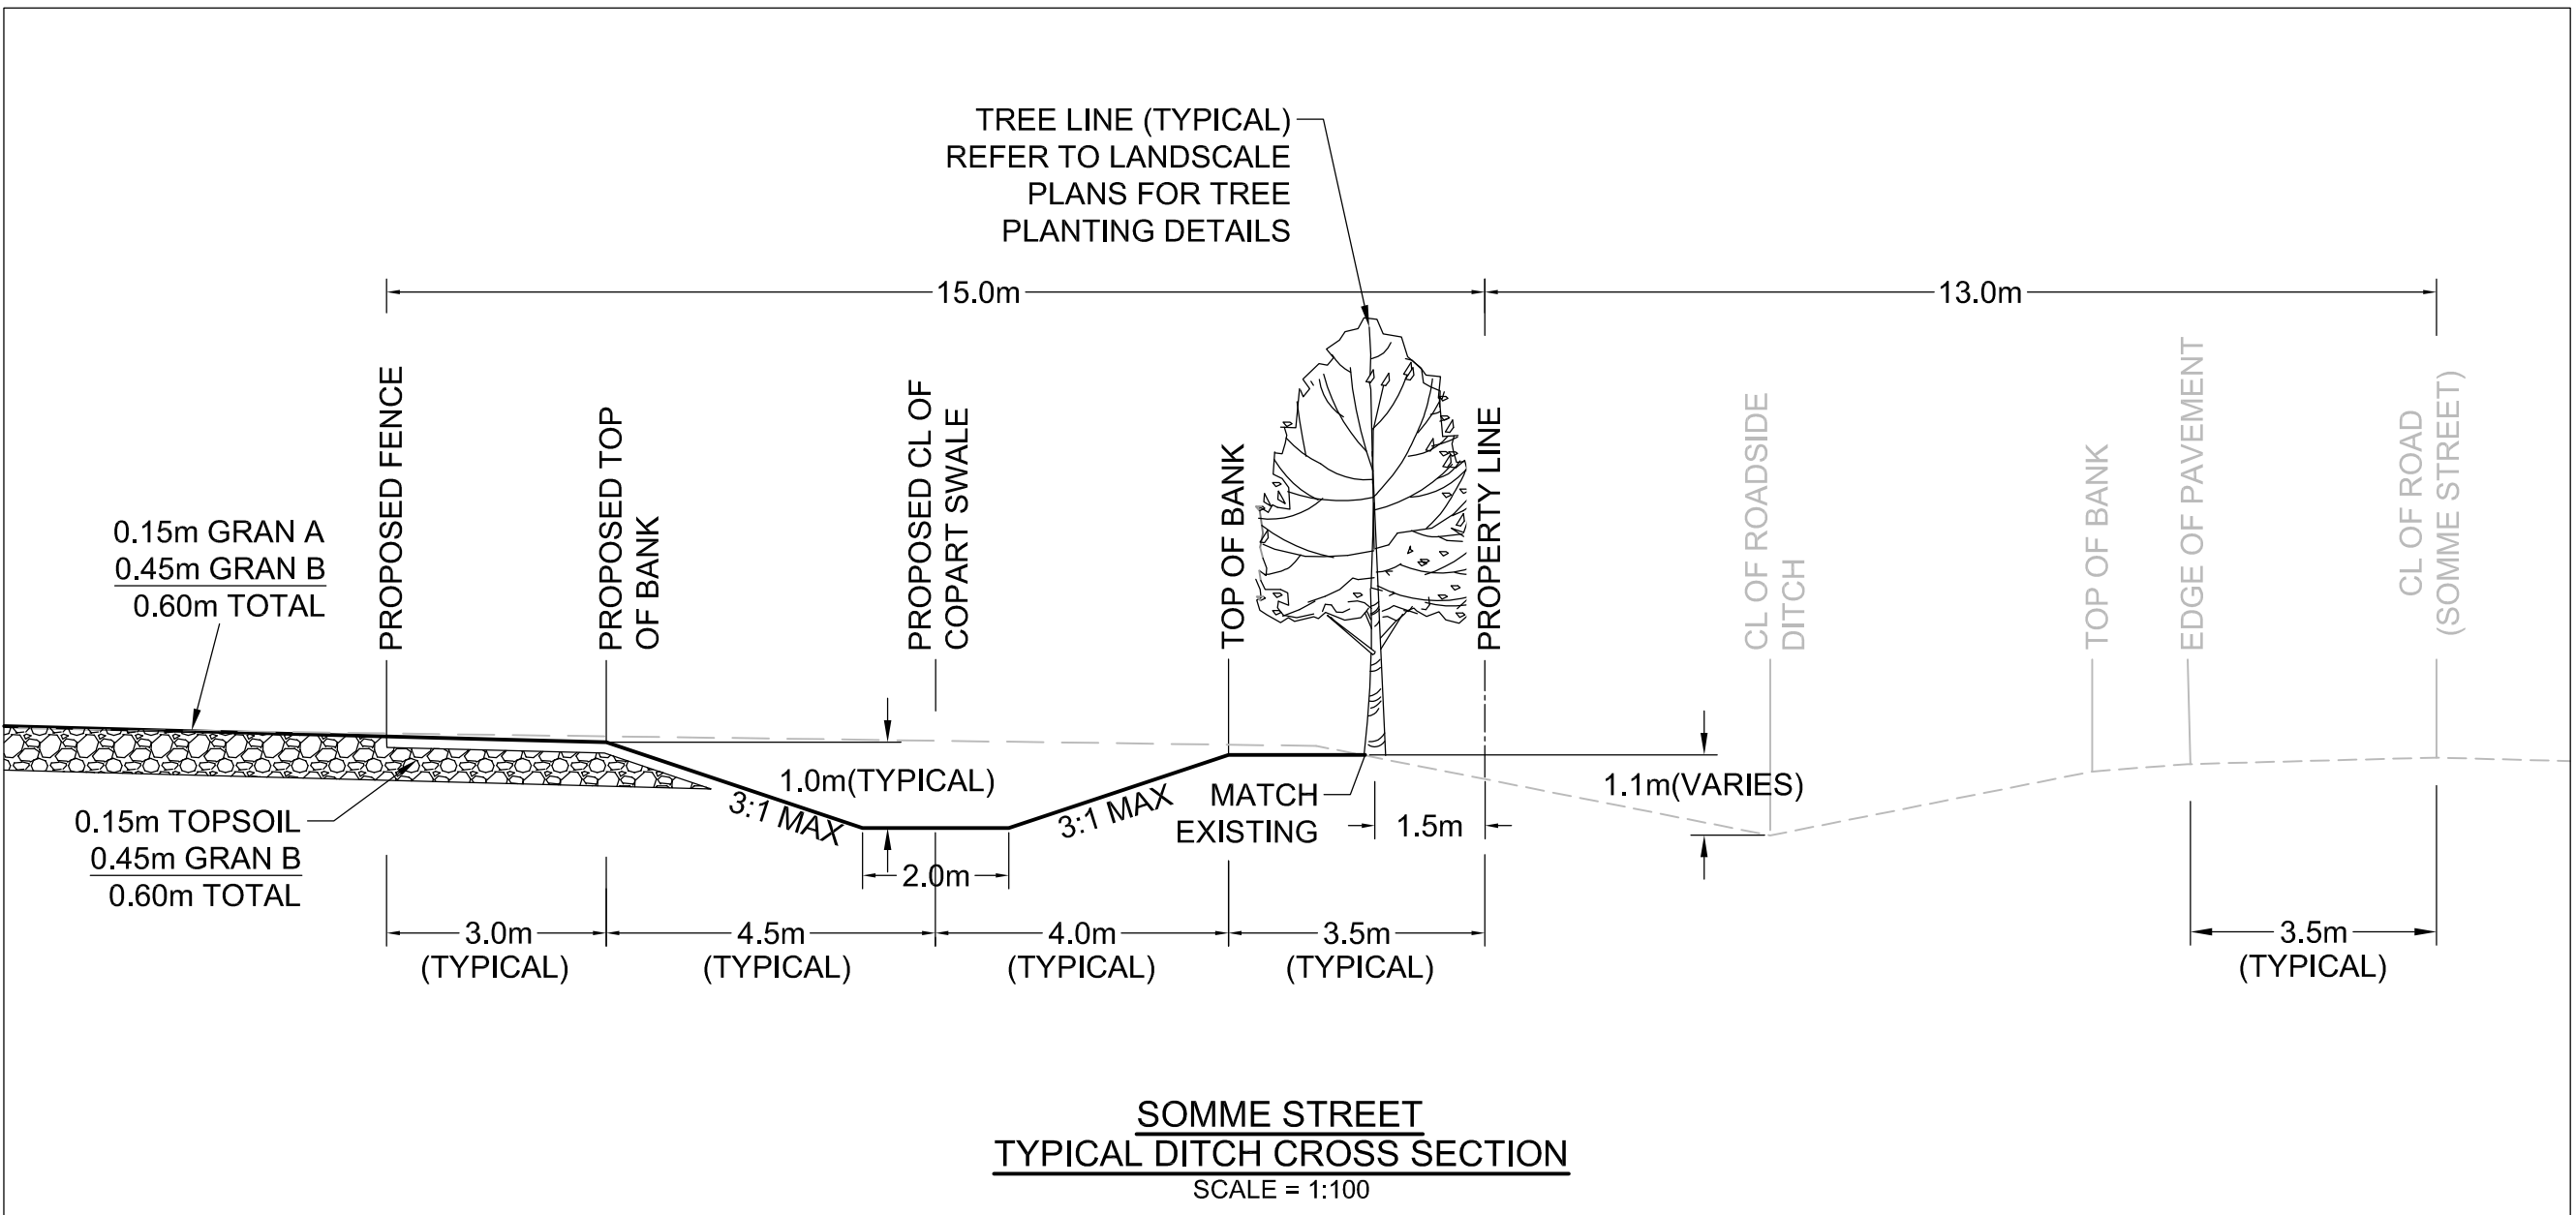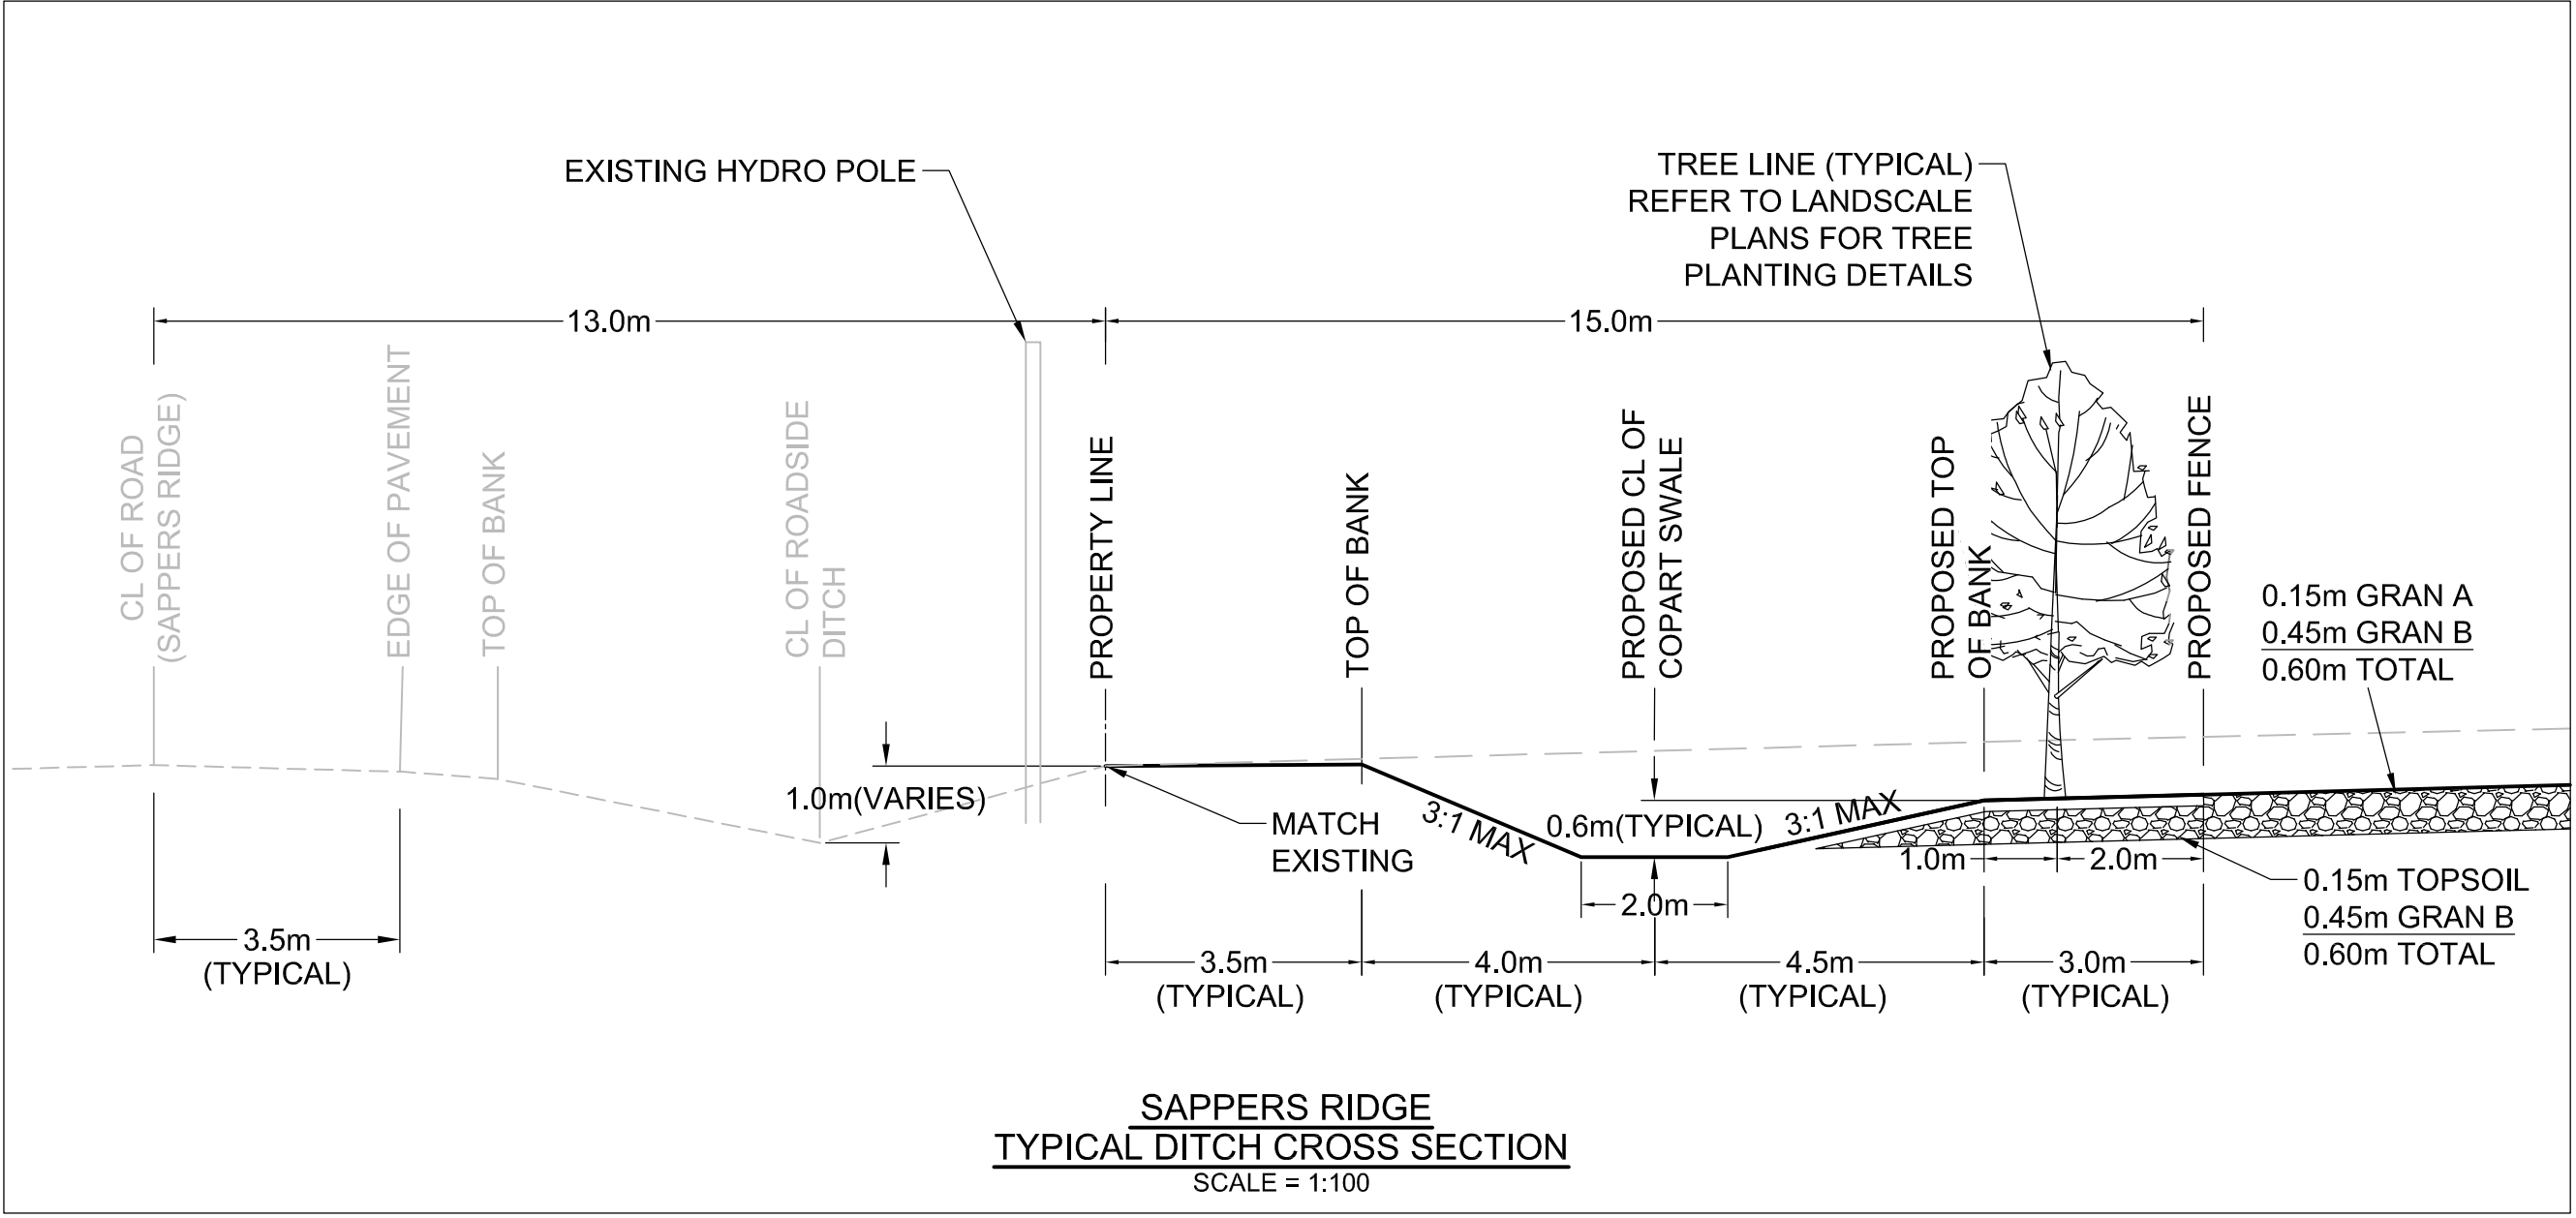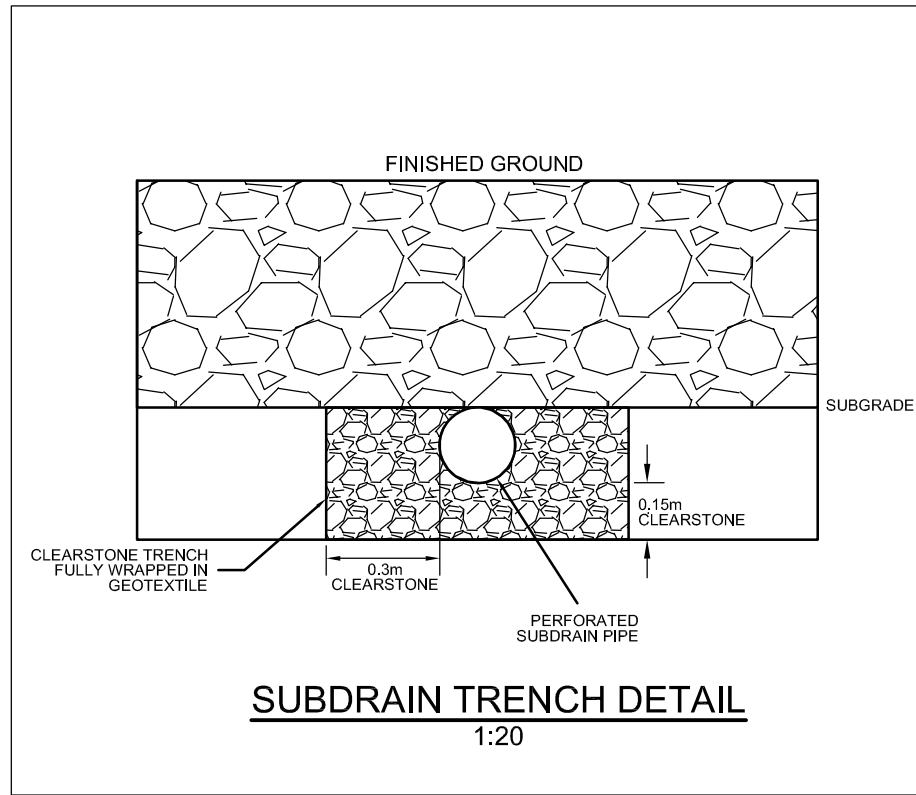

NOTE:
THE POSITION OF ALL POLE LINES, CONDUITS,
WATERMANS, SEWERS AND OTHER
UNDERGROUND AND OVERGROUND UTILITIES AND
STRUCTURES IS NOT NECESSARILY SHOWN ON
THE CONTRACT DRAWINGS, AND WHERE SHOWN,
THE ACCURACY OF THE POSITION OF SUCH
UTILITIES AND STRUCTURES IS NOT GUARANTEED.
BEFORE STARTING WORK, DETERMINE THE EXACT
LOCATION OF ALL SUCH UTILITIES AND
STRUCTURES AND ASSUME ALL LIABILITY FOR
DAMAGE TO THEM.

NOT FOR
CONSTRUCTION

SCALE				DESIGN				FOR REVIEW ONLY				LOCATION			
AS NOTED				AAR				S.M. GORDON				300 SOMME STREET BLOCK 6			
				ARM				K.R. MCADLEY				DRAWING NAME			
				AAR				10014256				NOTES AND DETAILS			
				ARM				May 27, 2020				PLAN			
				SMG											
2. ISSUED FOR REVIEW				MAY 27/20				AAR				PROJECT NO.			
1. ISSUED FOR CLIENT INFORMATION				MAY 20/20				AAR				REV			
No.				REVISION				DATE				REV # 2			
												DRAWING No.			
												119181-ND			