



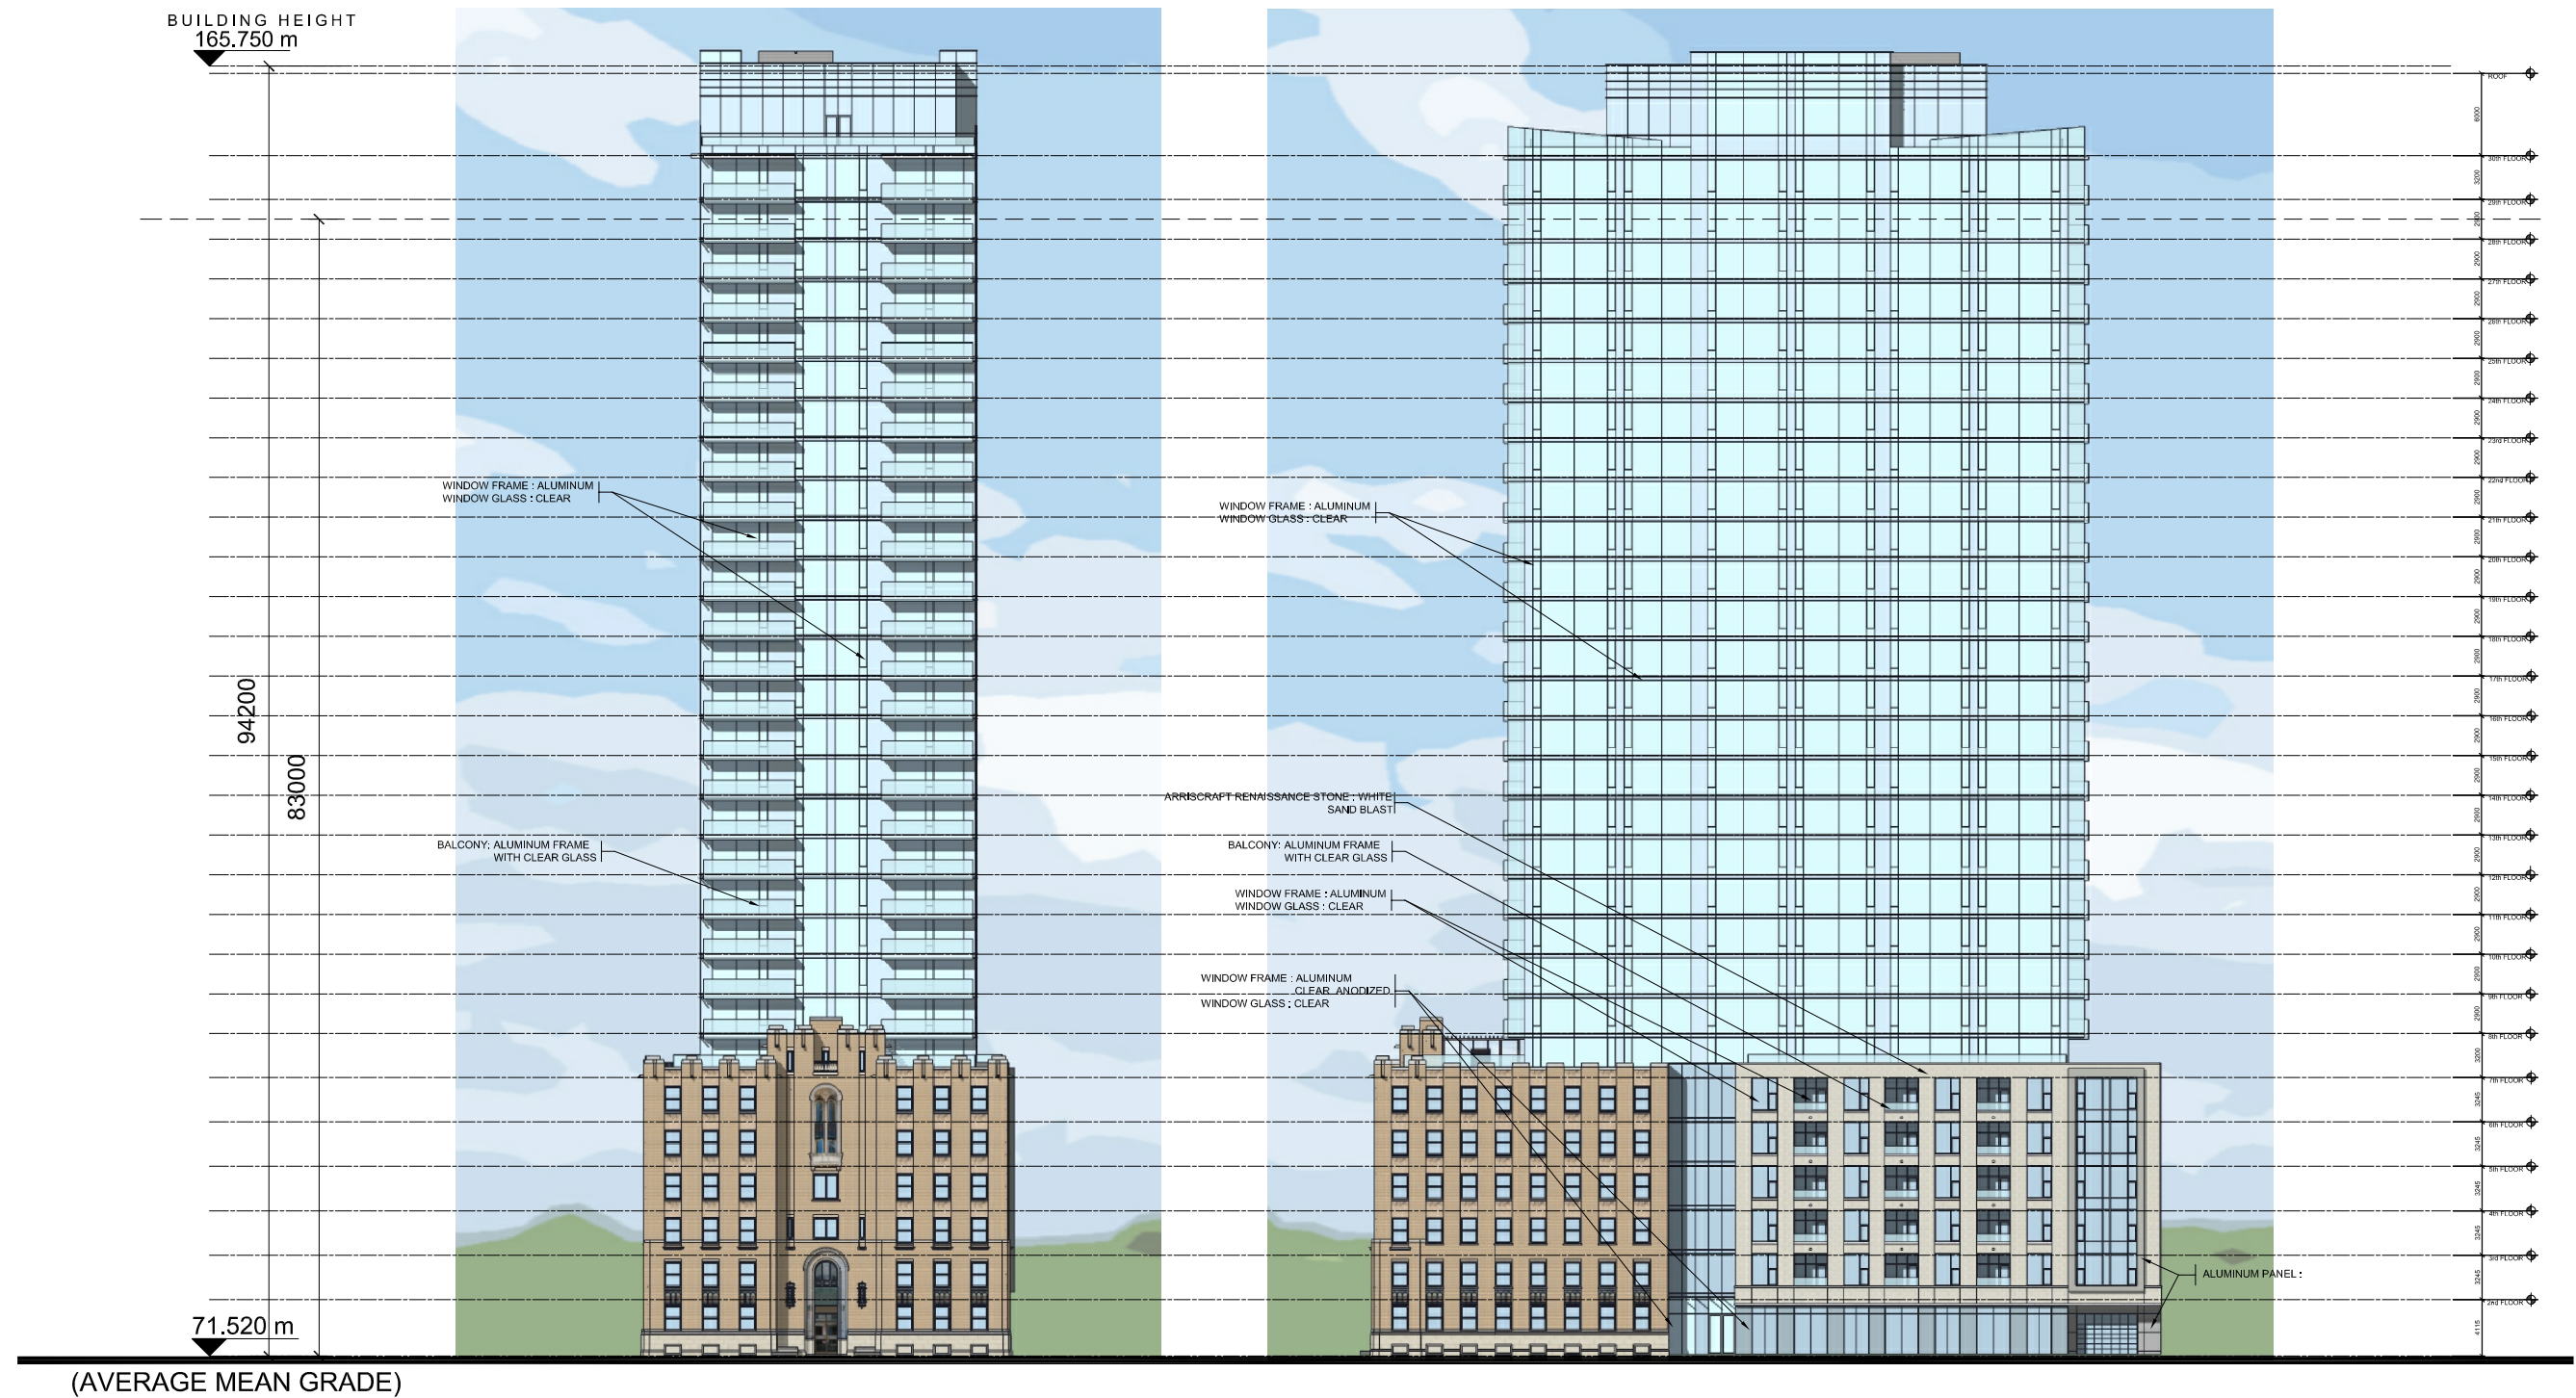

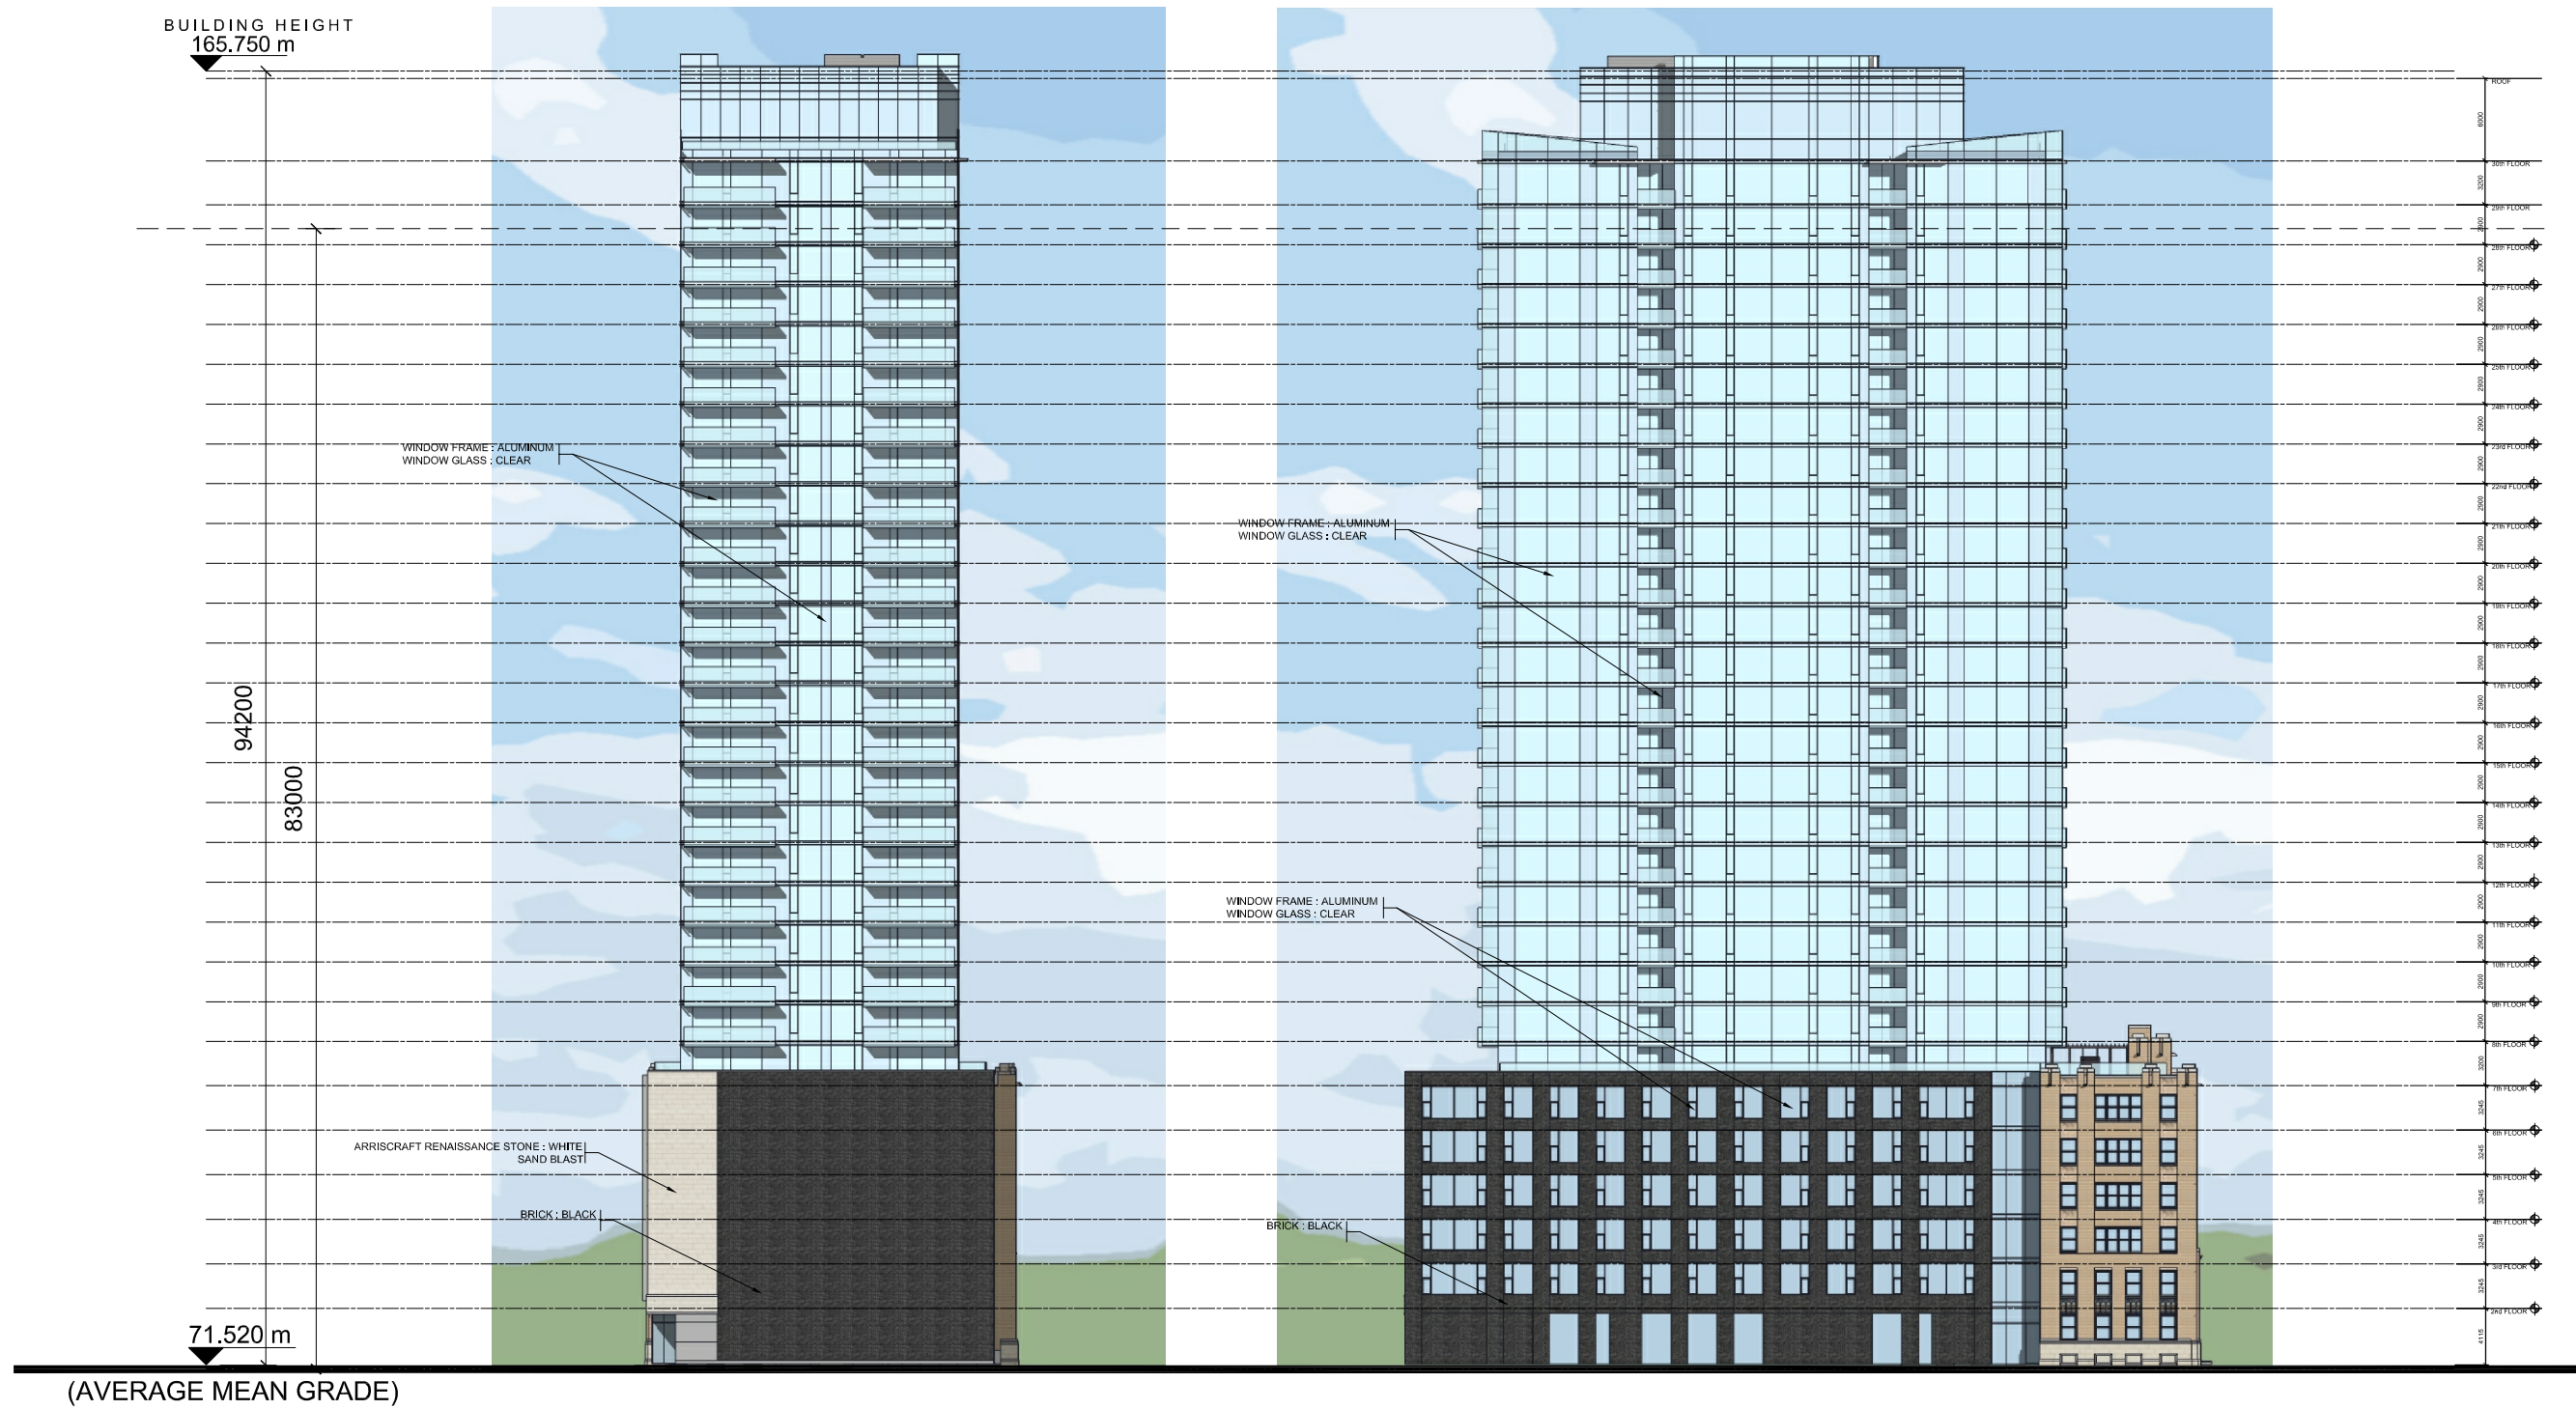

WEST ELEVATION

SOUTH ELEVATION