



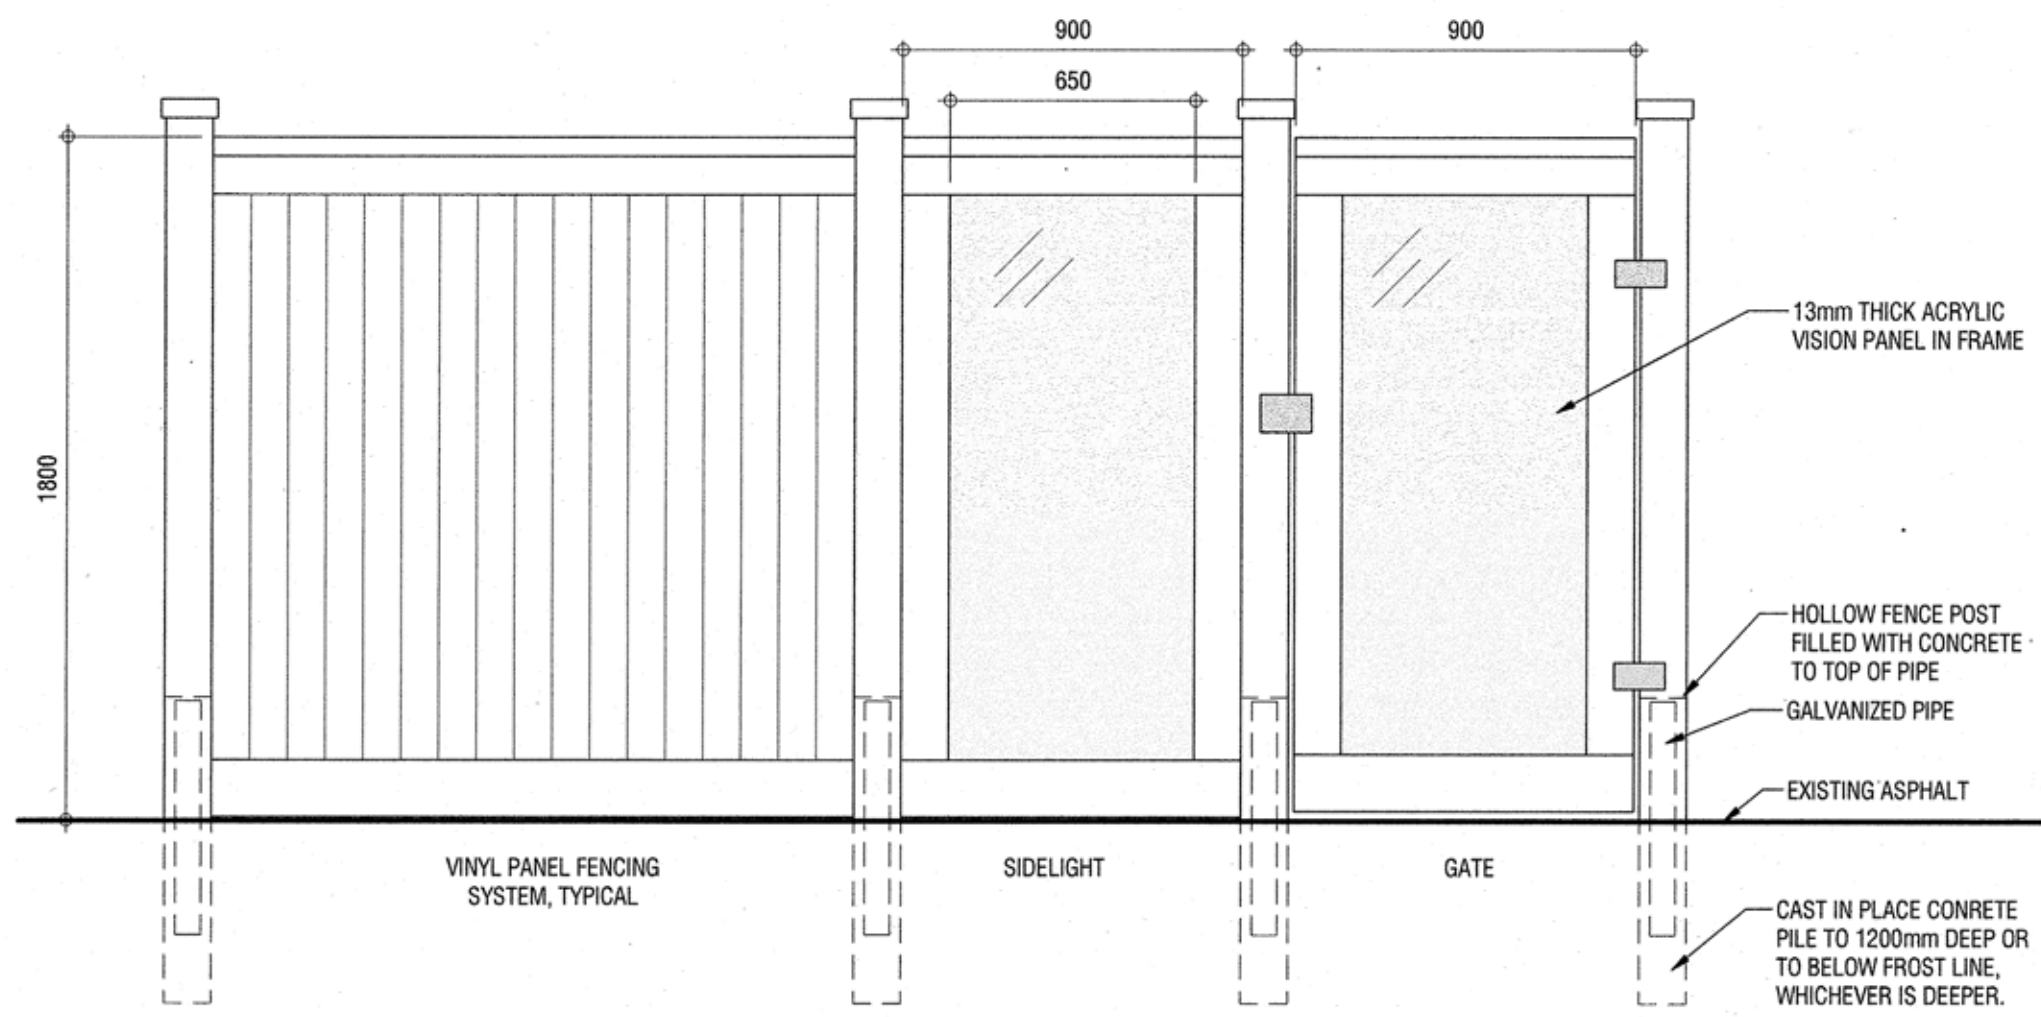


1 Vinyl Fence Elevation
DP1.02 SCALE: 1 : 20

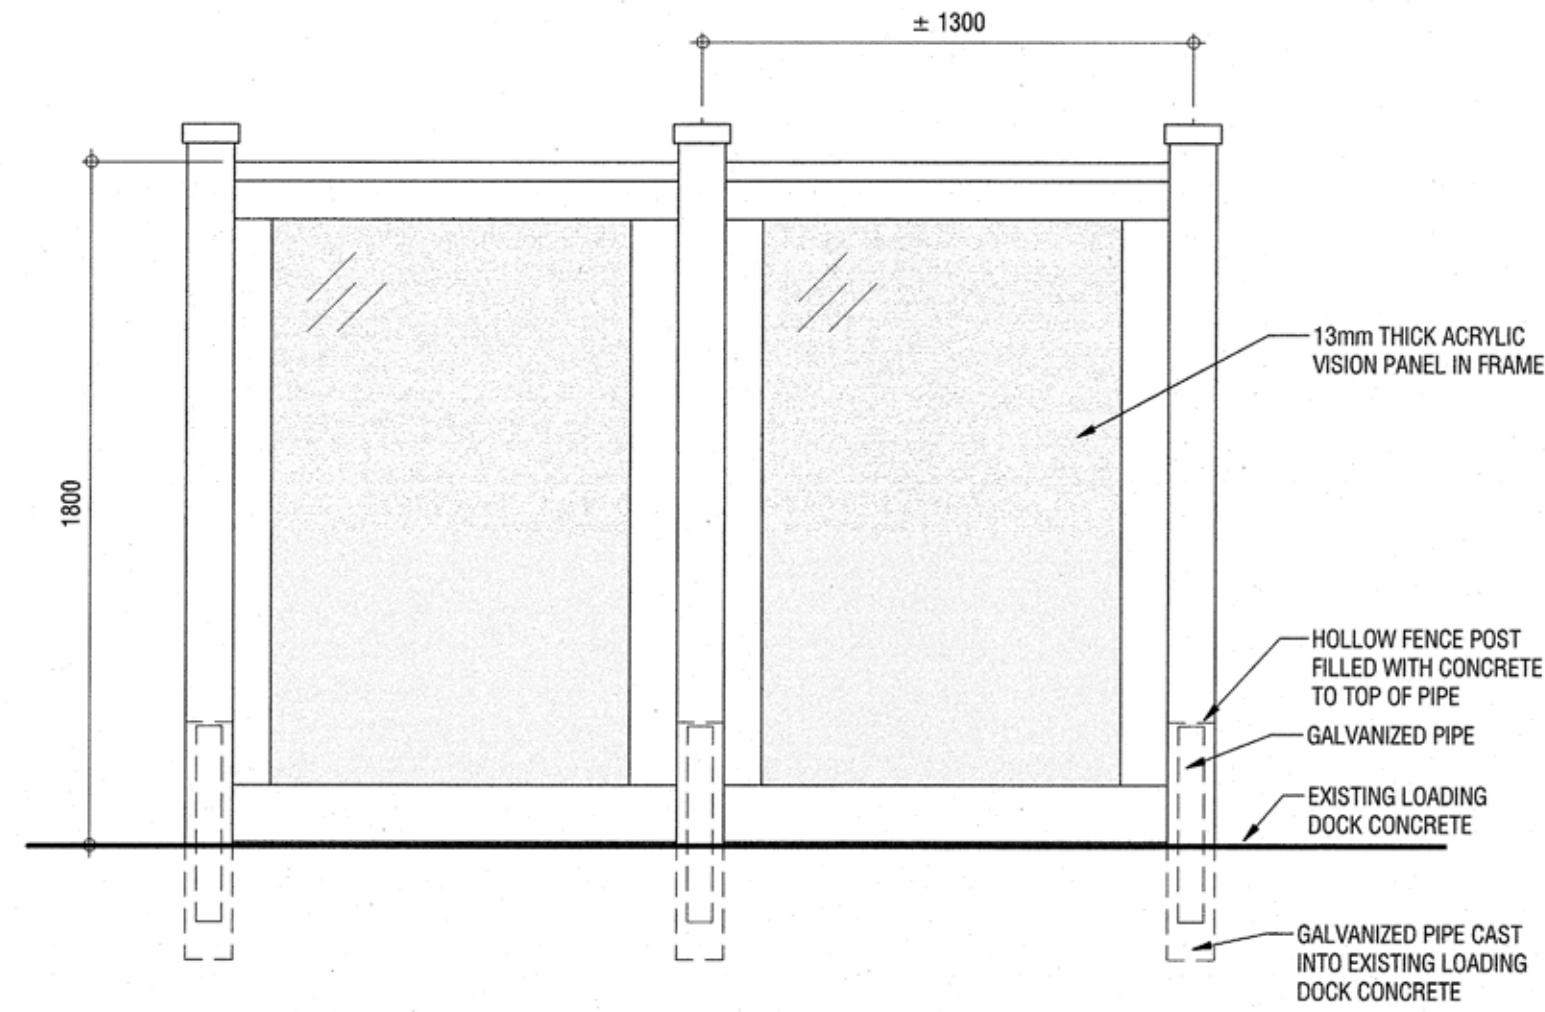


2 Vision Panel Fence Elevation
DP1.02 SCALE: 1 : 20

Colette Gorni
COLETTE GORNI
PLANNER I
PLANNING, INFRASTRUCTURE & ECONOMIC
DEVELOPMENT DEPARTMENT, CITY OF OTTAWA


APPROVED
By Colette Gorni at 3:35 pm, Jun 04, 2020

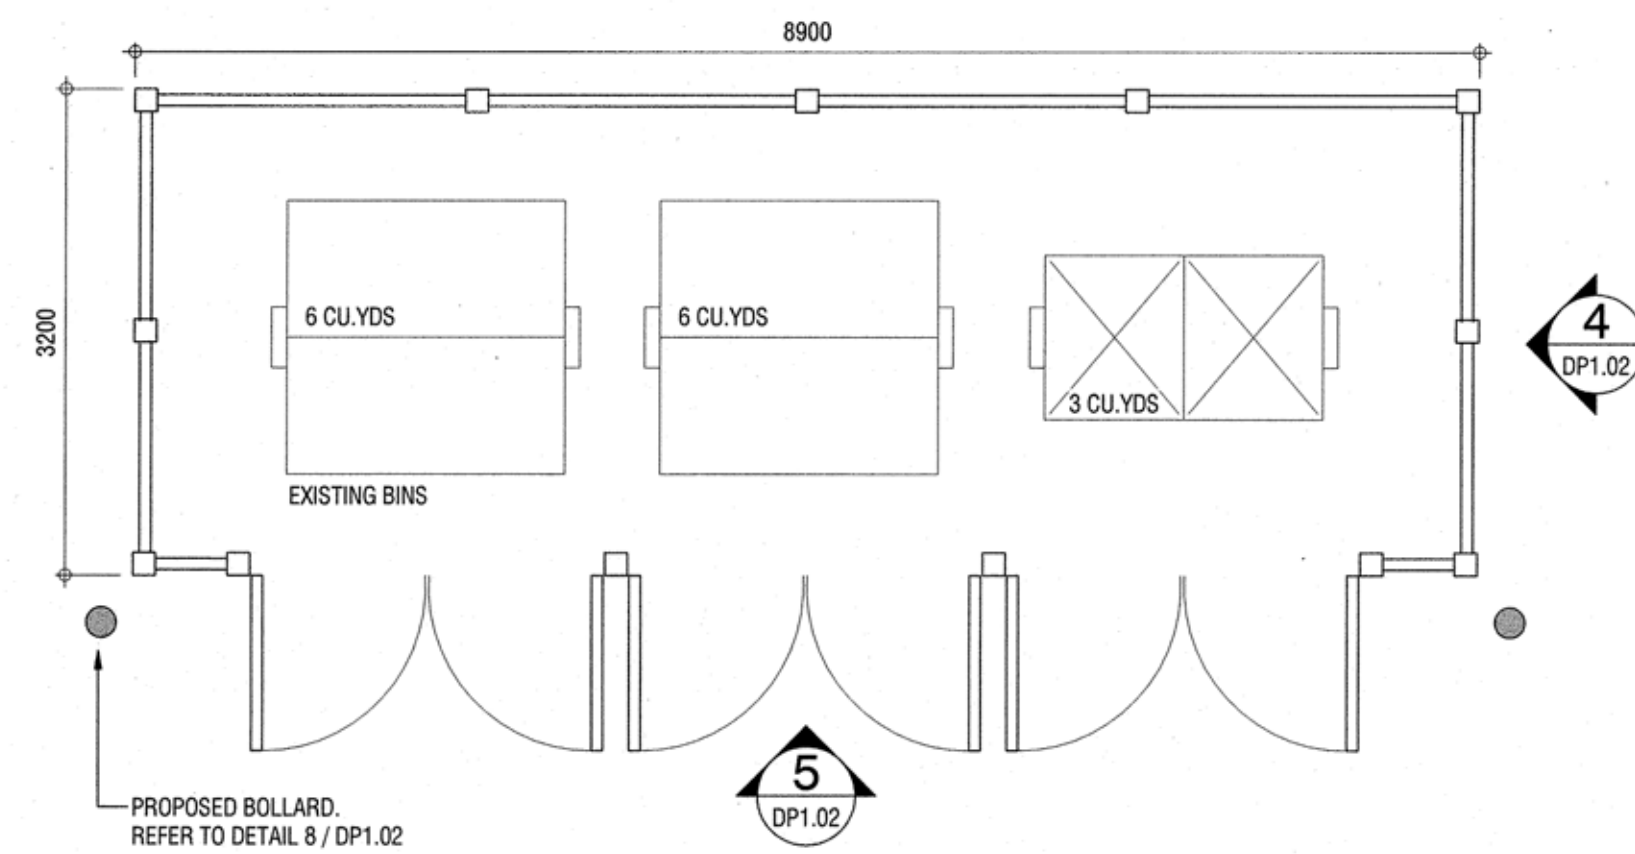

3 Waste & Recycling Enclosure Plan
DP1.02 SCALE: 1 : 50

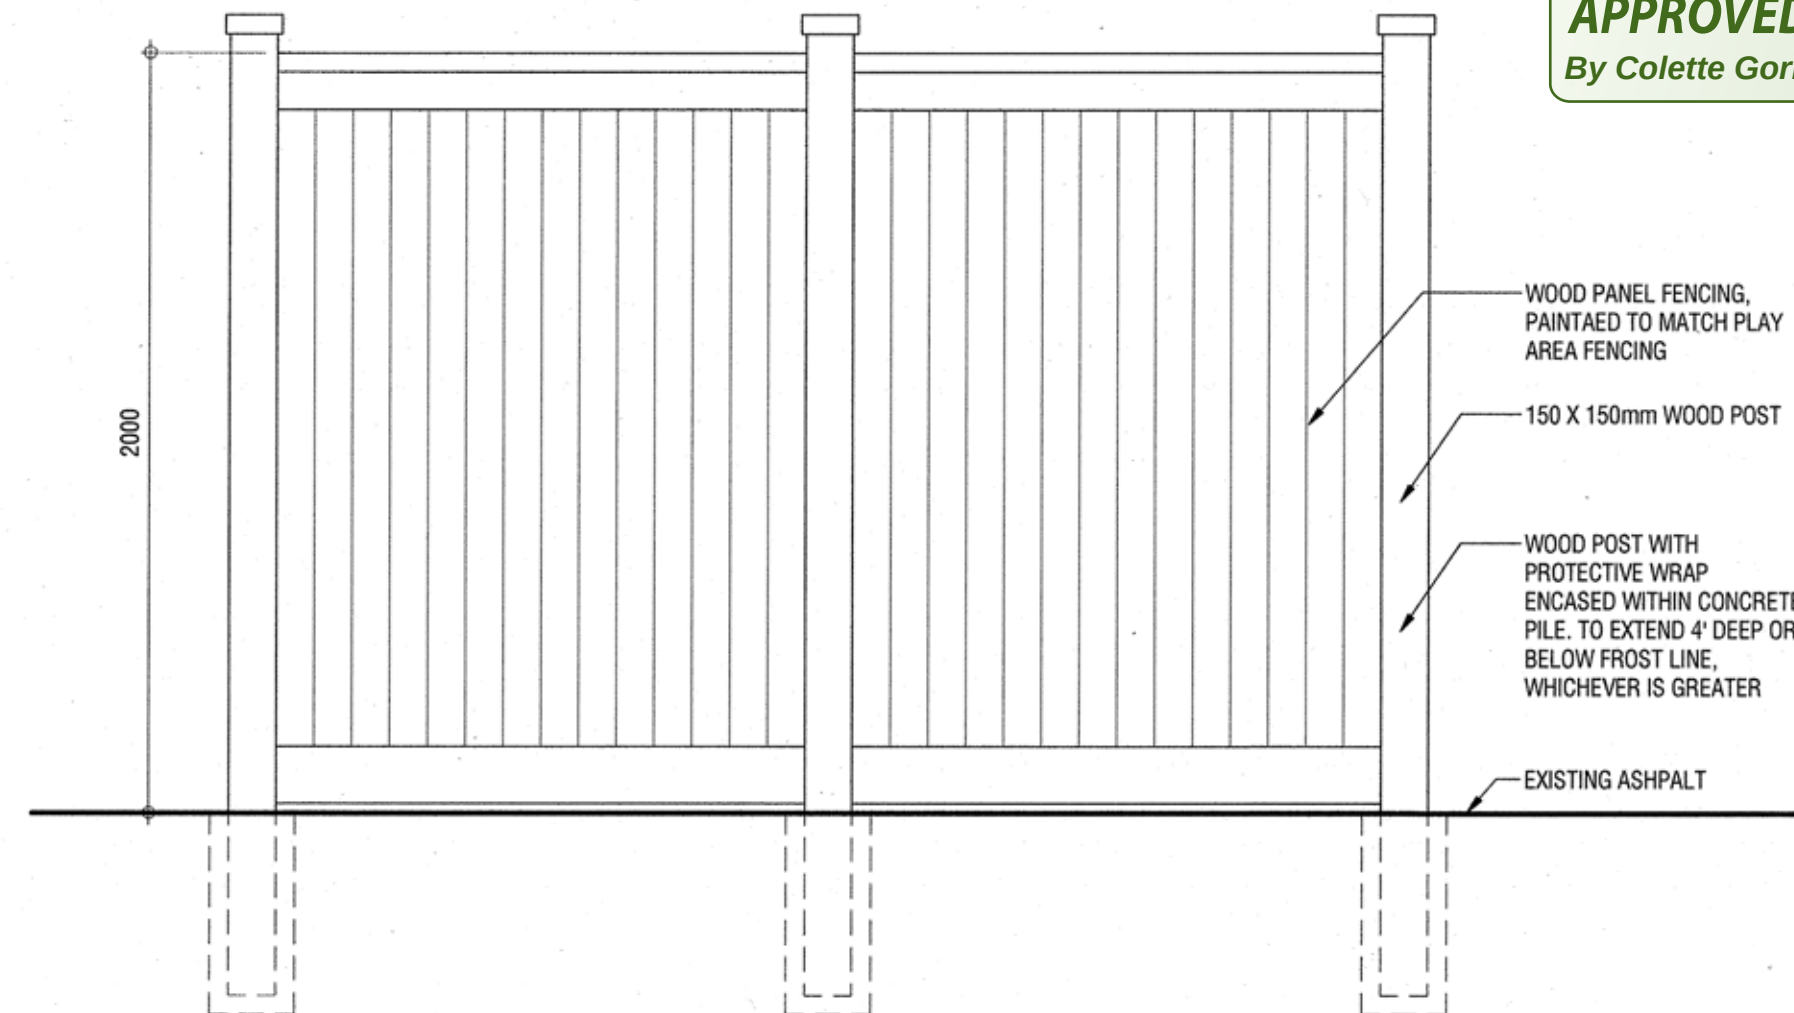

4 Waste Elevation
DP1.02 SCALE: 1 : 20

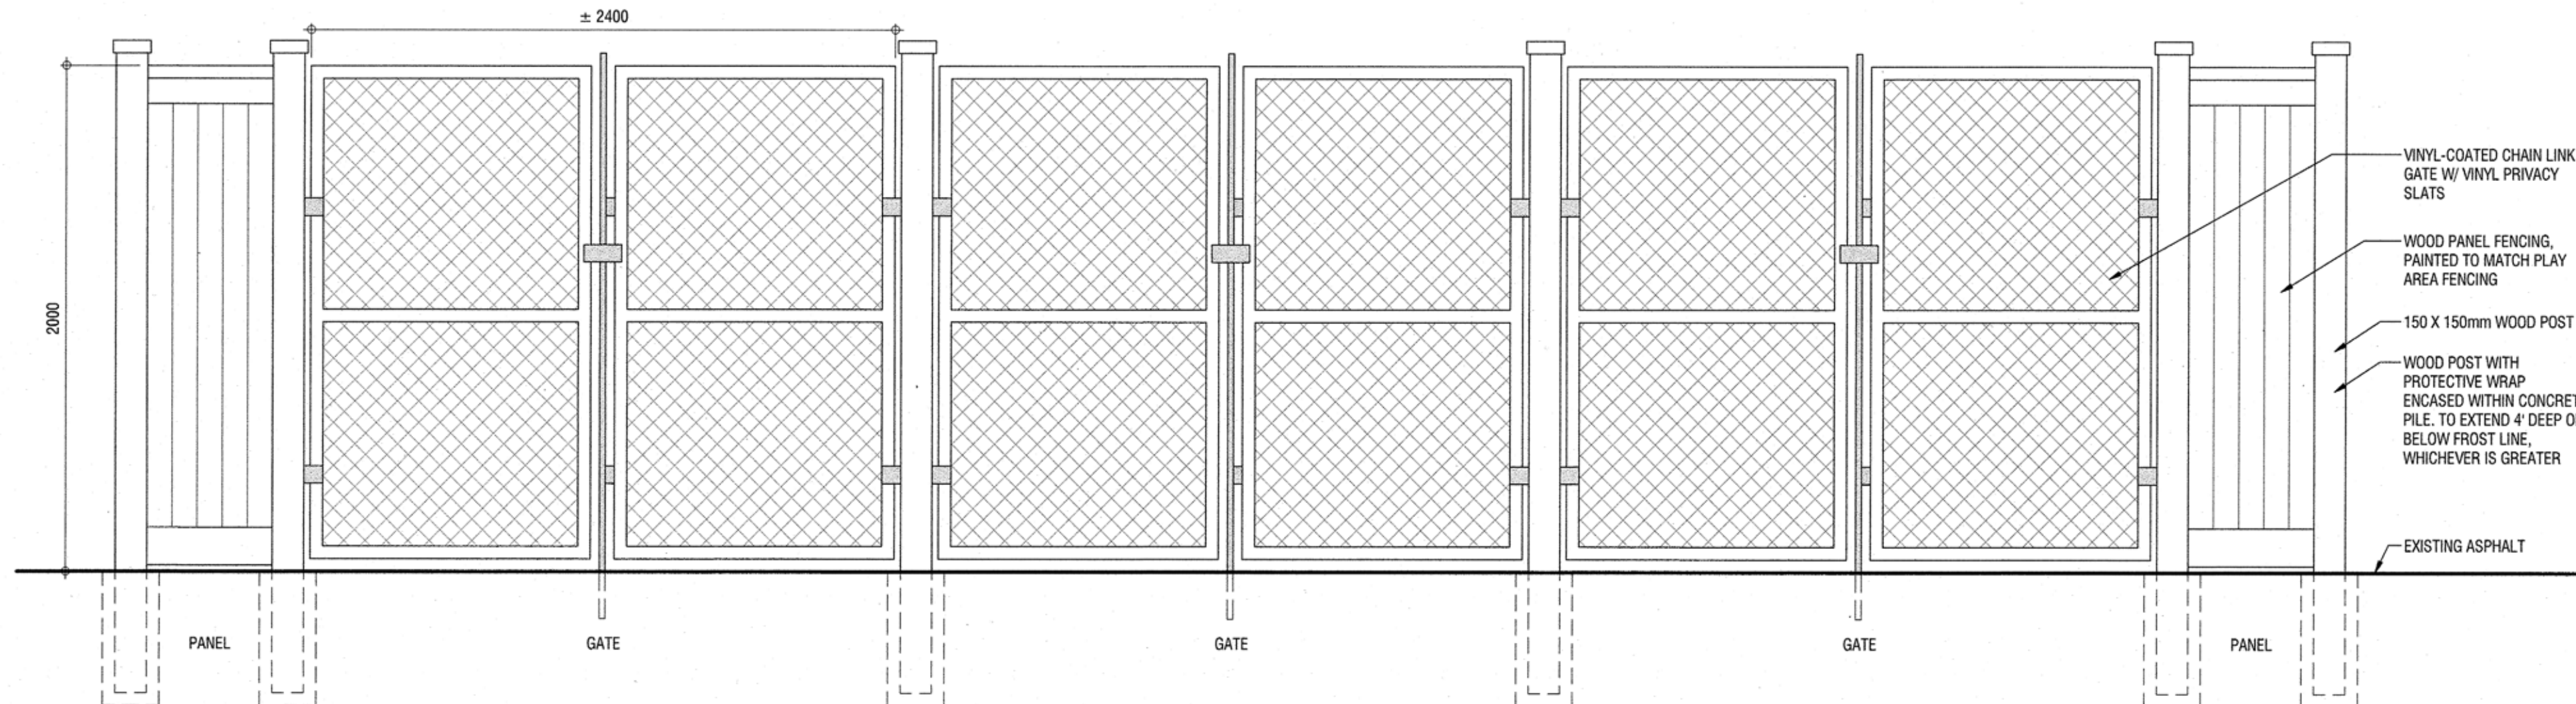


5 Waste Gates Elevation
DP1.02 SCALE: 1 : 20




VINYL COATED CHAIN LINK
FENCE
TO BE INSTALLED AS PER
MANUFACTURERS
SPECIFICATIONS.

6 1.2m Chain Link Fence
DP1.02 SCALE: NTS

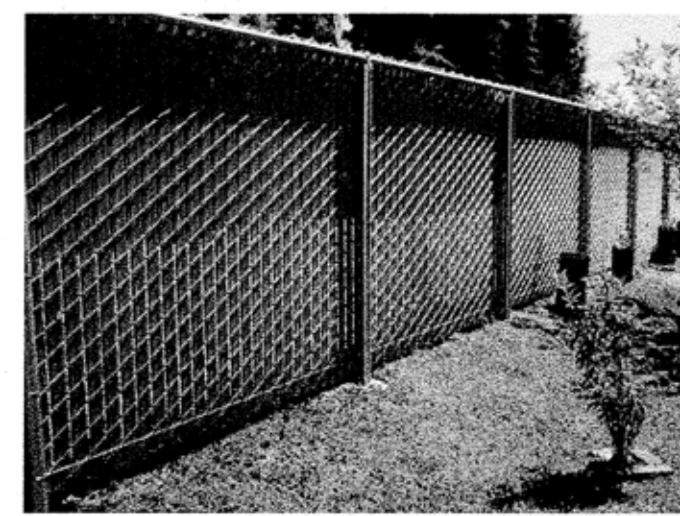


VINYL COATED CHAIN LINK
FENCE WITH PRIVACY SLATS
TO BE INSTALLED AS PER
MANUFACTURERS
SPECIFICATIONS.

7 1.8m Chain Link Fence w/ Vinyl Slats
DP1.02 SCALE: NTS

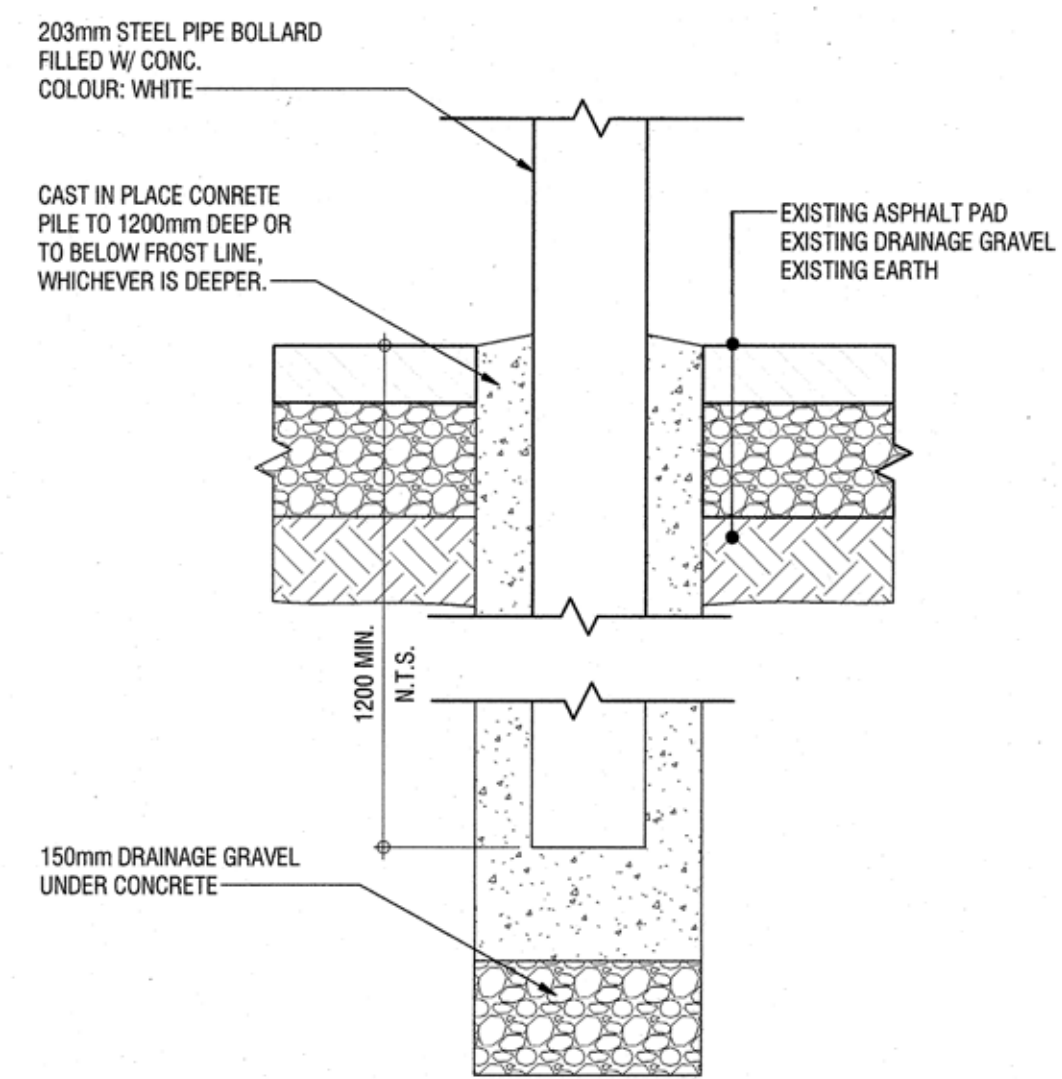

8 Typical Bollard Detail
DP1.02 SCALE: 1 : 10

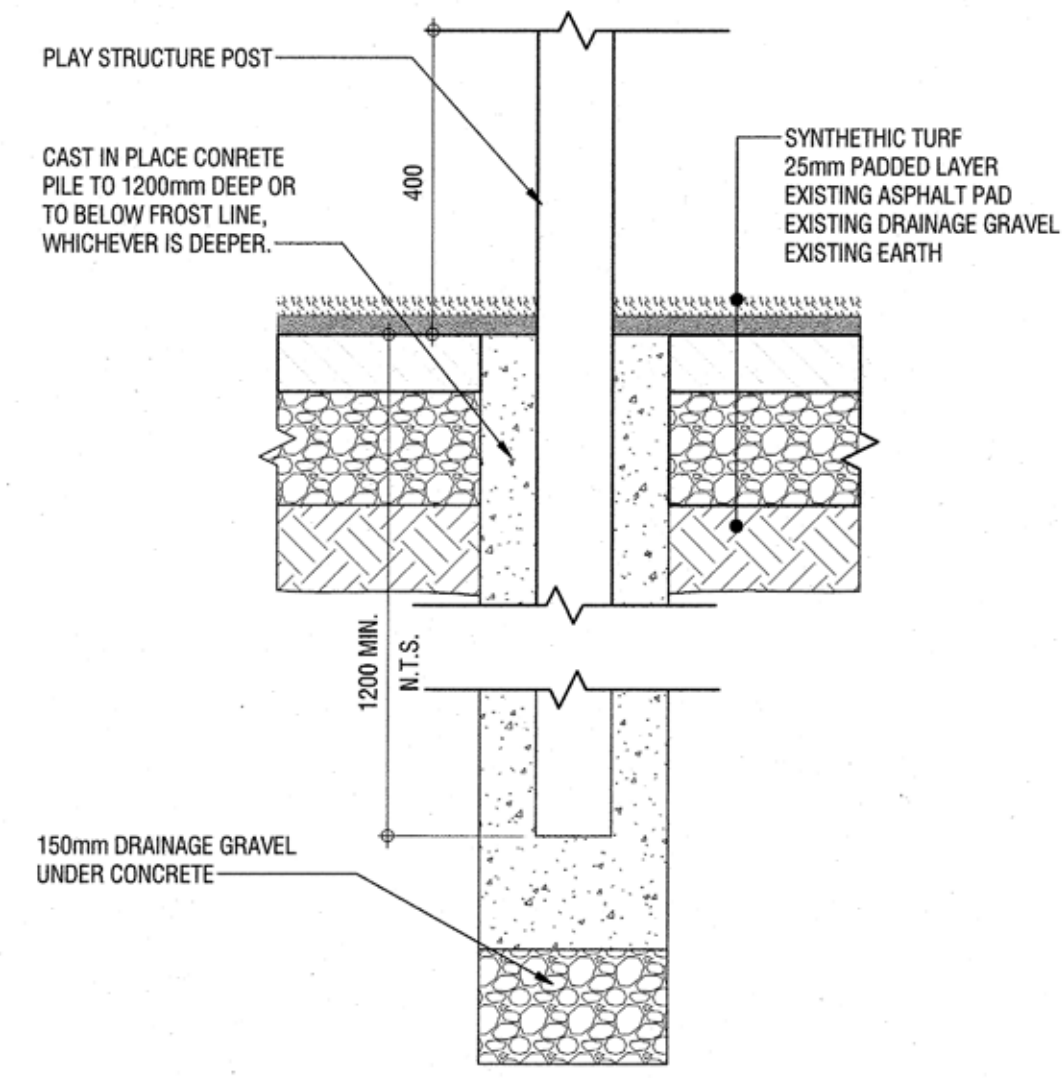

9 Typical Structure Support Detail
DP1.02 SCALE: 1 : 10



Suite 900, 110 - 12th Avenue SW
Calgary, AB, Canada T2H 0G7
T 403.670.7000
www.s2architecture.com

SITE DETAILS

KANATA BRIGHTPATH DAYCARE

90 MAPLE GROVE ROAD, KANATA, ONTARIO
BRIGHTPATH

219068



**NOT FOR
CONSTRUCTION**

This drawing supercedes previous issues. Do not scale these drawings.
Verify all dimensions, elevations and datums, and report any discrepancies to the Architect prior to construction. Dimensions are taken to face of exterior sheathing, face of concrete block, face of stud for interior partitions, and centreline of demising walls, unless noted otherwise on the drawing.
All drawings remain the property of the Architect. These drawings are Copyright 2019, S2 Architecture. These drawings may not be reproduced without the permission of the Architect.

REVISION	DATE
5 SPC RESPONSE	03.06.2020
6 SPC RESPONSE	04.20.2020

SCALE As indicated
DATE 4/16/2020 7:01:13 PM
DRAWN BY MC/MD
CHECKED BY FA

DRAWING NO.
DP1.02