
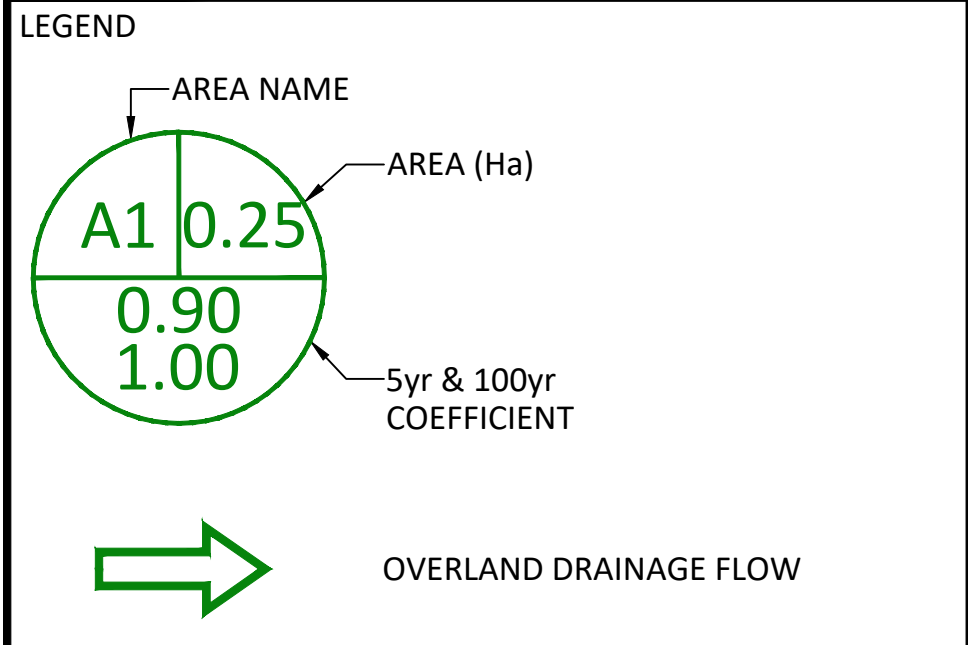



SAIDE SAYAH
 MANAGER, CENTRAL BRANCH
 PLANNING, INFRASTRUCTURE & ECONOMIC
 DEVELOPMENT DEPARTMENT, CITY OF OTTAWA


APPROVED
 By Saide Sayah at 1:49 pm, Jun 10, 2020

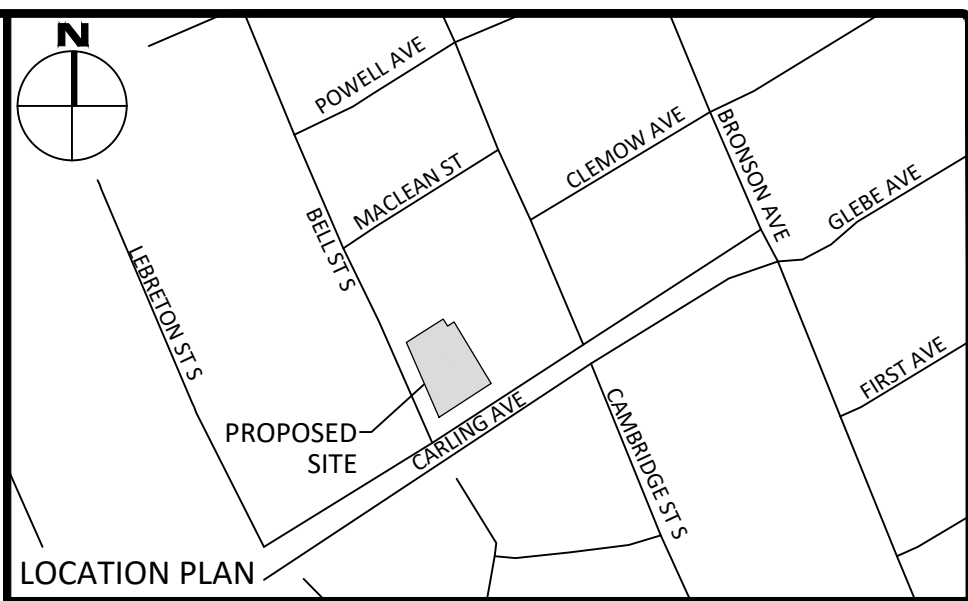


FOR REVIEW ONLY
 NOT FOR CONSTRUCTION

No.	Revisions	Date
4	UPDATED AS PER CITY COMMENTS	FEB. 20, 2020
3	UPDATED AS PER CITY COMMENTS	JAN. 22, 2020
2	UPDATED AS PER CITY COMMENTS	NOV 01, 2019
1	ISSUED FOR SITEPLAN CONTROL	AUG. 15, 2019

Check and verify all dimensions before proceeding with the work. Do not scale drawings.

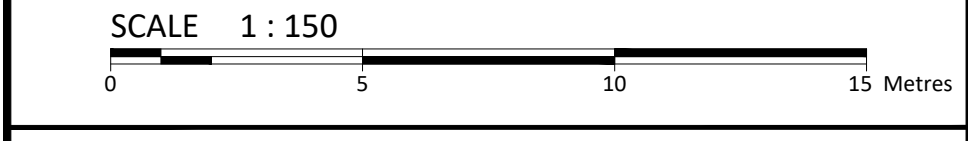

McINTOSH PERRY
 115 Walgreen Road, RR3, Carp, ON K0A 1L0
 Tel: 613-836-2184 Fax: 613-836-3742
 www.mcintoshperry.com

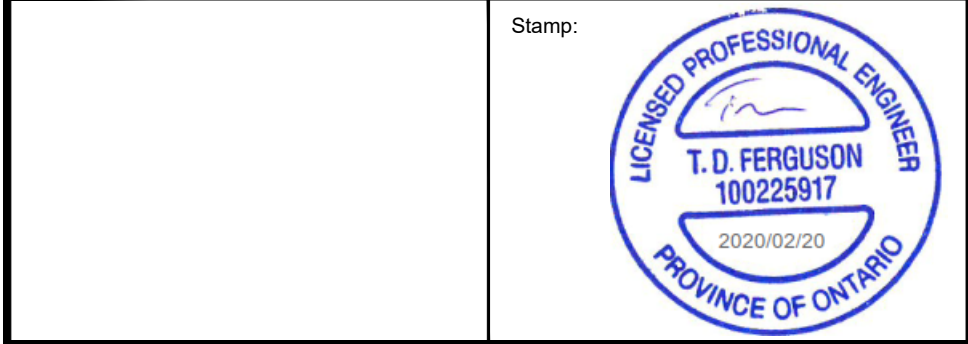

Client:
JOHN HOWARD SOCIETY c/o PBC DEVELOPMENT AND CONSTRUCTION MANAGEMENT GROUP INC.
 485 BANK STREET, SUITE 205
 OTTAWA, ON K2P 1Z2

Project:
NEW MIXED USE OFFICE & APARTMENT BUILDING
 289 CARLING AVENUE
 OTTAWA, ON K1S 4K5

Drawing Title:
PRE-DEVELOPMENT DRAINAGE AREA PLAN

Scale: 1:150	Project Number: CP-19-0007
Drawn By: N.B.V.	Checked By: T.D.F.
Designed By: N.B.V.	Drawing Number: PRE

D07-12--19-0147