
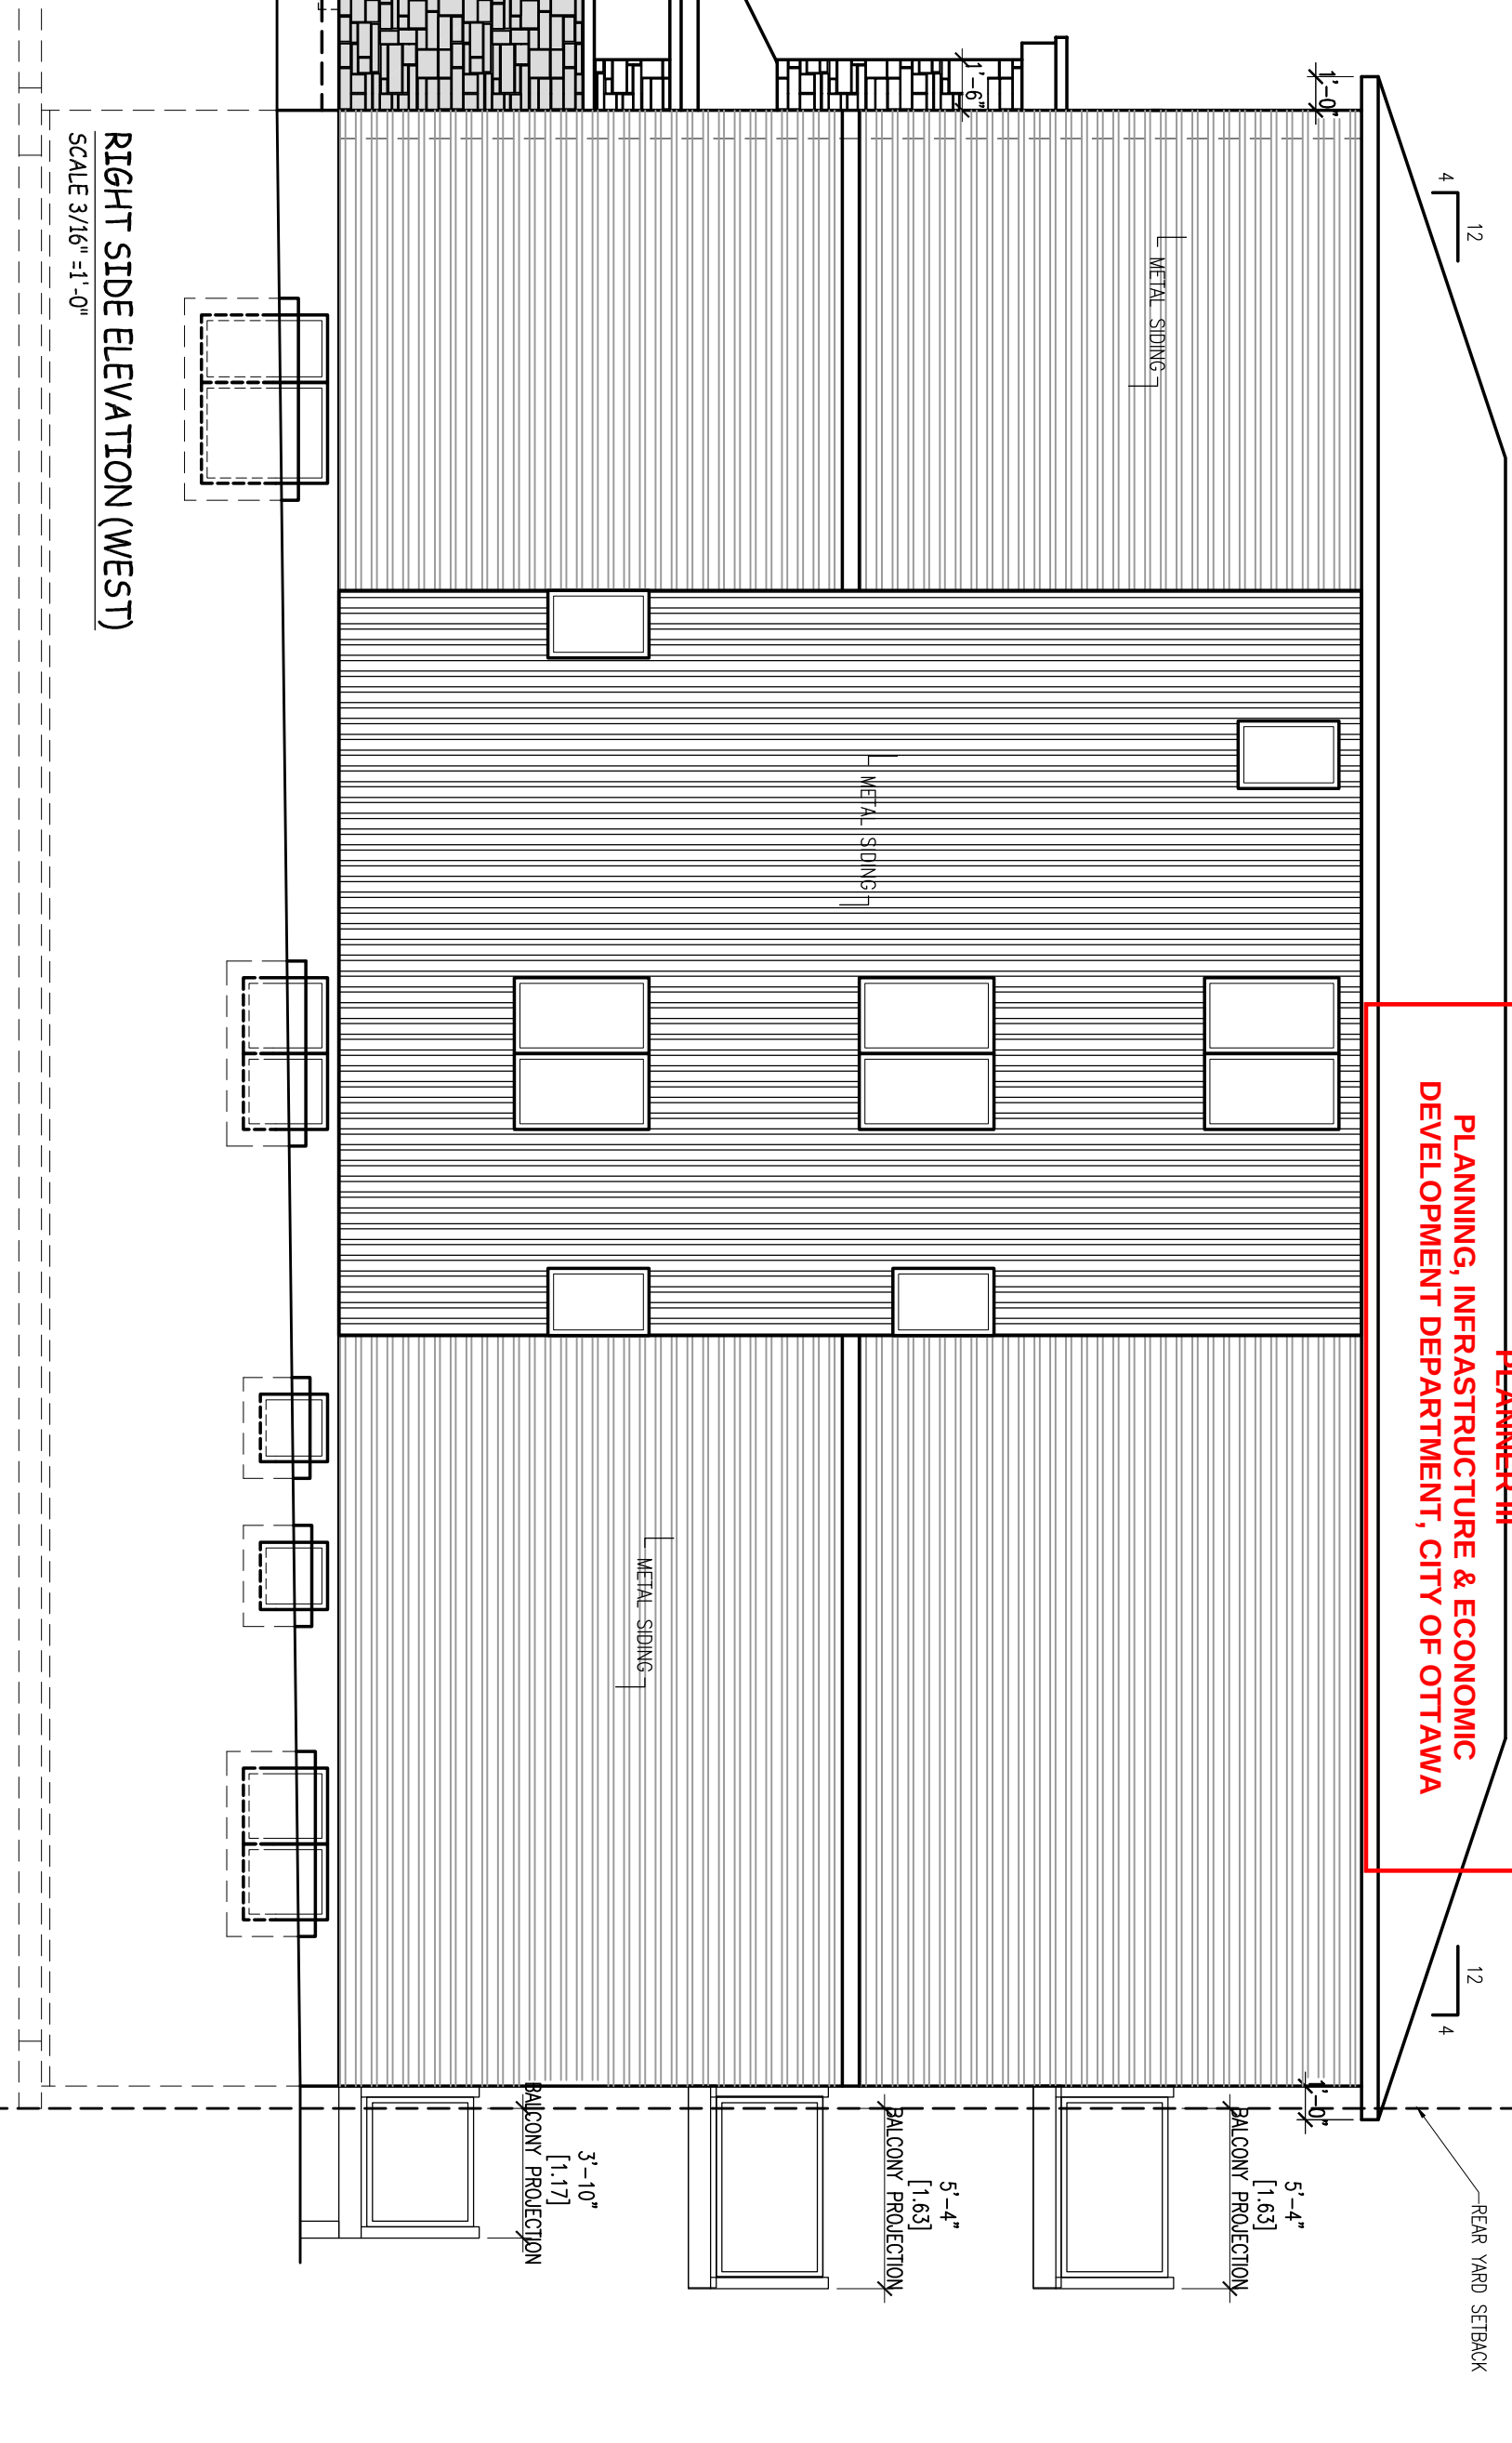
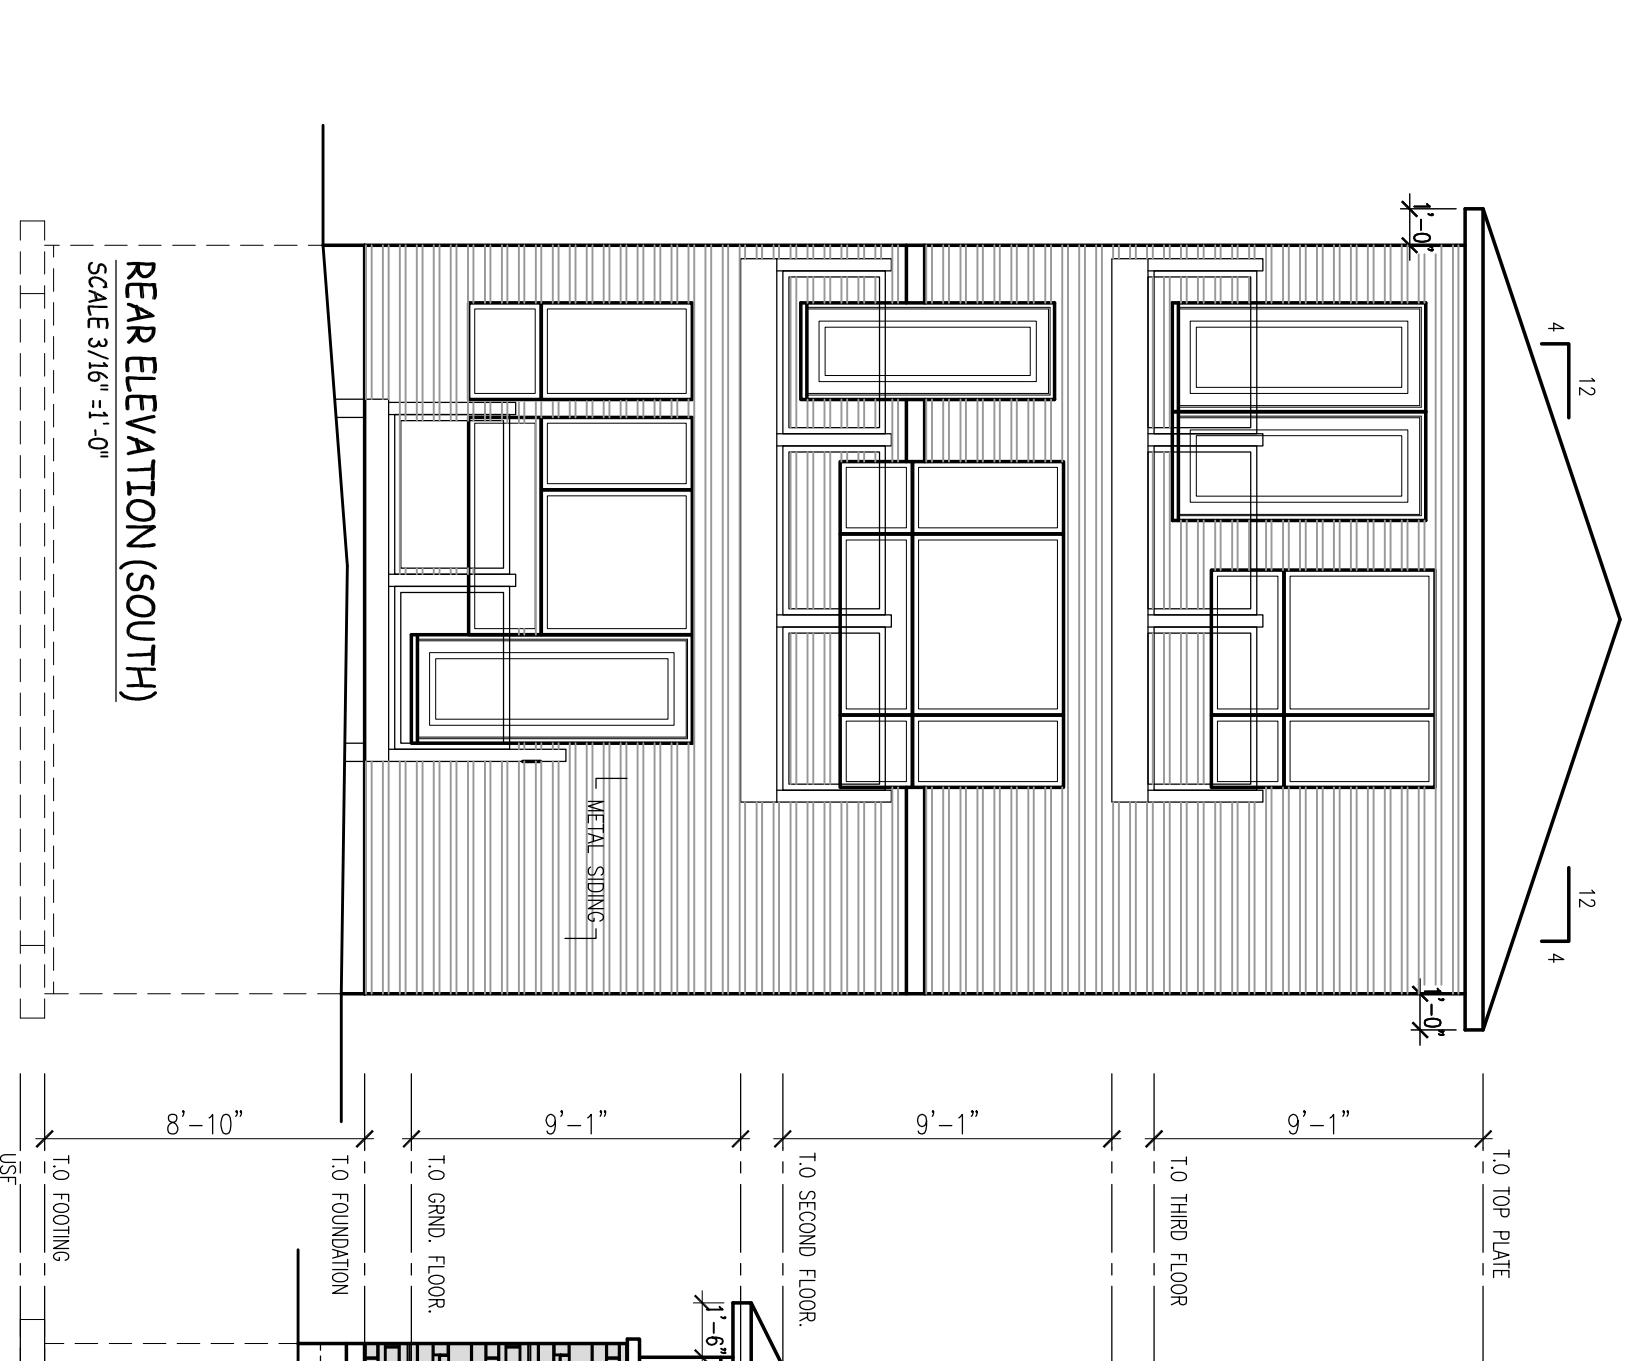
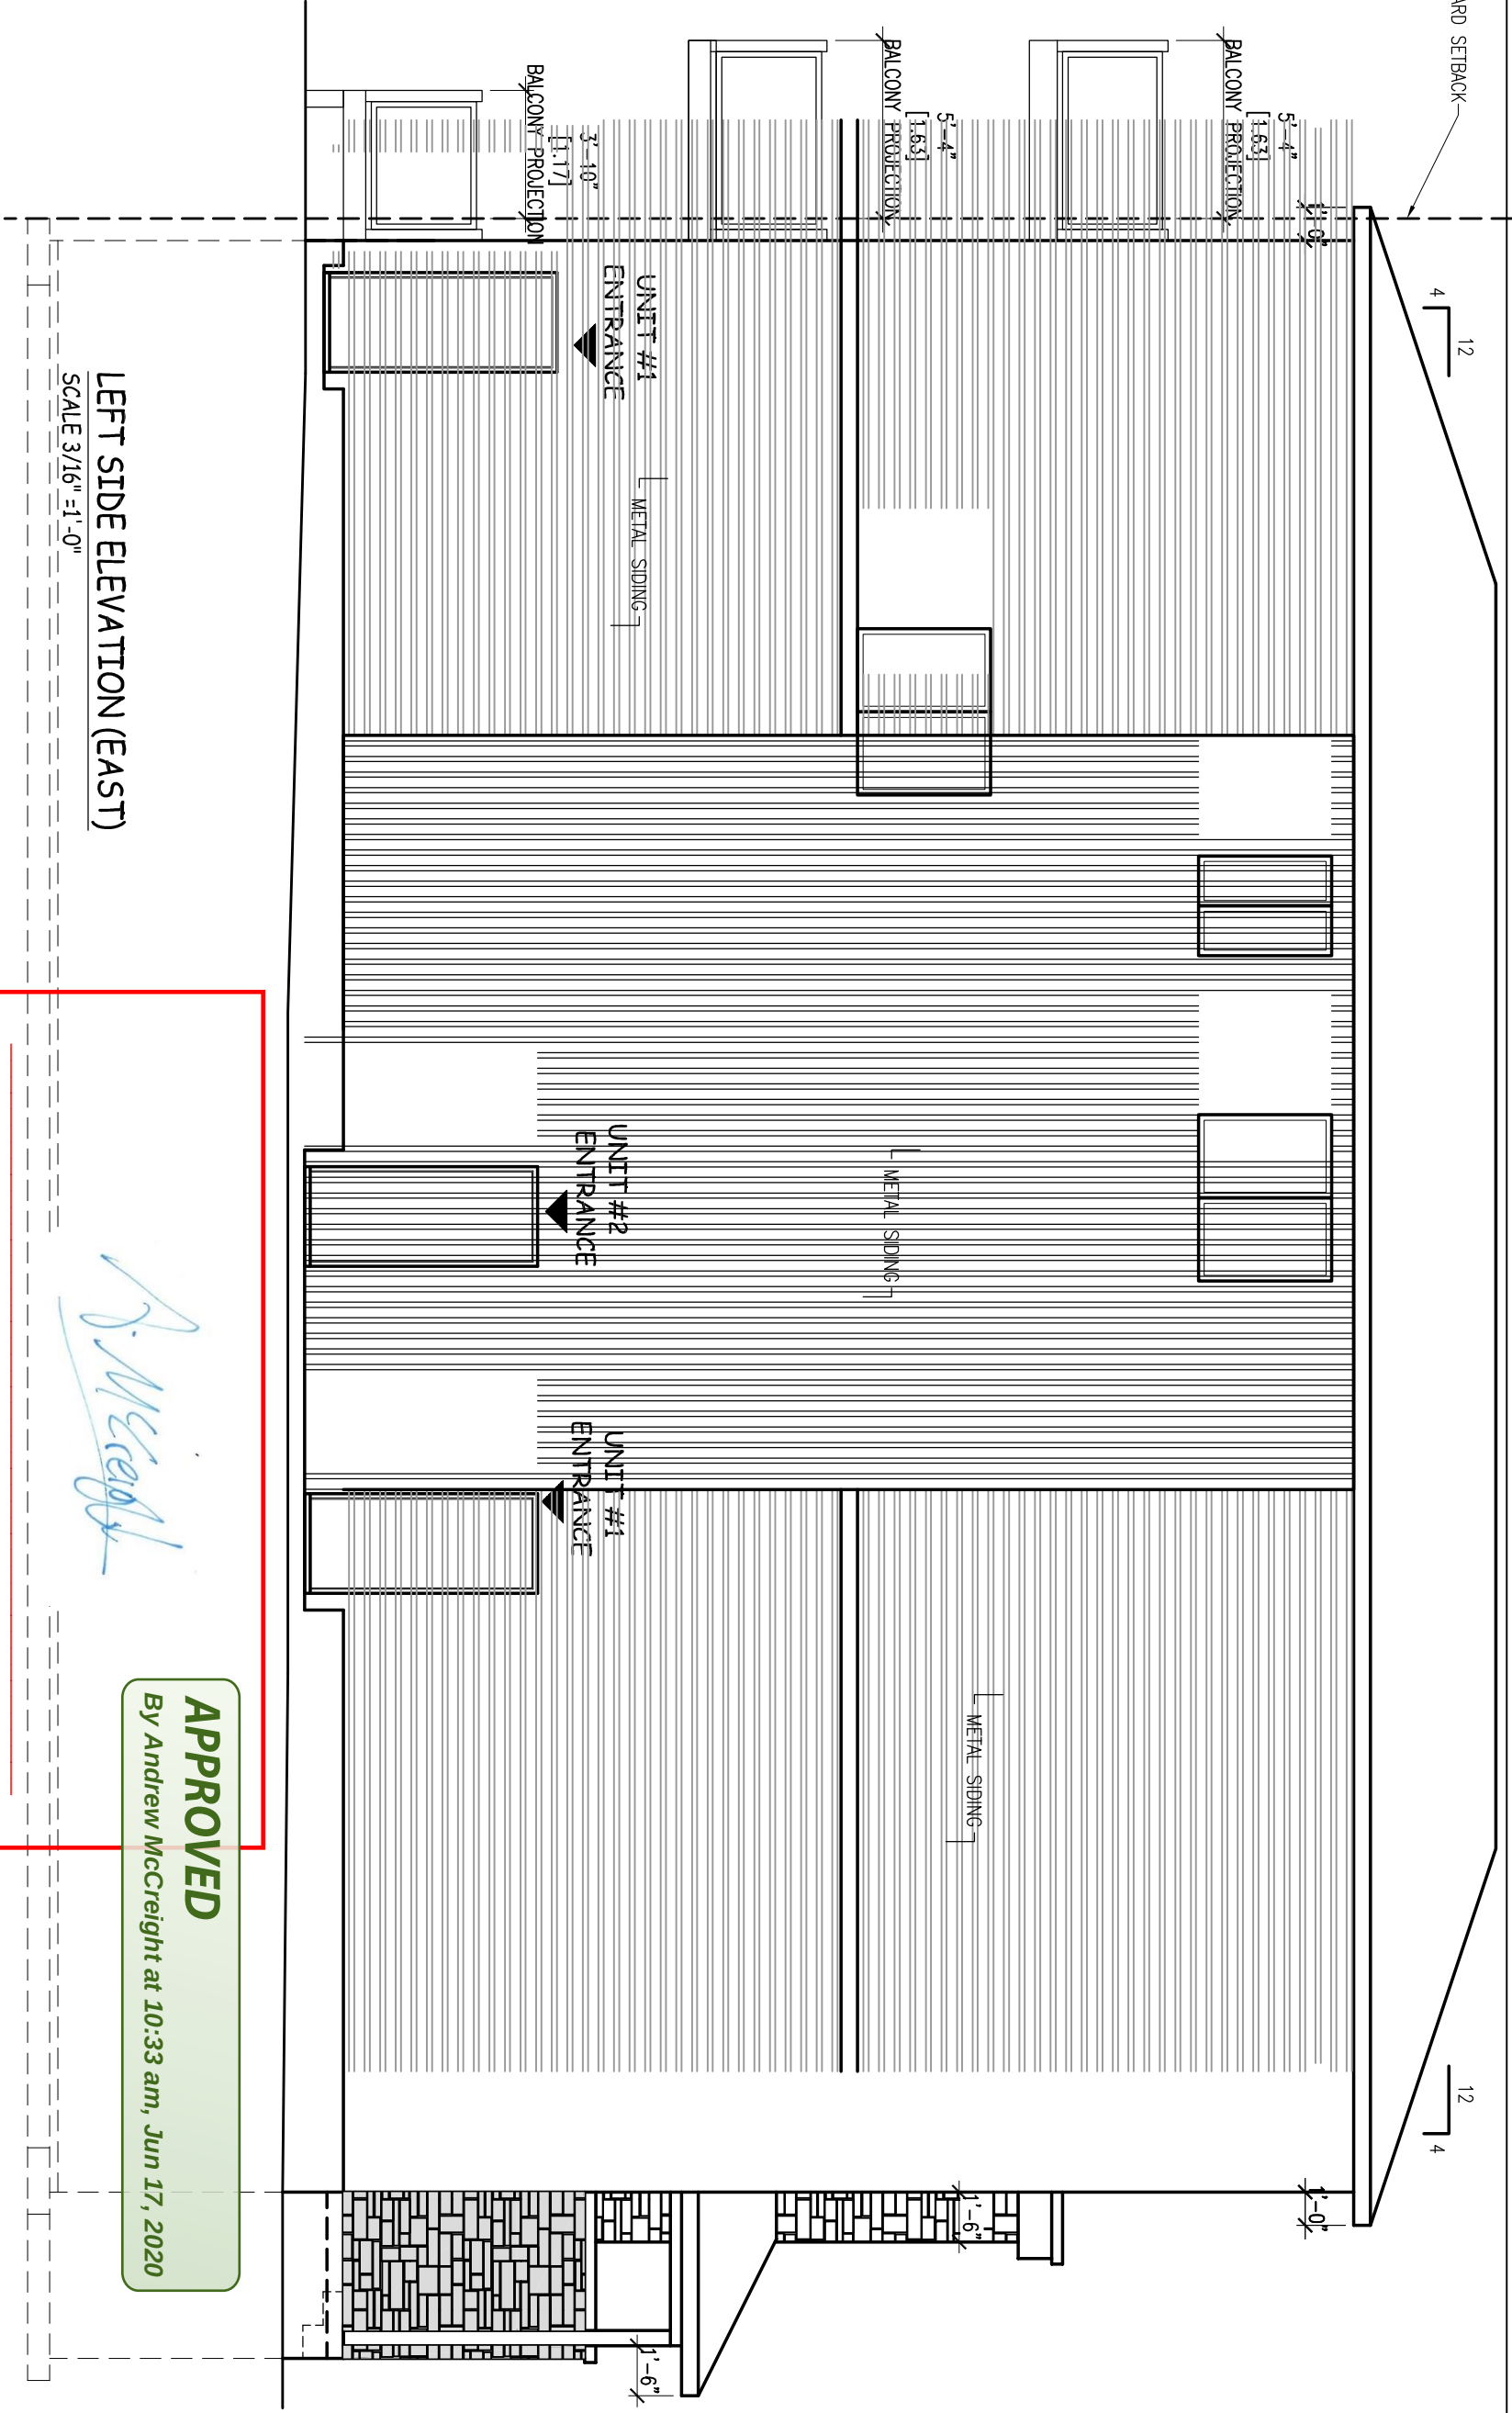


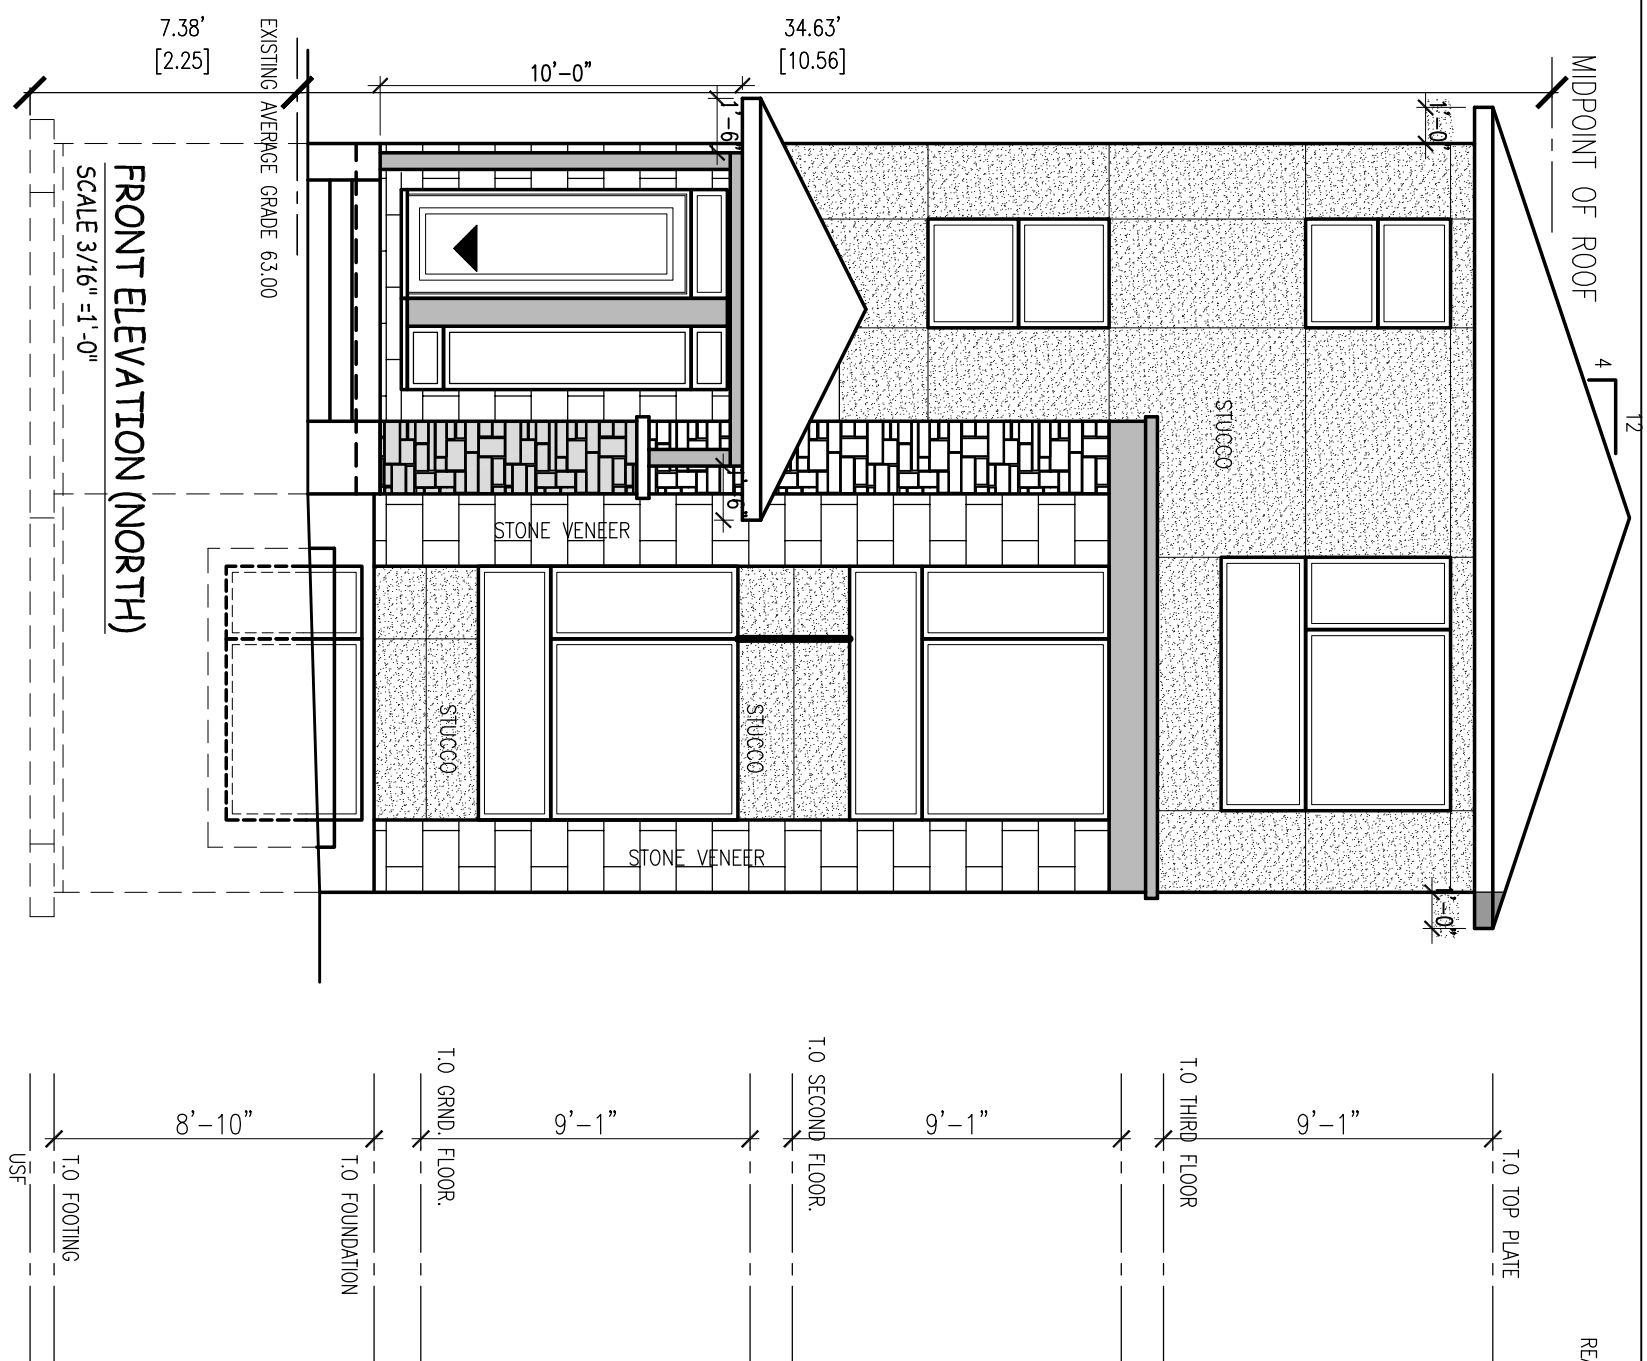

APPROVED
By Andrew McCreight at 10:33 am, Jun 17, 2020

ANDREW MCCREIGHT
PLANNER III
PLANNING, INFRASTRUCTURE & ECONOMIC
DEVELOPMENT DEPARTMENT, CITY OF OTTAWA

GENERAL NOTES:

1. THE GENERAL CONTRACTOR SHALL CHECK AND VERIFY ALL DIMENSIONS AND REPORT ALL ERRORS AND OMISSIONS TO THE CONSULTANT.
2. ALL WORK AND MATERIALS TO BE IN COMPLIANCE WITH ALL CODES, REGULATIONS, AND BY-LAWS.
3. FINISHES DESIGNED FOR 2000 P.S.F. AND FINISHES DESIGNED FOR 2000 P.S.F. GRANULAR MATERIAL AND COMPACTION TO BE INSPECTED AND APPROVED BY THE CONSULTANT PRIOR TO POURING CONCRETE.
4. DO NOT SCALE THE DRAWINGS.

NOTE: ALL POSTS ABOVE
TO BE CARRIED DOWN
TO FOUNDATION WALL

FEATURED ON HOZZ.COM
hazz.com/pro/mirocadesign/iroca-design

MIROCA DESIGN
INCORPORATED SINCE 1986
CUSTOM HOME DESIGN
PROJECT MANAGEMENT

MD

CELEBRATING
30
YEARS
DESIGN • BUILD

JOB TITLE:
**PROPOSED
LOW-RISE
302 ELMGROVE
AVENUE
CITY OF OTTAWA**

SHEET TITLE:
ELEVATIONS

SCALE: AS SHOWN	DWG NO.
DRAWN: C.S.	
CHECKED:	
DATE: AUGUST 2018	A1.1
PRINT DATE:	