
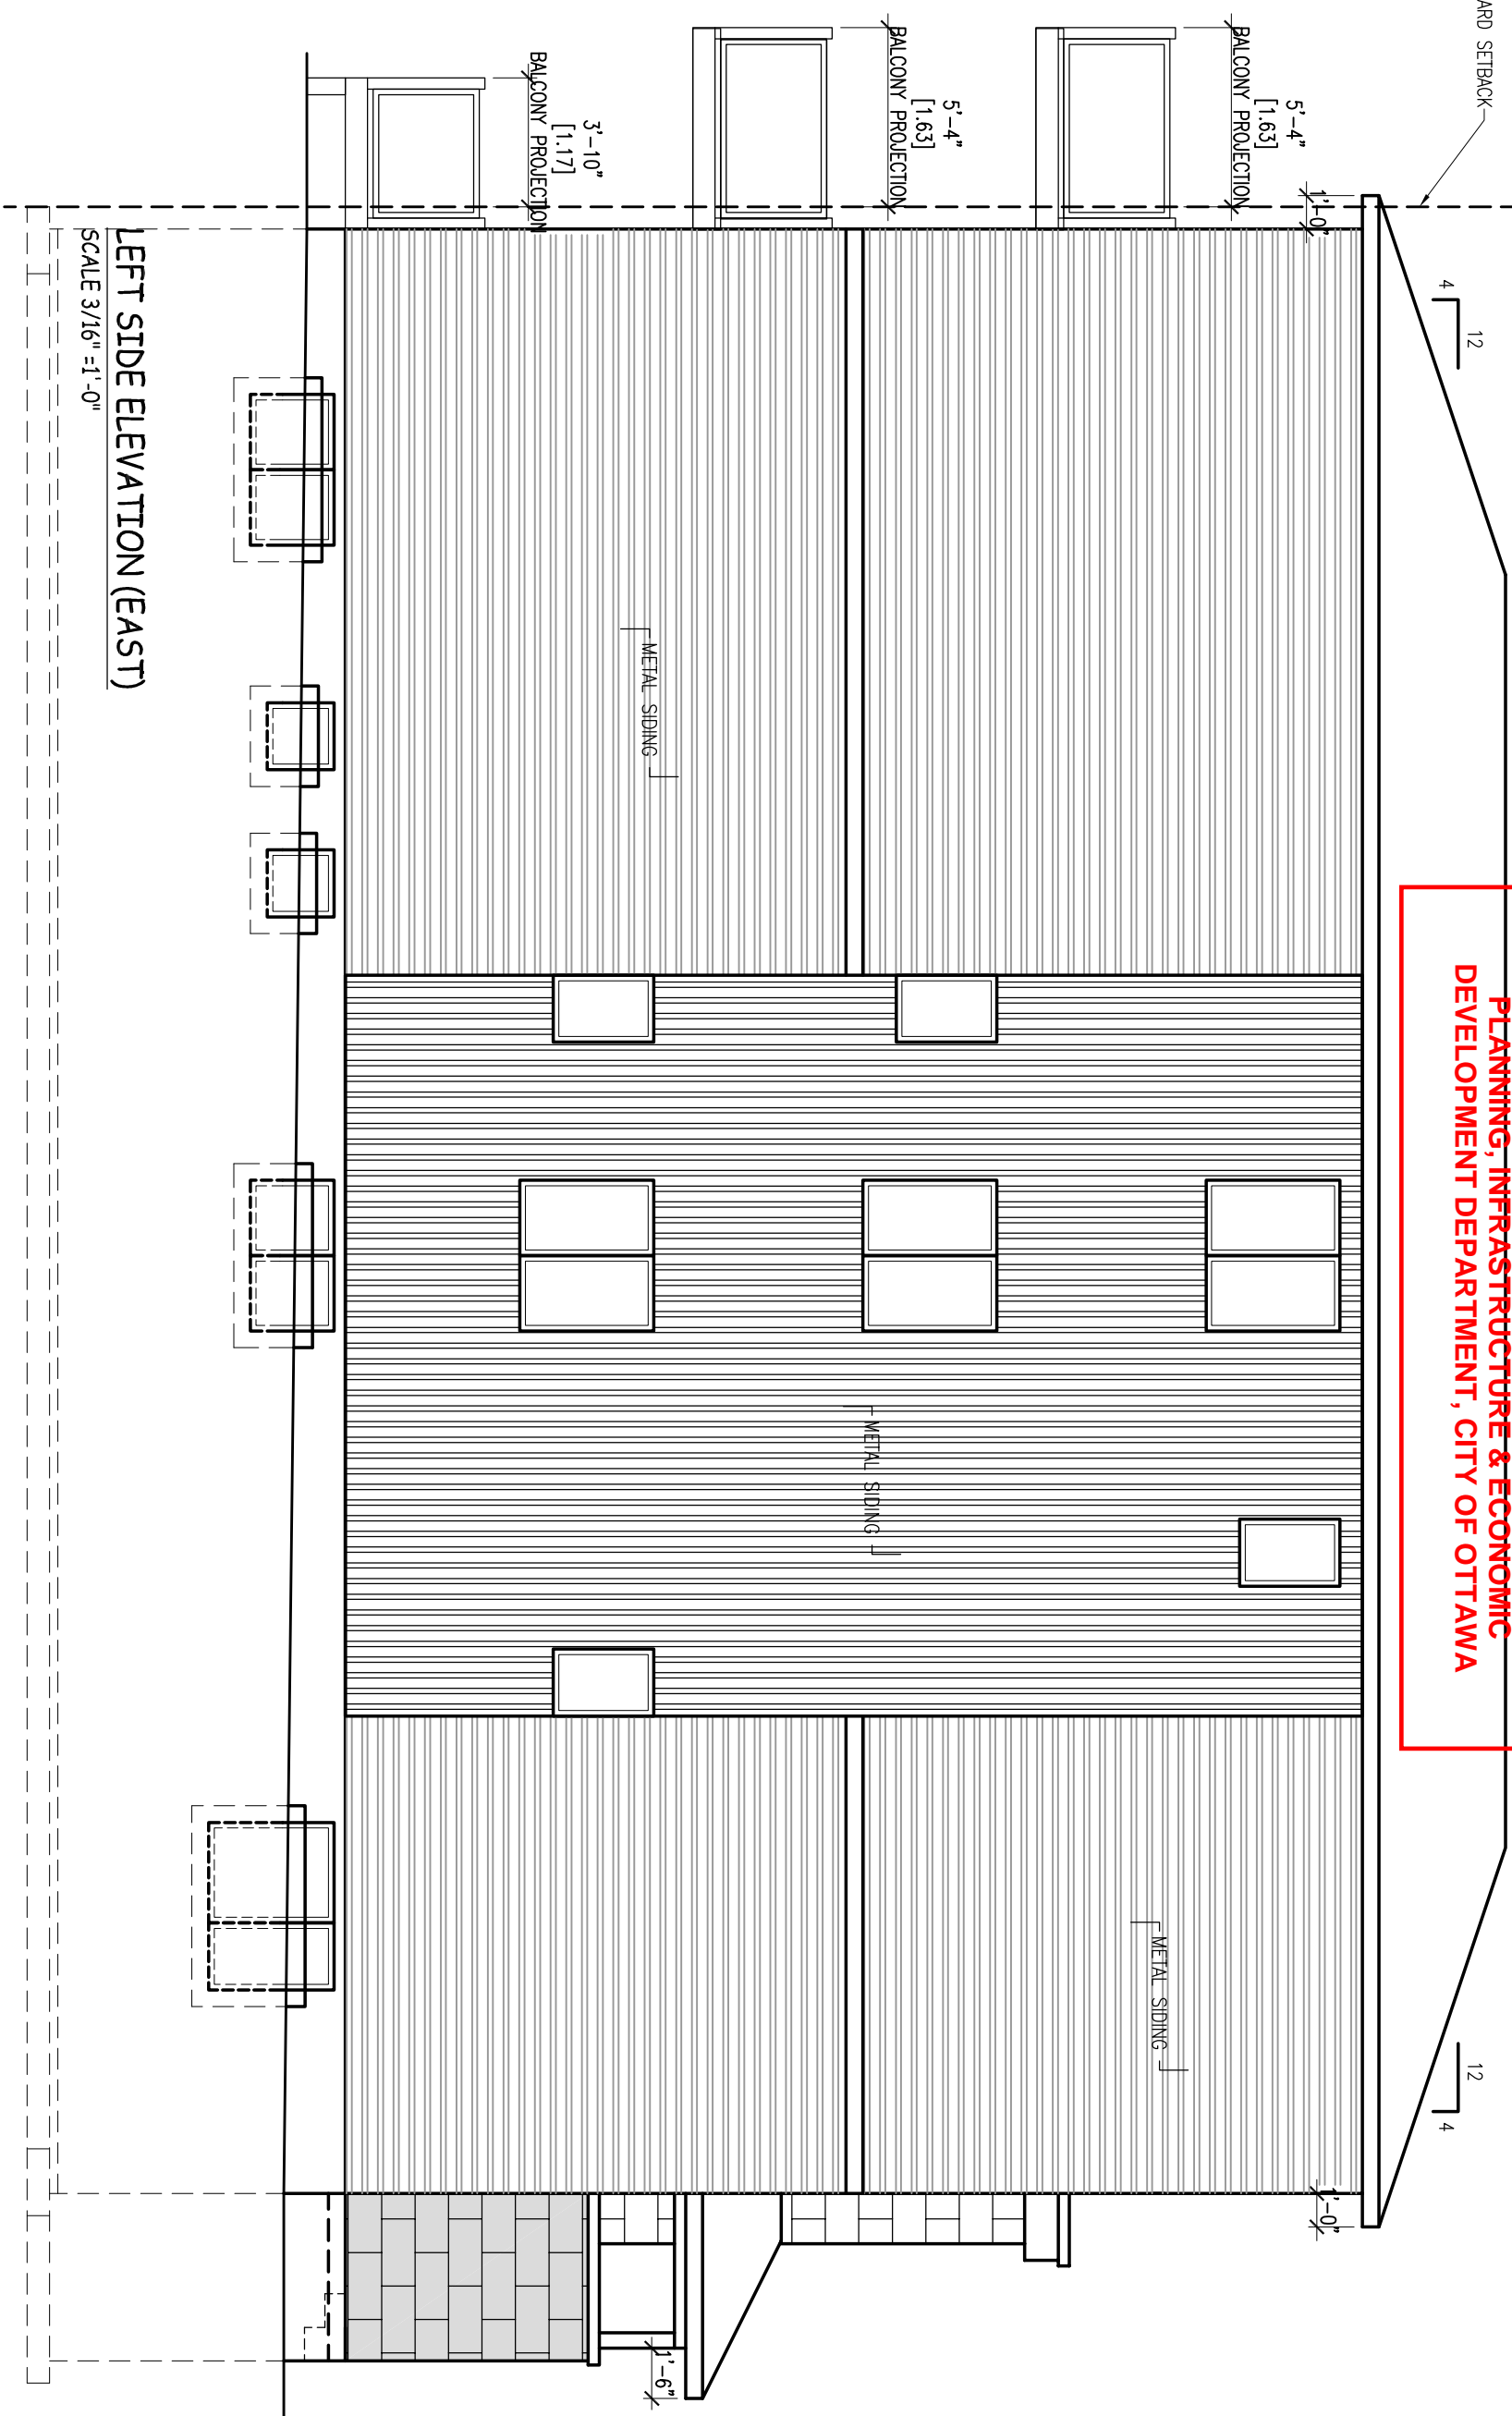


**APPROVED**  
By Andrew McCreight at 10:34 am, Jun 17, 2020

*A. McCreight*

**ANDREW MCCREIGHT**  
PLANNER III  
**PLANNING, INFRASTRUCTURE & ECONOMIC DEVELOPMENT DEPARTMENT, CITY OF OTTAWA**

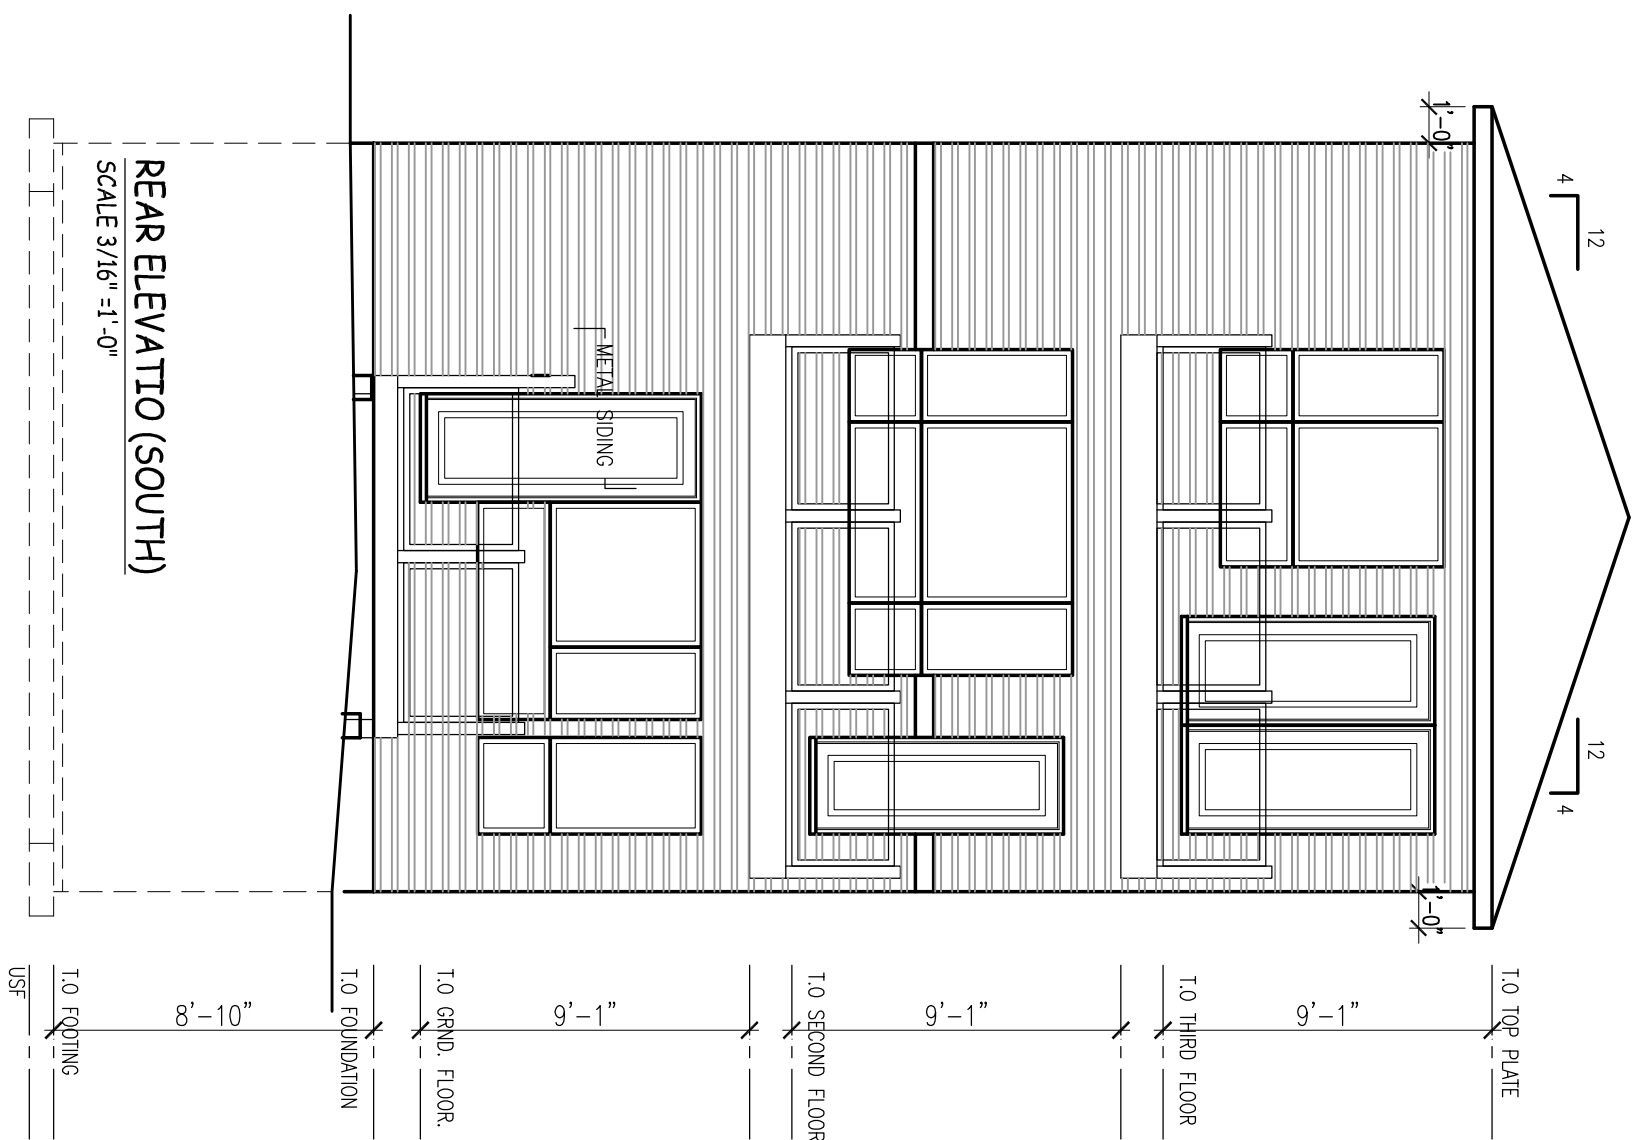

CELEBRATING

30

YEARS

DESIGN+BUILD

MD

MIROCA DESIGN  
INCORPORATED SINCE 1986  
CUSTOM HOME DESIGN  
PROJECT MANAGEMENT

FEATURED ON HOUZ.COM

houzz.com/pro/mirocadesign/miroca-design

NOTE: ALL POSTS ABOVE  
TO BE CARRIED DOWN  
TO FOUNDATION WALL

GENERAL NOTES:

1. THE GENERAL CONTRACTOR SHALL CHECK AND VERIFY ALL DIMENSIONS AND REPORT ALL ERRORS AND OMISSIONS TO THE CONSULTANT.
2. ALL WORK AND MATERIALS TO BE IN COMPLIANCE WITH ALL CODES, REGULATIONS, AND BY-LAWS.
3. FOOTINGS DESIGNED FOR 2000 P.S.F. GRAVITY LOADS. ALL FOUNDATION SHALL BE INSULATED AND APPROVED BY SOIL CONSULTANT PRIOR TO POURING CONCRETE.
4. DO NOT SCALE THE DRAWINGS.

| REVISIONS |                    |
|-----------|--------------------|
| NO.       | DESCRIPTION & DATE |
| 1         |                    |

JOB TITLE:

PROPOSED  
LOW-RISE  
304 ELMGROVE  
AVENUE  
CITY OF OTTAWA

SHEET TITLE:

ELEVATIONS

SCALE: AS SHOWN

DWG NO.

DRAWN: C.S.

CHECKED:

DATE: AUGUST 2018

PRINT DATE:

A1.1