

3.1
Parking



Figure 25: Accessible Parking Space Dimensions - Plan View


3.1.4 Signage and Pavement Markings

- ensure spaces are clearly designated with pavement markings and vertical signage, containing the International Symbol of Accessibility (Figure 26 & 27); and
- provide directional signage, marked with the International Symbol of Accessibility, to indicate the location of accessible parking spaces, and / or the location of the nearest accessible entrance if the spaces or entrance are not easy for users to locate when entering or using the site.

3.1.4.1 Vertical Signage


- mark with International Symbol of Accessibility;
- ensure size of 300 mm wide by 600 mm high (minimum);
- mount at height of 1500 mm to 2000 mm (centre) (e.g., wall or post-mounted), from ground / floor;
- ensure a high tonal contrast is provided between sign and background environment;
- provide information text, compliant with City By-law requirements; and
- provide additional bilingual signage that identifies Type A spaces as "van accessible / fourgonnette accessible".

City of Ottawa Accessibility Design Standards

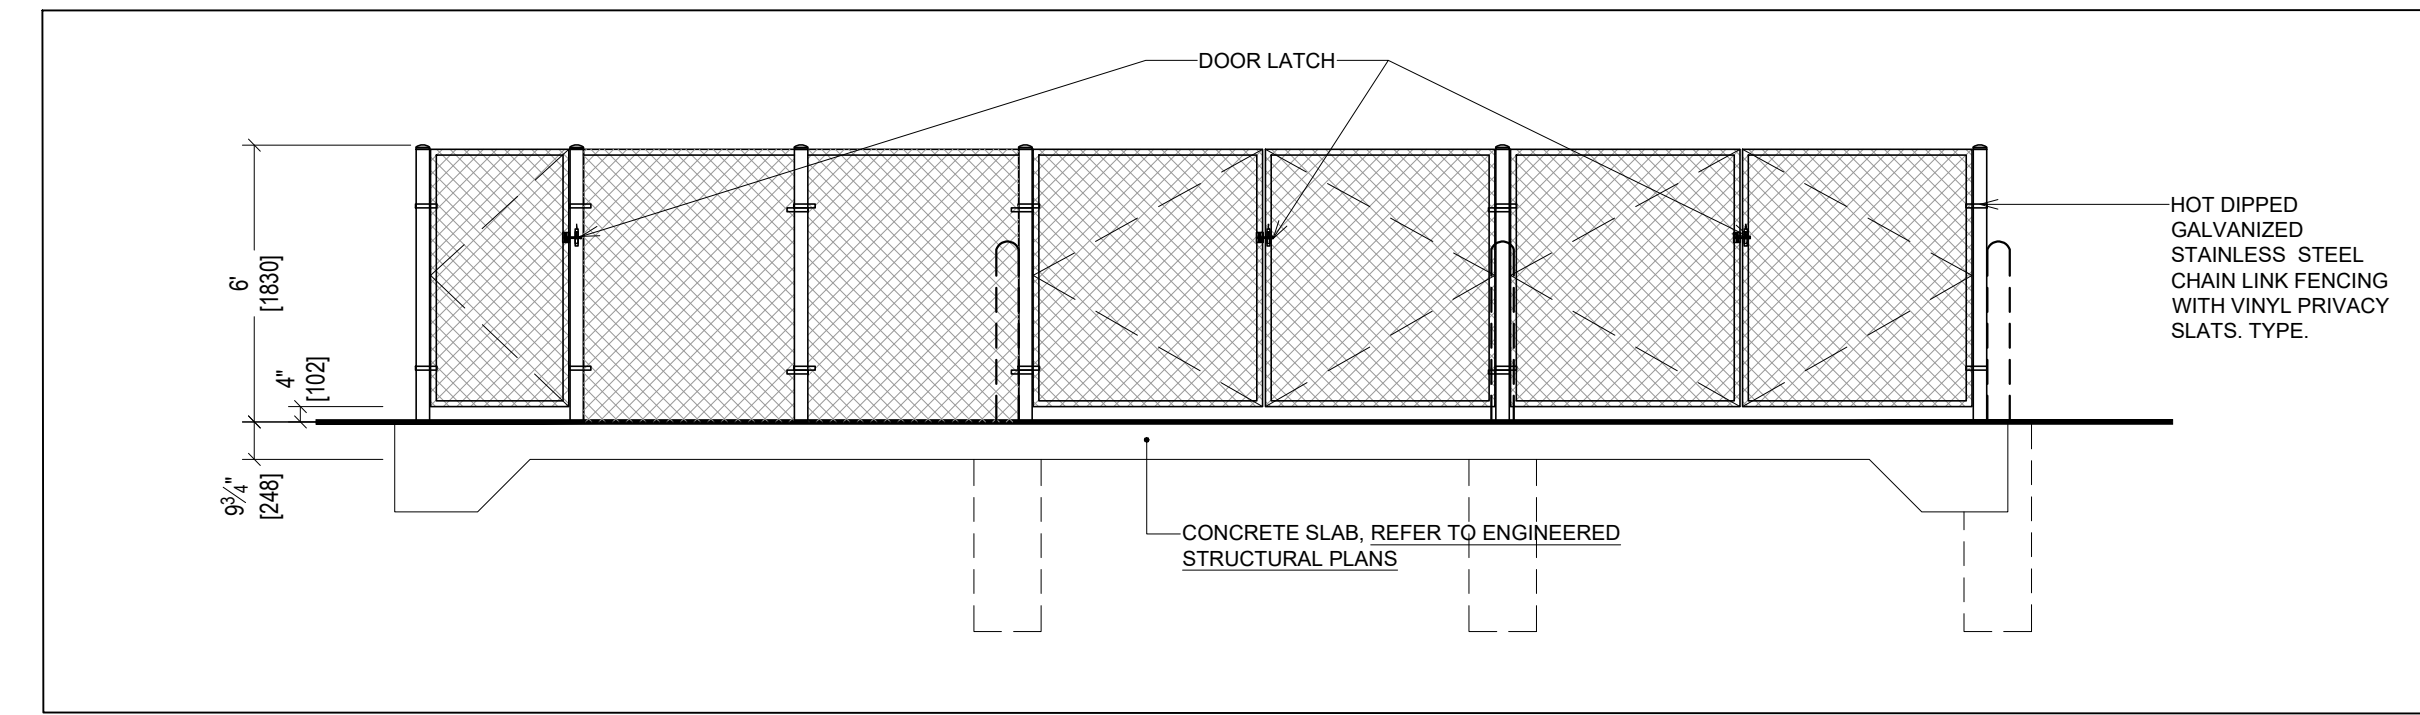


1 GARBAGE ENCLOSURE: ELEVATION

A1.08 SCALE: 1:50

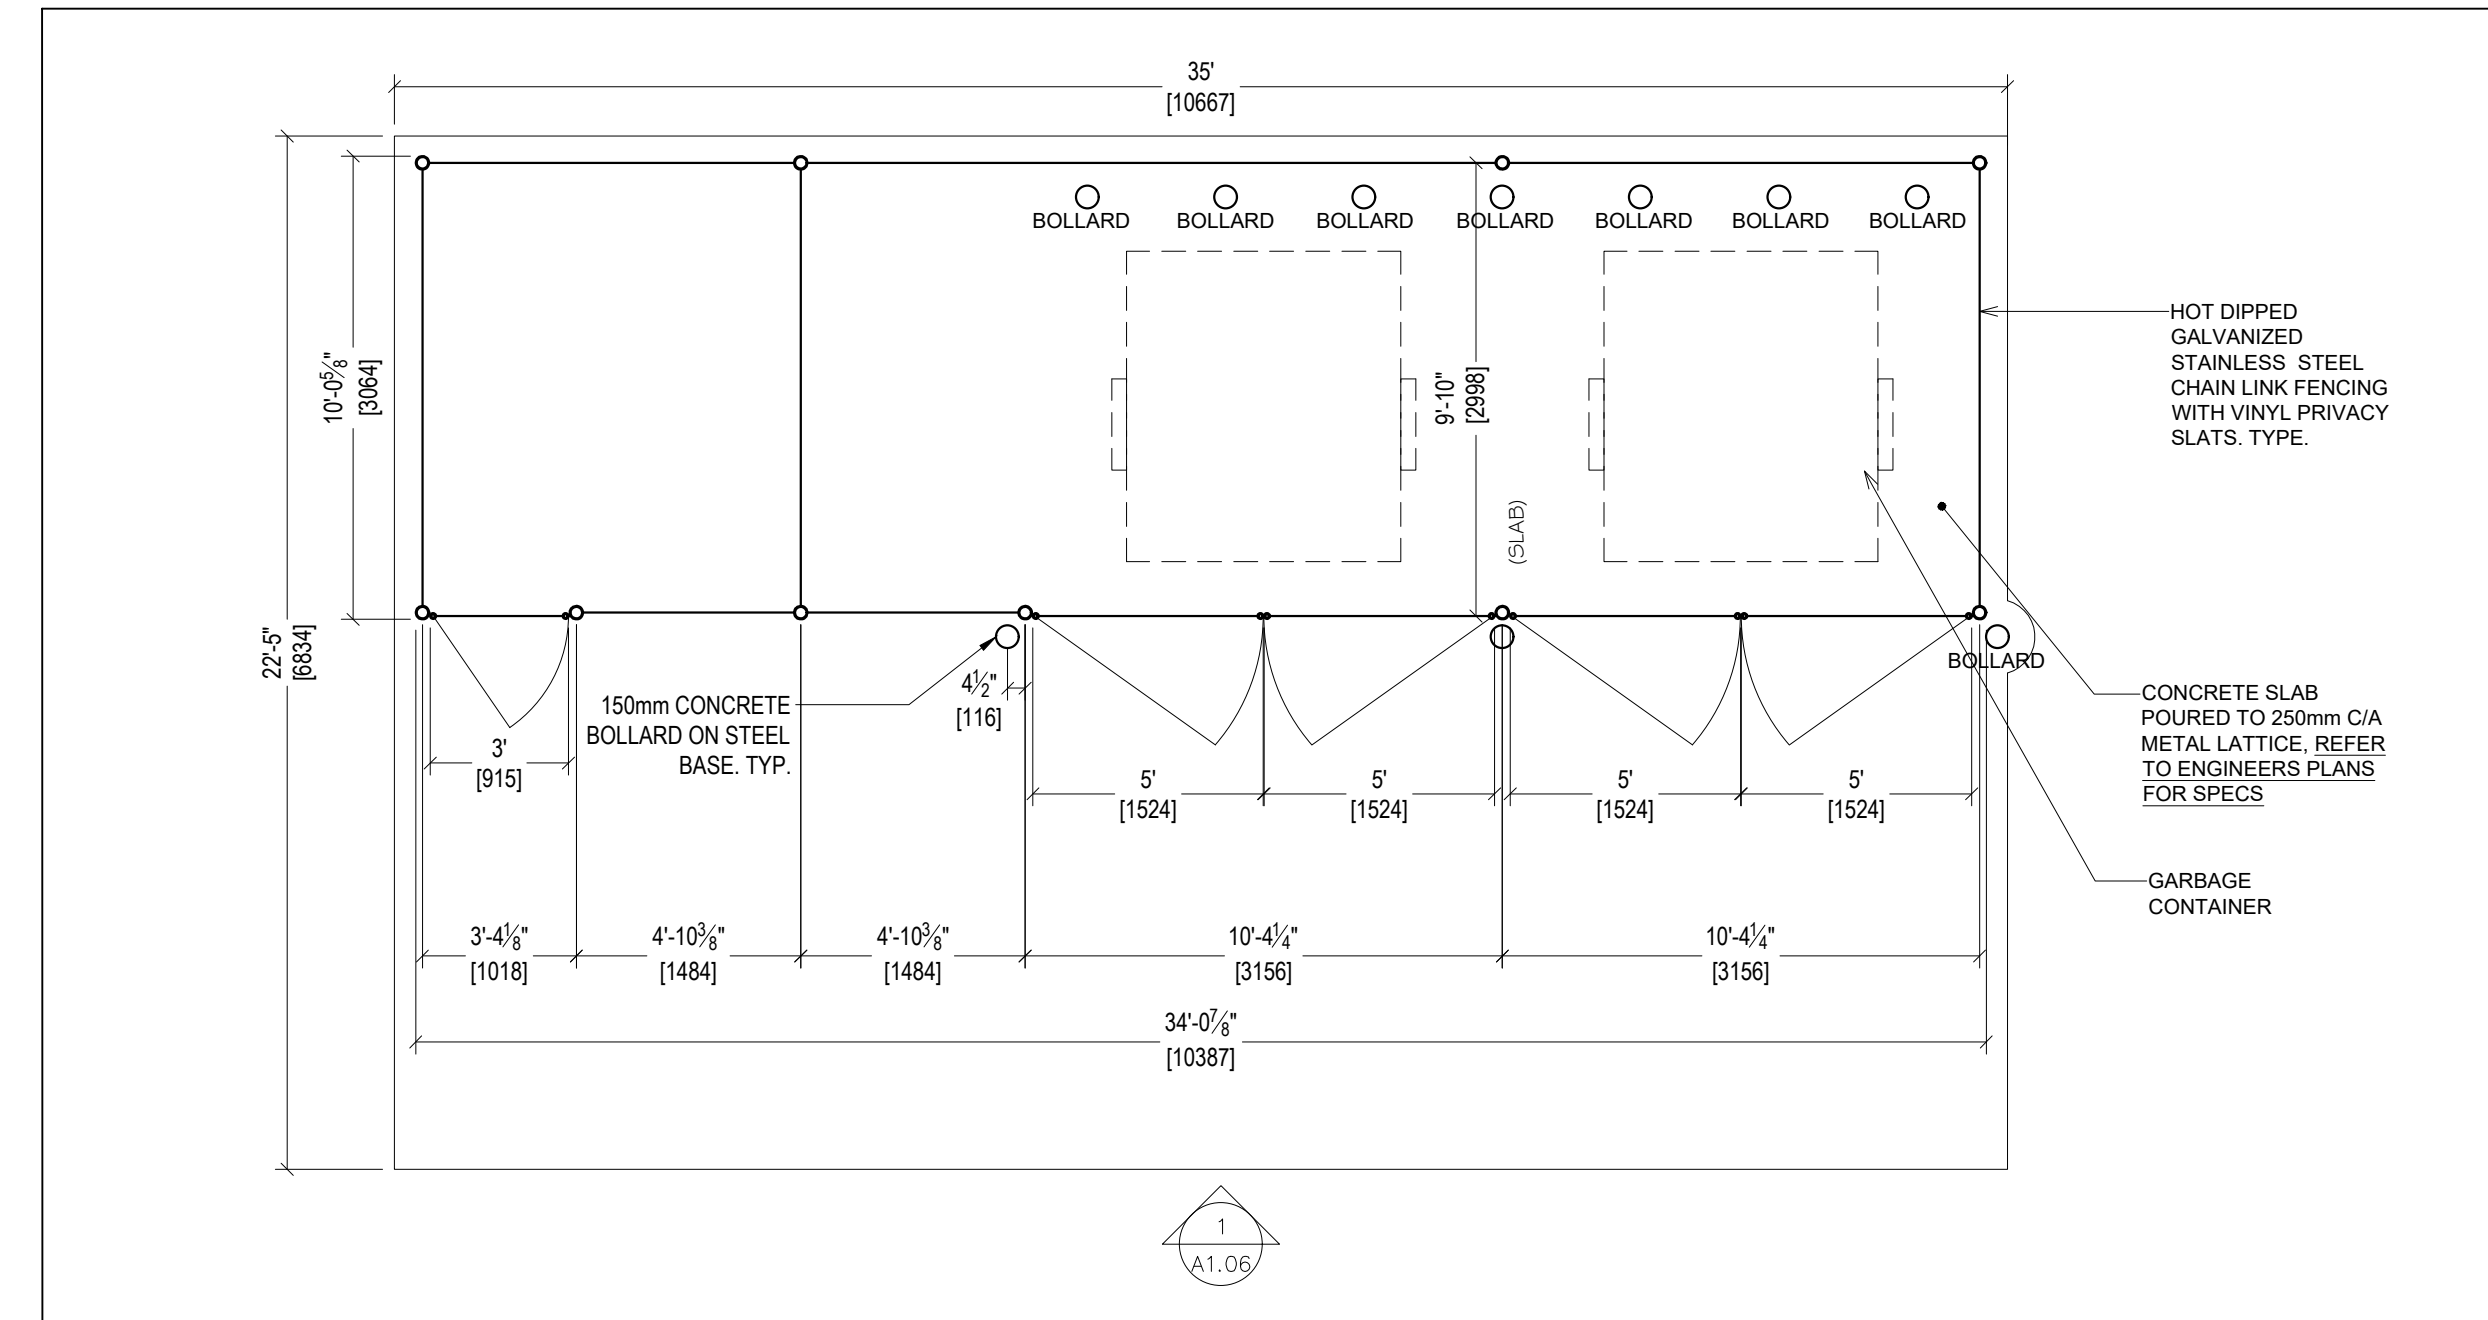

2 GARBAGE ENCLOSURE: PLAN

A1.08 SCALE: 1:50

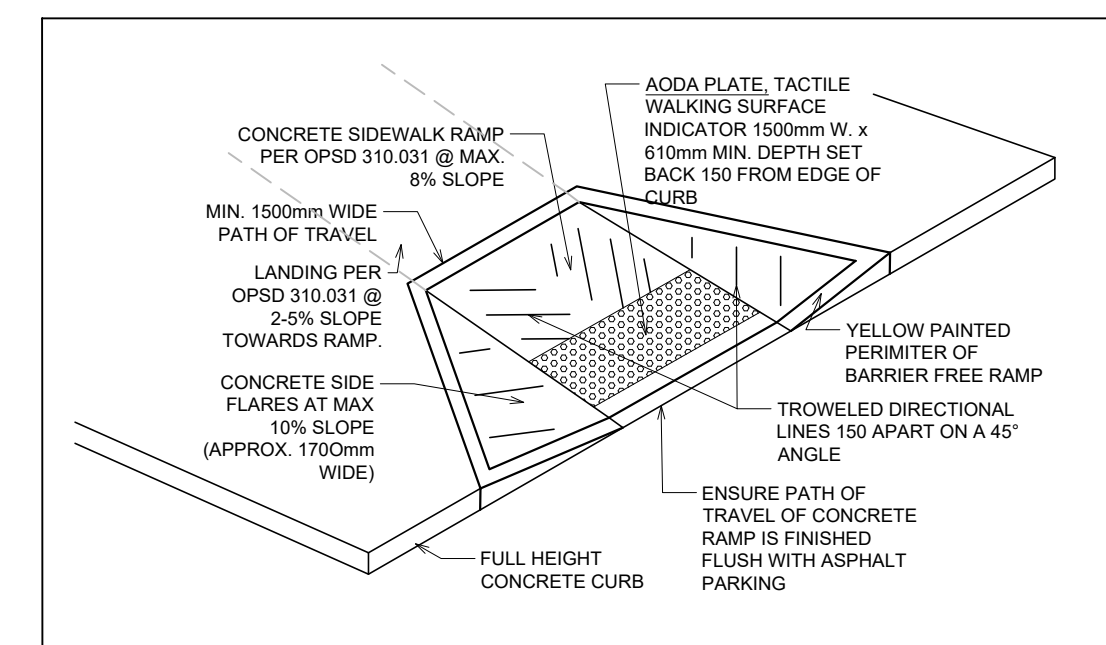

3 DEPRESSED CURB DETAIL

A1.08 SCALE: 1:50

1. Contractor must verify all job dimensions, all drawings, details, specifications and report any discrepancies to owners before proceeding with work.
2. All drawings and specifications are instruments of service and the property of the architects which must be returned at the completion of the work, and may not be reproduced without their written permission.

ref	description	date
03	ISSUED FOR SPC RESPONSE 3	2020-05-26
02	ISSUED FOR SPC RESPONSE 2	2020-03-13
01	ISSUED FOR SPC RESPONSE 1	2020-01-17

revisions



DESIGN ARCHITECT

STRUCTURAL ENGINEER


MECHANICAL/ELECTRICAL

CIVIL ENGINEER

PLANNING & URBAN DESIGN

OWNER:
AMERICAN IRON & METAL
9100, BOUL. HENRI-BOURASSA EST
MONTREAL, QUEBEC H1E 2S4
tel: 514-494-2000 aim-global.com

TRUE NORTH

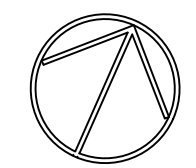

PROJECT NORTH



ARCHITECT



137 Pamela Street,
Ottawa, ON, K1S 3K9
t: 613 937 6801
f: 613 937 8989
e: info@ncarchitect.ca
www.ncarchitect.ca

PROJECT & LOCATION

METAL RECYCLING PLANT
2555 SHEFFIELD ROAD
OTTAWA, ONT.

OFFICE FILE NUMBER

19023

TITLE OF DRAWING

**NORTH PARCEL
GARBAGE & SITE DETAILS**

SCALE:

VARIOUS

DRAWING #

DATE:

MARCH 2019

DRAWN BY:

GL, SH, CC, AA

A1.08