
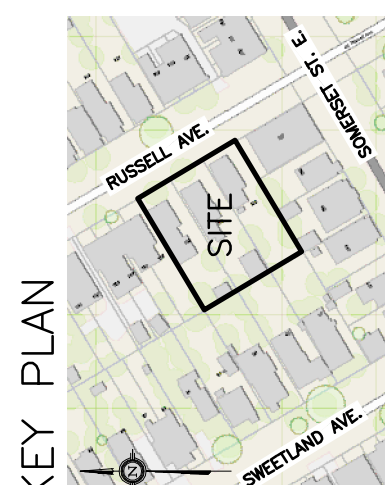
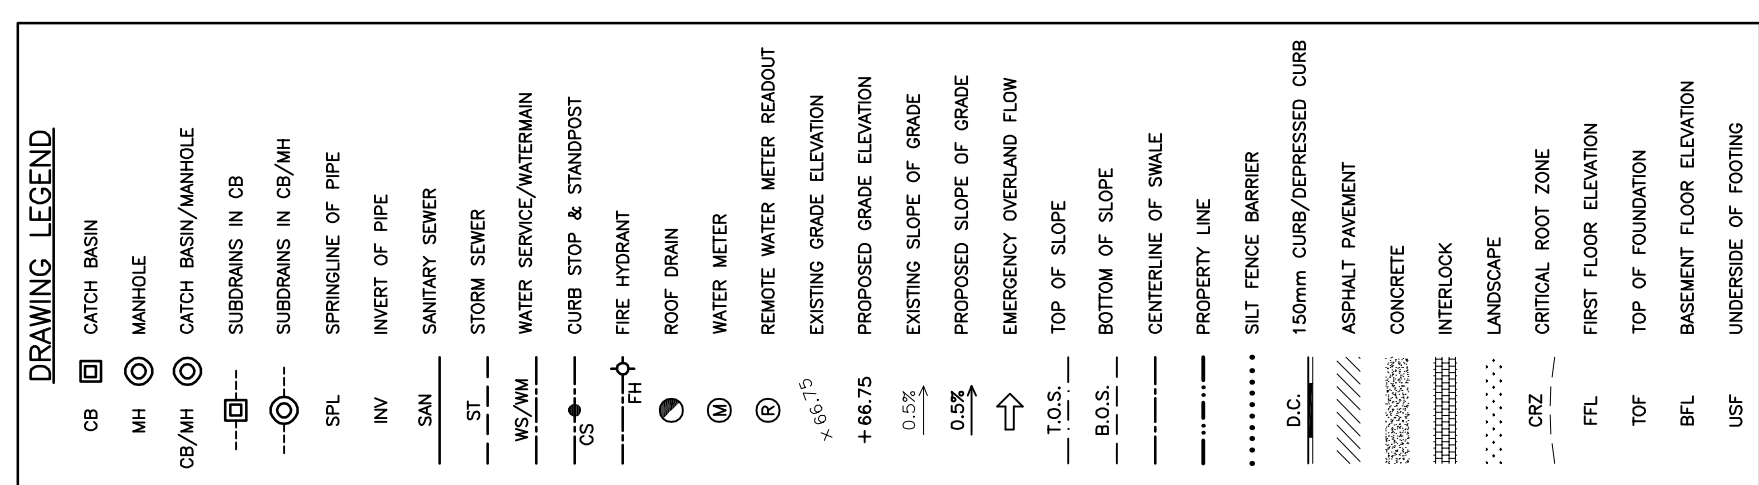


[illegible]

D. B. GRAY ENGINEERING INC.
Stormwater Management • Grading & Drainage • Storm & Sanitary Sewers • Watermain
700 Long Point Circle 613-425-8044
Ottawa, Ontario d.gray@dbgrayengineering.com

Project
PROPOSED
APARTMENT BUILDINGS
1114-122 RUSSELL AVENUE
OTTAWA, ONTARIO

Drawing Title
**EROSION & SEDIMENT
CONTROL PLAN**

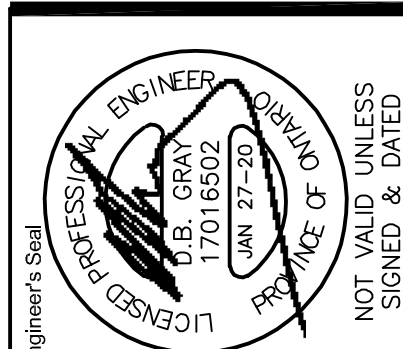

Drawn	D.B.G.
Hor. Scale	1:100
Vert. Scale	
Date	OCT 17-19
Job No.	19078

Drawing No.

C-3

of 6

