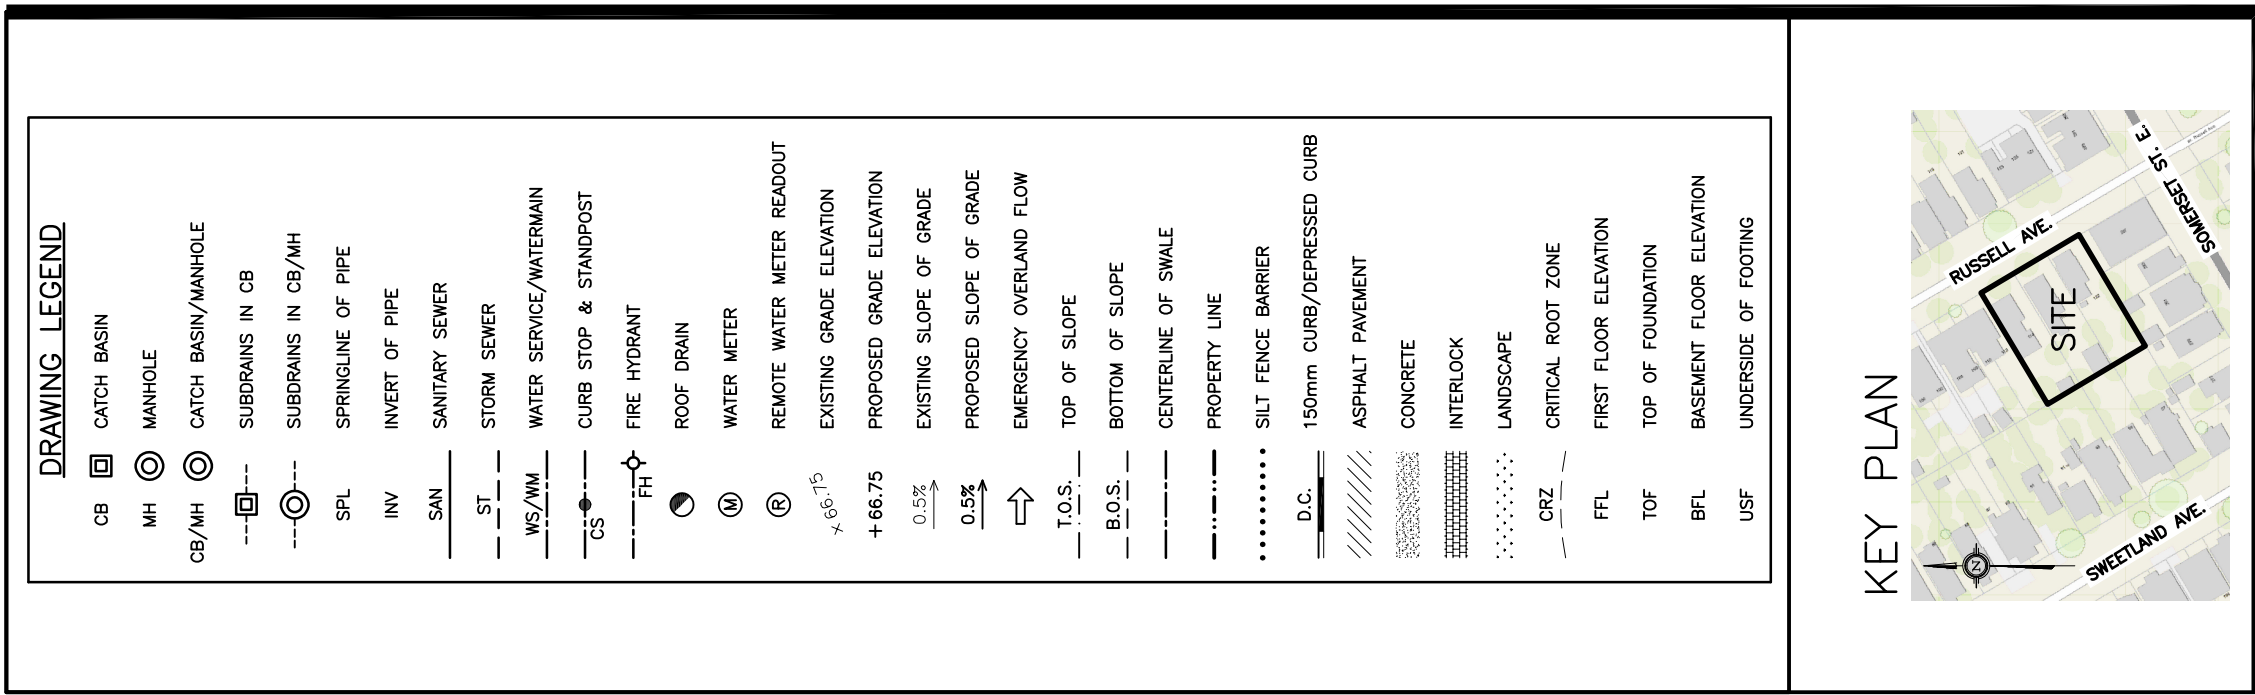


[illegible]

D. B. GRAY ENGINEERING INC.
Stormwater Management - Grading & Drainage - Storm & Sanitary Sewers - Watermain


700 Long Point Circle 613-425-8044
 Ottawa, Ontario d.gray@dbgrayengineering.com

Project

PROPOSED
APARTMENT BUILDINGS
118-122 RUSSELL AVENUE
OTTAWA, ONTARIO

Drawing Title

**EROSION & SEDIMENT
CONTROL PLAN**

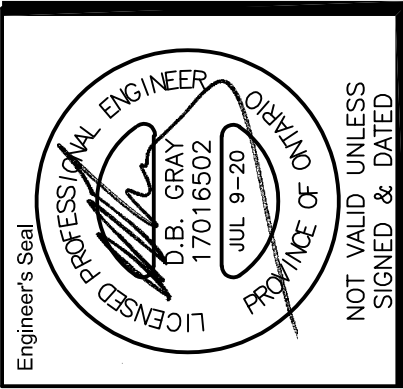

Drawn	D.B.G.
Hor. Scale	1:100
Vert. Scale	
Date	OCT 17-19
Job No.	19078

Drawing No.
C-3
of 7

#18126