


DRAWING LEGEND

CB	CATCH BASIN
MH	MANHOLE
CB/MH	CATCH BASIN/MANHOLE
SPL	SPRINGLINE OF PIPE
INV	INVERT OF PIPE
⊗	SUBDRAINS AT CB
⊗	SUBDRAINS AT CB/MH
SAN	SANITARY SEWER
ST	STORM SEWER
WS/WM	WATER SERVICE/WATERMAIN
VB	VALVE & VALVE BOX
FH	FIRE HYDRANT
x 67.89	EXISTING GRADE ELEVATION
+67.89	PROPOSED GRADE ELEVATION
2%	EXISTING SLOPE OF GRADE
2%	PROPOSED SLOPE OF GRADE
→	EMERGENCY OVERLAND FLOW
T.O.S	TOP OF SLOPE
---	PROPERTY LINE
▨	PAVEMENT
⋯	LANDSCAPE
FFL	FIRST FLOOR ELEVATION
TOF	TOP OF FOUNDATION

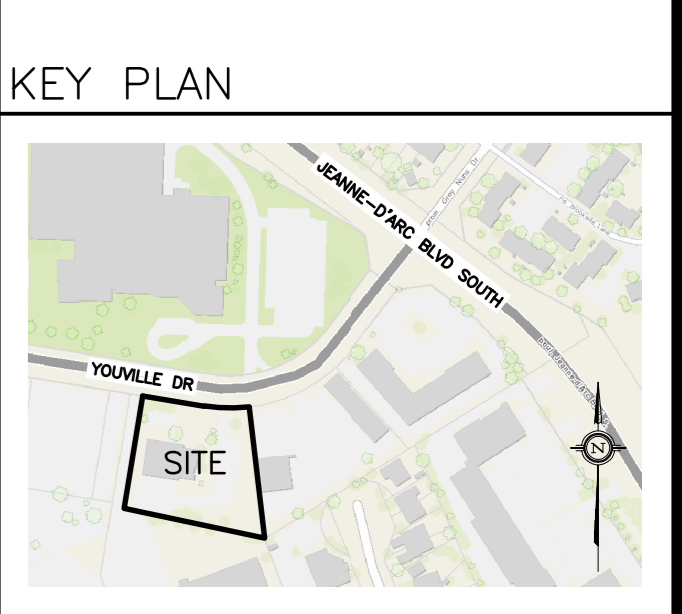


No.	DATE	REVISION
2	JUL 23-20	ISSUED FOR APPROVAL
1	JUN 9-20	ISSUED FOR CLIENT REVIEW

D. B. GRAY ENGINEERING INC.
 Stormwater Management - Grading & Drainage - Storm & Sanitary Sewers - Watermain
 700 Long Point Circle 613-425-8044
 Ottawa, Ontario d.gray@dbgrayengineering.com

Project
**PROPOSED
 PARKING LOT PAVING
 1479 YOUVILLE DRIVE
 OTTAWA, ONTARIO**

Drawing Title
**EROSION & SEDIMENT
 CONTROL PLAN**

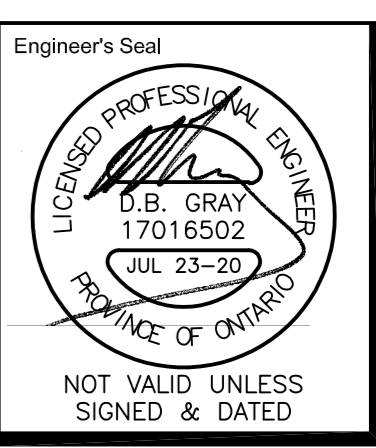

Engineer's Seal
 Drawn D.B.G.
 Hor. Scale 1:200
 Vert. Scale
 Date JUN 9-20
 Job No. 18090
 Drawing No.
**C-4
 of 7**

REFER TO NOTES &
 DETAILS ON DRAWING C-5