


DRAWING LEGEND	
CB	CATCH BASIN
MH	MANHOLE
CB/MH	CATCH BASIN/MANHOLE
SPL	SPRINGLINE OF PIPE
INV	INVERT OF PIPE
	SUBDRAINS AT CB
	SUBDRAINS AT CB/MH
-ST	SANITARY SEWER
-ST	STORM SEWER
WS/WM	WATER SERVICE/WATERMAIN
VB	VALVE & VALVE BOX
FH	FIRE HYDRANT
x 67.89	EXISTING GRADE ELEVATION
+67.89	PROPOSED GRADE ELEVATION
2%	EXISTING SLOPE OF GRADE
2%	PROPOSED SLOPE OF GRADE
	EMERGENCY OVERLAND FLOW
T.O.S	TOP OF SLOPE
- - -	PROPERTY LINE
	PAVEMENT
	LANDSCAPE
FFL	FIRST FLOOR ELEVATION
TOF	TOP OF FOUNDATION

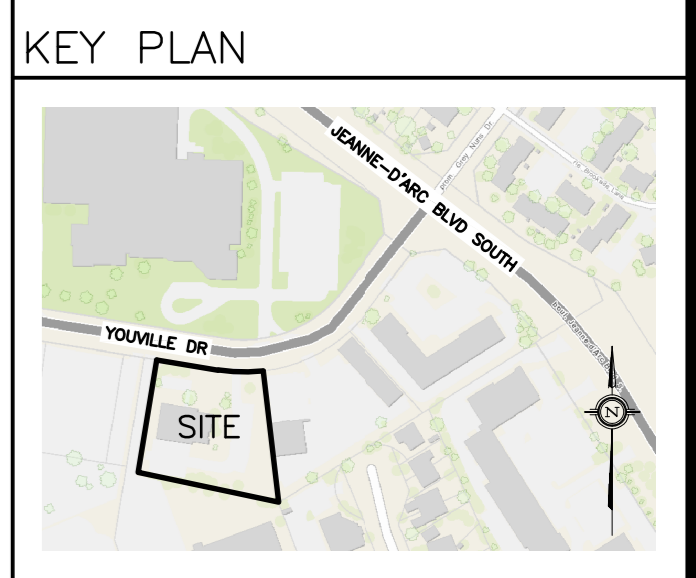

No.	DATE	REVISION
2	JUL 23-20	ISSUED FOR APPROVAL
1	JUN 9-20	ISSUED FOR CLIENT REVIEW

**D. B. GRAY ENGINEERING INC.**  
 Stormwater Management • Grading & Drainage • Storm & Sanitary Sewers • Watermain  
 700 Long Point Circle  
 Ottawa, Ontario  
 613-425-8044  
 d.gray@dbgrayengineering.com

Project  
**PROPOSED  
 PARKING LOT PAVING  
 1479 YOUVILLE DRIVE  
 OTTAWA, ONTARIO**

Drawing Title  
**EXISTING CONDITIONS,  
 REMOVALS &  
 DECOMMISSIONING**

Engineer's Seal  
  
 Drawn: D.B.G.  
 Hor. Scale: 1:200  
 Vert. Scale: 1:200  
 Date: JUN 9-20  
 Job No.: 18090  
 Drawing No.:  
**C-2  
 of 7**

**REFER TO NOTES &  
 DETAILS ON DRAWING C-5**