


KEY PLAN

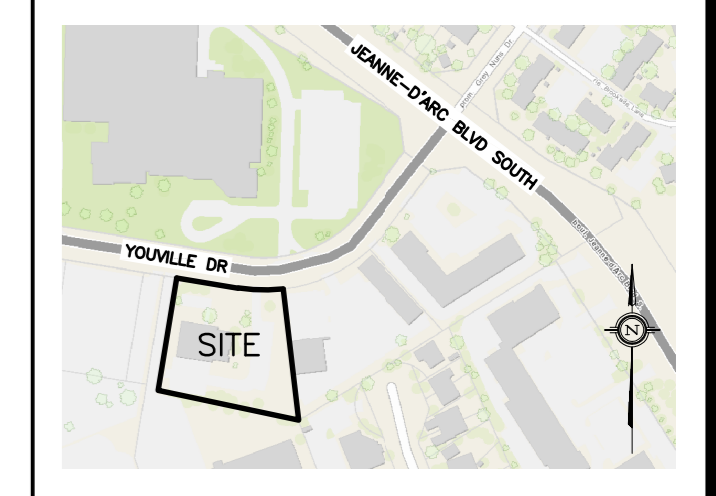


No.	DATE	REVISION
2	JUL 23-20	ISSUED FOR APPROVAL
1	JUN 9-20	ISSUED FOR CLIENT REVIEW

**D. B. GRAY ENGINEERING INC.**  
 Stormwater Management - Grading & Drainage - Storm & Sanitary Sewers - Watermain  
 700 Long Point Circle 613-425-8044  
 Ottawa, Ontario d.gray@dbgrayengineering.com

Project  
**PROPOSED  
 PARKING LOT PAVING  
 1479 YOUVILLE DRIVE  
 OTTAWA, ONTARIO**

Drawing Title  
**EXISTING DRAINAGE  
 PATTERN**

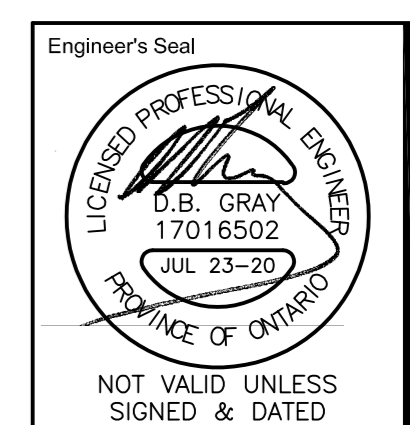

Drawn D.B.G.  
 Hor. Scale 1:200  
 Vert. Scale  
 Date JUN 9-20  
 Job No. 18090

Drawing No.  
**C-6  
 of 7**

NOT VALID UNLESS  
 SIGNED & DATED