



10th Line, Ottawa- Shadow Study- GMT -0400  
20th March- 09AM

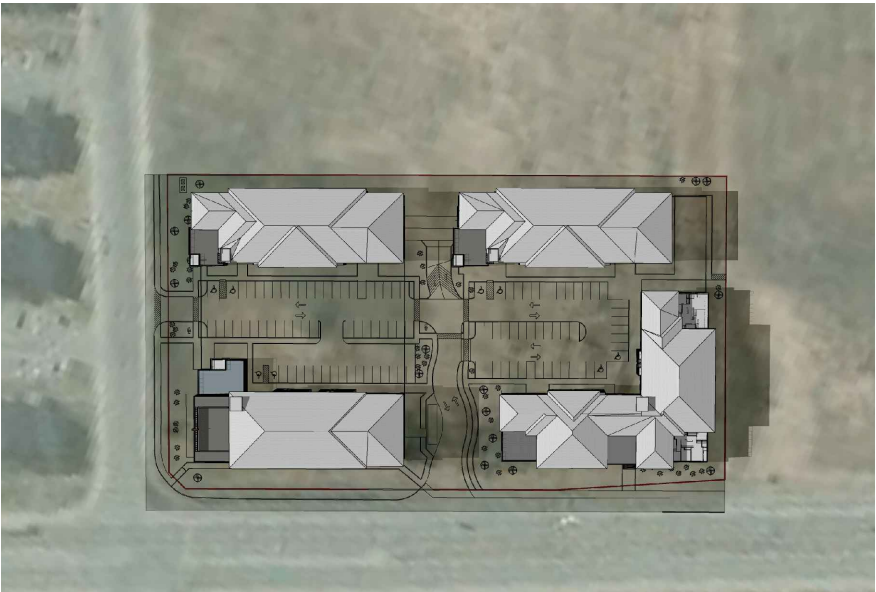


10th Line, Ottawa- Shadow Study- GMT -0400  
20th March- 12PM

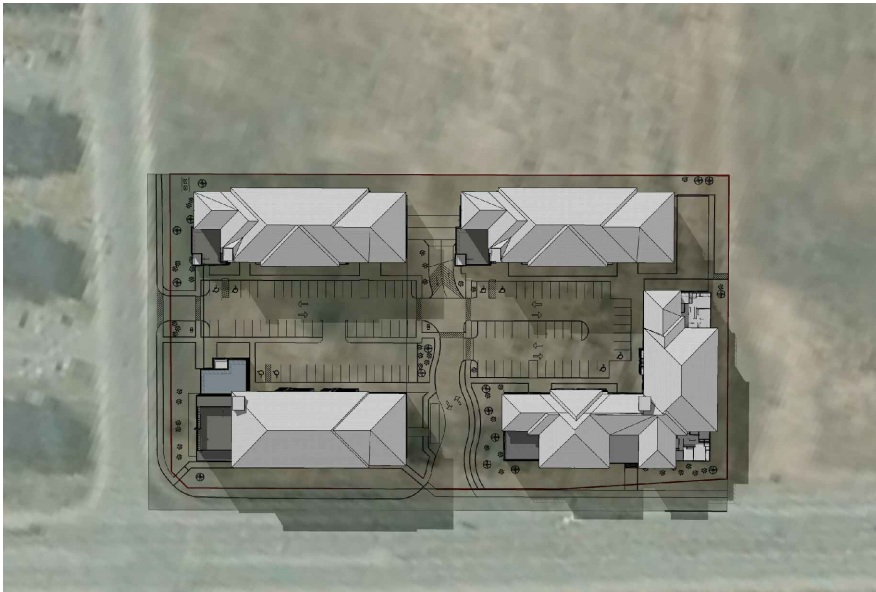


10th Line, Ottawa- Shadow Study- GMT -0400  
20th March- 03PM




10th Line, Ottawa- Shadow Study- GMT -0400  
21st June- 09AM

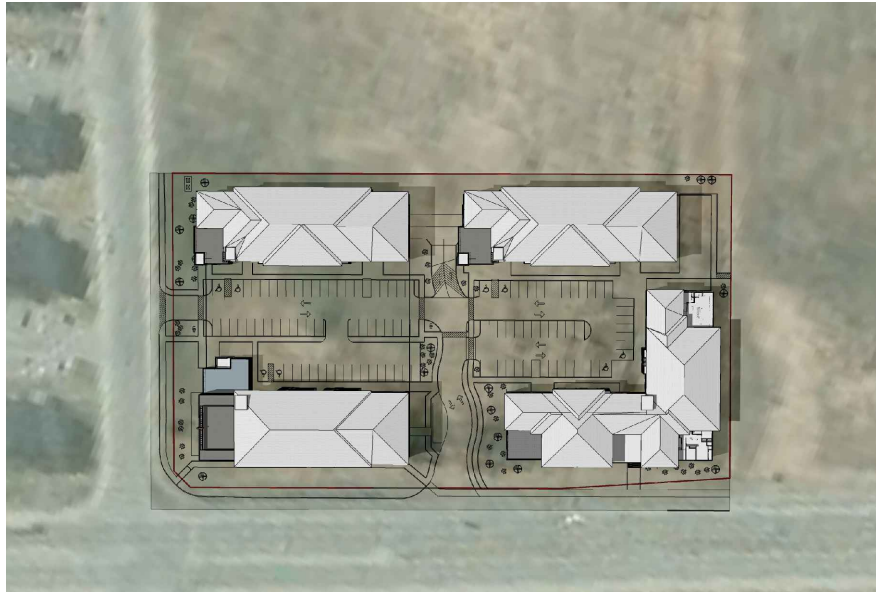

10th Line, Ottawa- Shadow Study- GMT -0400  
21st June- 12PM

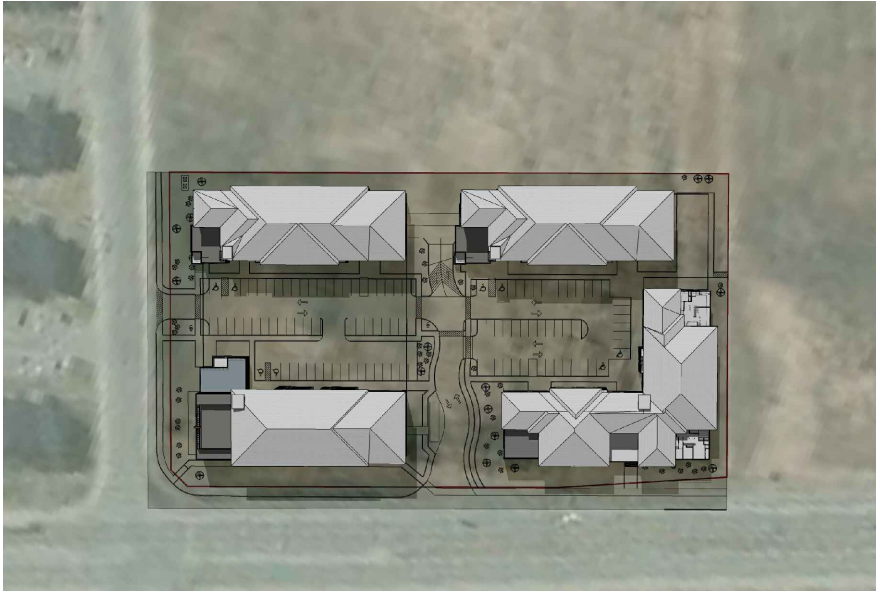

10th Line, Ottawa- Shadow Study- GMT -0400  
21st June- 03PM

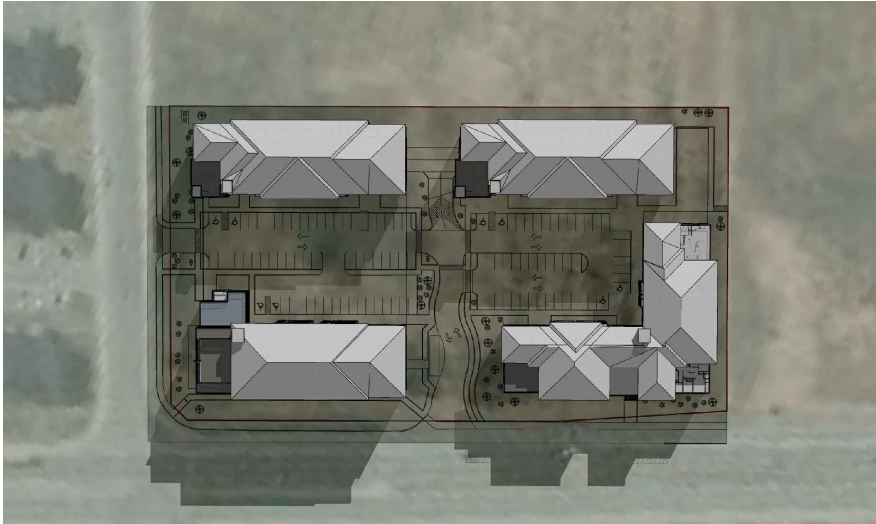

10th Line, Ottawa- Shadow Study- GMT -0400  
21st June- 06PM

Ironclad Developments Inc.



**IRONCLAD**  
DEVELOPMENTS INC.

Project Management  
General Contracting  
Design/ Build

101-57158  
Symington Rd.  
Springfield, MB.  
R2J 4L6

PH:  
204-777-1972

info@icdev.ca

Consultant



ARCHITECTURE 77 INC.

ROB GARVEY  
ARCHITECTURE 77 INC.

201-57158 SYMINGTON RD 20E  
SPRINGFIELD, MB R2J 4L6  
T: 204.227.9274  
E: RGARVEY@A77.CA

REV.	DESCRIPTION OF WORK REVISED	DATE

Orleans, Ottawa;  
2168 Tenth Line Road  
SHADOW STUDY

Project Number: 1901

29-04-2020	Rev Date 03-08-2020
------------	---------------------


Drawn By J.P.M./D.D.

Checked By


PA6.0

Scale NTS




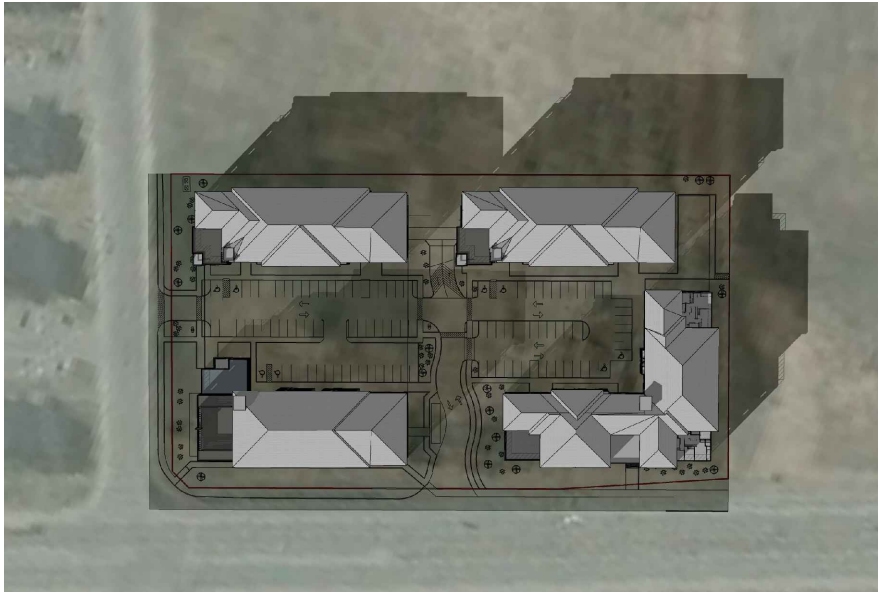

10th Line, Ottawa- Shadow Study- GMT -0400  
22nd September- 09AM

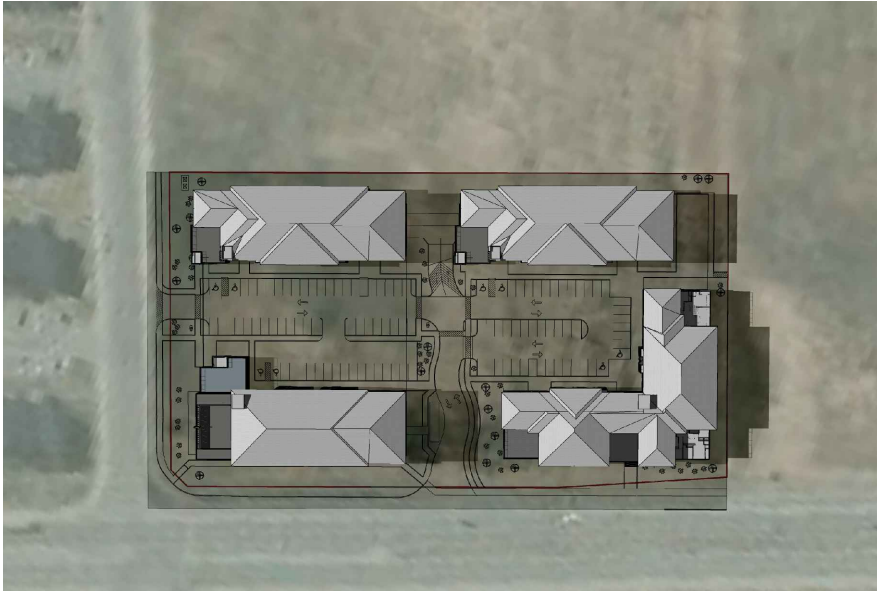


10th Line, Ottawa- Shadow Study- GMT -0400  
22nd September- 12PM

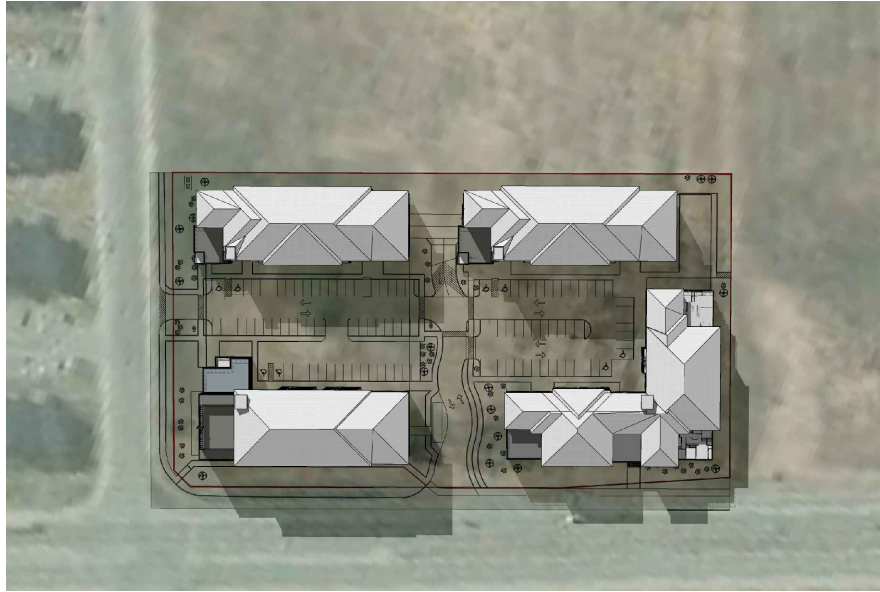


10th Line, Ottawa- Shadow Study- GMT -0400  
22nd September- 03PM



10th Line, Ottawa- Shadow Study- GMT -0400  
21st December- 09AM

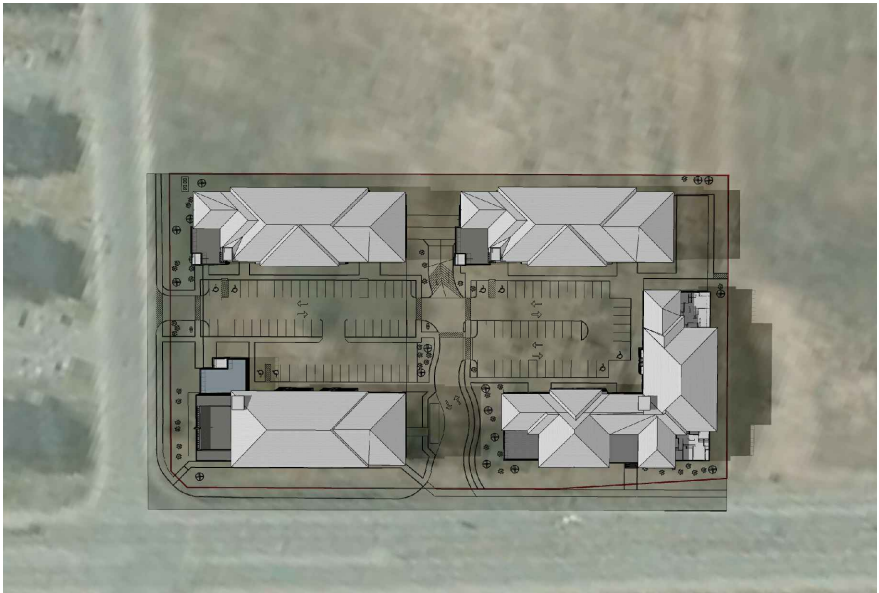

10th Line, Ottawa- Shadow Study- GMT -0400  
21st December- 12PM

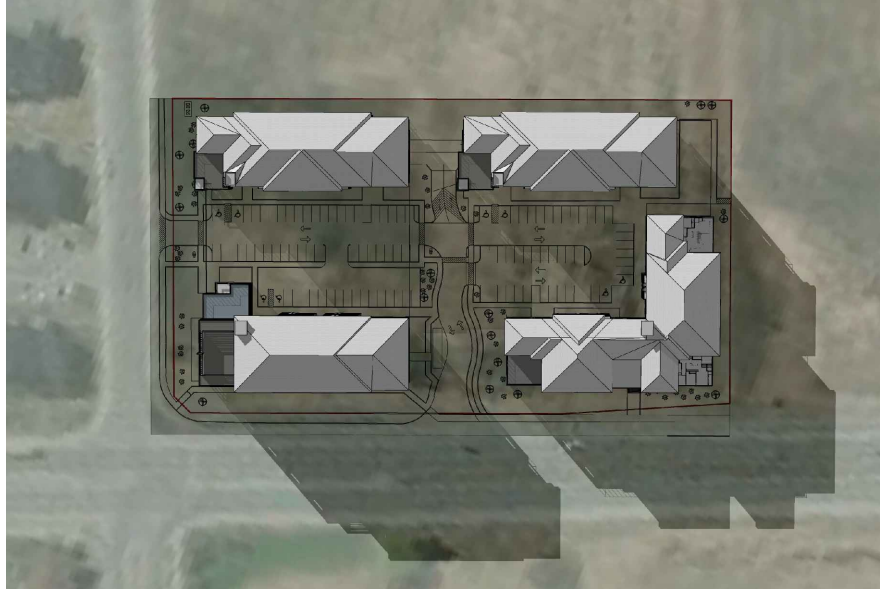

10th Line, Ottawa- Shadow Study- GMT -0400  
21st December- 03PM

Ironclad Developments Inc.



**IRONCLAD**  
DEVELOPMENTS INC.

Project Managment  
General Contracting  
Design/ Build

101-57158  
Symington Rd.  
Springfield, MB.  
R2J 4L6

PH:  
204-777-1972

info@icdev.ca

Consultant



ARCHITECTURE 77 INC.

ROB GARVEY  
ARCHITECTURE 77 INC.

201-57158 SYMINGTON RD 20E  
SPRINGFIELD, MB R2J 4L6  
T: 204.227.9274  
E: RGARVEY@A77.CA

REV.	DESCRIPTION OF WORK REVISED	DATE

Orleans, Ottawa;  
2168 Tenth Line Road  
SHADOW STUDY

Project Number: 1901

29-04-2020

Rev Date 03-08-2020

Drawn By J.P.M./D.D.

Checked By

PA6.1

Scale NTS